


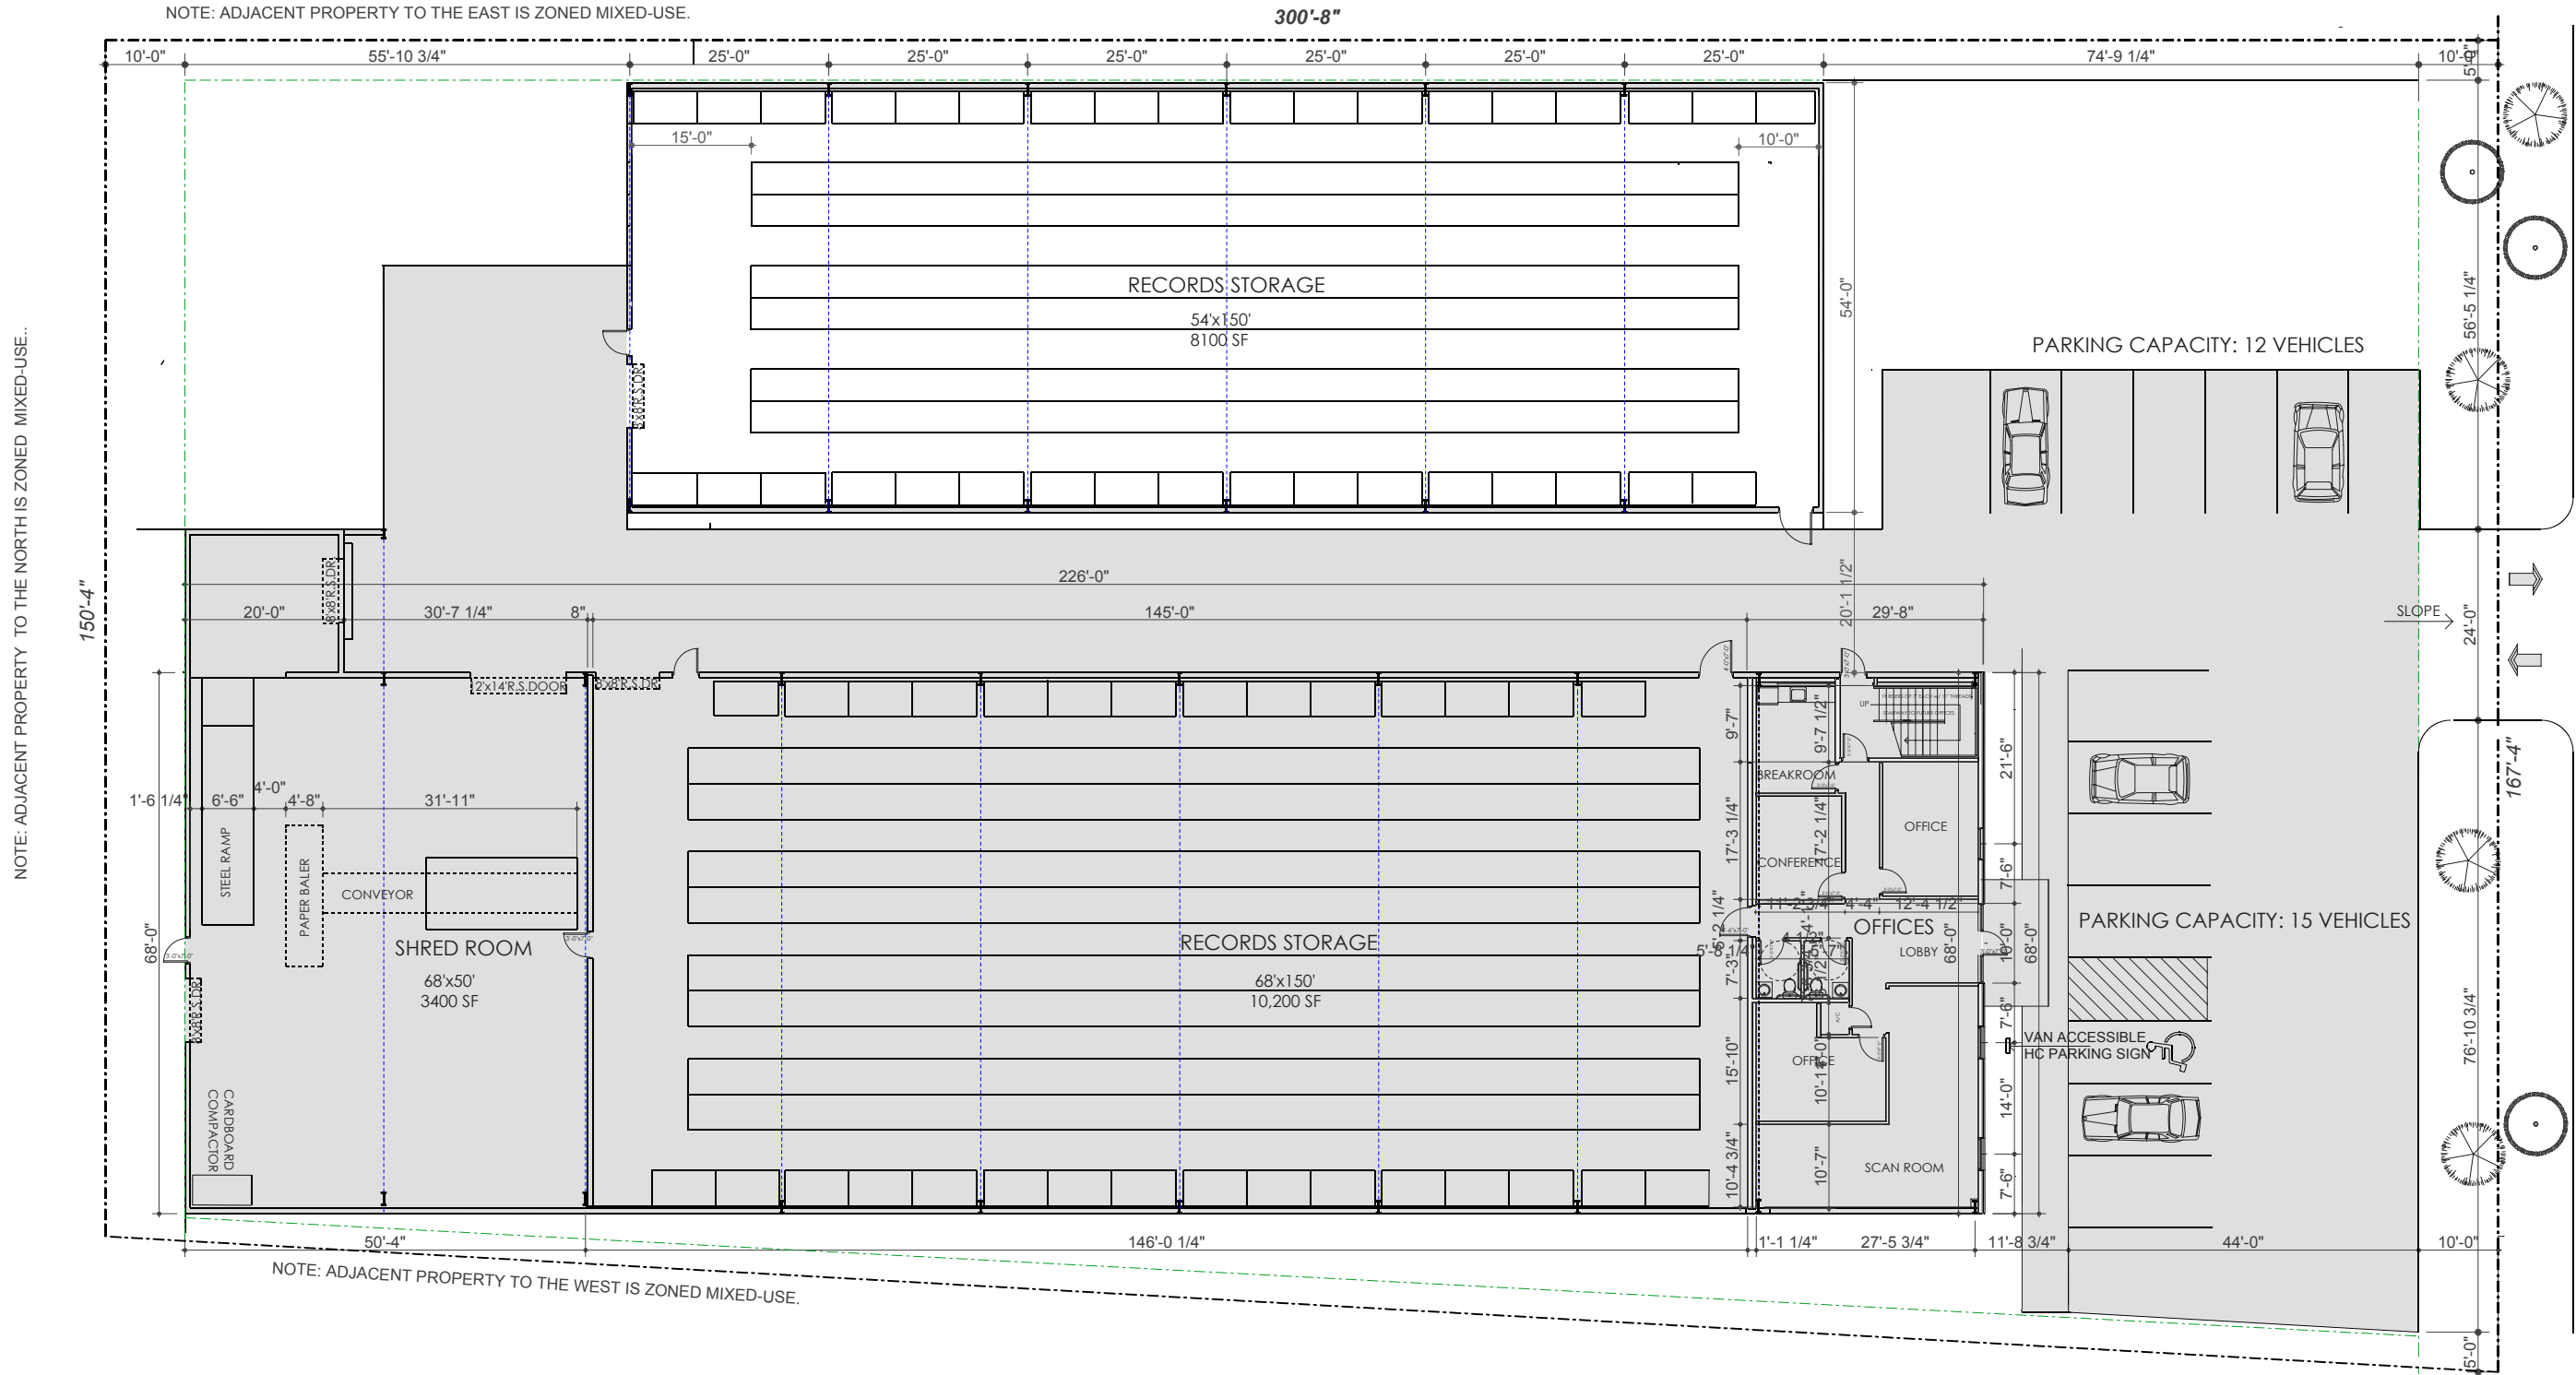

EAST McNEESE ST.

APPLICABLE CODES:
2012 INTERNATIONAL BLDG. CODE 2013 LOUISIANA PLUMBING CODE 2009 INTERNATIONAL MECH. CODE 2011 NATIONAL ELECTRICAL CODE 2012 NFPA-101 2010 ADA

PROJECT DATA:
PROJECT: WAREHOUSE BUILDING FOR AVERY ARCHIVES LLC ADDRESS: 1155 EAST McNEESE ST. LAKE CHARLES, LA. 70605 OWNERS: AGNG DEVELOPMENT GROUP LLC

WAREHOUSE AREA: 8,100 SQ.FT. PARKING CAPACITY: 15 VEHICLES OCCUPANCY TYPE: B-BUSINESS GROUP OCCUPANCY LOAD: 6 CONSTRUCTION TYPE: II-B FIRE SUPPRESSION: NON-SPRINKLERED
--

SITE PLAN

SCALE: 1" = 20'

