

CLIENT
DESIGNBLENDZ
4001 MAIN ST
215.995.0228

COPYRIGHT RESERVED
COPYRIGHT 2020 BY DESIGNBLENDZ ARCHITECTURE, LLP, 4001 MAIN ST, SUITE 310, PENNSYLVANIA, PA 19127. PHONE NUMBER 215.995.0228. ALL RIGHTS RESERVED. THE PLANS, ELEVATIONS, DRAWINGS, ILLUSTRATIONS AND OTHER MATERIAL CONTAINED WITHIN THIS SET ARE THE PROPERTY OF DESIGNBLENDZ ARCHITECTURE, LLP, AND MAY NOT BE REPRODUCED EITHER IN OR WHOLLY, NOR ARE THEY TO BE ASSIGNED TO ANY THIRD PARTY. WITHOUT THE EXPRESS OF WRITTEN PERMISSION OF DESIGNBLENDZ ARCHITECTURE, LLP, WRITTEN DIMENSIONS ON THE DRAWING SHALL HAVE PRECEDENCE OVER SCALED DIMENSIONS. CONTRACTORS SHALL VERIFY, AND BE RESPONSIBLE FOR ALL DIMENSIONS AND CONDITIONS ON THE JOB, AND THIS OFFICE MUST BE NOTIFIED OF ANY VARIATIONS FROM THE DIMENSIONS AND CONDITIONS SHOWN ON THESE DRAWINGS. ALL SHOP DRAWINGS MUST BE SUBMITTED TO DESIGNBLENDZ ARCHITECTURE, LLP FOR APPROVAL BEFORE PROCEEDING WITH FABRICATION.

SEAL

PROJECT ADDRESS
4001 MAIN ST

SUBMISSIONS & REVISIONS BY APPD YYYY.MM.DD

PROJECT
OFFICE LAYOUT


SHEET TITLE
Unnamed

PROJECT NO DRAWING NO
Project Number

REVISION

SCALE
3/16" = 1'-0"

A114

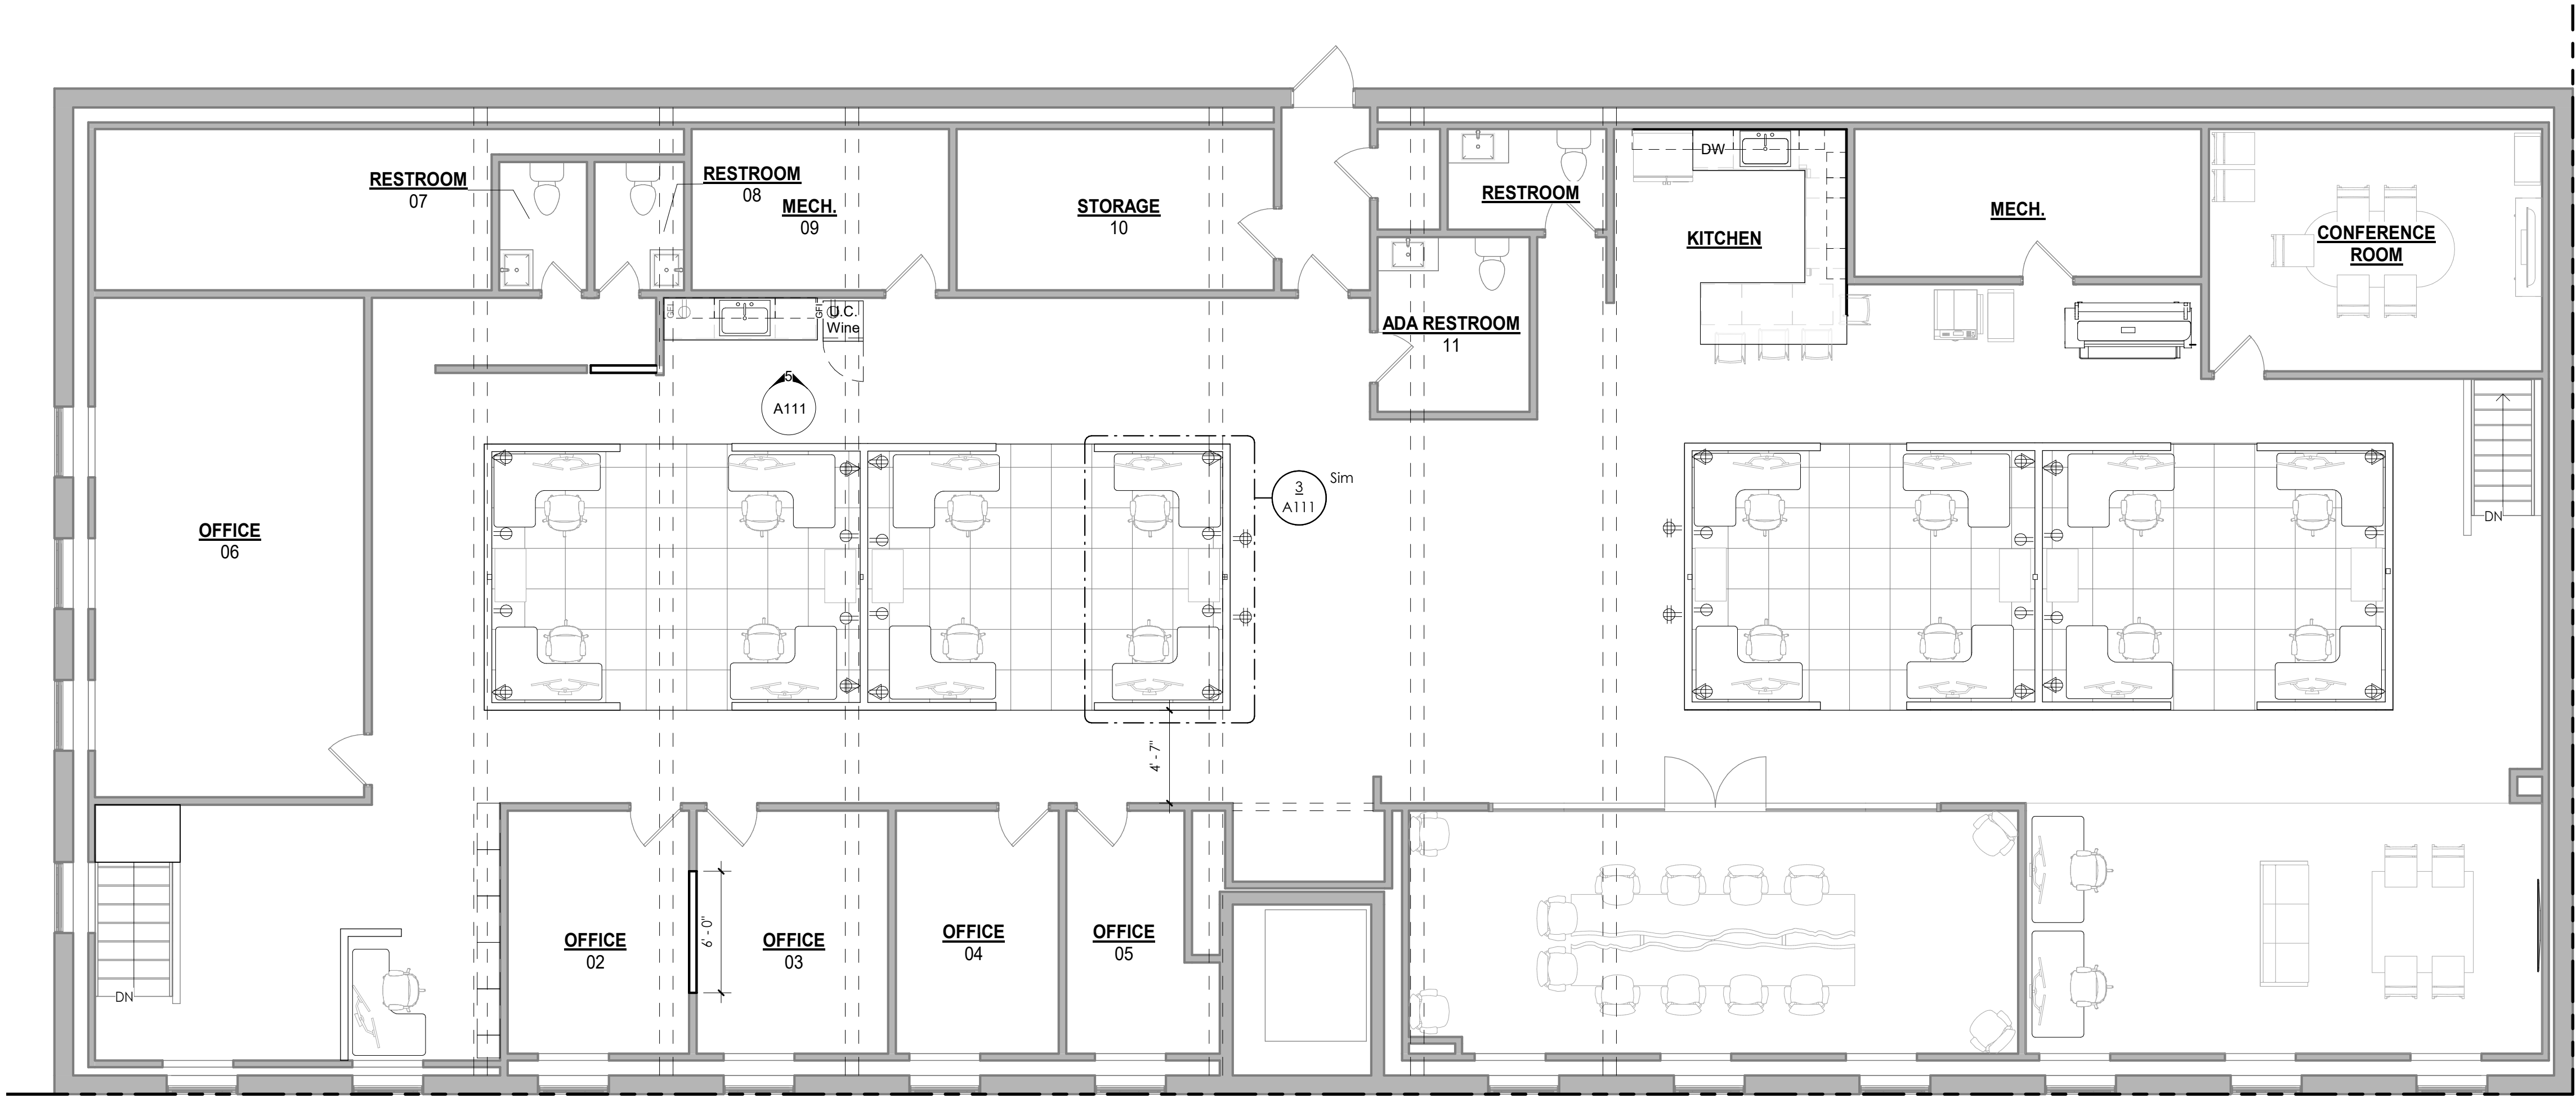

1 | LEVEL 03 FLOOR PLAN
A114 | 3/16" = 1'-0"