


# Floor Plan

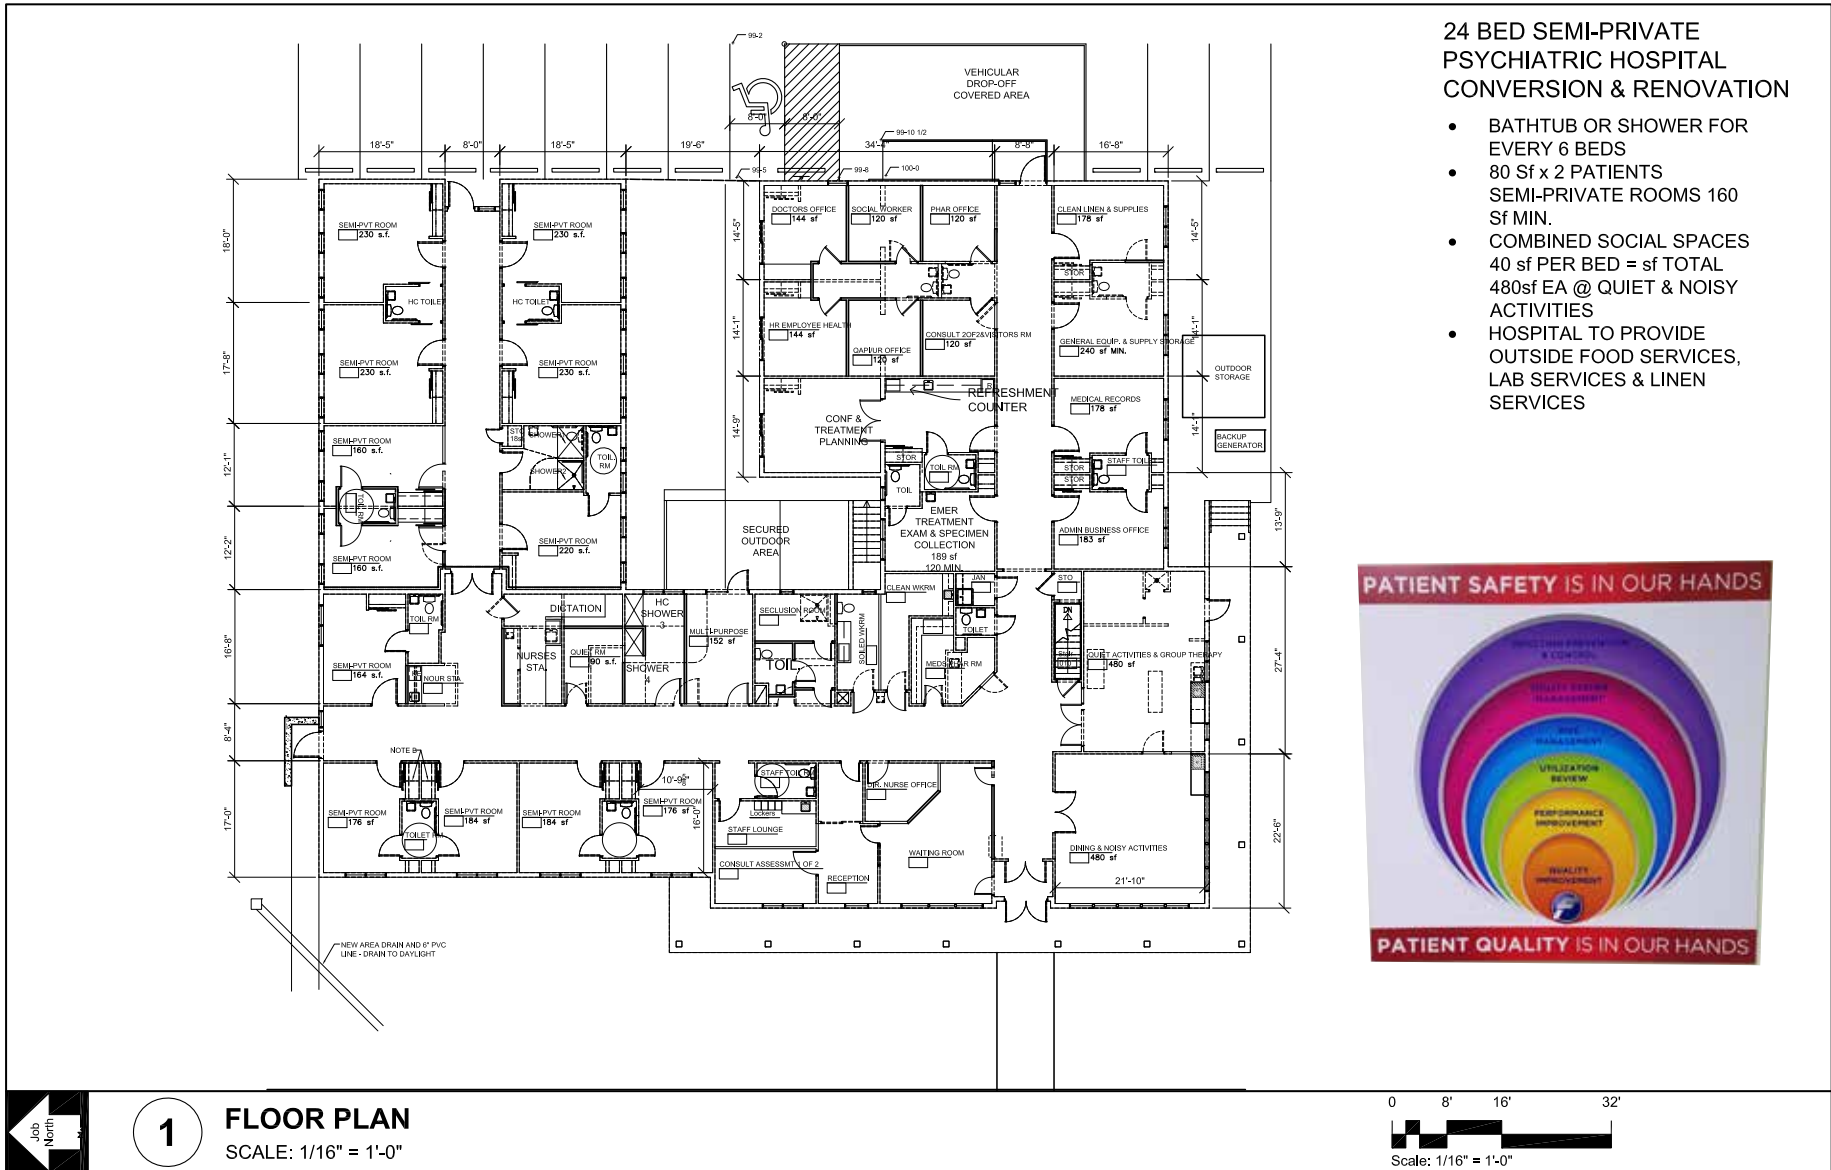

## 24 BED SEMI-PRIVATE PSYCHIATRIC HOSPITAL CONVERSION & RENOVATION

- BATHTUB OR SHOWER FOR EVERY 6 BEDS
- 80 Sf x 2 PATIENTS SEMI-PRIVATE ROOMS 160 Sf MIN.
- COMBINED SOCIAL SPACES 40 sf PER BED = sf TOTAL 480sf EA @ QUIET & NOISY ACTIVITIES
- HOSPITAL TO PROVIDE OUTSIDE FOOD SERVICES, LAB SERVICES & LINEN SERVICES



**1 FLOOR PLAN**  
SCALE: 1/16" = 1'-0"

