



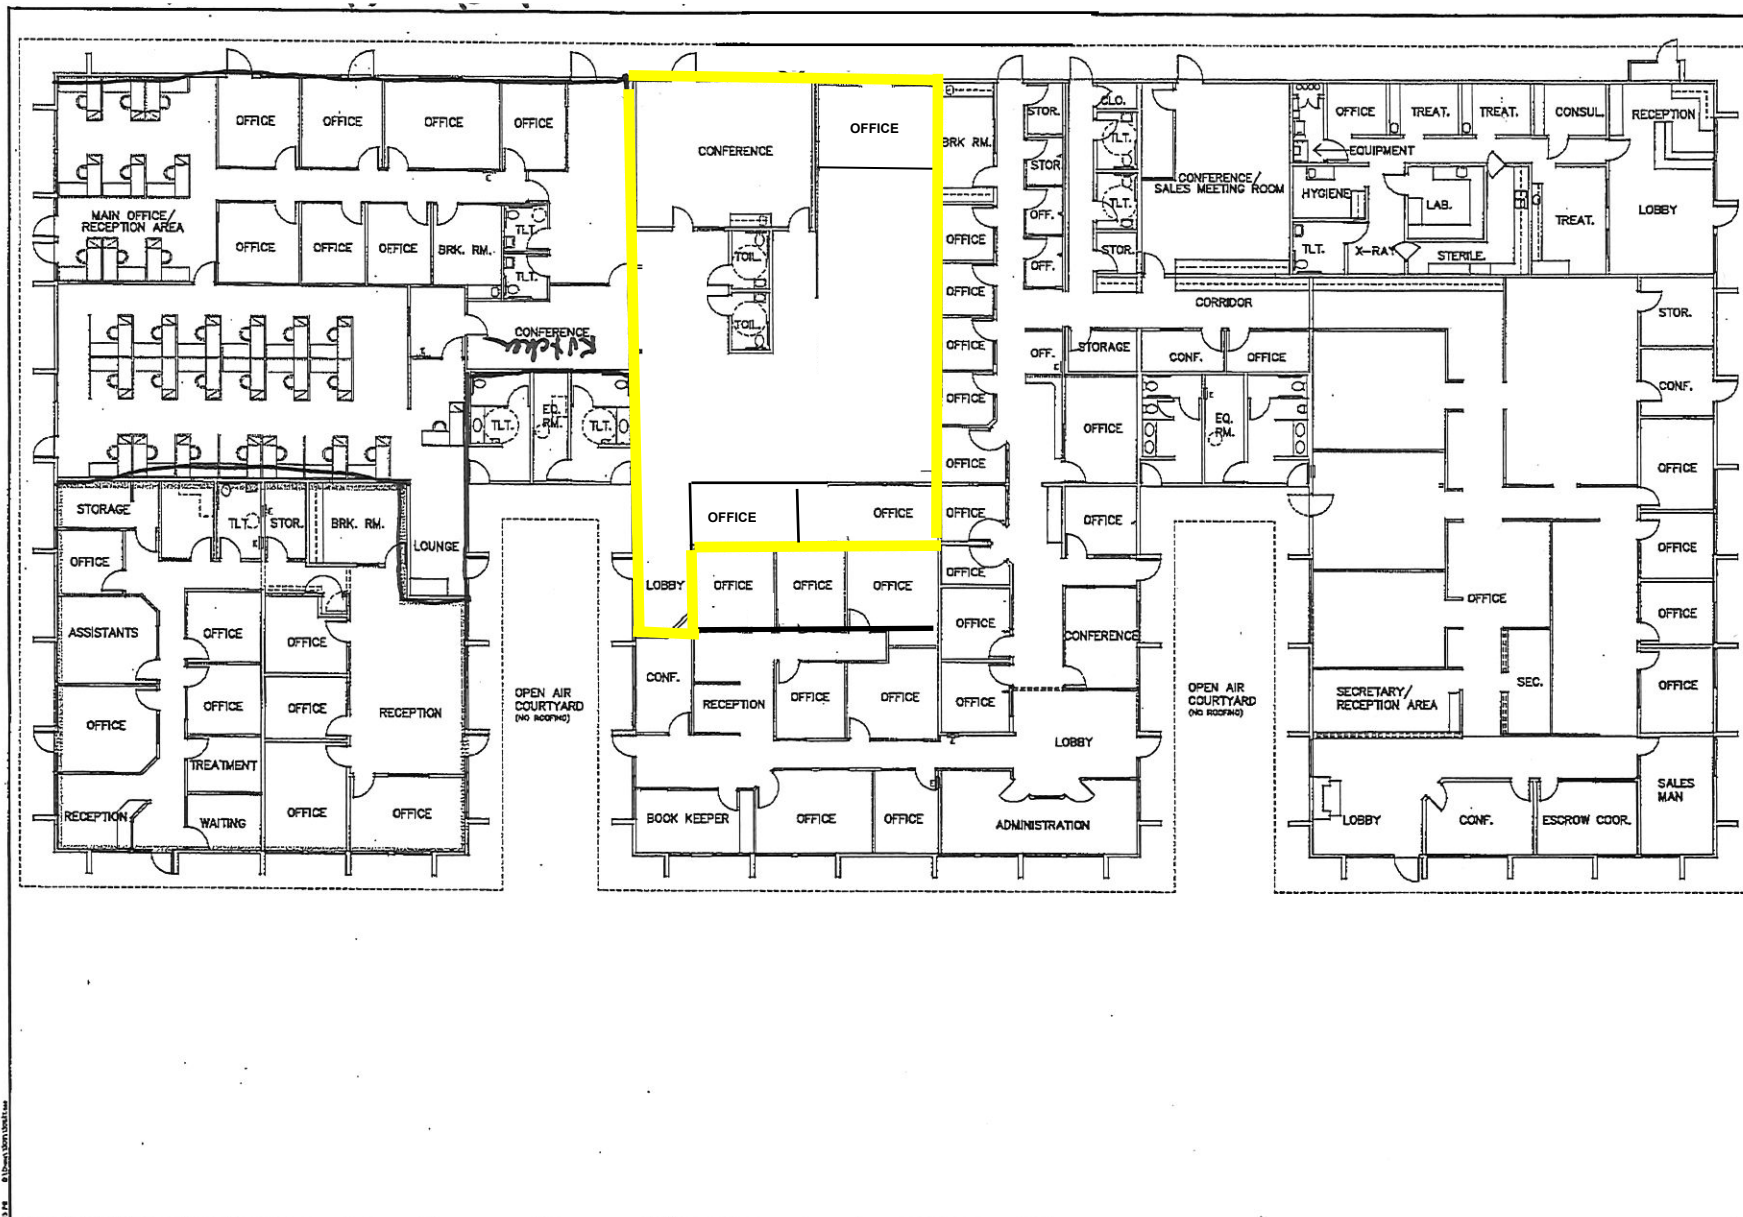

FLOOR PLAN

CENTURY PLAZA ALTERATIONS
220 STANFORD AVENUE
MODESTO, CALIFORNIA 95350
FOR VINCE CHASE

1009 15th Street
Modesto, CA 95354
(209) 571-0635
Fax (209) 574-0793

 

Date: 3/29/93
Drawn: JMG
Check: JMG
Job: 1344
File: 129641

1/8" = 1'-0"