


NOTES:

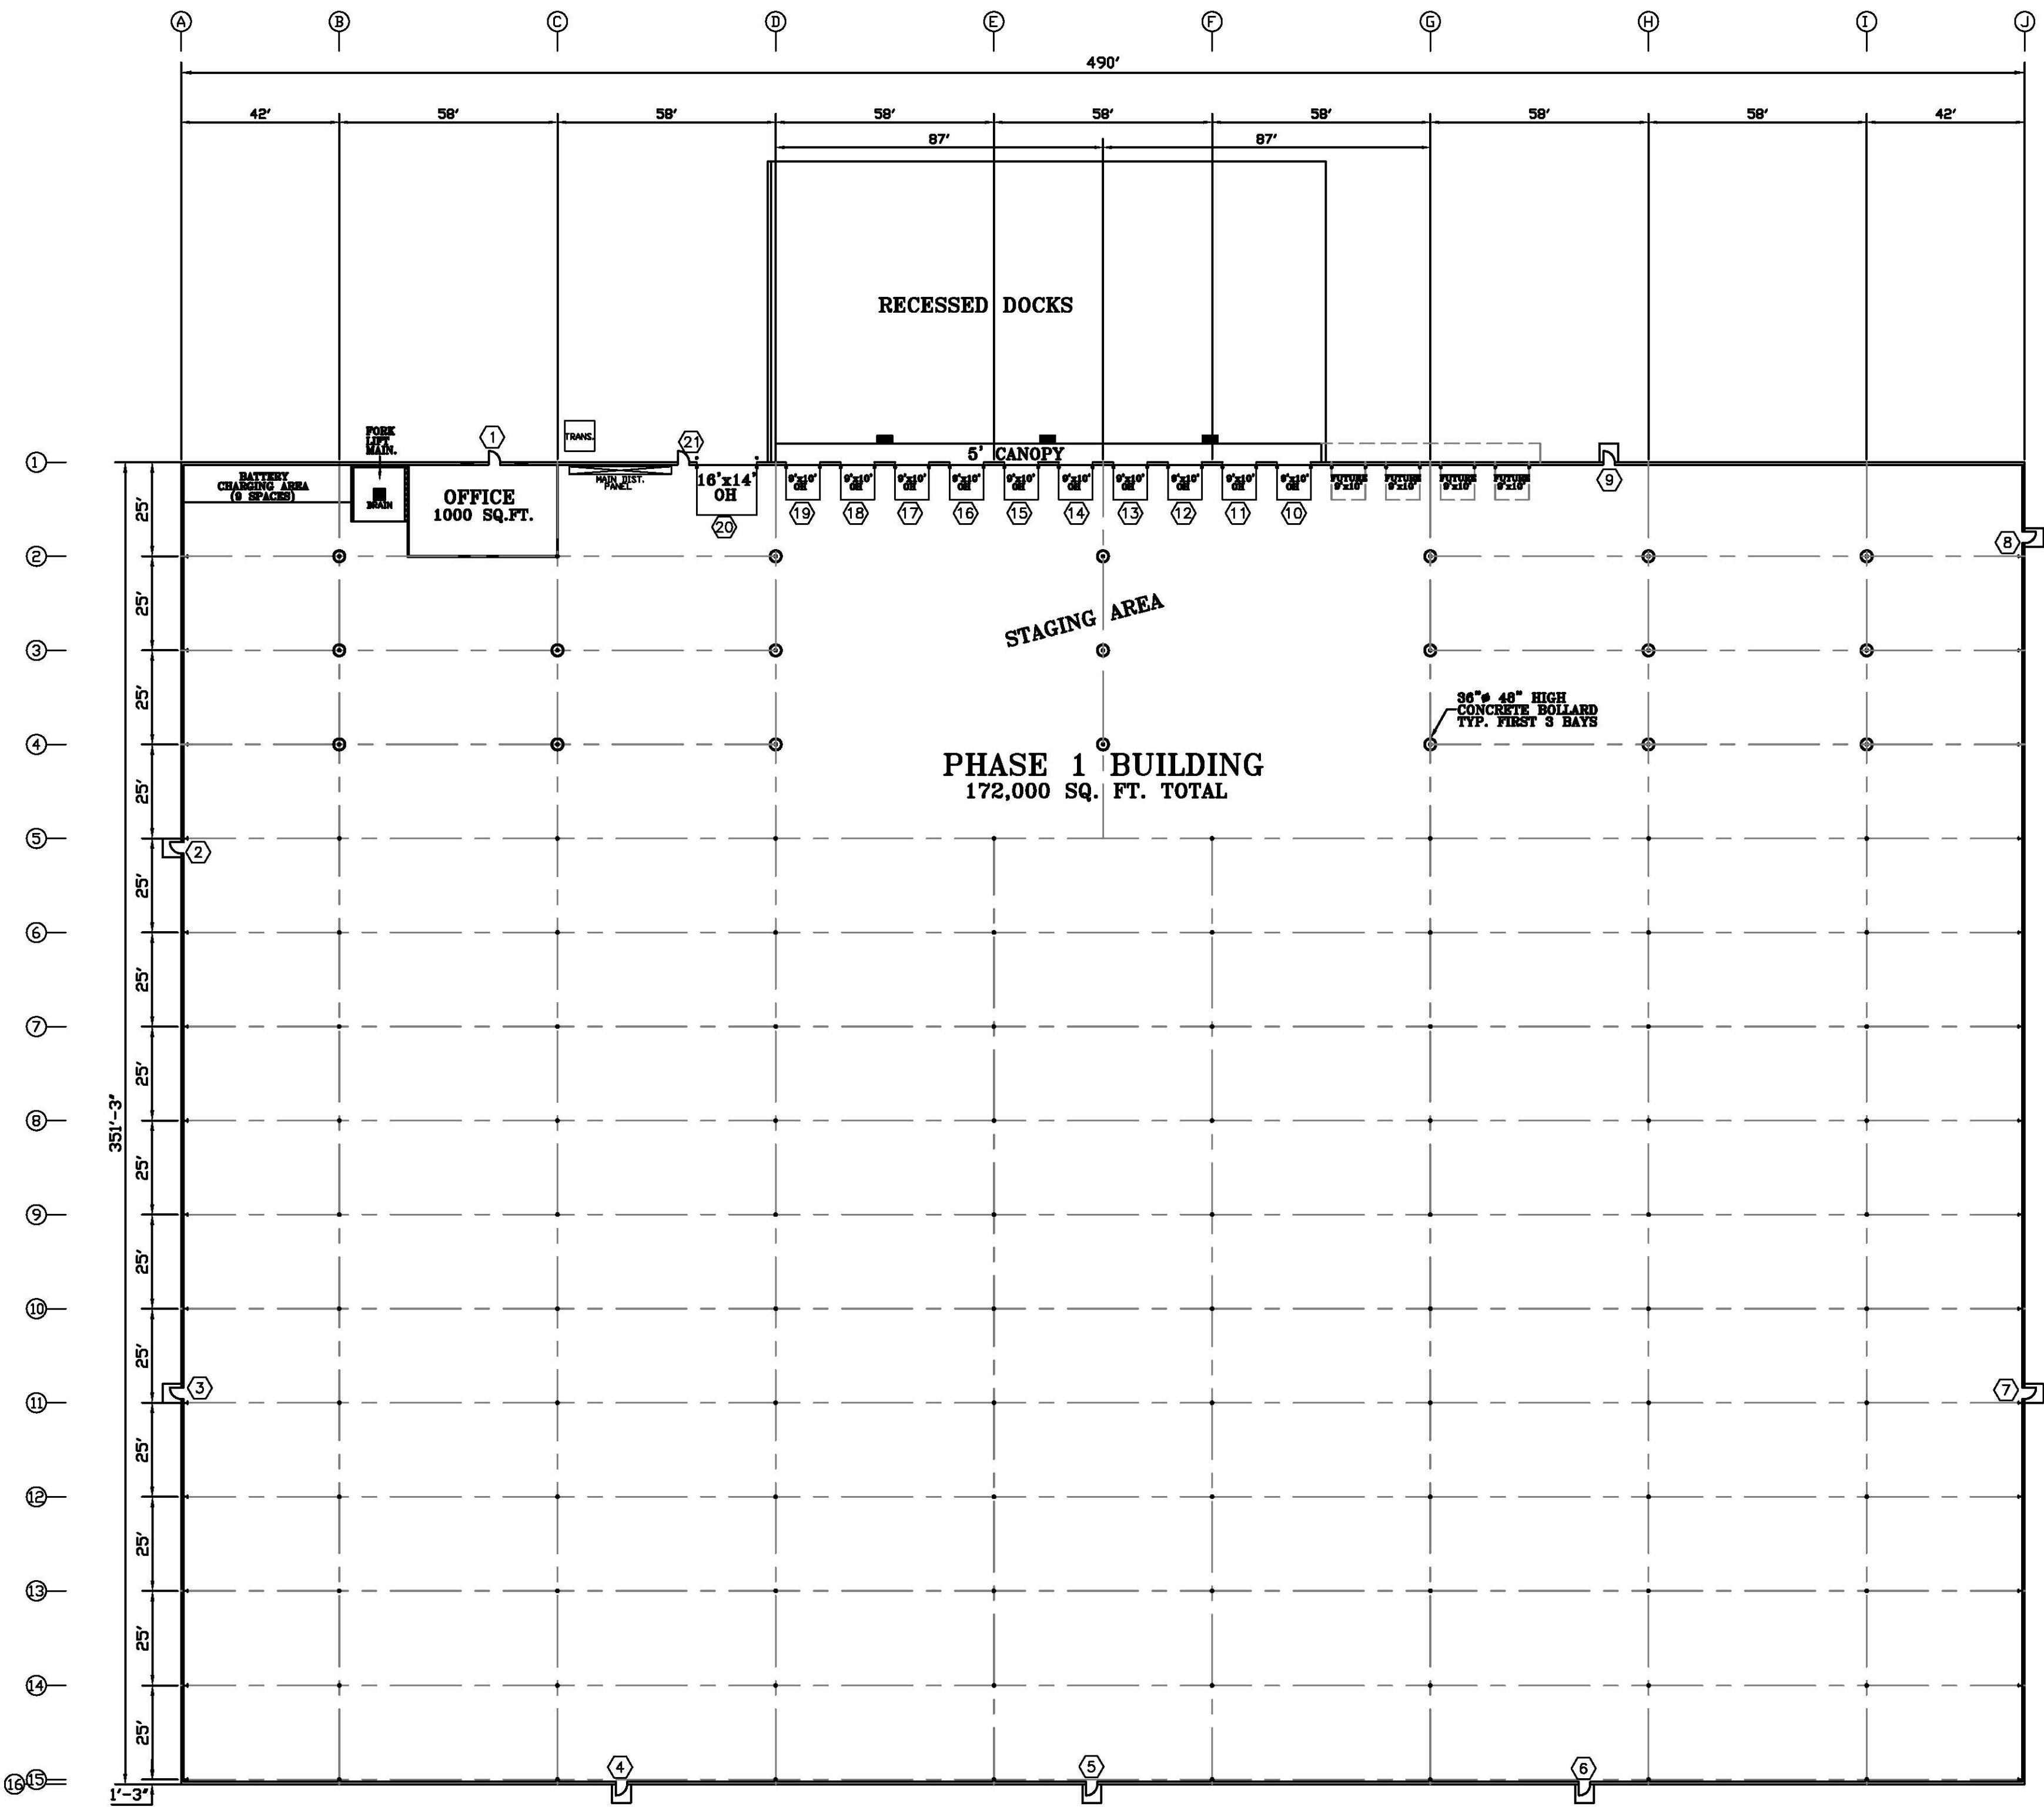

 **PROPOSED FLOOR PLAN**
SCALE: 1"=30'-0"

REVISIONS				
NO.	DATE	DESCRIPTION	BY	CK'D
XXX	XXX	PRELIMINARY	XXX	XXX
02	06/05/98	REVISIONS	LDM	
03	06/09/98	REVISIONS	LDM	
04	06/24/98	REVISIONS	LDM	
05	06/25/98	REVISIONS	LDM	
06	06/29/98	REVISIONS	LDM	
07	07/01/98	REVISIONS	LDM	
08	09/03/98	REVISIONS	LDM	



AKRA
BUILDERS, INC.
"Building Solutions"

P.O. BOX 1225
EAST ROUTE 40
EFFINGHAM, ILLINOIS 62401
PHONE: (217) 857-8109
FAX: (217)-857-8940

PROJECT: AMPAD 98	
Date: 04/06/98	DRAWN BY: LDM
Scale: 1"=30'-0"	Drawing No. 9804624

EXP. DATE: 11/30/98
SEALED: _____