




#	DESCRIPTION	DATE

200'-4"

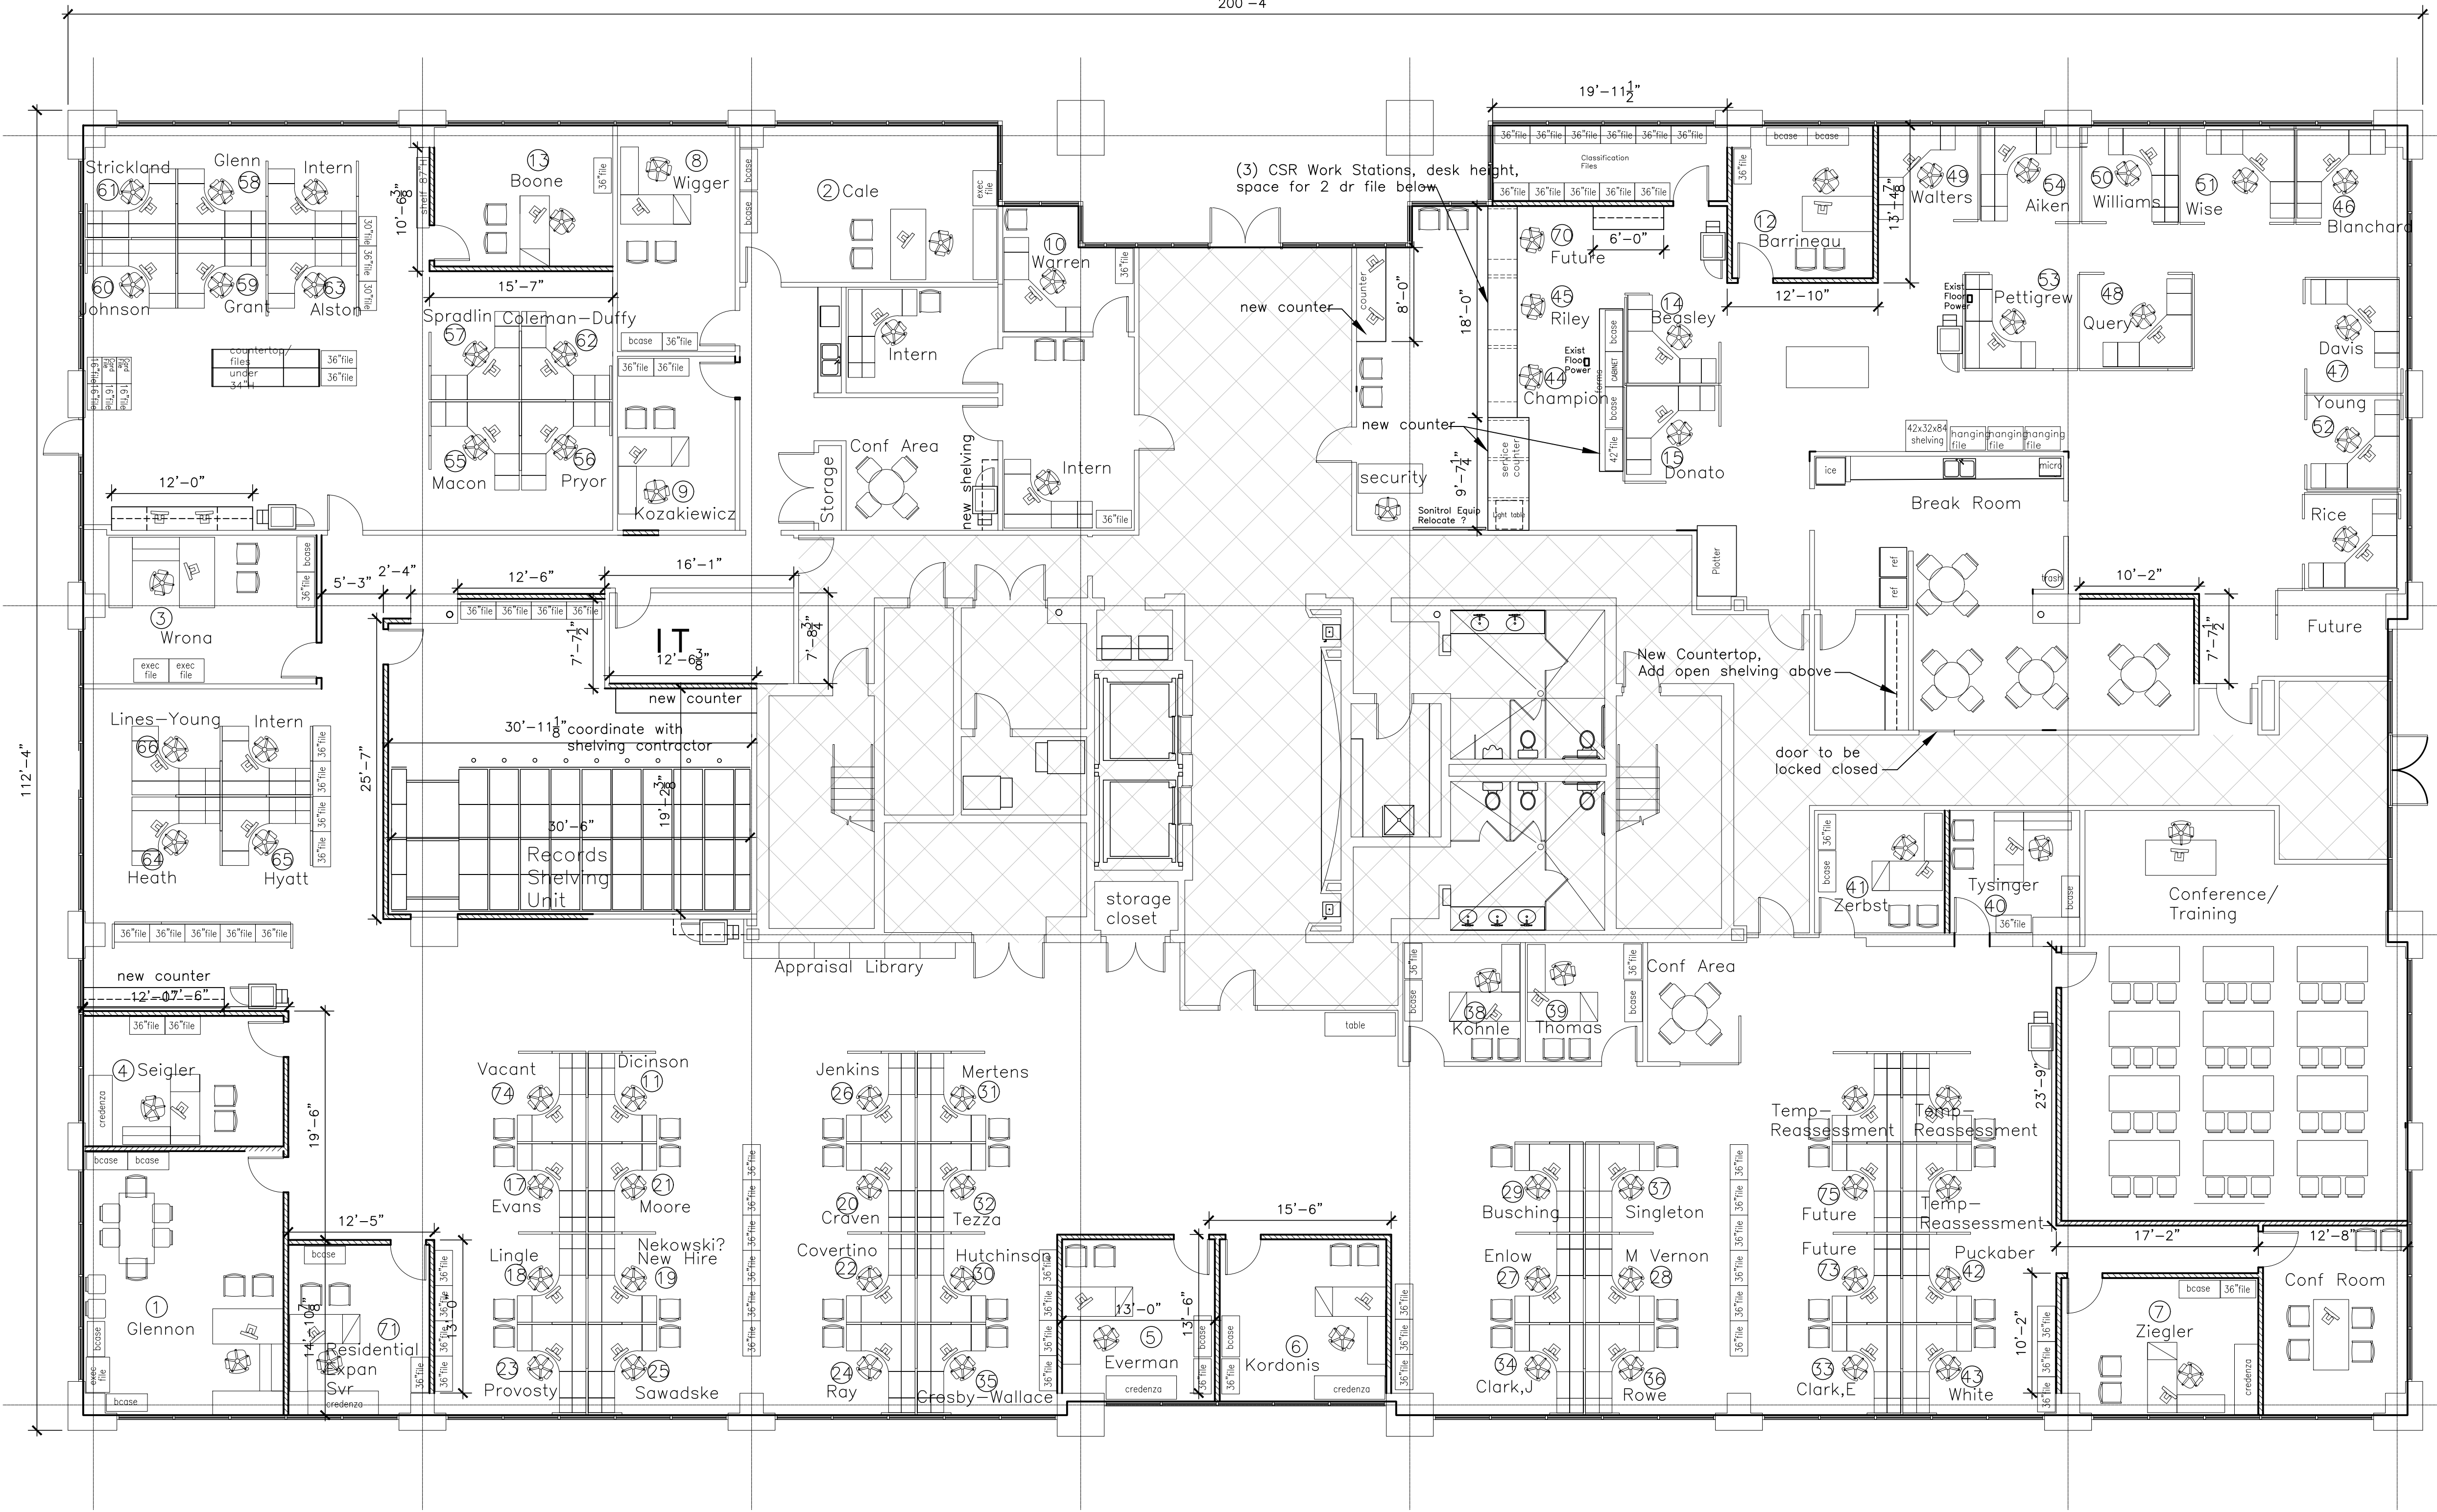

1 RENOVATION FLOOR PLAN
A102 SCALE: 1/8"=1'-0"

LEGEND

NEW WALL CONSTRUCTION