



BUILDING B - FULL BUILDING FLOOR PLAN: 5/64" = 1'-0"

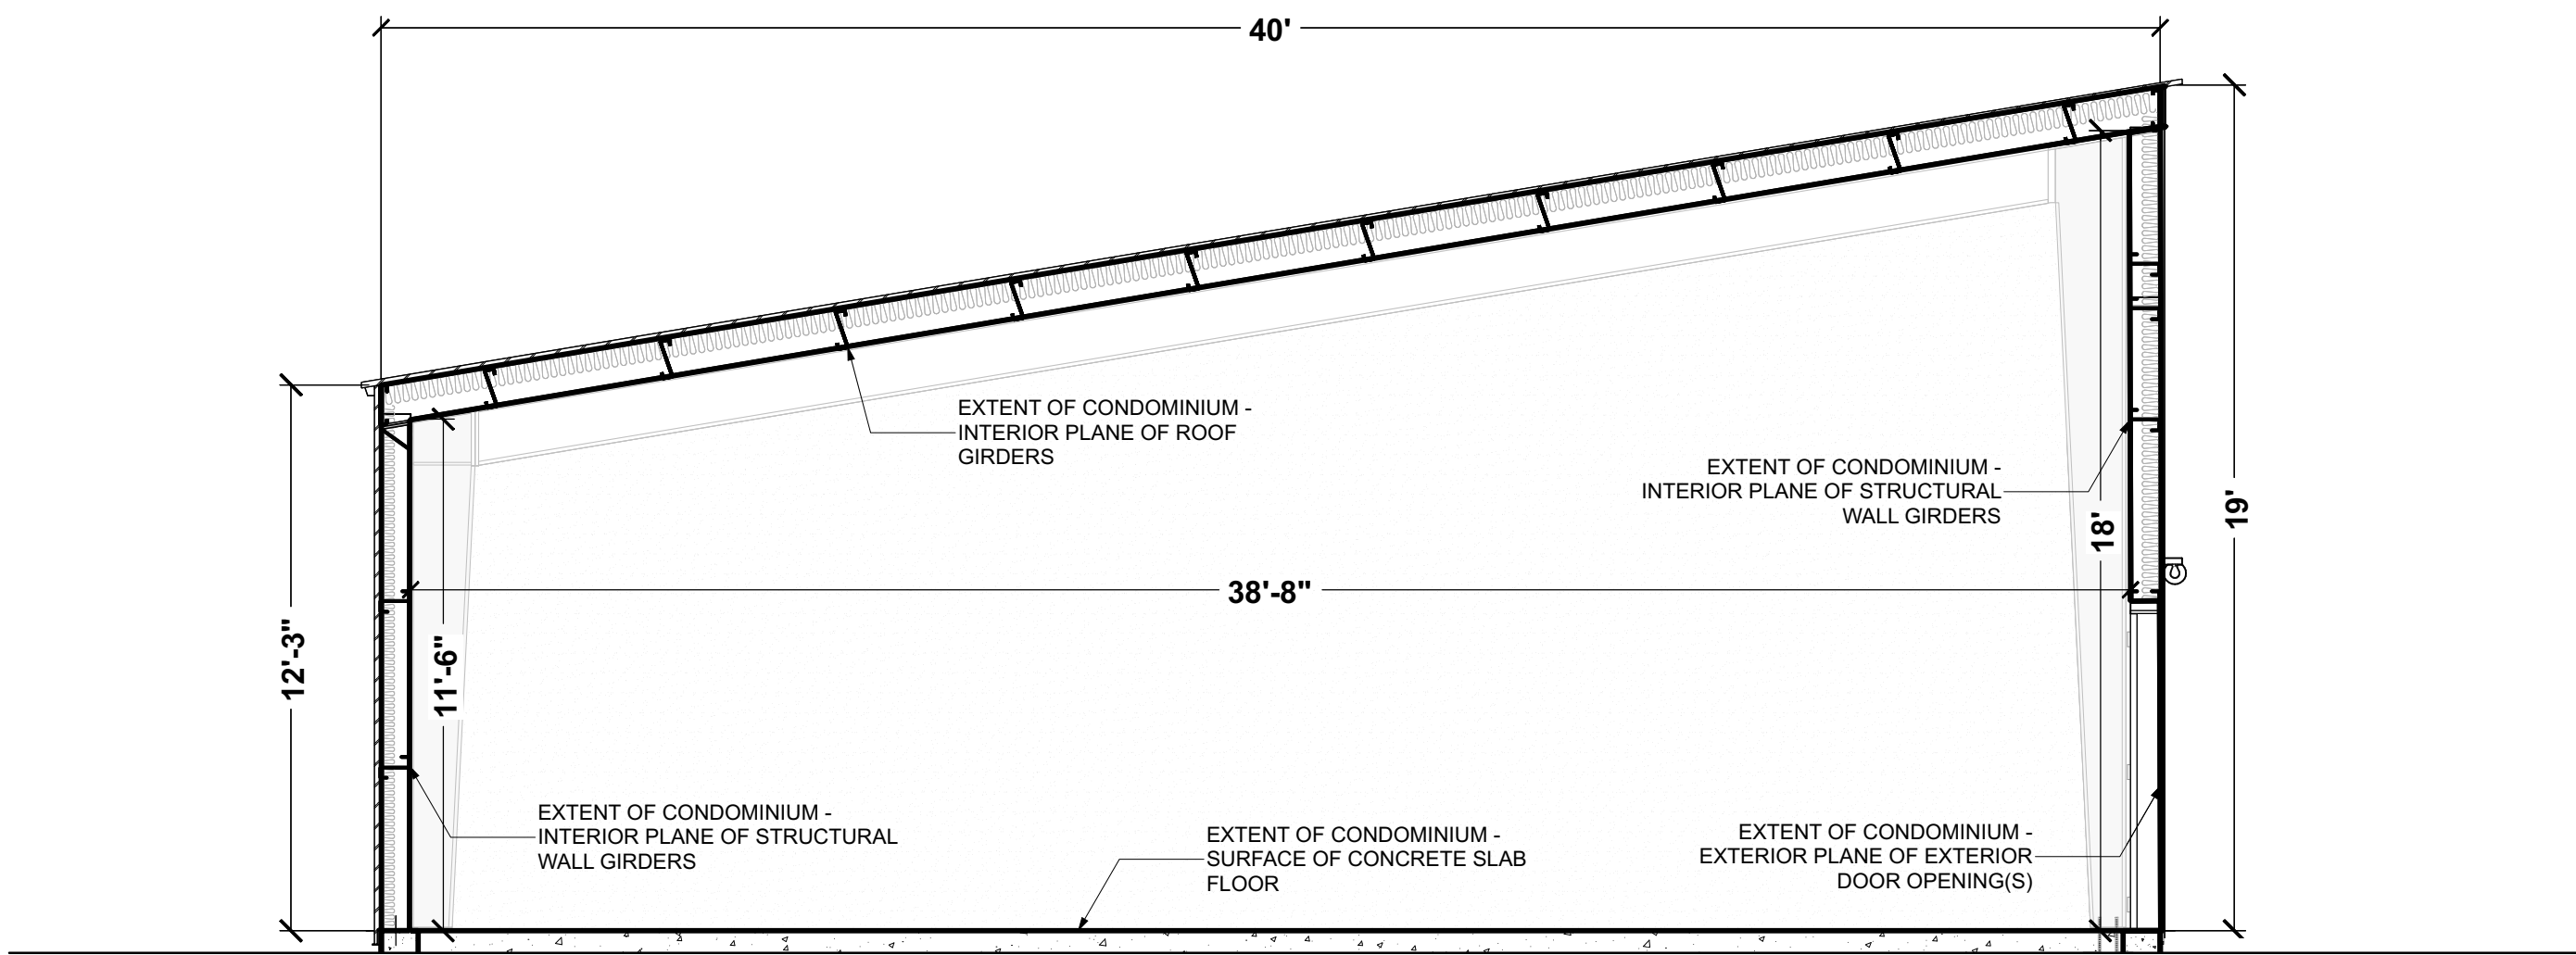

BUILDING B - GENERAL UNIT CROSS SECTION: 1/4" = 1'-0"

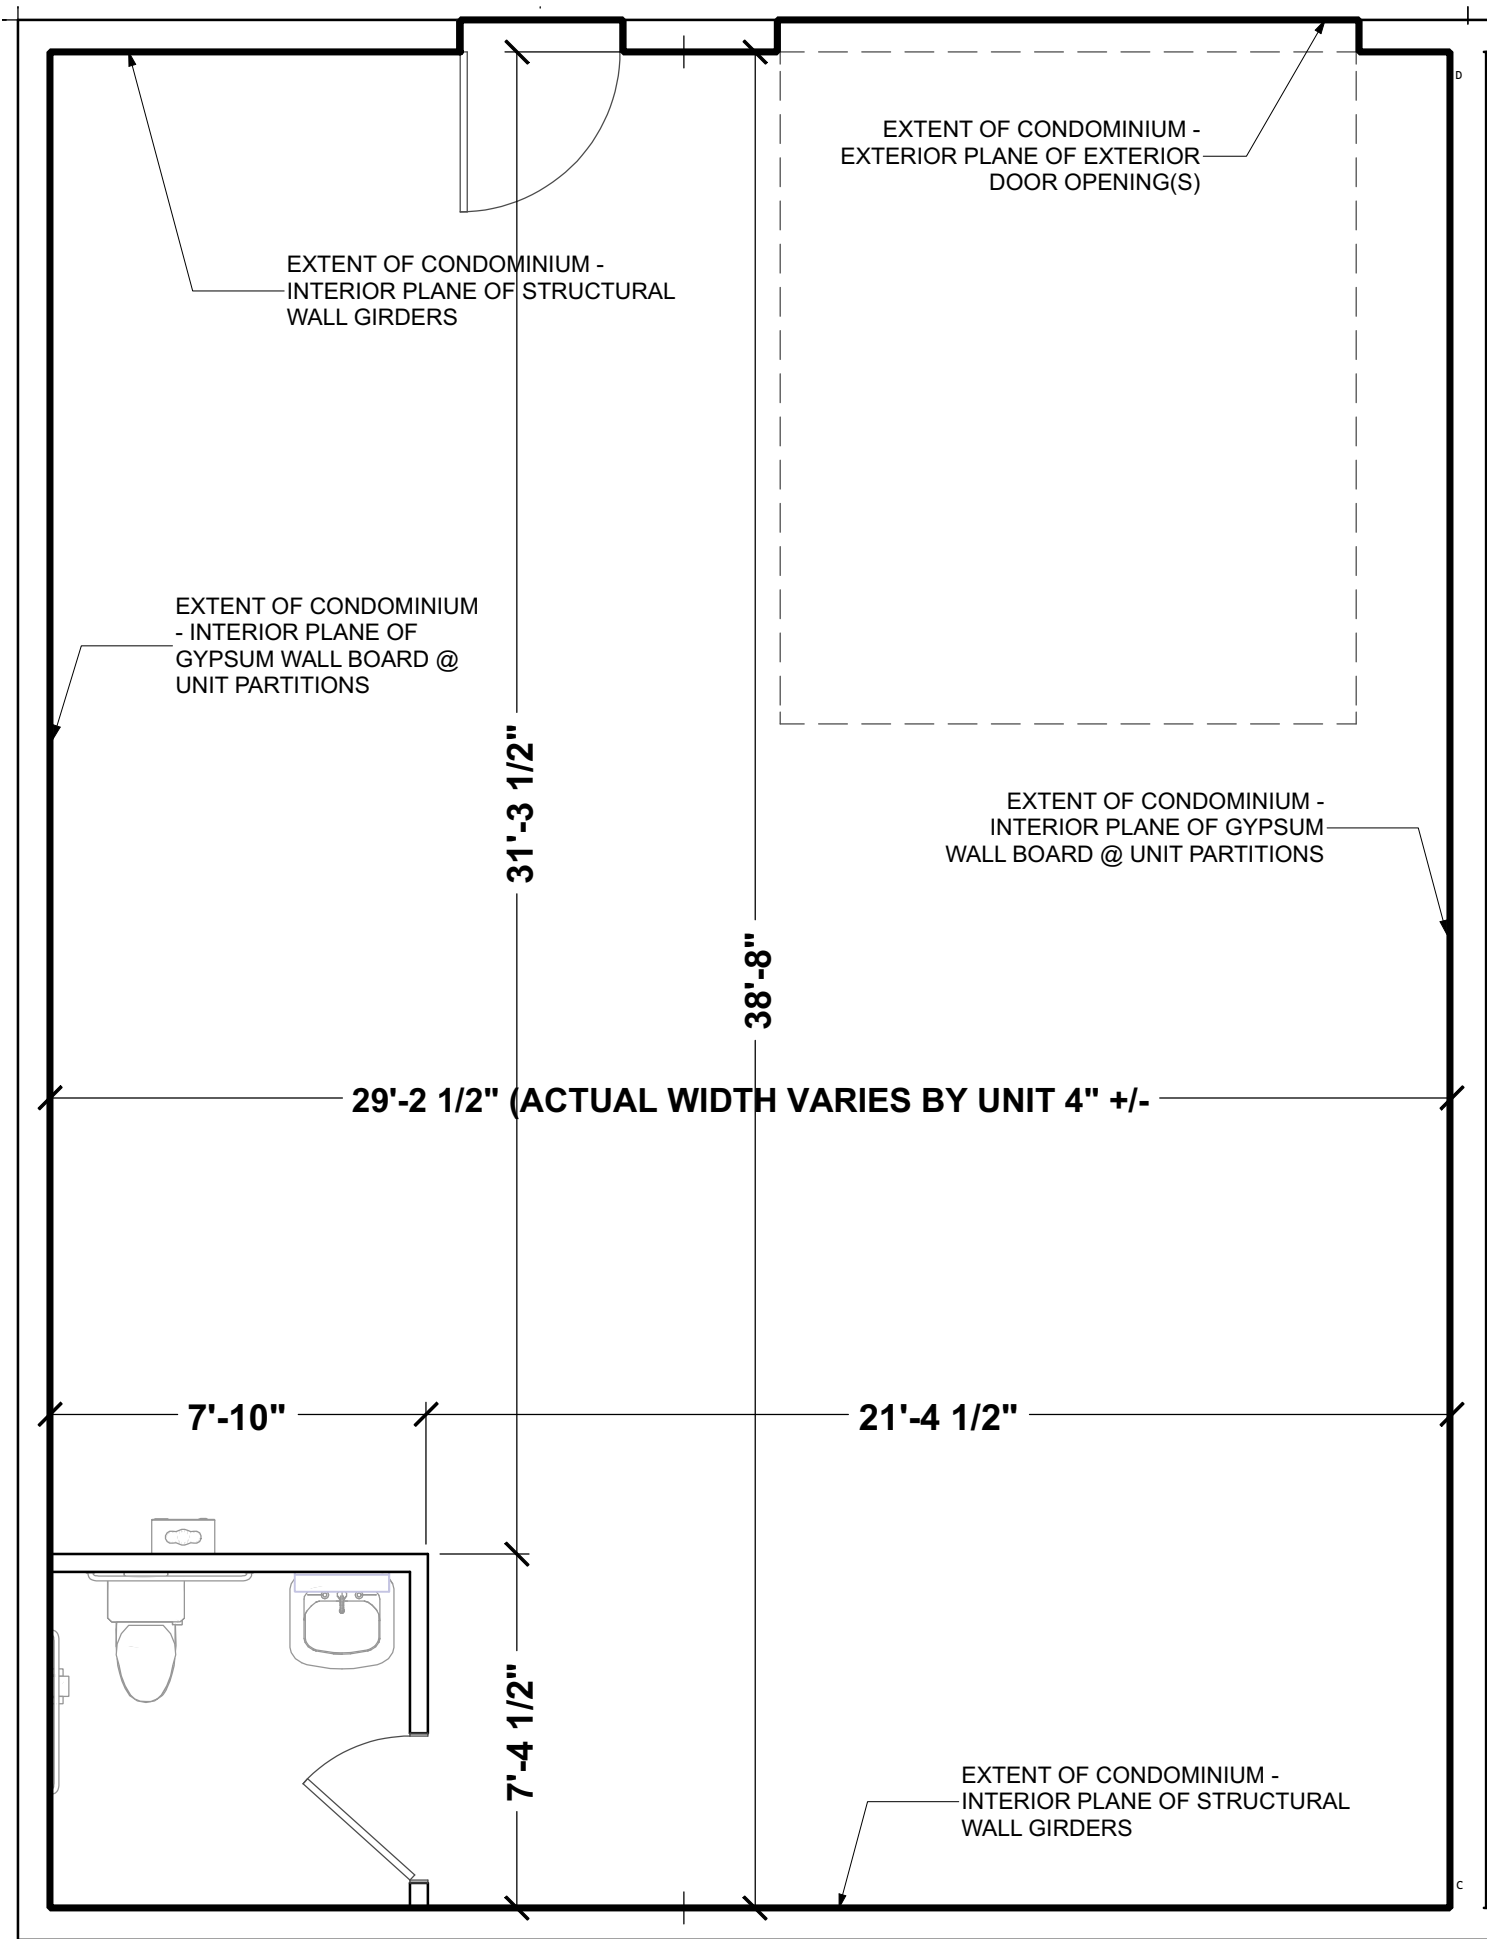

BUILDING B - GENERAL UNIT FLOOR PLAN: 1/4" = 1'-0"

REVISION			
No.	Date	Description	By

Project number
Drawn by
Checked by
Sheet Size ARCH D (24" x 36")

CONDOMINIUM
EXTENTS PLAN(S)
& SECTION
SHEET NO.