


NORTH BUILDING

Tenant Plan - 9/2023

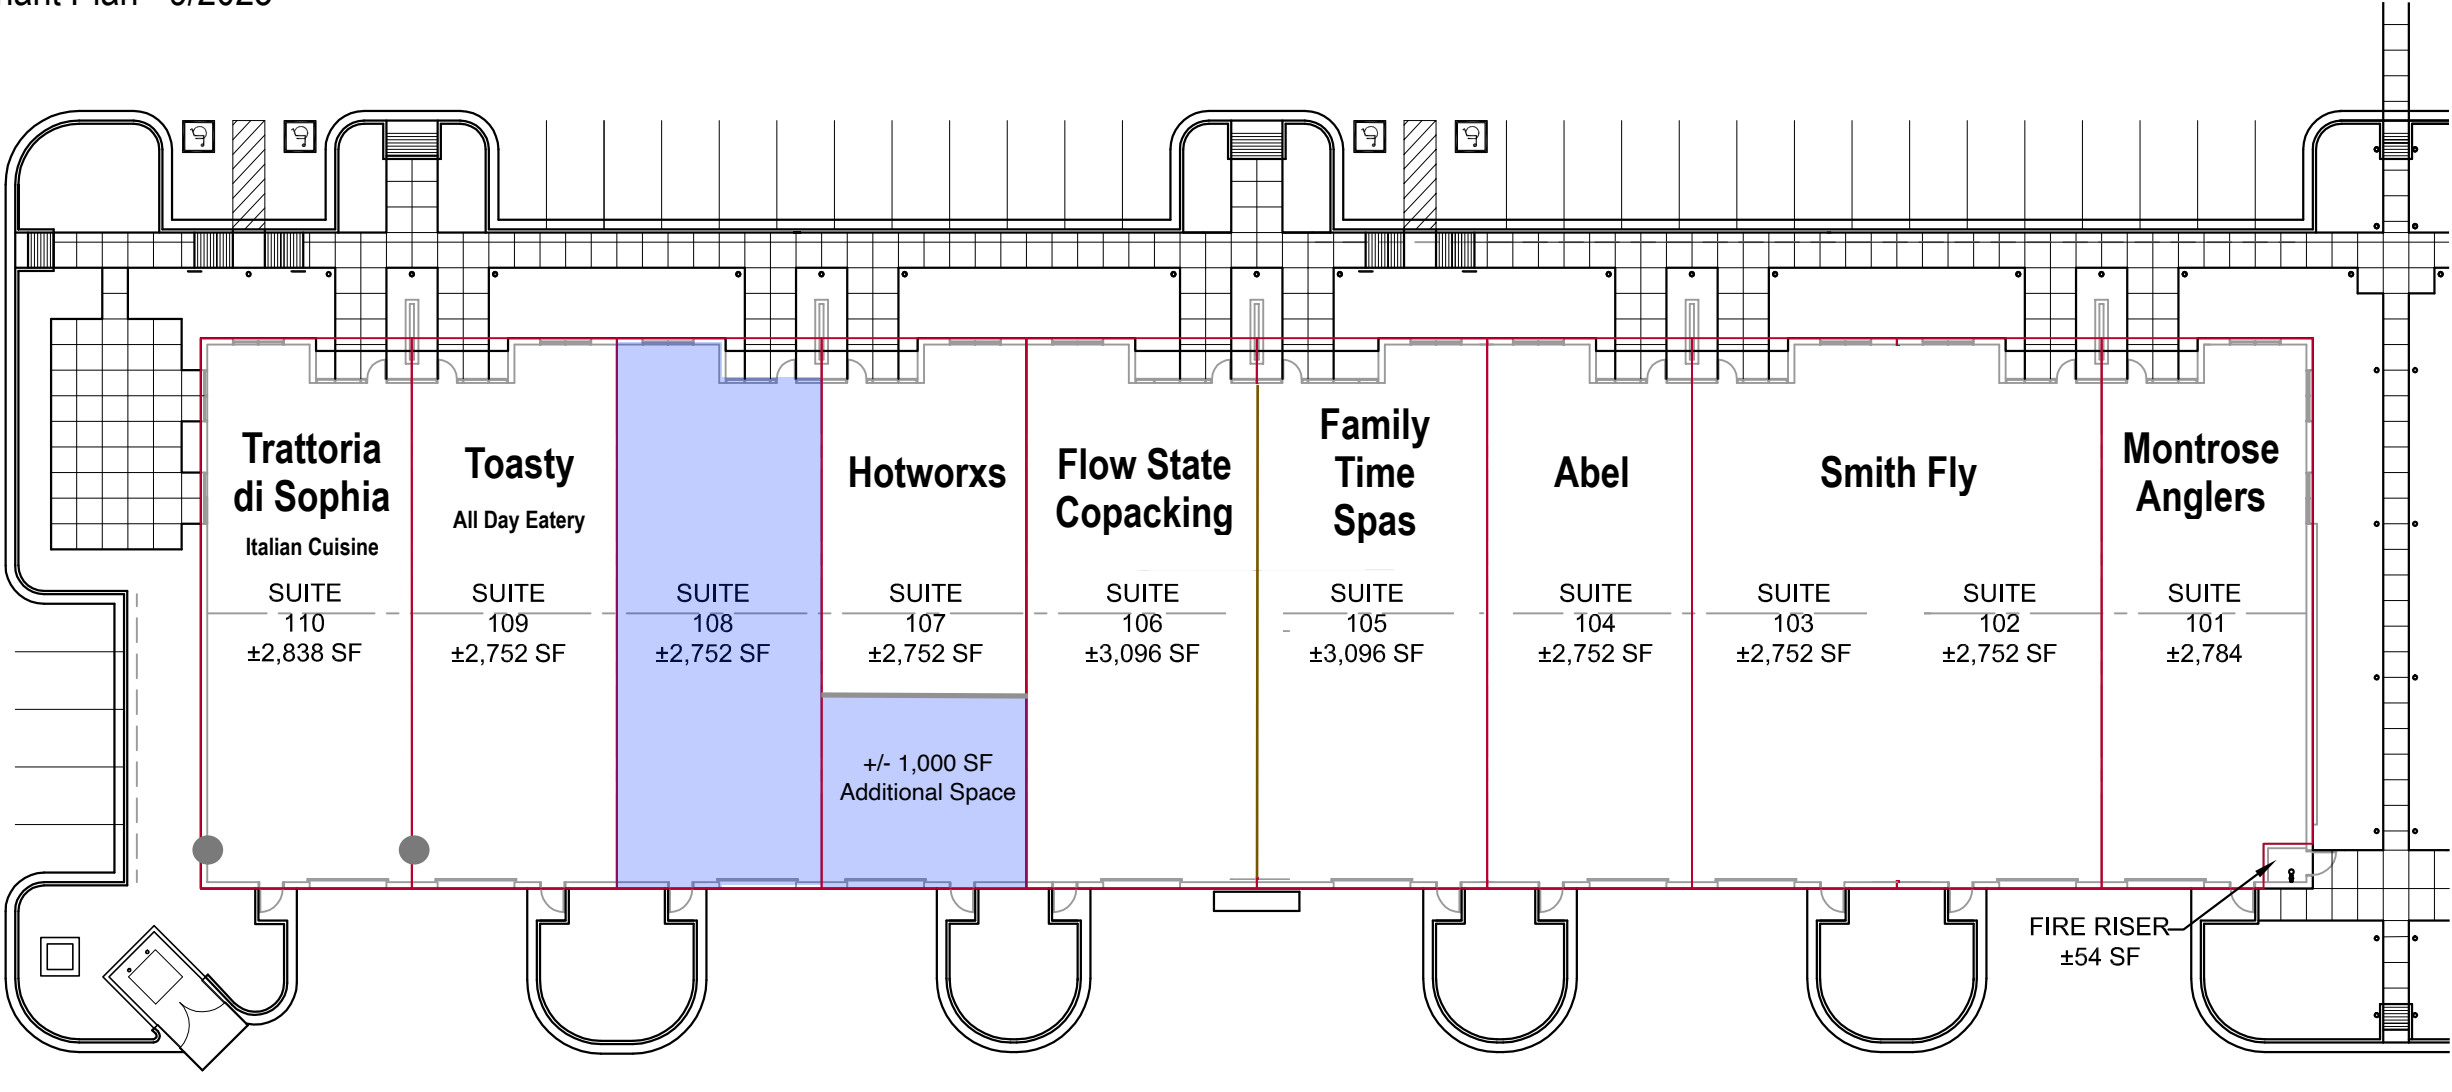

FLOOR PLAN


SCALE: 1"=30'-0"

● Grease Trap

Available Space
Suite G-108
Additional ~1k SF behing Hotworx

SOUTH BUILDING

Tenant Plan - 9/2023

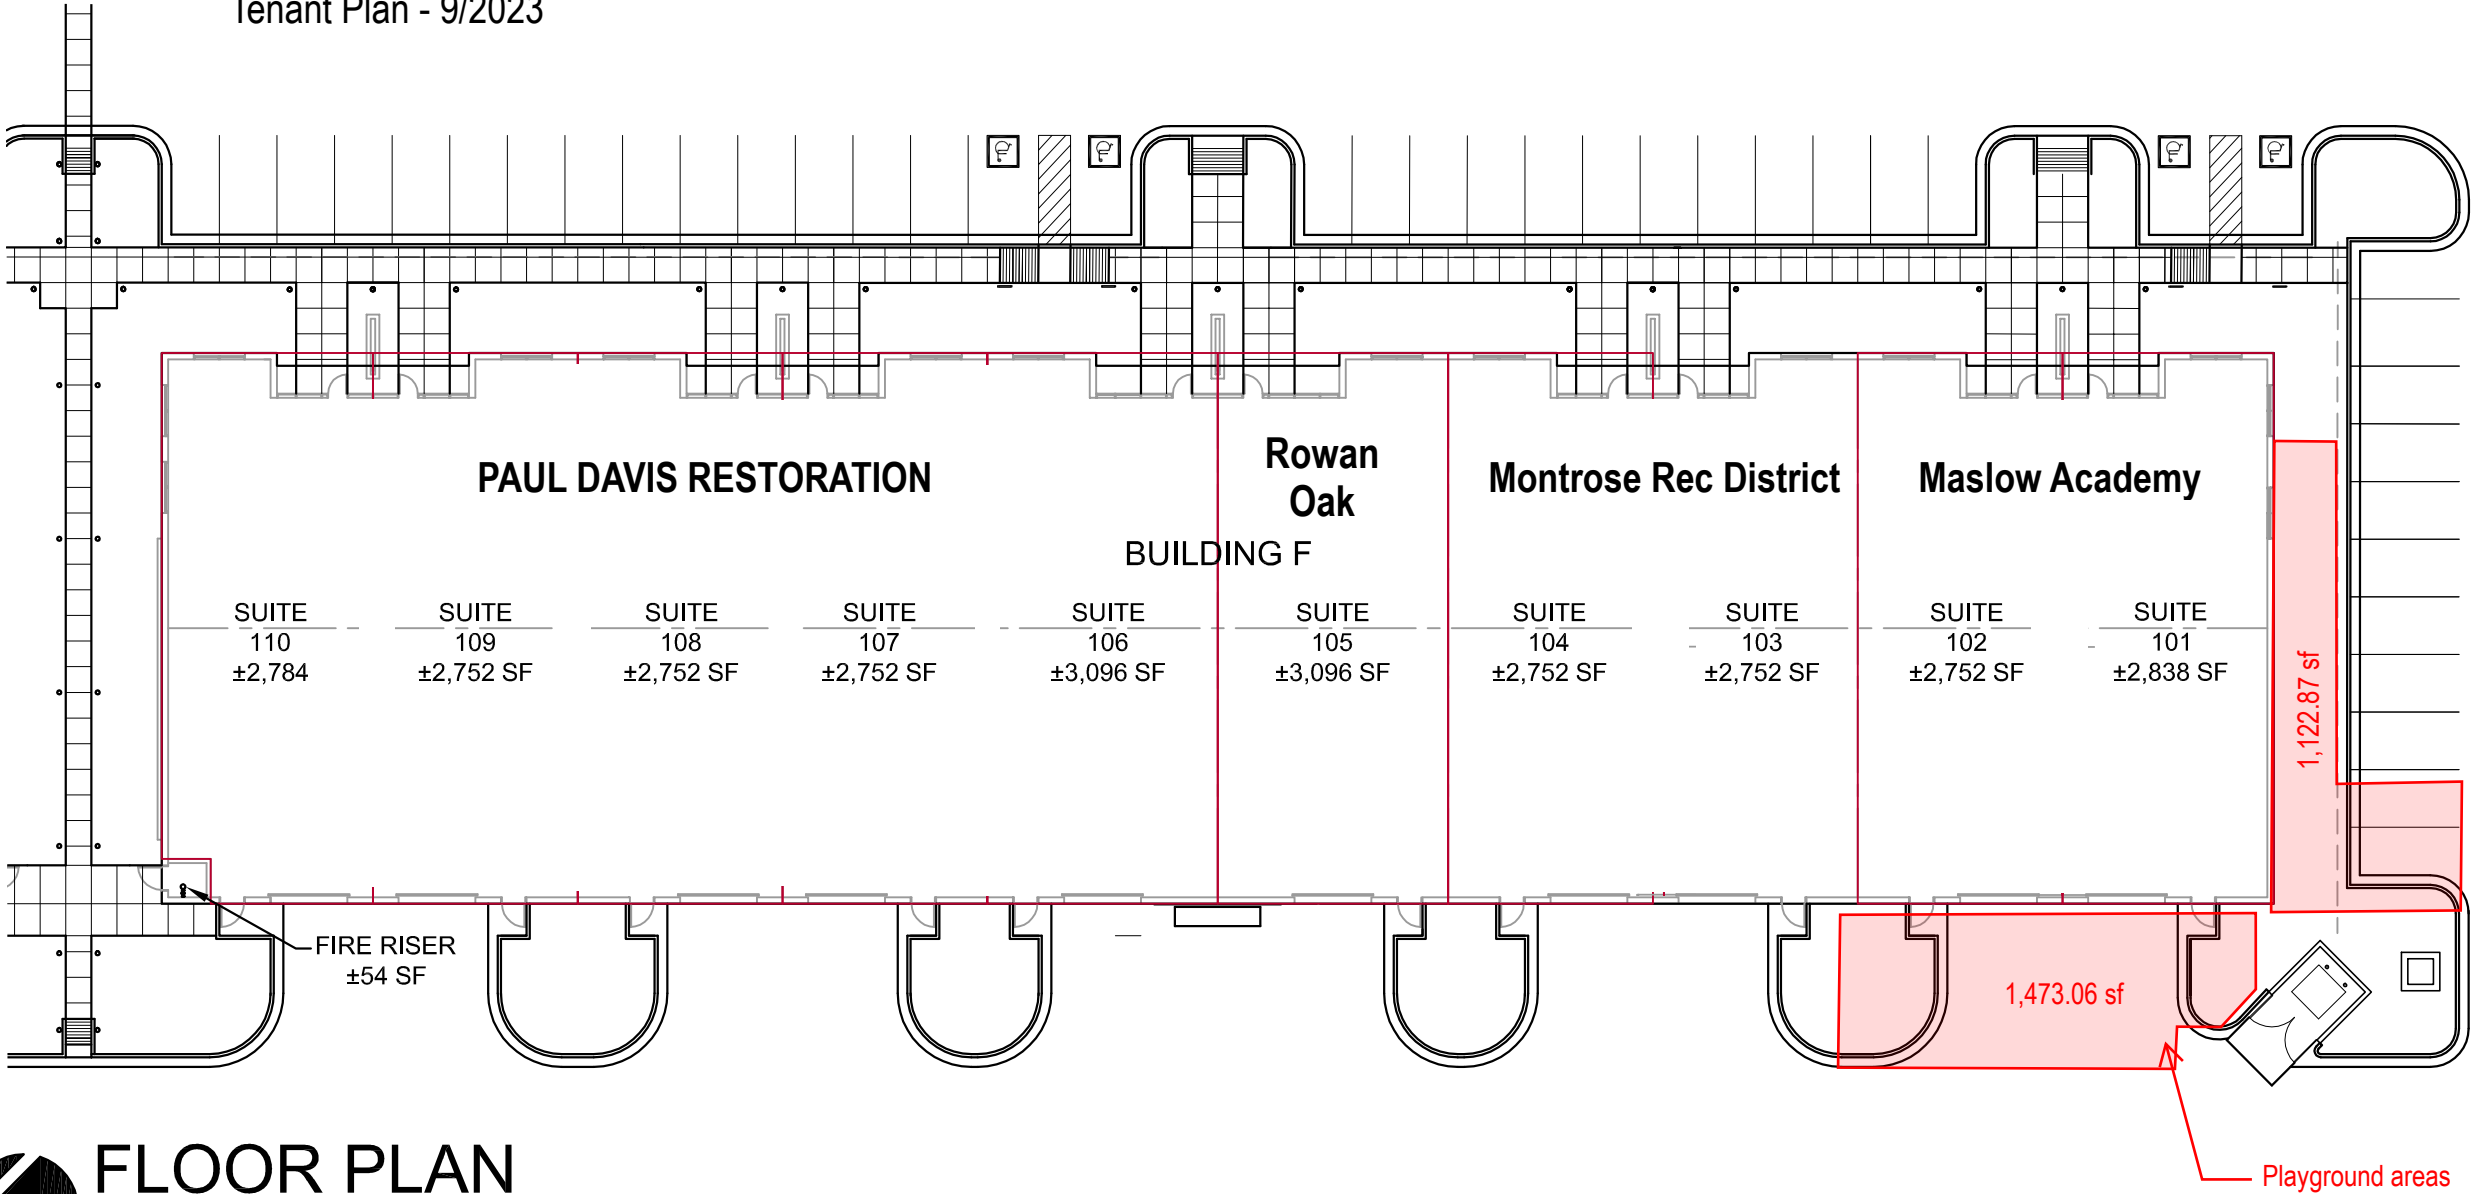

FLOOR PLAN

SCALE: 1"=30'-0"