
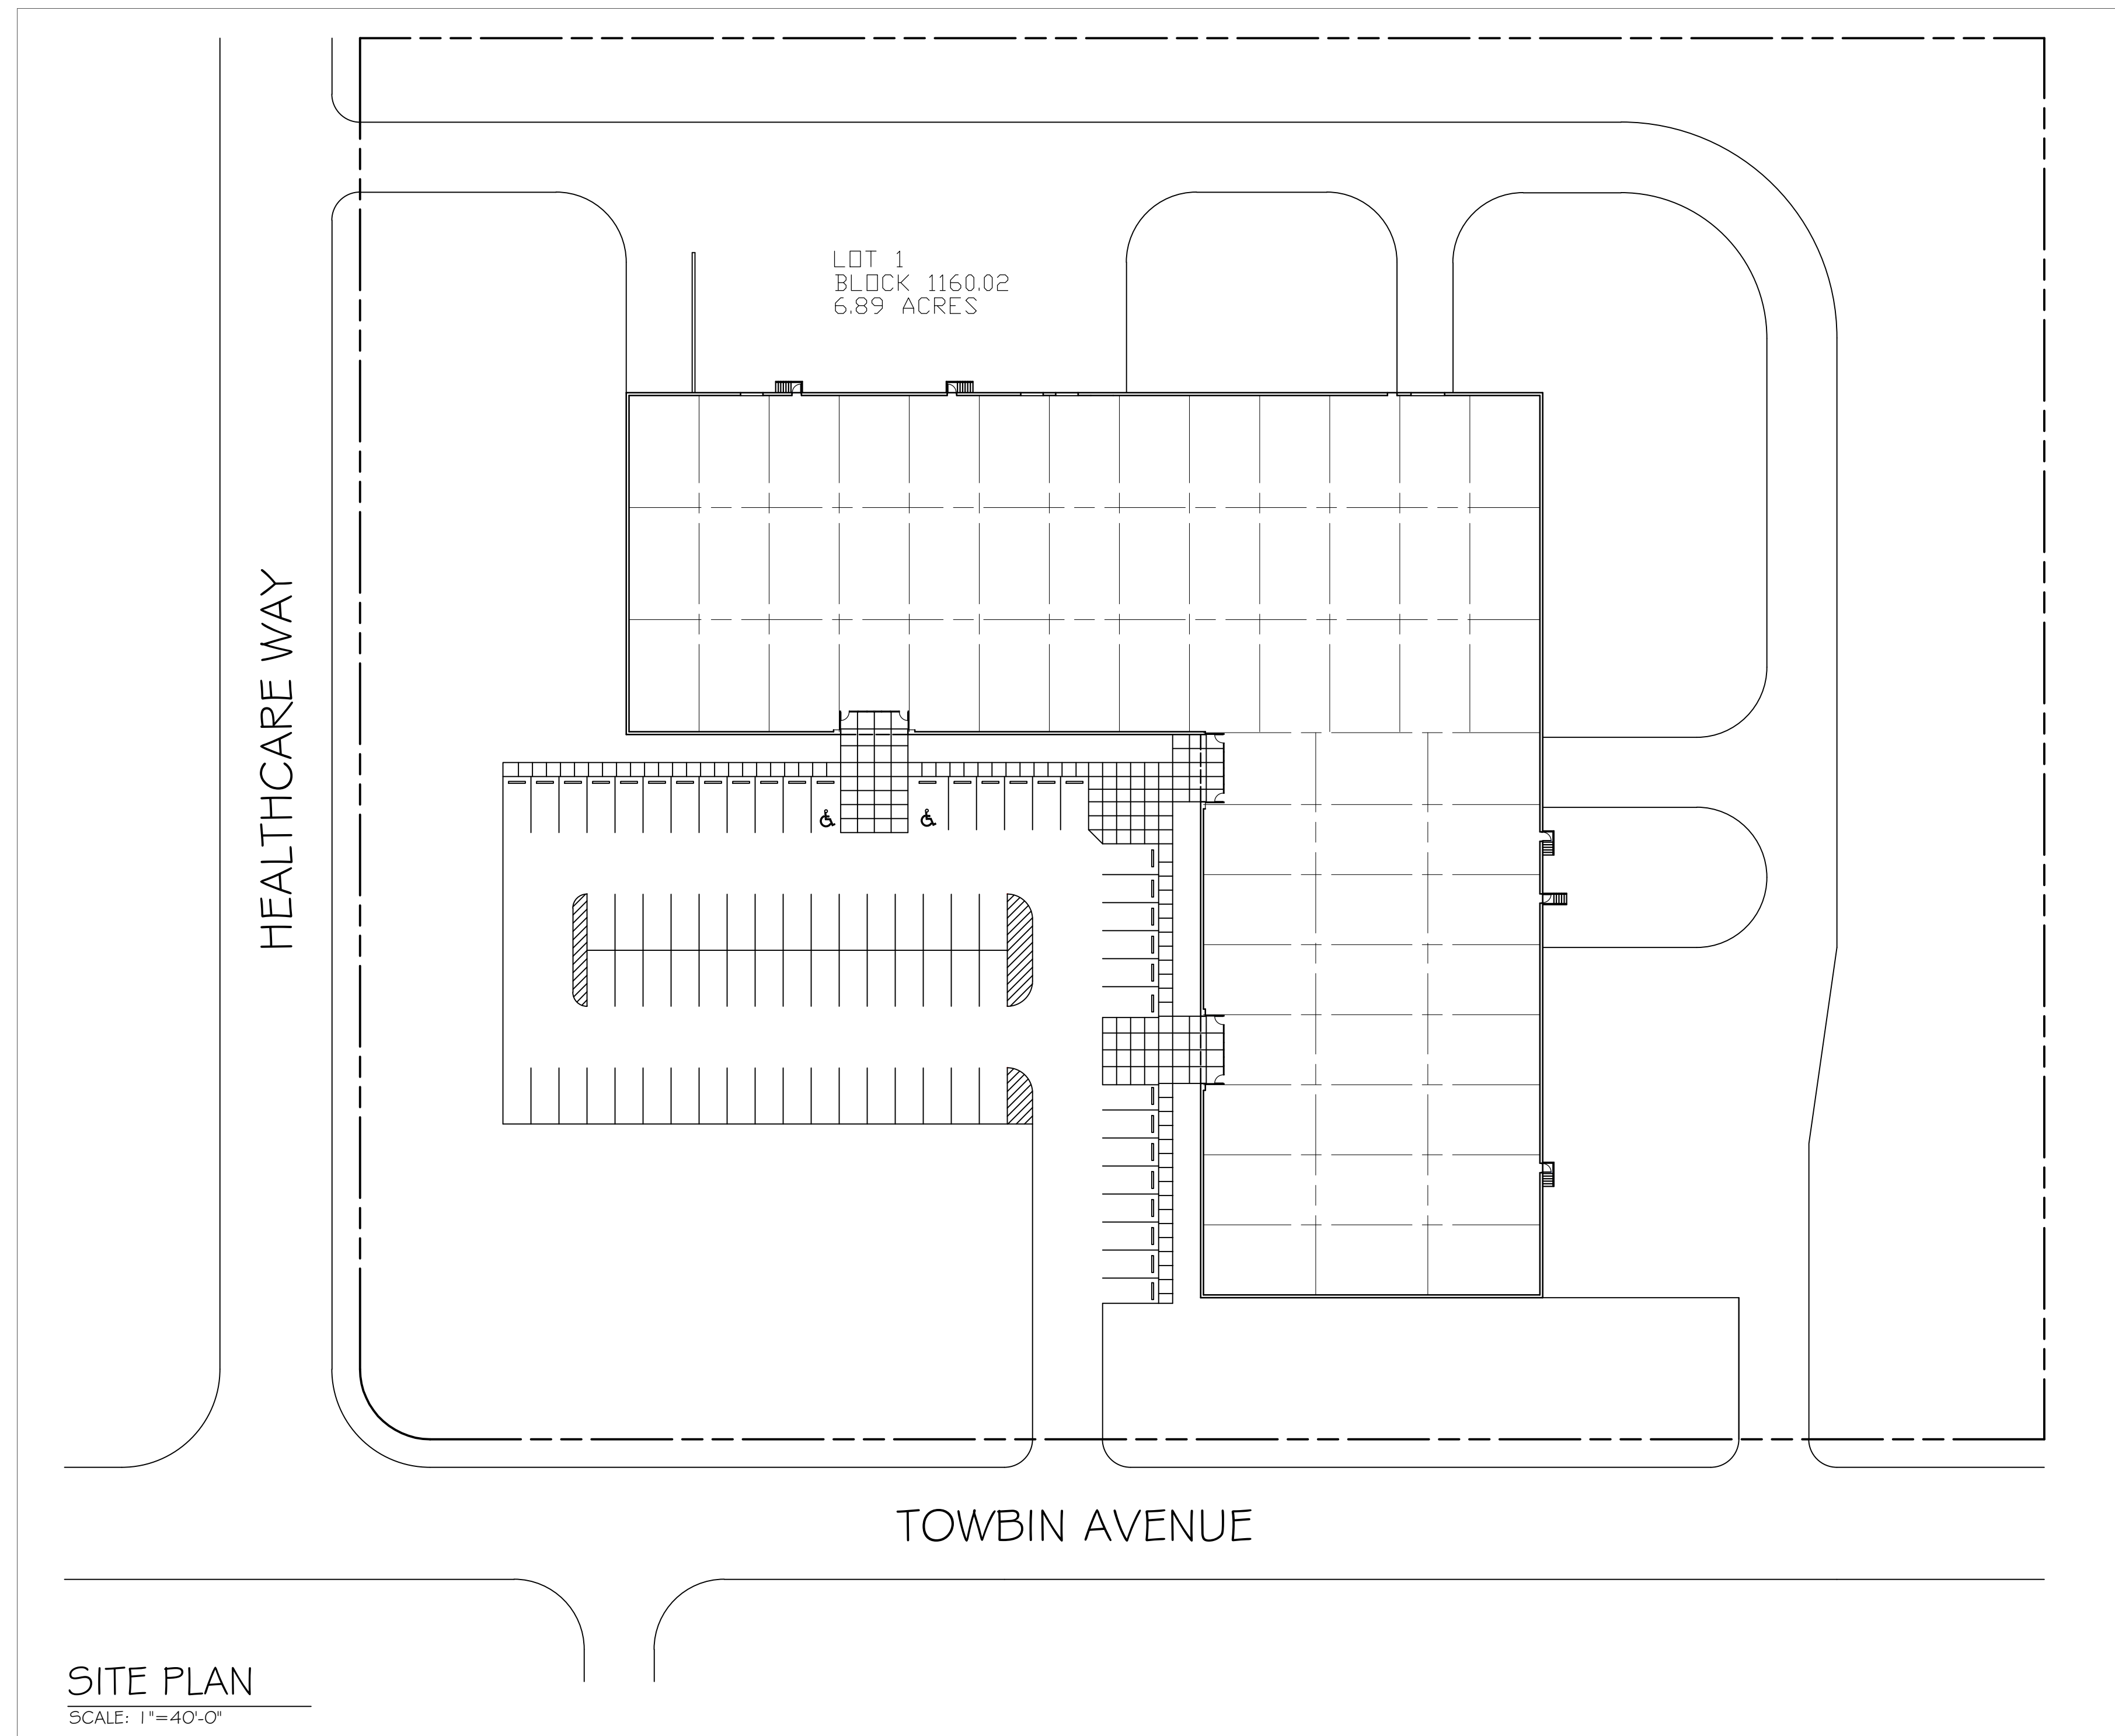
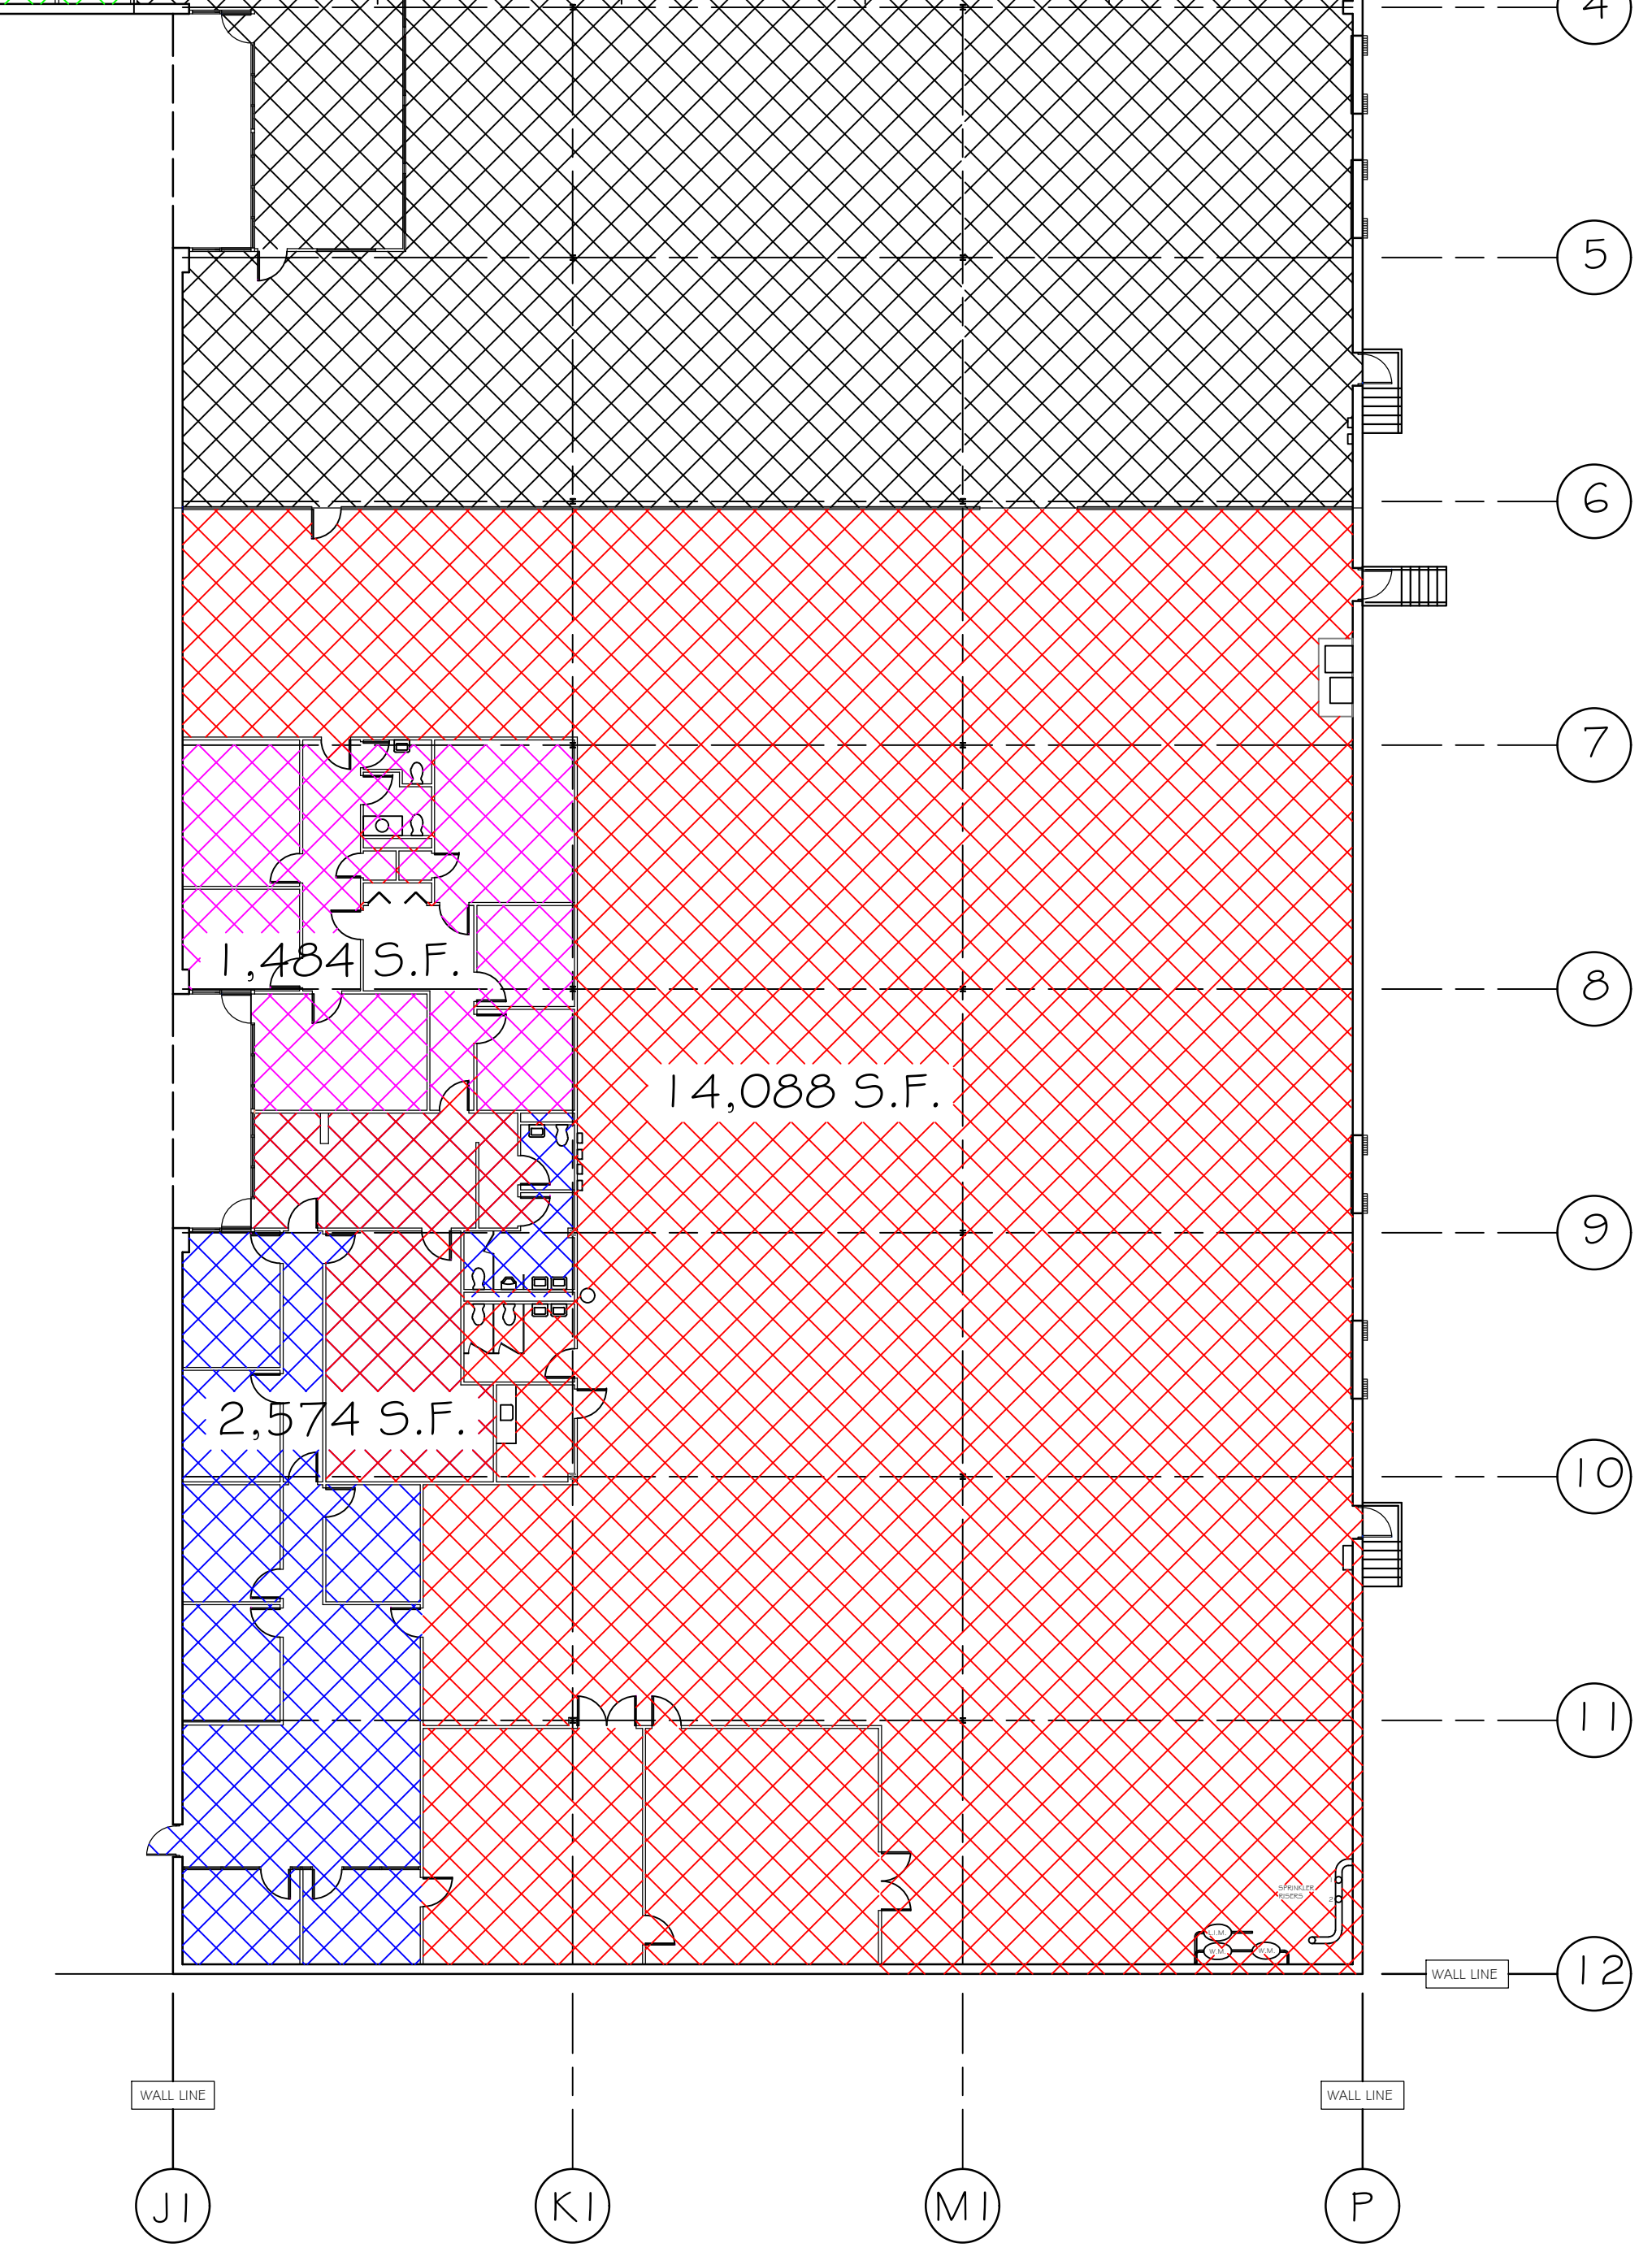


**FLOOR PLAN**  
 SCALE: 1/16" = 1'-0"  
 63,840 S.F.

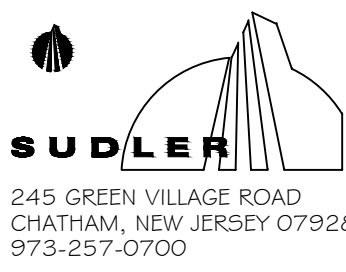

**SITE PLAN**  
 SCALE: 1" = 40'-0"

 245 GREEN VILLAGE ROAD CHATHAM, NEW JERSEY 07926 973-257-0700	<b>CORPORATE PARK LAKEWOOD</b> 1100 TOWBIN AVENUE LAKEWOOD, NEW JERSEY	PROJECT NO. 1100DVLAK DRAWN BY MGD SCALE AS NOTED DATE 10-15-2015
	<b>MARKETING PLAN</b>	
	MP-1 SF-1	
	10-15-2015	