


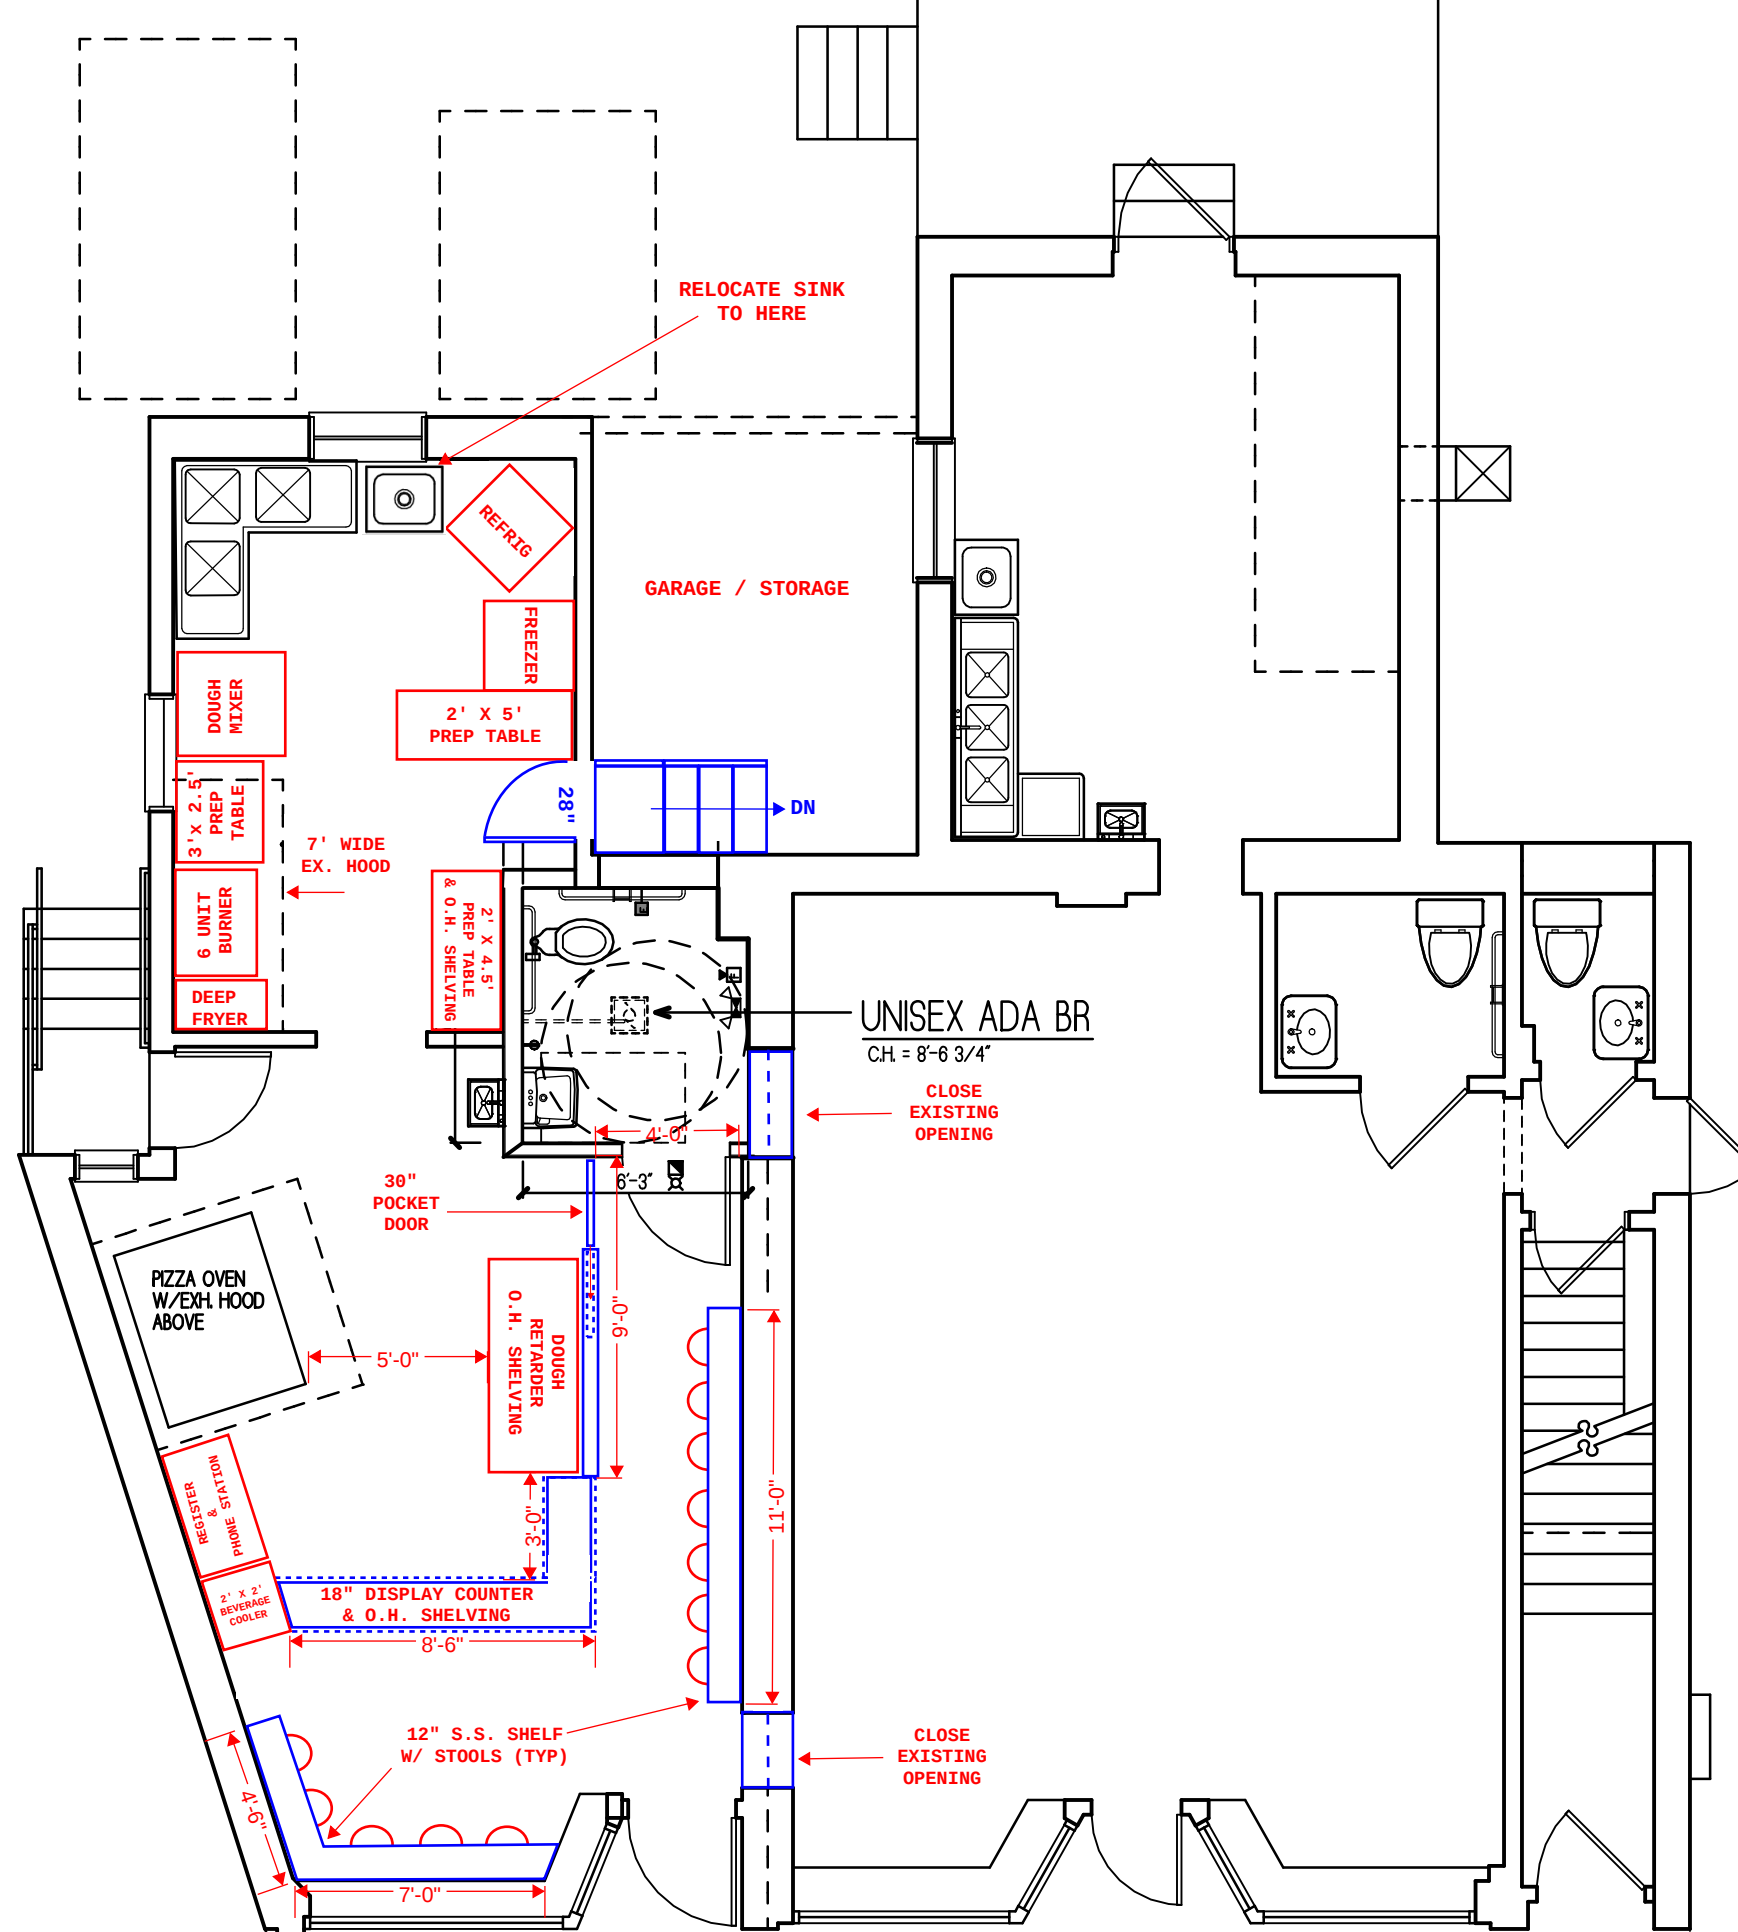

Prepared by: Peter / Emilio
Date: 07.13.22 (Rev 0)

FIRST FLOOR PLAN - NEW ADA BTHRM - THE ORIGINAL EMILIO'S PIZZERIA SCALE: 1/4"=1'-0"

0 1 5 10 20 30