


Copyright © 2005 Oakley Associates, Architects, P.A. These drawings are the property of the Architect for use under his supervision. No reproduction or other use is allowed without permission.

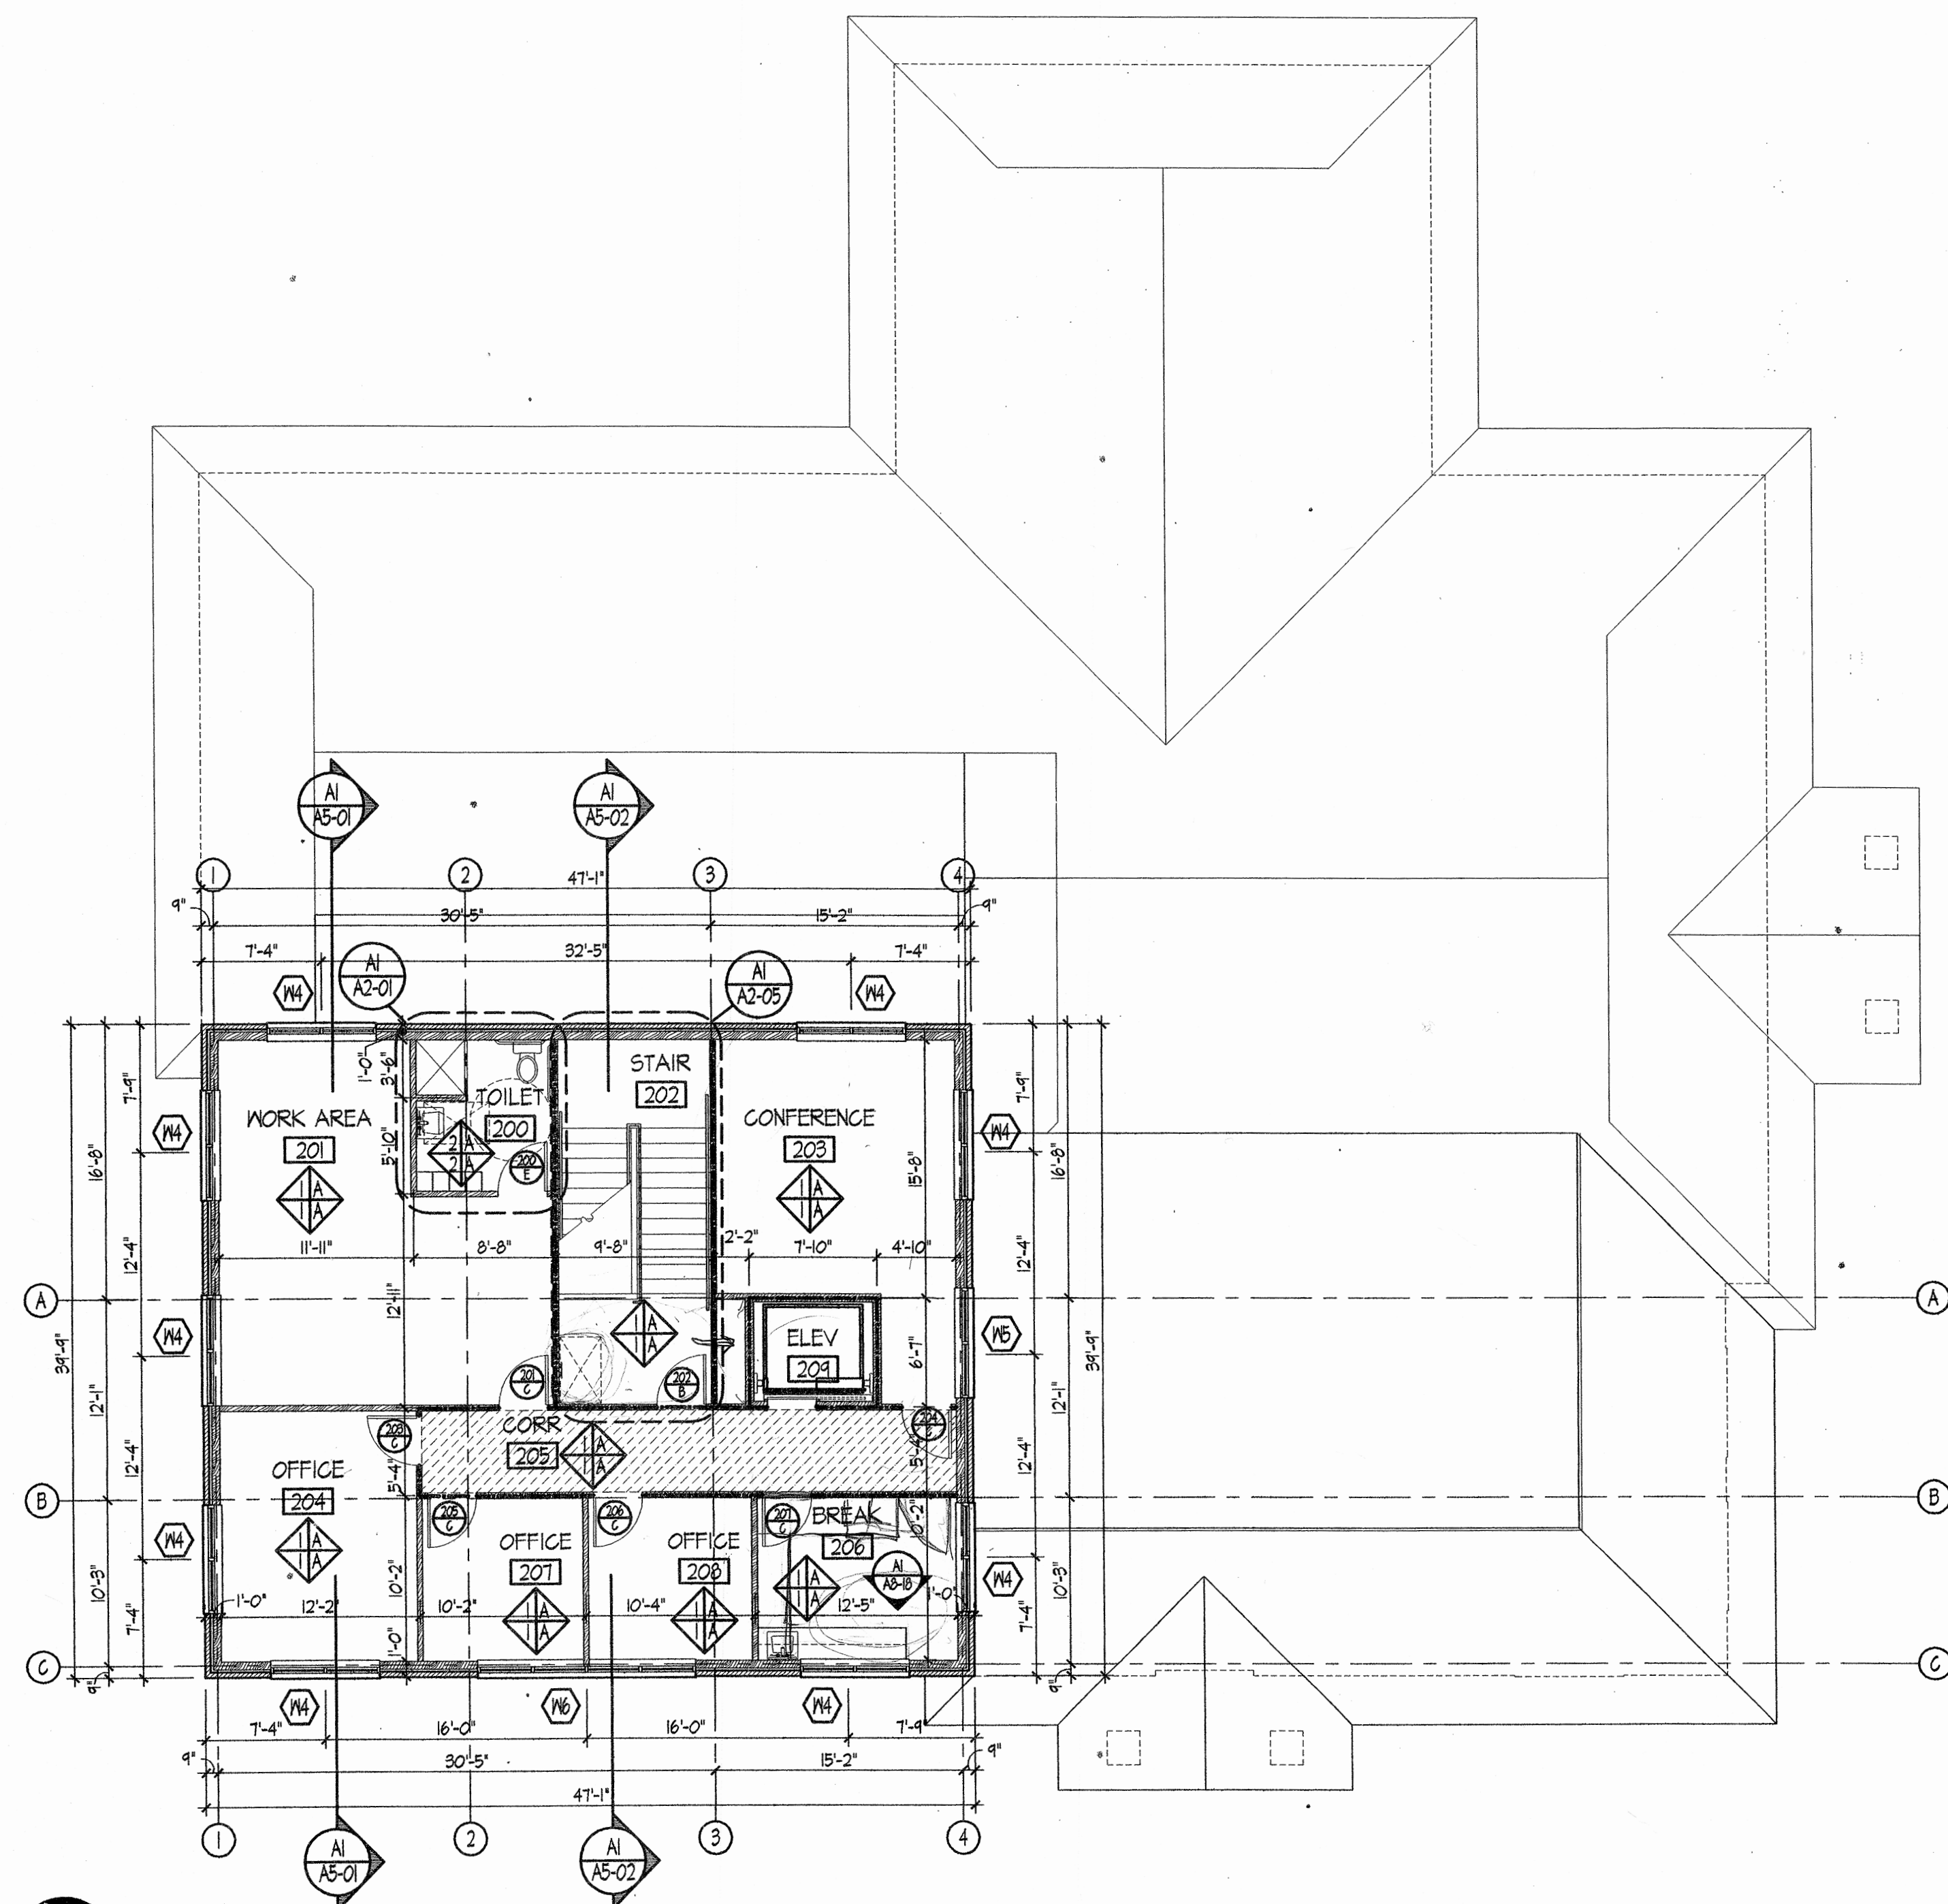

SECOND FLOOR PLAN


1/8" = 1'-0"

ROOM FINISH SCHEDULE			
FLOOR	BASE	WALLS	CEILING
1 CARPET PER OWNER	A 2 PC. WOOD PER OWNER & G.C.	1 5/8" DRYWALL PAINTED - ONE COAT PRIMER, TWO COATS FINISH (WASHABLE)	A 2' x 2' LAY-IN TILE, FIGURED FINISH
2 VCT	B NONE	2 VINYL WALL COVERING PER OWNER	B
3	C	3	C

NOTE: 1. ALL FINISH PAINTS TO BE WASHABLE/SCRUBBABLE.


GENERAL NOTES	
1.	REFER TO CODE SUMMARY FOR CONSTRUCTION TYPE.
2.	DIMENSIONS THIS PLAN ARE FROM FACE OF BRICK TO INTERIOR FACE OF EXTERIOR WALL AND TO CENTERLINES OF INTERIOR WALLS.
3.	PROVIDE BRACINGS BACK TO STRUCTURE FOR INTERIOR WALLS AS REQUIRED.
4.	ALL DRYWALL SHALL BE 5/8" TYPE "X" AND SHALL EXTEND 4" MINIMUM ABOVE CEILING UNLESS OTHERWISE NOTED.
5.	INSTALL SOUND ATTENUATION BATT INSULATION FULL HEIGHT IN ALL TOILET WALLS, OFFICE WALLS AND CONFERENCE ROOM.
6.	INSTALL SOUND ATTENUATION BATT INSULATION 4" WIDE AROUND CEILING PERIMETER OF ROOMS WITH SOUND BATT IN WALLS.

KEY LEGEND	
	5 1/2" WOOD STUD WALL WITH MASONRY VENEER
	3 1/2" NON-LOAD BEARING WOOD STUD WALL - UNO.
	ONE-HOUR RATED 3 1/2" NON-LOAD BEARING WOOD STUD WALL UL# 1805
	ONE-HOUR RATED CEILING ASSEMBLY UL#530
	DOOR KEY DOOR NO. DOOR TYPE
	WINDOW KEY
	ABOVE FINISH FLOOR
	VERIFY IN FIELD
	FIRE EXTINGUISHER IN SEMI-RECESSED CABINET
	BUILDING SECTION PAGE TAKEN FROM PAGE SHOWN ON DETAIL NO.
	DETAIL KEY PAGE TAKEN FROM PAGE SHOWN ON DETAIL NO.
	INTERIOR ELEVATION PAGE TAKEN FROM PAGE SHOWN ON DETAIL NO.

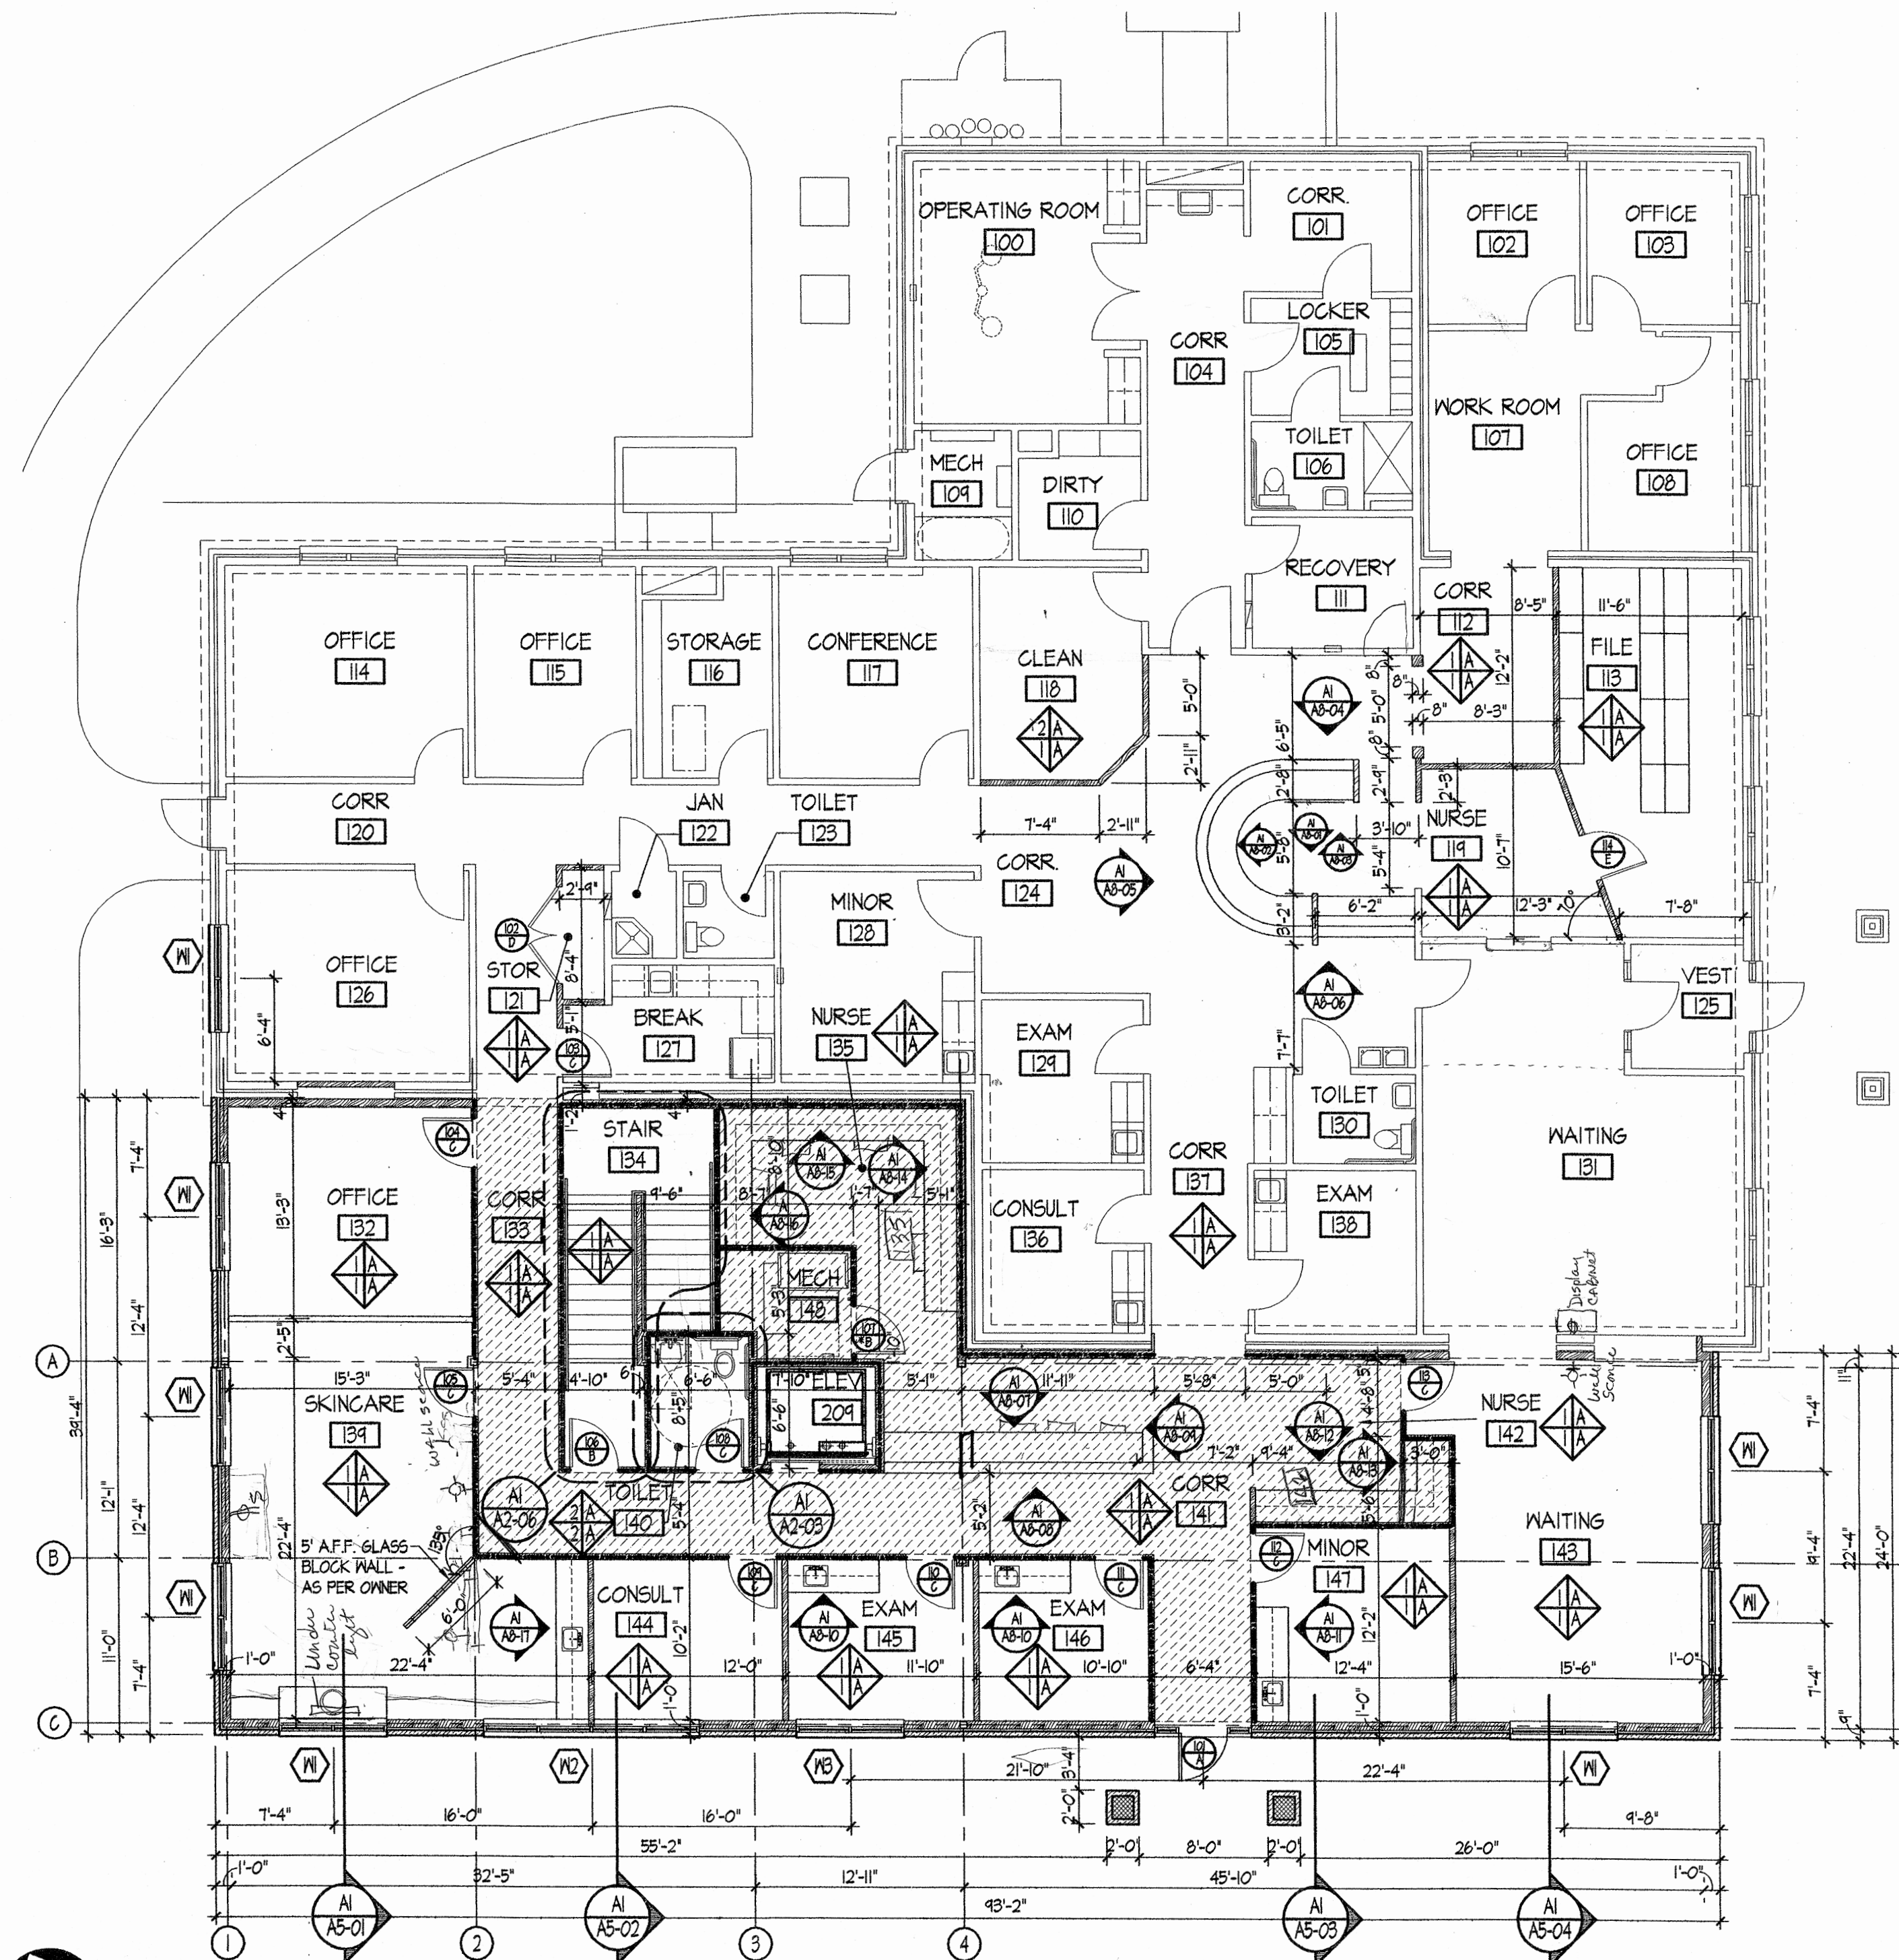

FIRST FLOOR PLAN

1/8" = 1'-0"

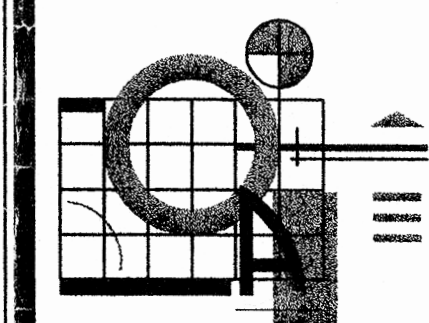


OAKLEY ASSOCIATES ARCHITECTS, P.A.

109 Candlerwood Rd
Rocky Mount,
North Carolina, 27804

252-937-2500
Fax 937-2525

RENOVATION AND ADDITION TO
GREENVILLE PLASTIC SURGERY
400 SPRING FOREST ROAD
GREENVILLE, NORTH CAROLINA

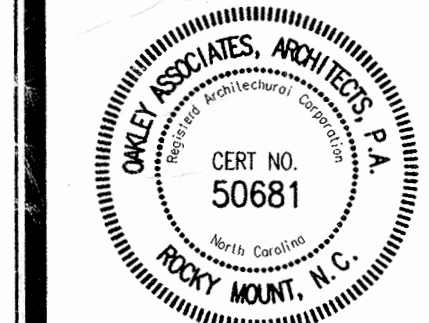

GENERAL NOTE:
Prior to construction start, Contractor shall verify & be responsible for all dimensions.

Date	Project No.
MAY 2005	05009
Drawn	Sheet No.
WRD	A1
Checked	FLOOR PLAN
T.O.	1 Of 10