



**RANDALL
PAULSON**
architects

Roswell Mill
85-A Mill Street, Suite 200
Roswell, Georgia 30075
1770.850.7558 / 770.850.7559
e-mail: architects@randallpaulson.com

architecture/interiors

These plans and specifications are the property of Randall Paulson Architects. Incorporated. These documents may not be copied, reproduced, used or implemented in any way, in part or in whole, without the written consent of Randall Paulson Architects, Incorporated. All content has rights of copyright are hereby specifically reserved.

**FRIENDSHIP
ROAD
DISTRIBUTION
CENTER**

at

BUFORD, GA

for

TAYLOR&MATHIS
FRIENDSHIP ROAD,
HALL COUNTY
BUFORD, GA 30519

BUFORD, GA

Print Record


Revisions

Date: 10 JULY 2019 Project No.: 201828.00

Sheet Title: OVERALL FLOOR PLAN

Sheet No.: **A-100**


Released for Construction
Not Released for Construction

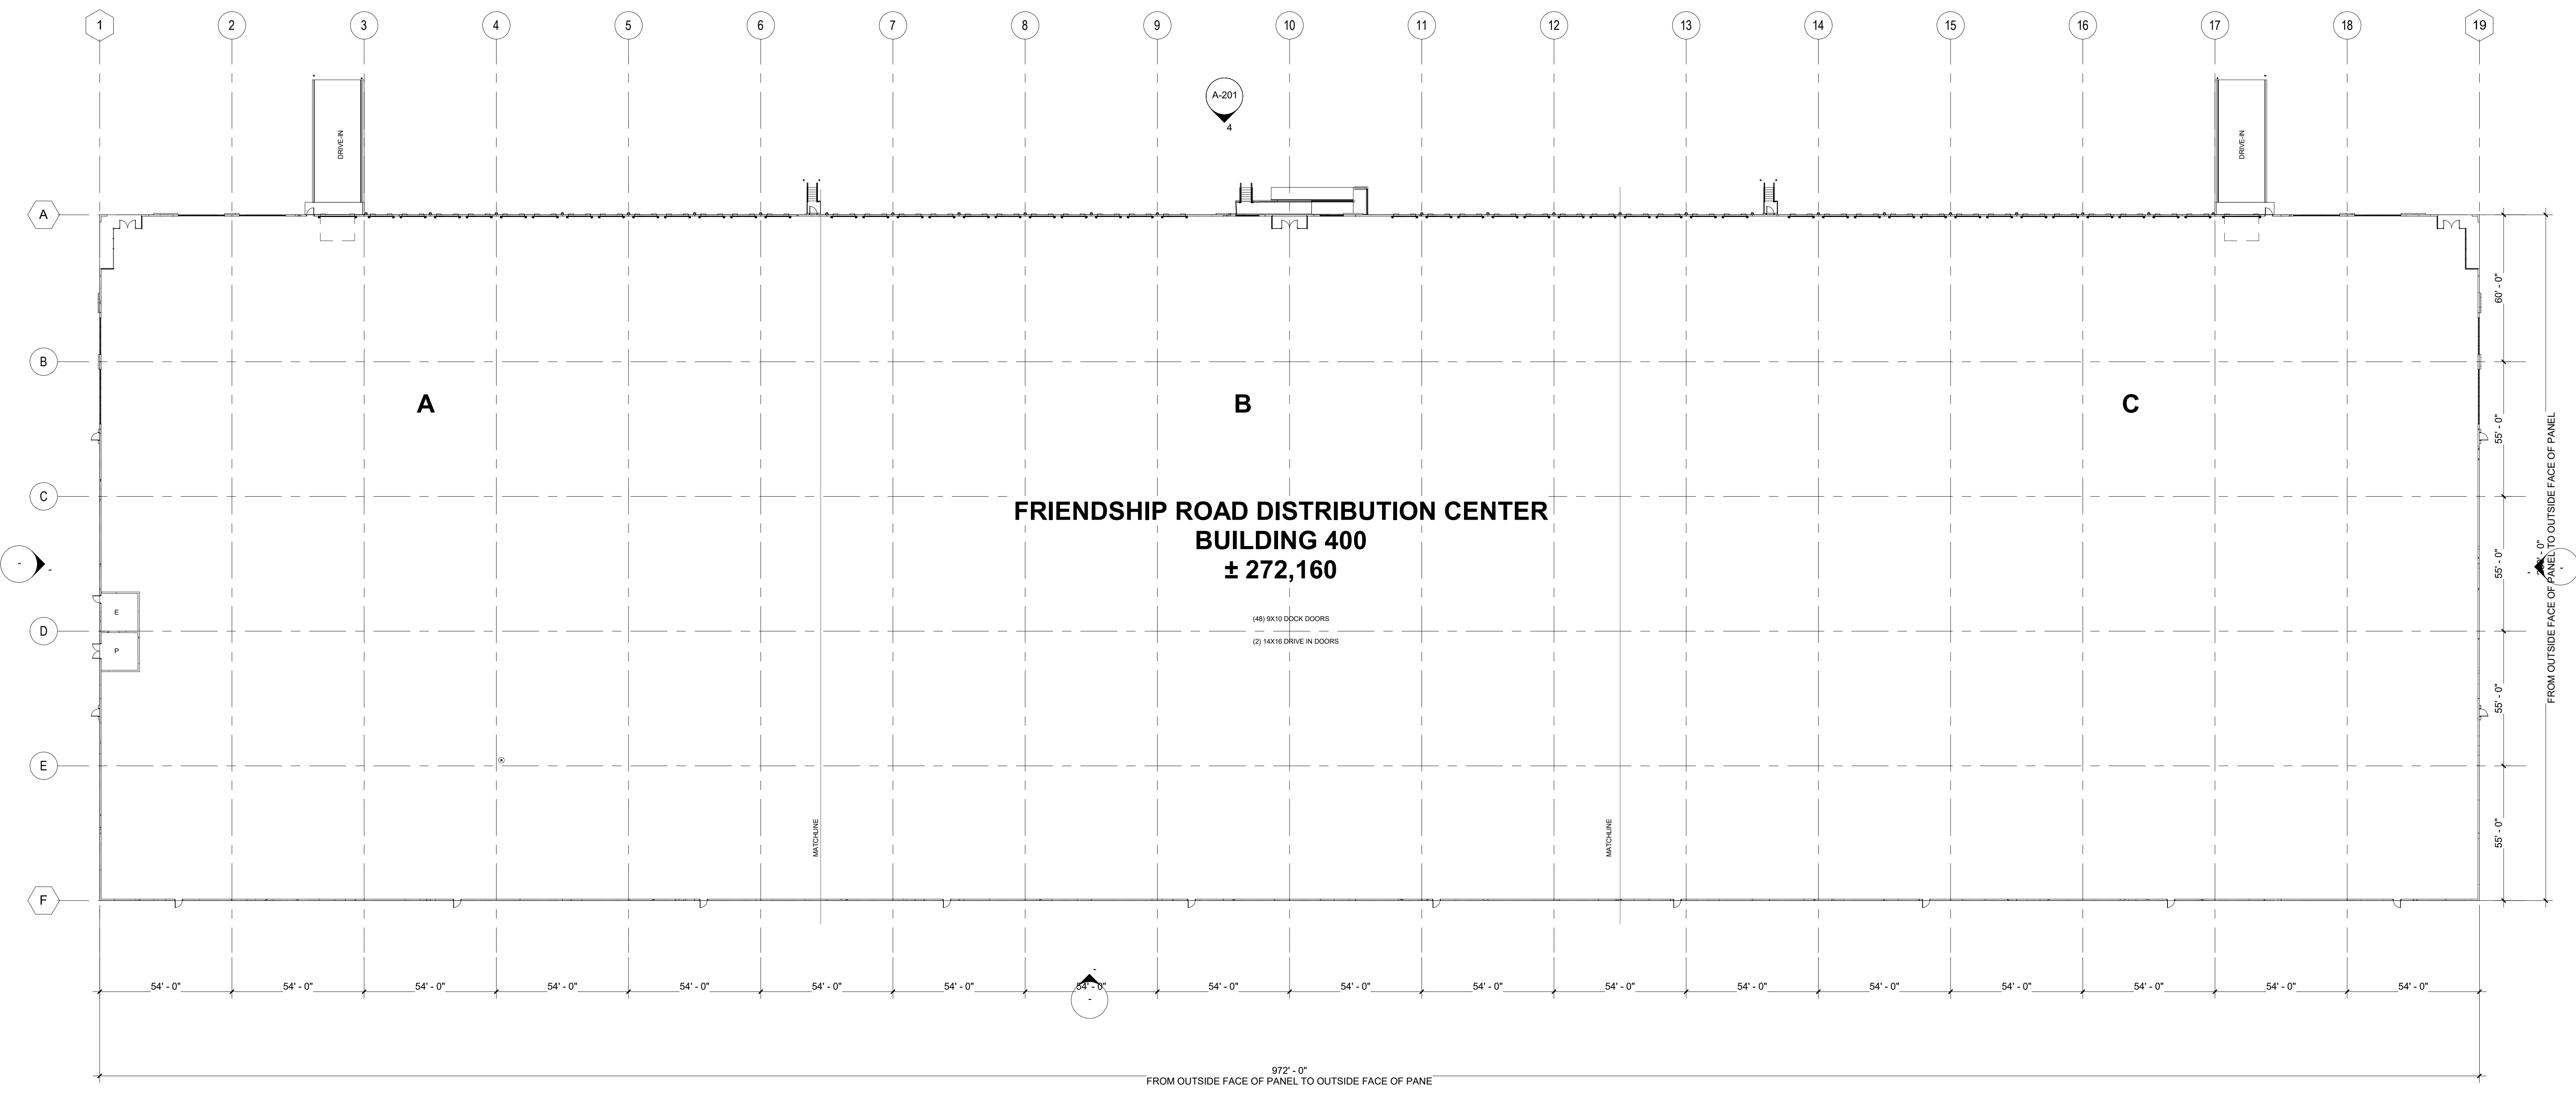

1 OVERALL FLOOR PLAN
A-100 1" = 30'-0"

CLEAR HEIGHT LEGEND

COLUMN LINE	B/ JOIST (TYP.)	B/ GIRDER(TYP.)
"COLUMN LINE A"	XX' - X"	N/A
"COLUMN LINE B"	XX' - X"	XX' - X"
"COLUMN LINE C"	XX' - X"	XX' - X"
"COLUMN LINE D"	XX' - X"	XX' - X"
"COLUMN LINE E"	XX' - X"	XX' - X"
"COLUMN LINE F"	XX' - X"	N/A

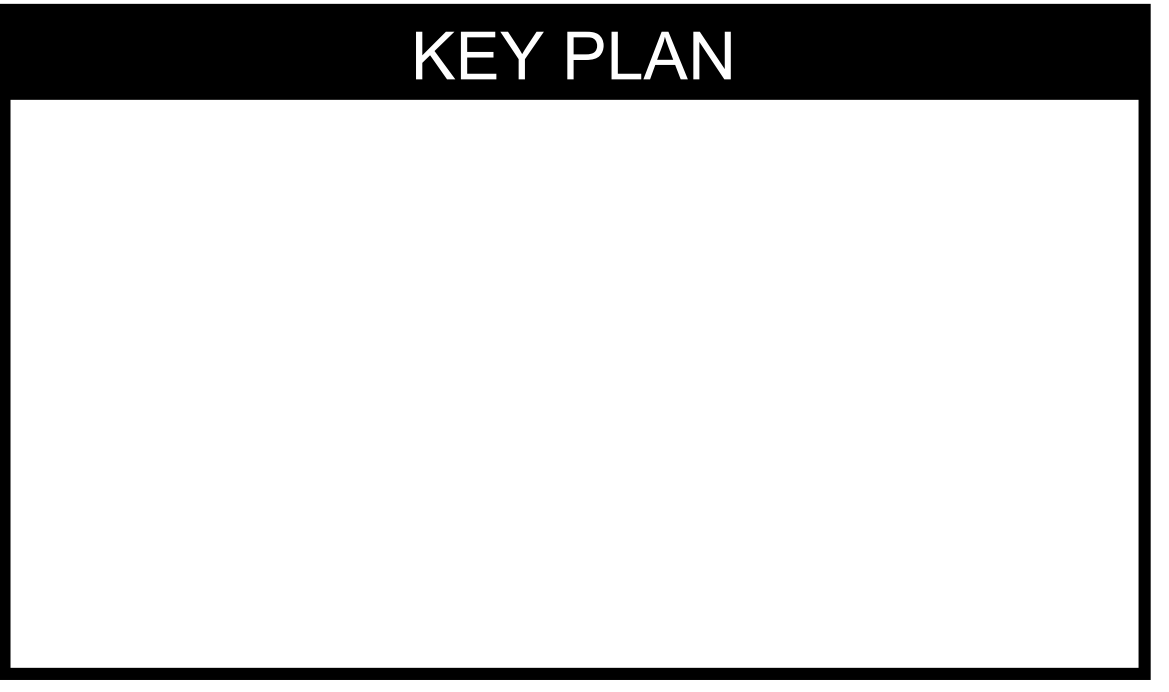



**RANDALL
PAULSON**
architects

Roswell Mill
85-A Mill Street, Suite 200
Roswell, Georgia 30075
1.770.850.7558 / 1.770.850.7559
e-mail: architects@randallpaulson.com


architecture/interiors
These plans and specifications are the property of Randall Paulson Architects, Incorporated. These documents may not be copied, reproduced, used or implemented in any way, in part or in whole, without the written consent of Randall Paulson Architects, Incorporated. All content has the right of copyright and hereby specifically reserved.

**FRIENDSHIP
ROAD
DISTRIBUTION
CENTER**




at
BUFORD, GA

for
TAYLOR&MATHIS
FRIENDSHIP ROAD,
HALL COUNTY
BUFORD, GA 30519


BUFORD, GA

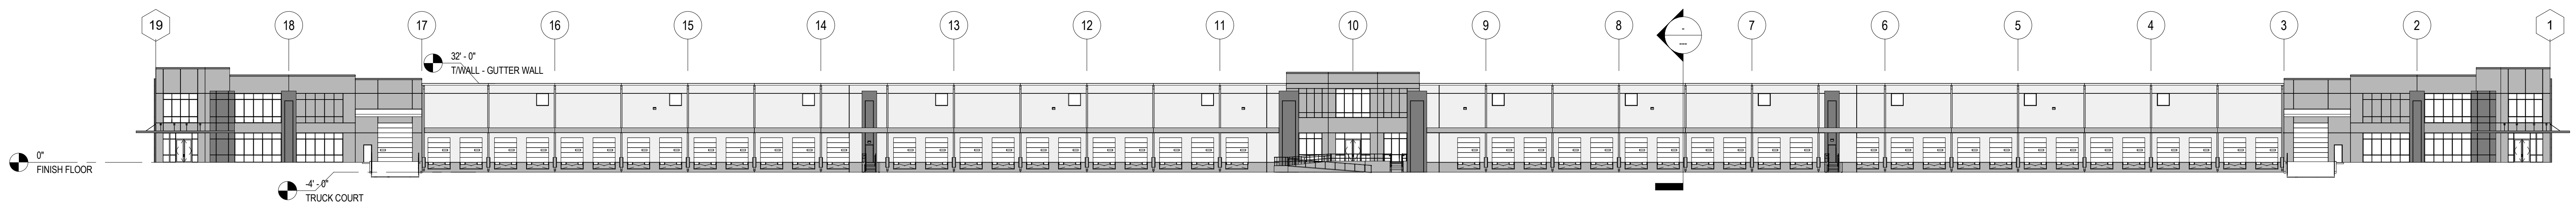


1 xFULL NORTH ELEVATION
A-200 / 1" = 30'-0"

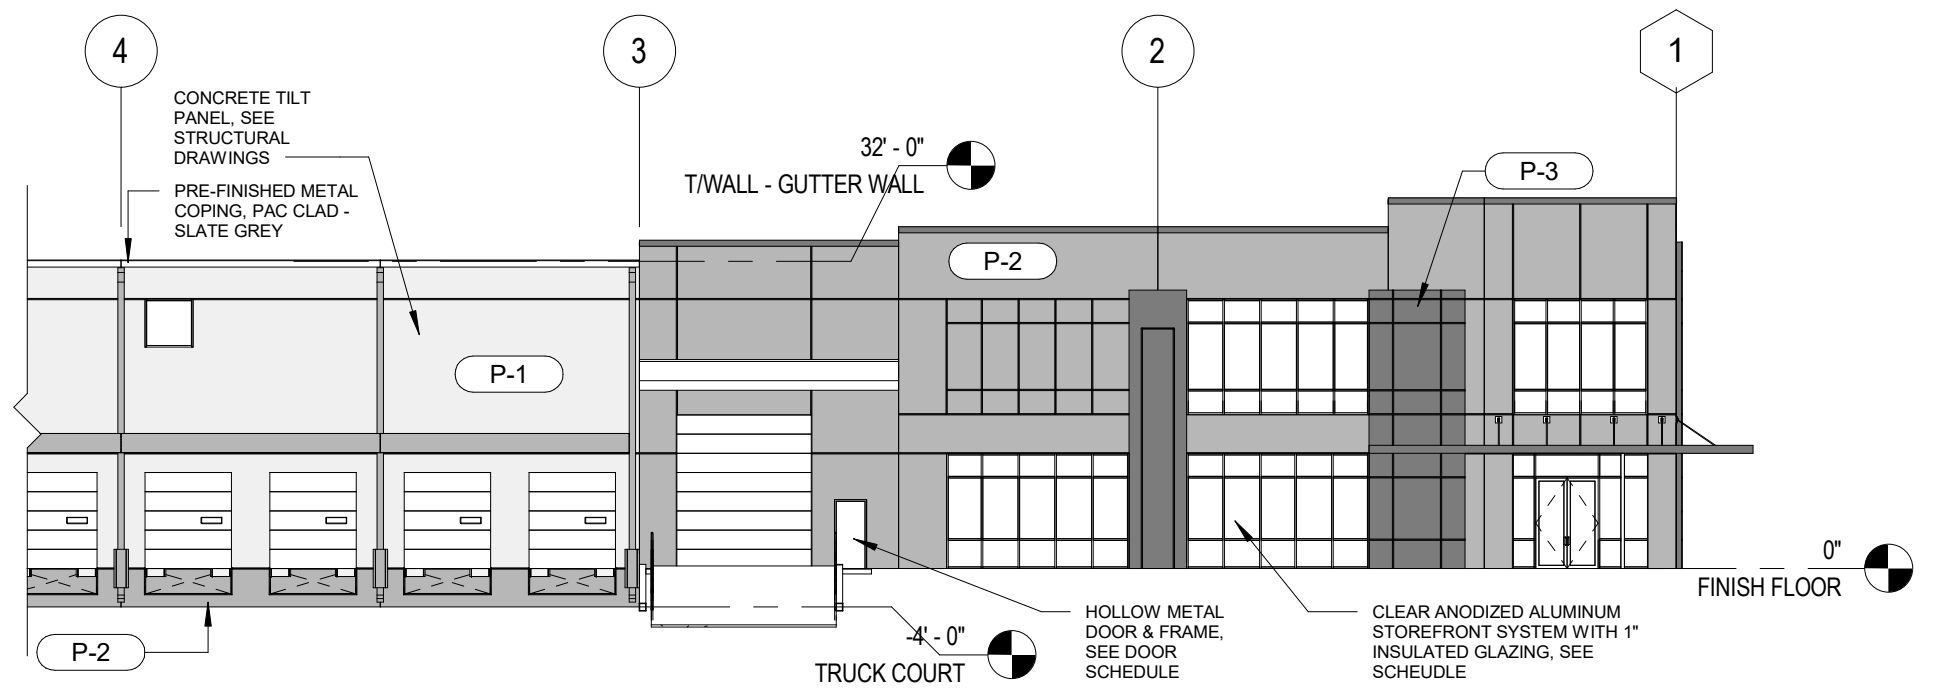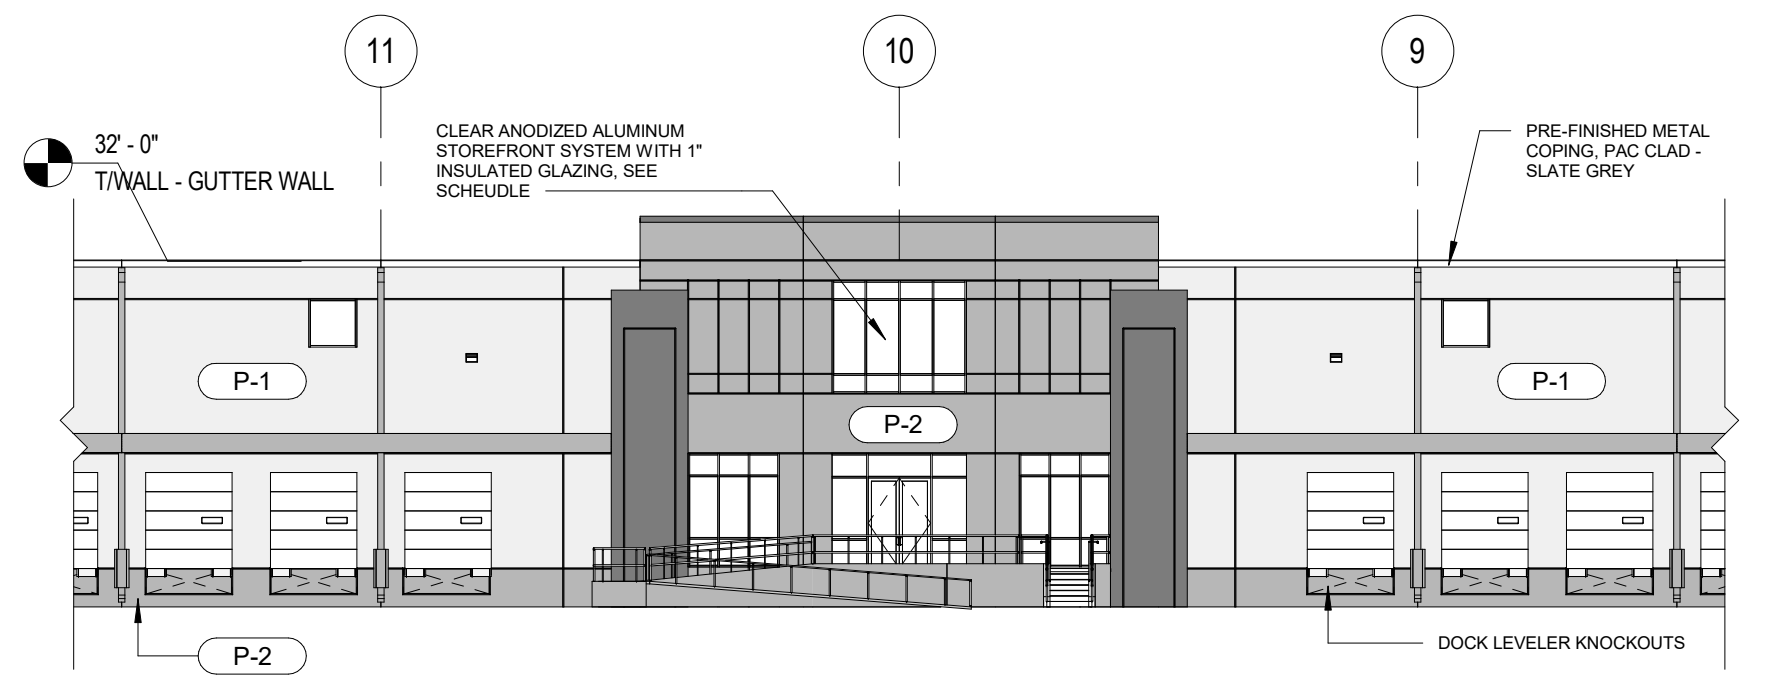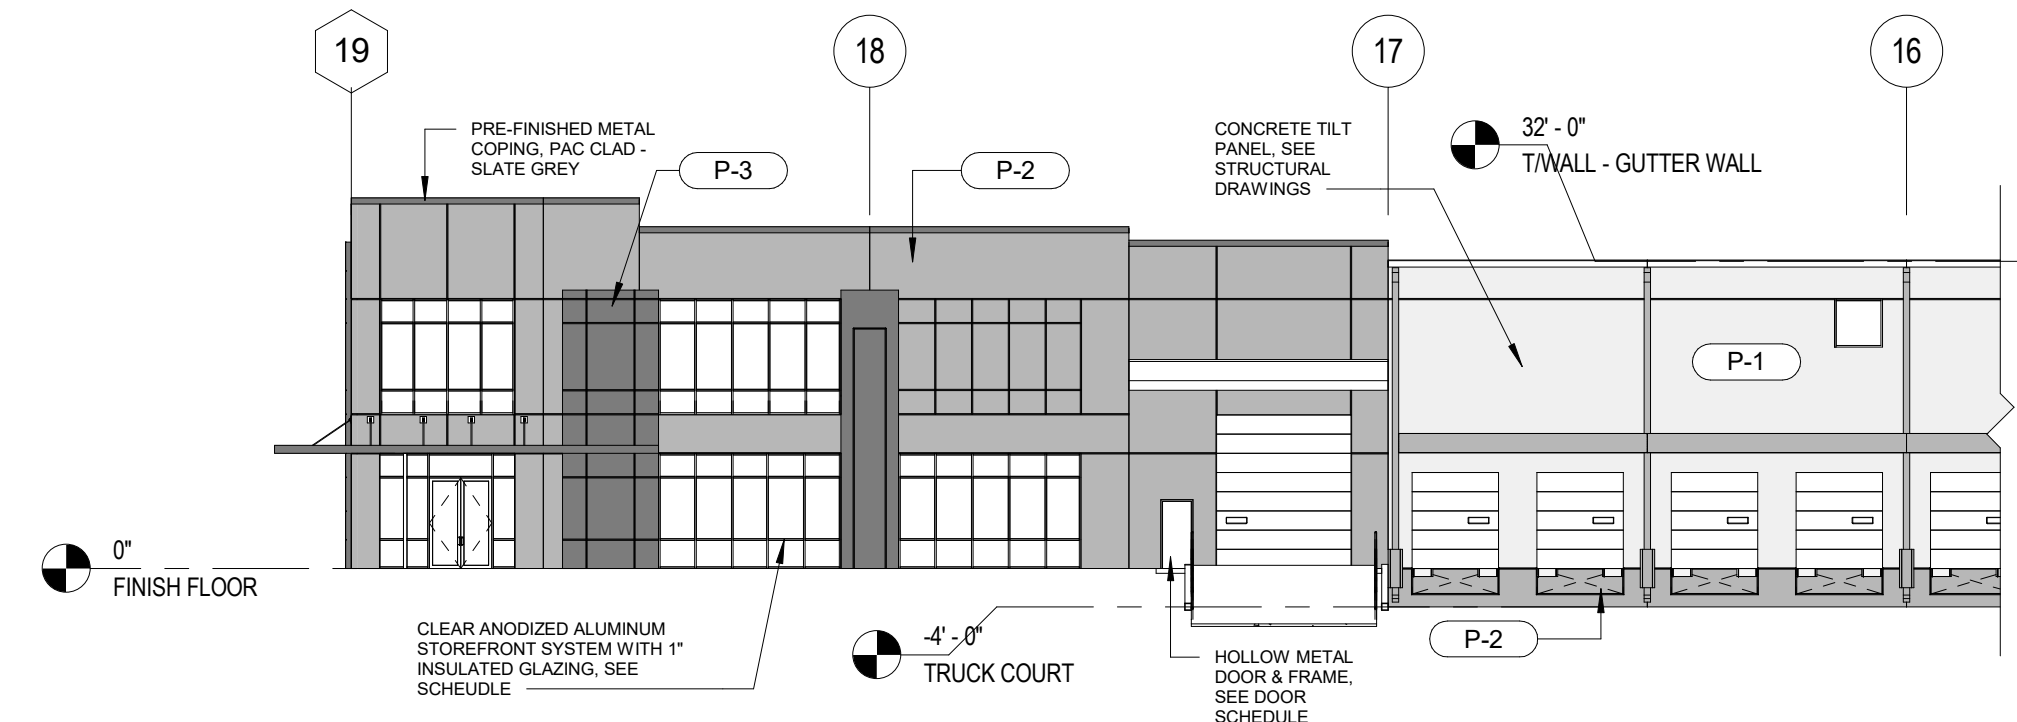


6 xNORTH ELEVATION
A-200 / 1" = 20'-0"

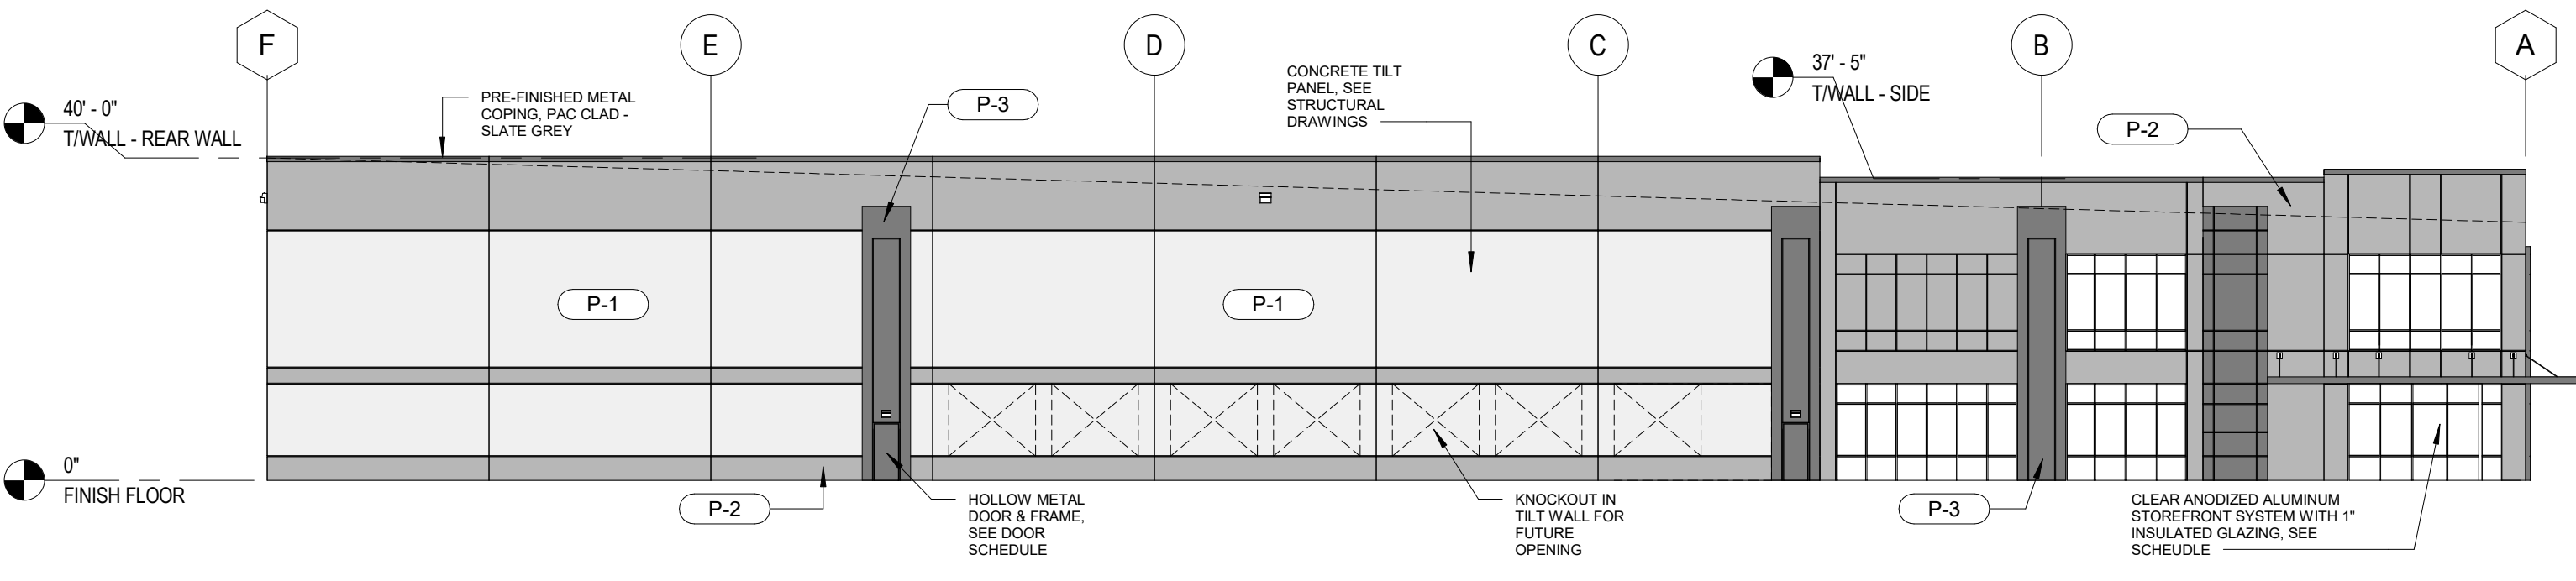

4 xEAST ELEVATION
A-200 / 1" = 20'-0"

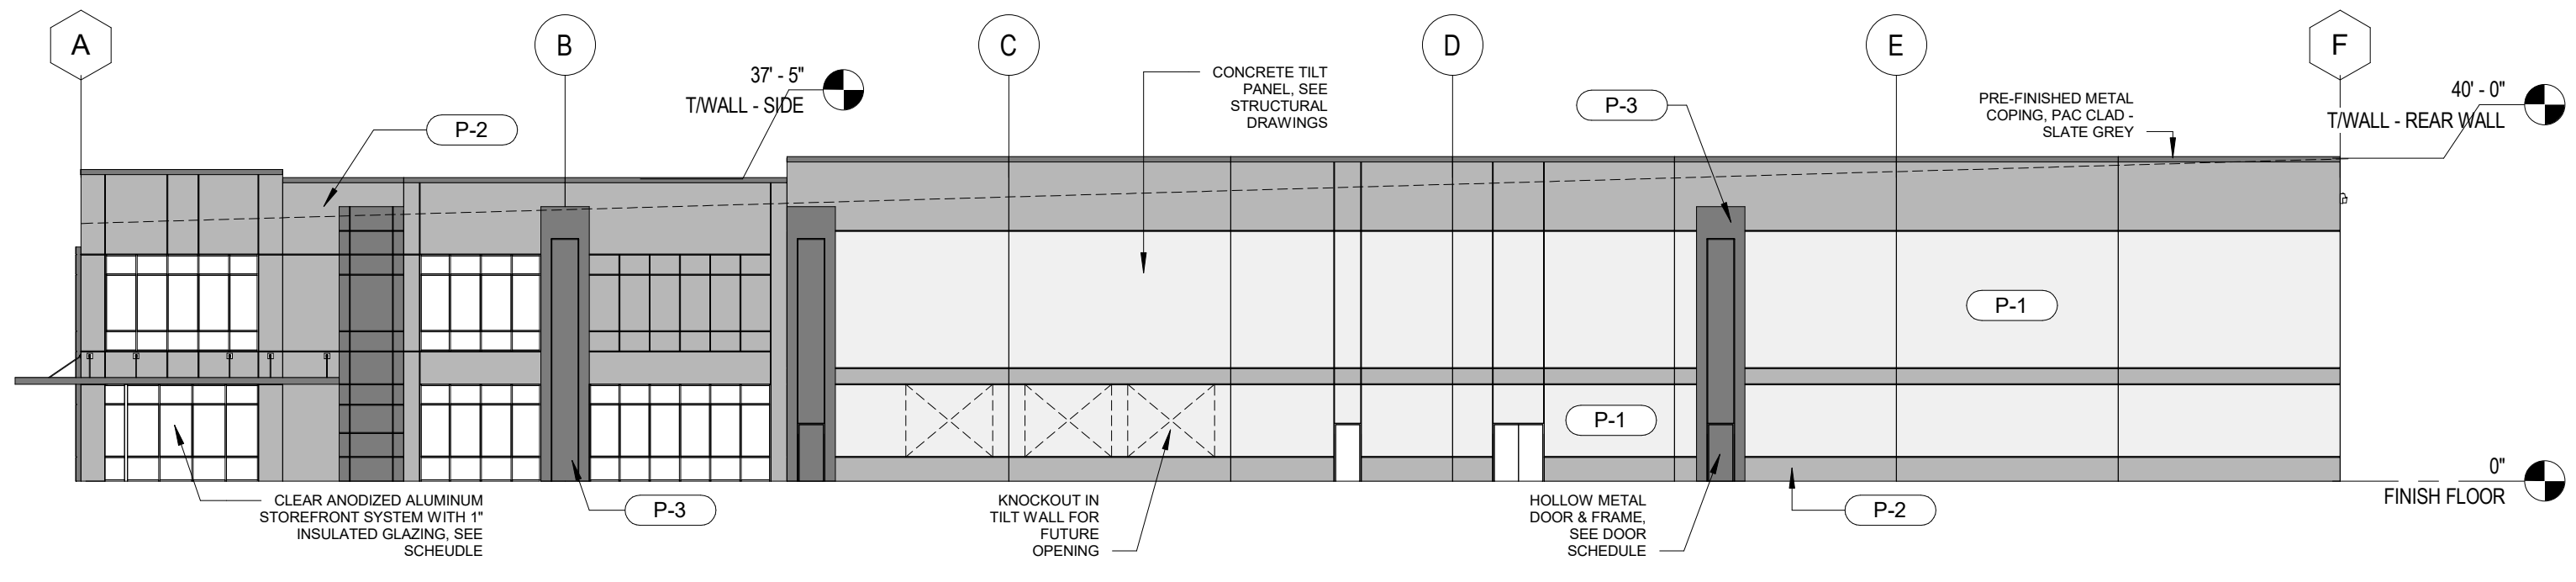

5 xWEST ELEVATION
A-200 / 1" = 20'-0"

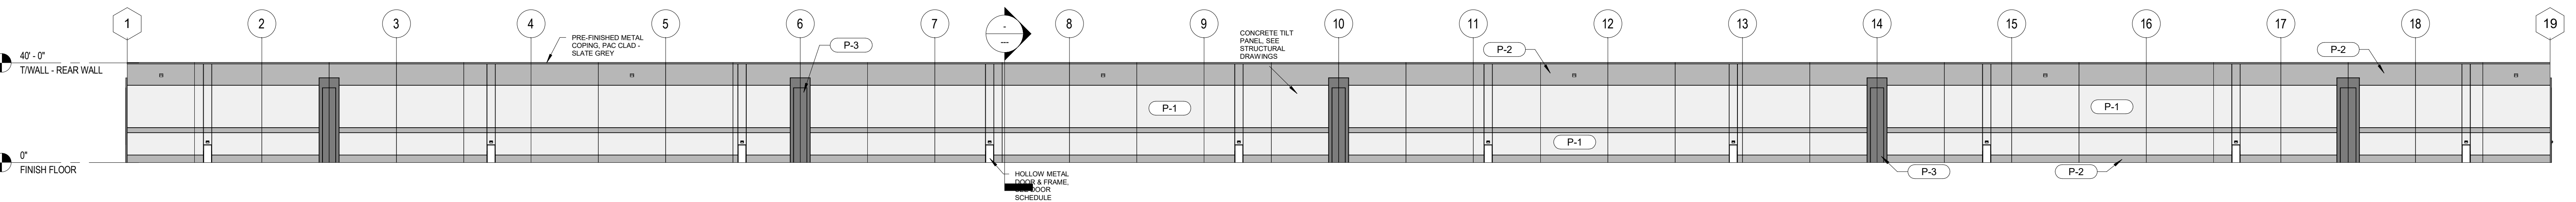

3 xFULL SOUTH ELEVATION
A-200 / 1" = 30'-0"

REVEAL LEGEND		
TYPE	DESCRIPTION	GRAPHIC
'A'	1 1/2"H X 3/4"D "V-GROOVE" REVEAL	

NOTE:
UNLESS NOTED OTHERWISE, ALL REVEAL DIMENSIONS ARE TAKEN TO THE CENTERLINE OF THE REVEAL.
SEE ENLARGED ELEVATIONS VIEWS FOR REVEAL ELEVATION
REVEALS TO BE CONTINUED AT EDGES OF PANEL

PAINT LEGEND				
TAG	KEY	COLOR	MANUF.	LOCATION
P-1		ACCESSIBLE BEIGE	SW	FIELD
P-2		TONY TAUPE	SW	ACCENT
P-3		VIRTUAL TAUPE	SW	ACCENT

Print Record

Revisions

Date: 10 JULY 2019
Project No.: 201828.00
Sheet Title: ELEVATIONS

Sheet No.: **A-200**
Released for Construction
Not Released for Construction