


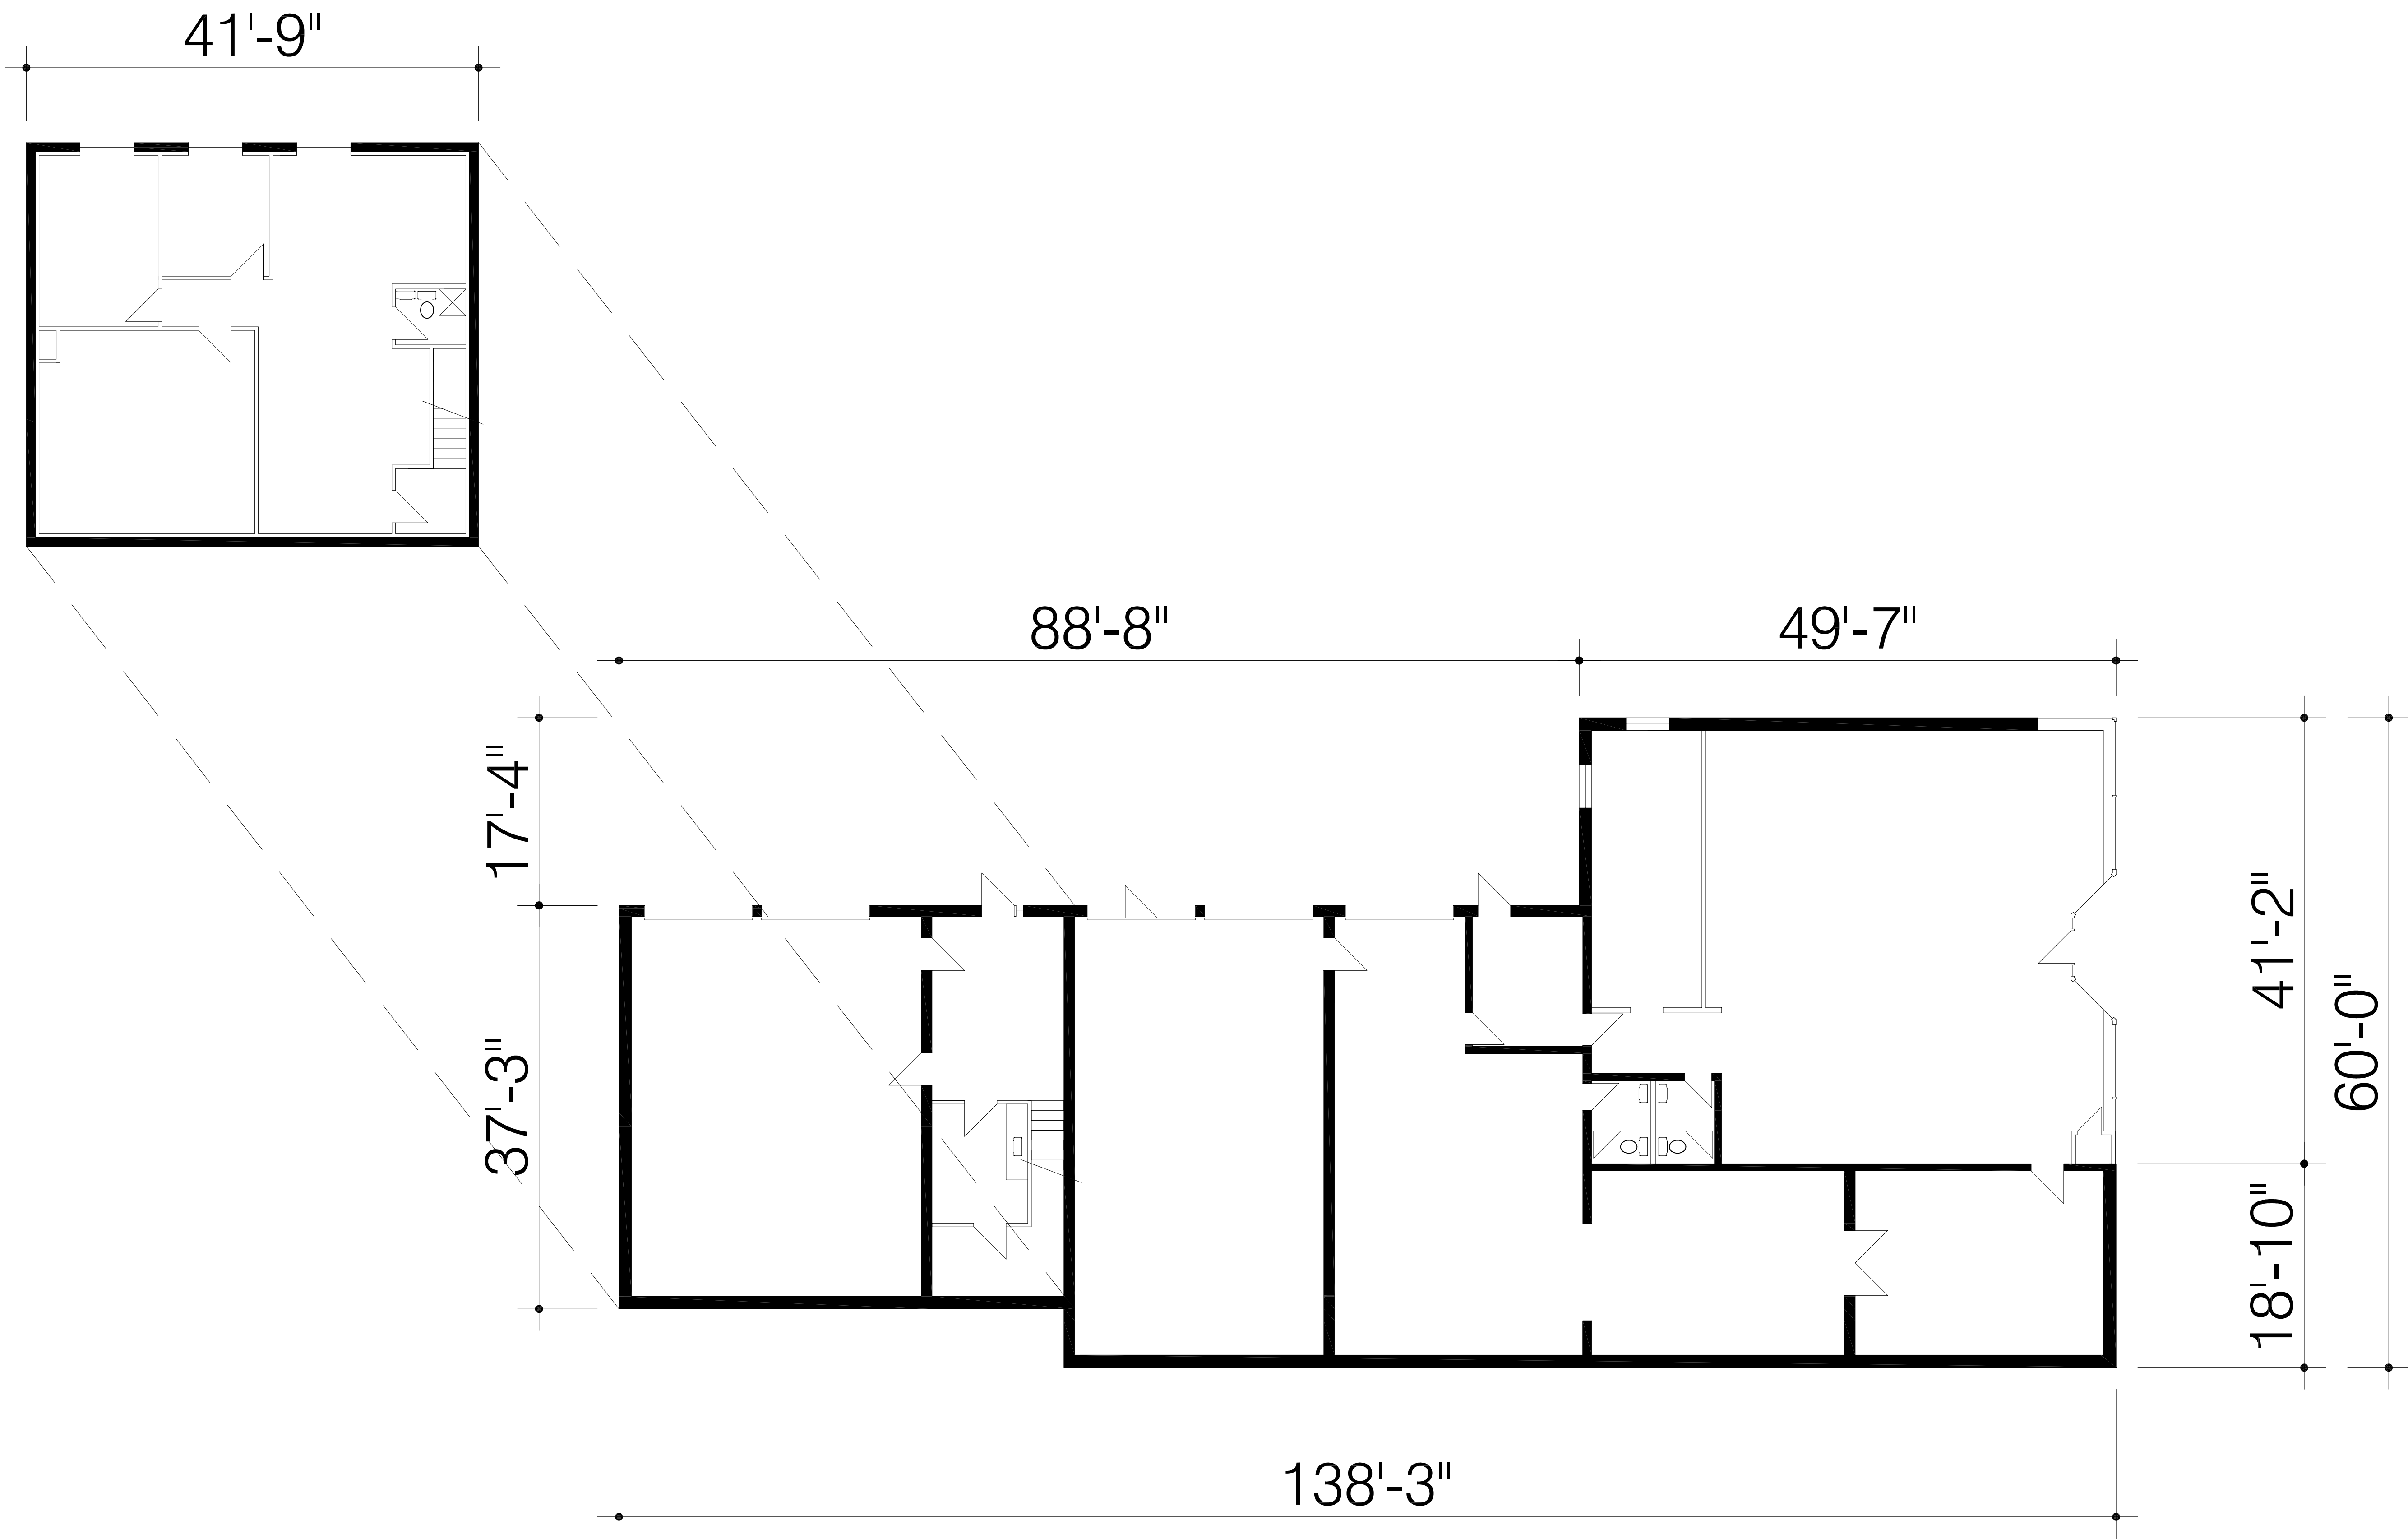

FLOOR PLAN

SCALE: 1/8" = 1'-0"



2ND FL OFFICE	1,555 SF
OFFICE/RETAIL	2,670 SF
WAREHOUSE	3,865 SF
TOTAL	8,090 SF

ISSUED FOR:
REVIEW:
PERMIT:
CONST.:

Tipm, LLC

commercial design-build
3724 East St., Cin OH 45227
mbruggeman@tipmLLC.com
T 513.315.1788 / F 513.271.9906

MARK BRUGGEMAN, RA
OH LICENSE #8043
EXPIRATION 12/31/21

813 MADISON AVE.
COVINGTON, KY
41011

JOB NUMBER	1121
DRAWN BY	MB
CHECKED BY	MB

FLR. PLAN