

NO.	REVISION	DATE
-----	----------	------

PROPOSED THREE STORY OFFICE BUILDING
WATERVIEW CORPORATE
CENTRE
OFFICE BUILDING NO. 6
PARSIPPANY, NEW JERSEY



ROTWEIN & BLAKE
ASSOCIATED ARCHITECTS P.A.

25 B WREELAND ROAD, SUITE 103
FLORHAM PARK, NJ 07932
973-966-1699 FAX 973-966-1532

[illegible]


J. M. H. 10834

ISSUED FOR PERMIT


	R.I.B.	10-15-99	
	CHAM. OM	DATE	

9901	OWN. 61	DATE	A1.
	L.M.B	NOTED	

PROJECT NO.	CHECKED	SCALE	DRAWING NO.
-------------	---------	-------	-------------

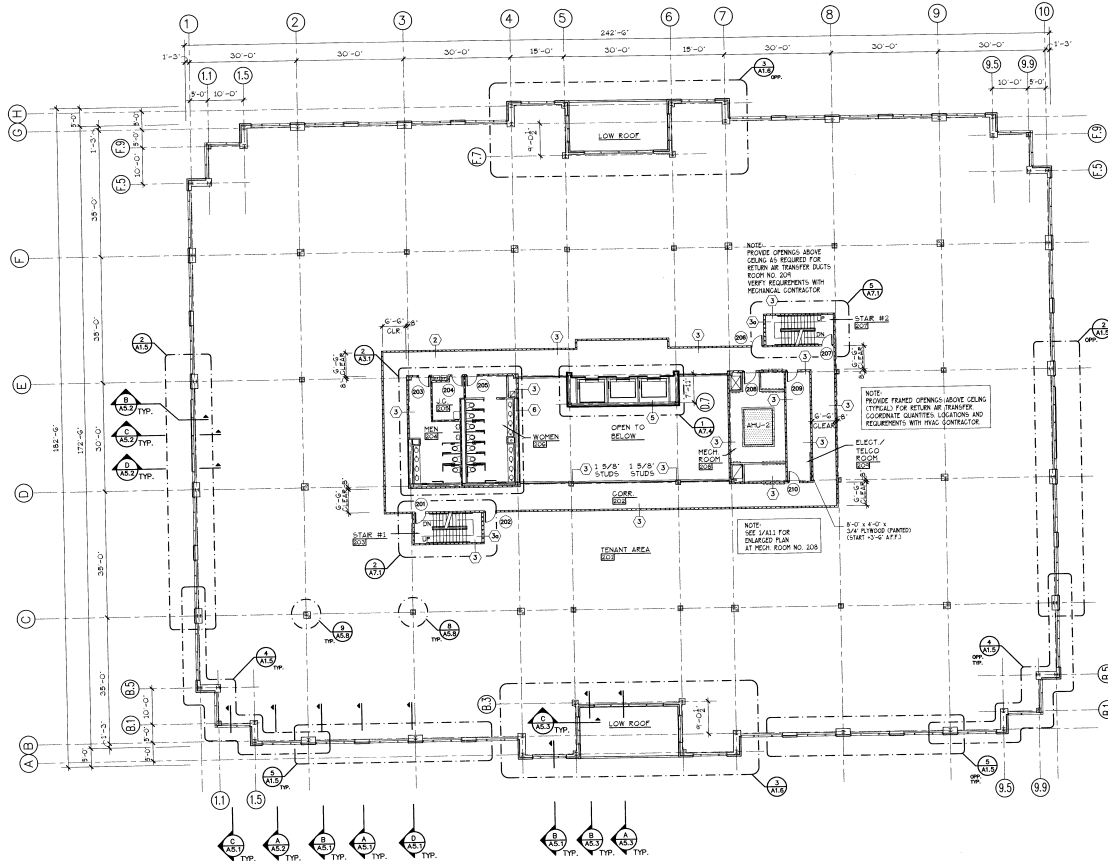

SECOND FLOOR PLAN
SCALE: 1/16"=1'-0"

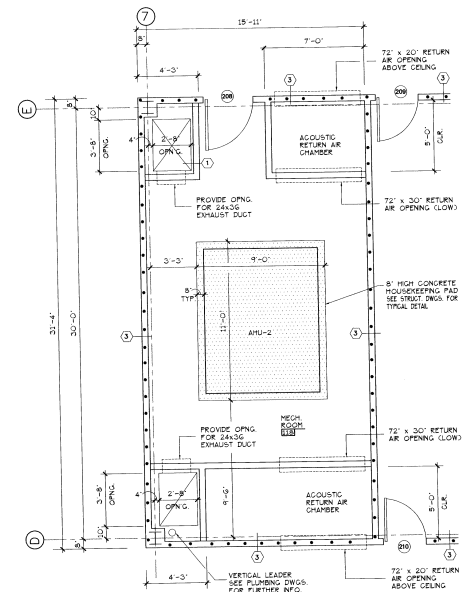

PARTIAL
SECOND FLOOR PLAN
SCALE: 1/4"=1'-0"

- NOTES:
- REFER TO MECHANICAL DRAWINGS FOR PARTIAL INFORMATION REGARDING AIR HANDLERS, DUCTWORK, TRANSFER OPENINGS, ETC.
 - COORDINATE SIZE, LOCATION AND REQUIREMENTS AT ALL OPENINGS IN METAL STUD PARTITIONS WITH MECHANICAL CONTRACTOR.
 - ACQUSTIC RETURN AIR CHAMBERS TO BE LINED IN SHEET METAL BY MECHANICAL CONTRACTOR.
 - BUILD WALLS OF ACQUSTIC RETURN AIR CHAMBERS AND AROUND SUPPLY DUCTS TIGHT TO DECK ABOVE AND SEAL.

DATUM ELEV. 0'-0"=349.00'

NO. REVISION DATE

SECOND FLOOR PLAN


PROPOSED THREE STORY OFFICE BUILDING
WATERVIEW CORPORATE
CENTRE
OFFICE BUILDING NO. 6
PARSIPPANY, NEW JERSEY

ROTWEIN & BLAKE
ASSOCIATED ARCHITECTS P.A.
25 B VRELAND ROAD, SUITE 103
FLORHAM PARK, NJ 07932
973-986-1699 FAX 973-986-1332

J.M.B. 10/23/99


ISSUED FOR PERMIT

9901 R.L.B. 10-15-99
PROJECT NO. DRAWN BY DATE
C.L.B. 10-15-99
NOTED SCALE
A1.2
DRAWING NO.

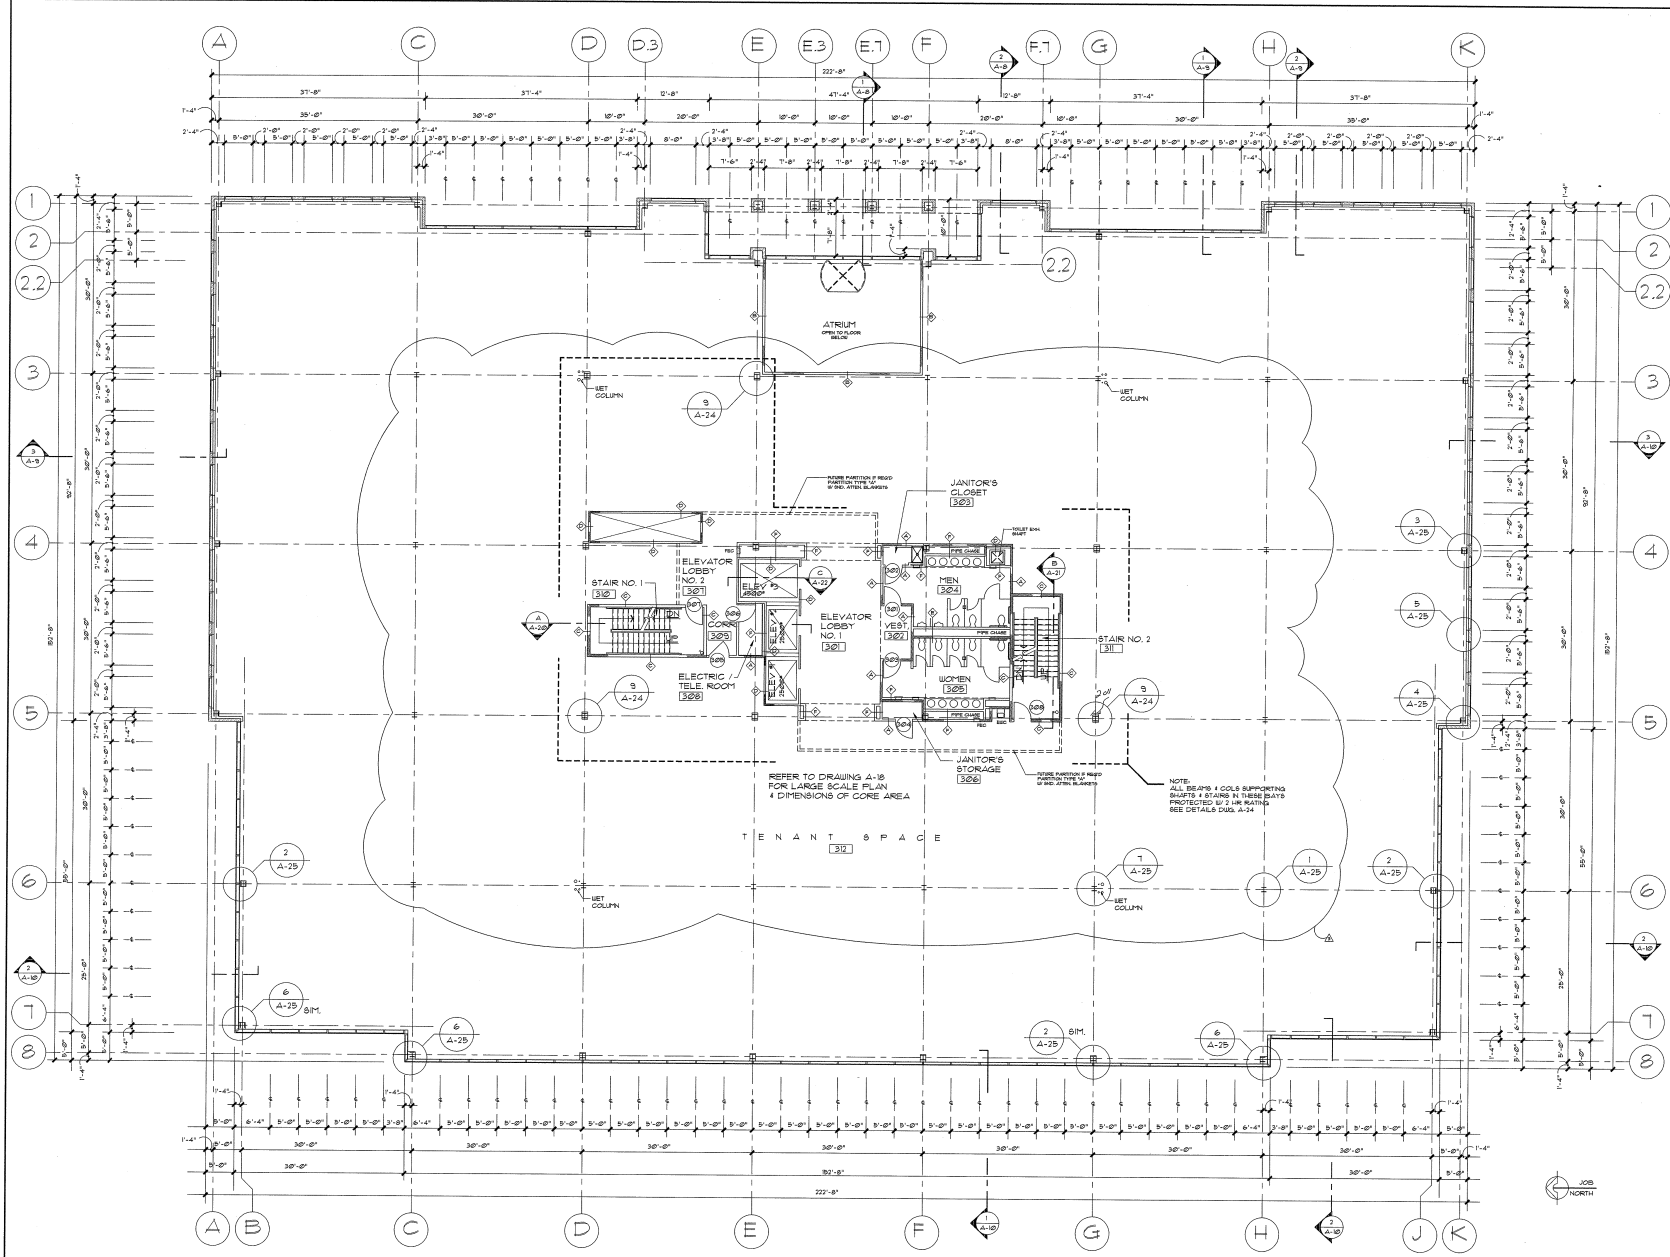

THIRD FLOOR PLAN
SCALE 1/8"=1'-0"

OWNER BELLEMEAD DEVELOPMENT CORPORATION 4000 PARK ROAD HUDSON, NEW JERSEY 07030	MECHANICAL ENGINEER LKU GROUP, INC. CONSULTING ENGINEERS 541 HOLLYWOOD DRIVE ELIZABETH, NEW JERSEY 07208	STRUCTURAL ENGINEER McMANUS DESIGN GROUP, INC. 250 COLUMBIA TERRACE FORT LEE, NEW JERSEY 07024	THIRD FLOOR PLAN OFFICE BUILDING No. 5 WATERVIEW BLVD. WATERVIEW CENTRE PASSAIC, NEW JERSEY 07651	DANIEL L. RUSSELL AIA ARCHITECT 22 CHILLOUPE DRIVE KINELON, N.J. 07030 (201) 636-5501 FAX (201) 636-5511	JOB NO. 96-04 DRAWN BY D.L.R. SCALE 1/8"=1'-0" DATE 4/25/91 REVISIONS: Δ REVISED 6/26/98 Δ REVISED 5/1/98 Δ REVISED 6/26/91 DRAWING NO. A-3 BOWMAN/DWG
--	--	---	---	---	--

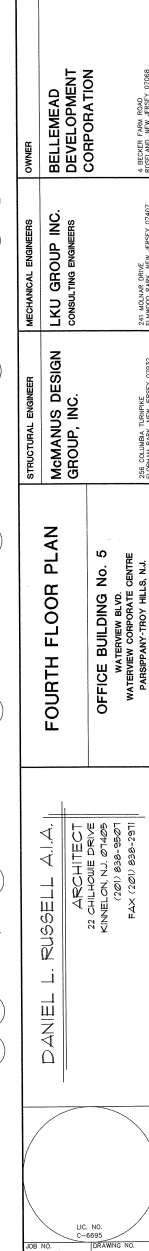

JOB NO. 3604	DRAWING NO. A-4
DRAWN BY DLR	
SCALE 1/8" = 1' - 0"	
DATE 4/25/97	