


78'- $\frac{3}{4}$ "

36'-0 $\frac{1}{2}$ "

42'-1 $\frac{1}{4}$ "

91'-2"

85'-2 $\frac{1}{4}$ "

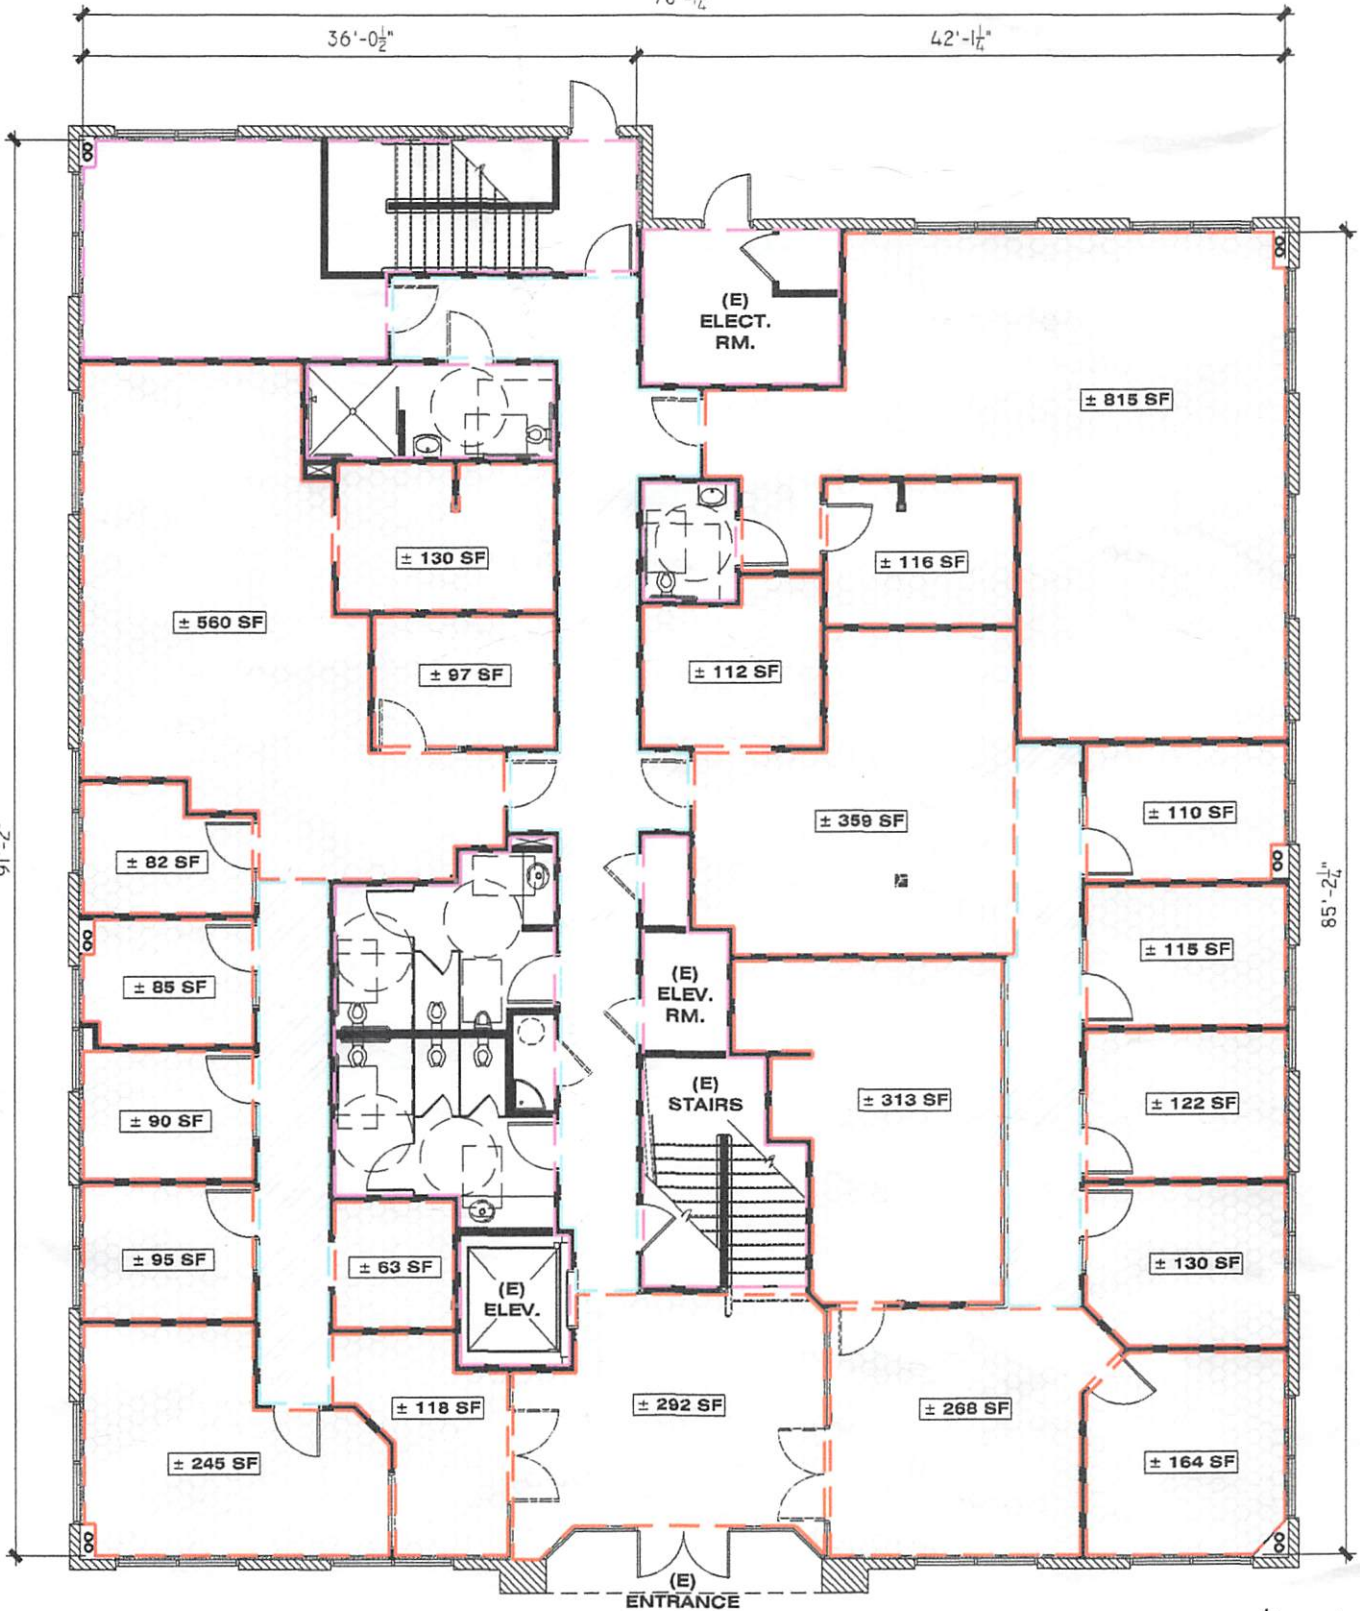

FIRST FLOOR PLAN

SCALE:

1/8"=1'-0"