
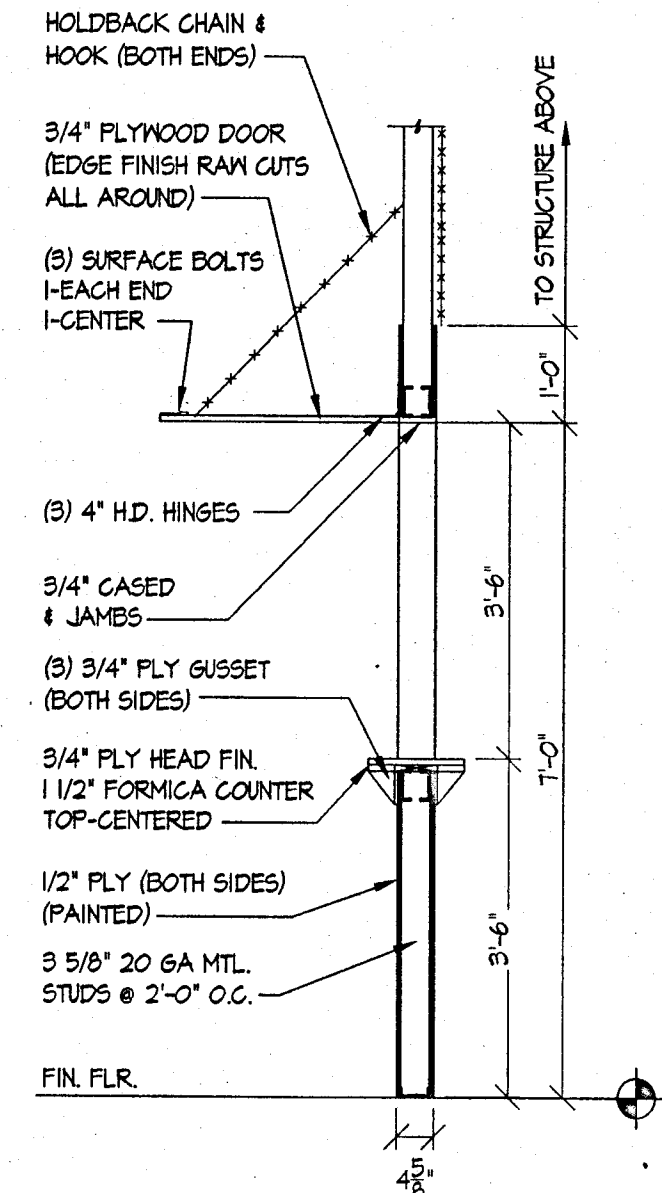


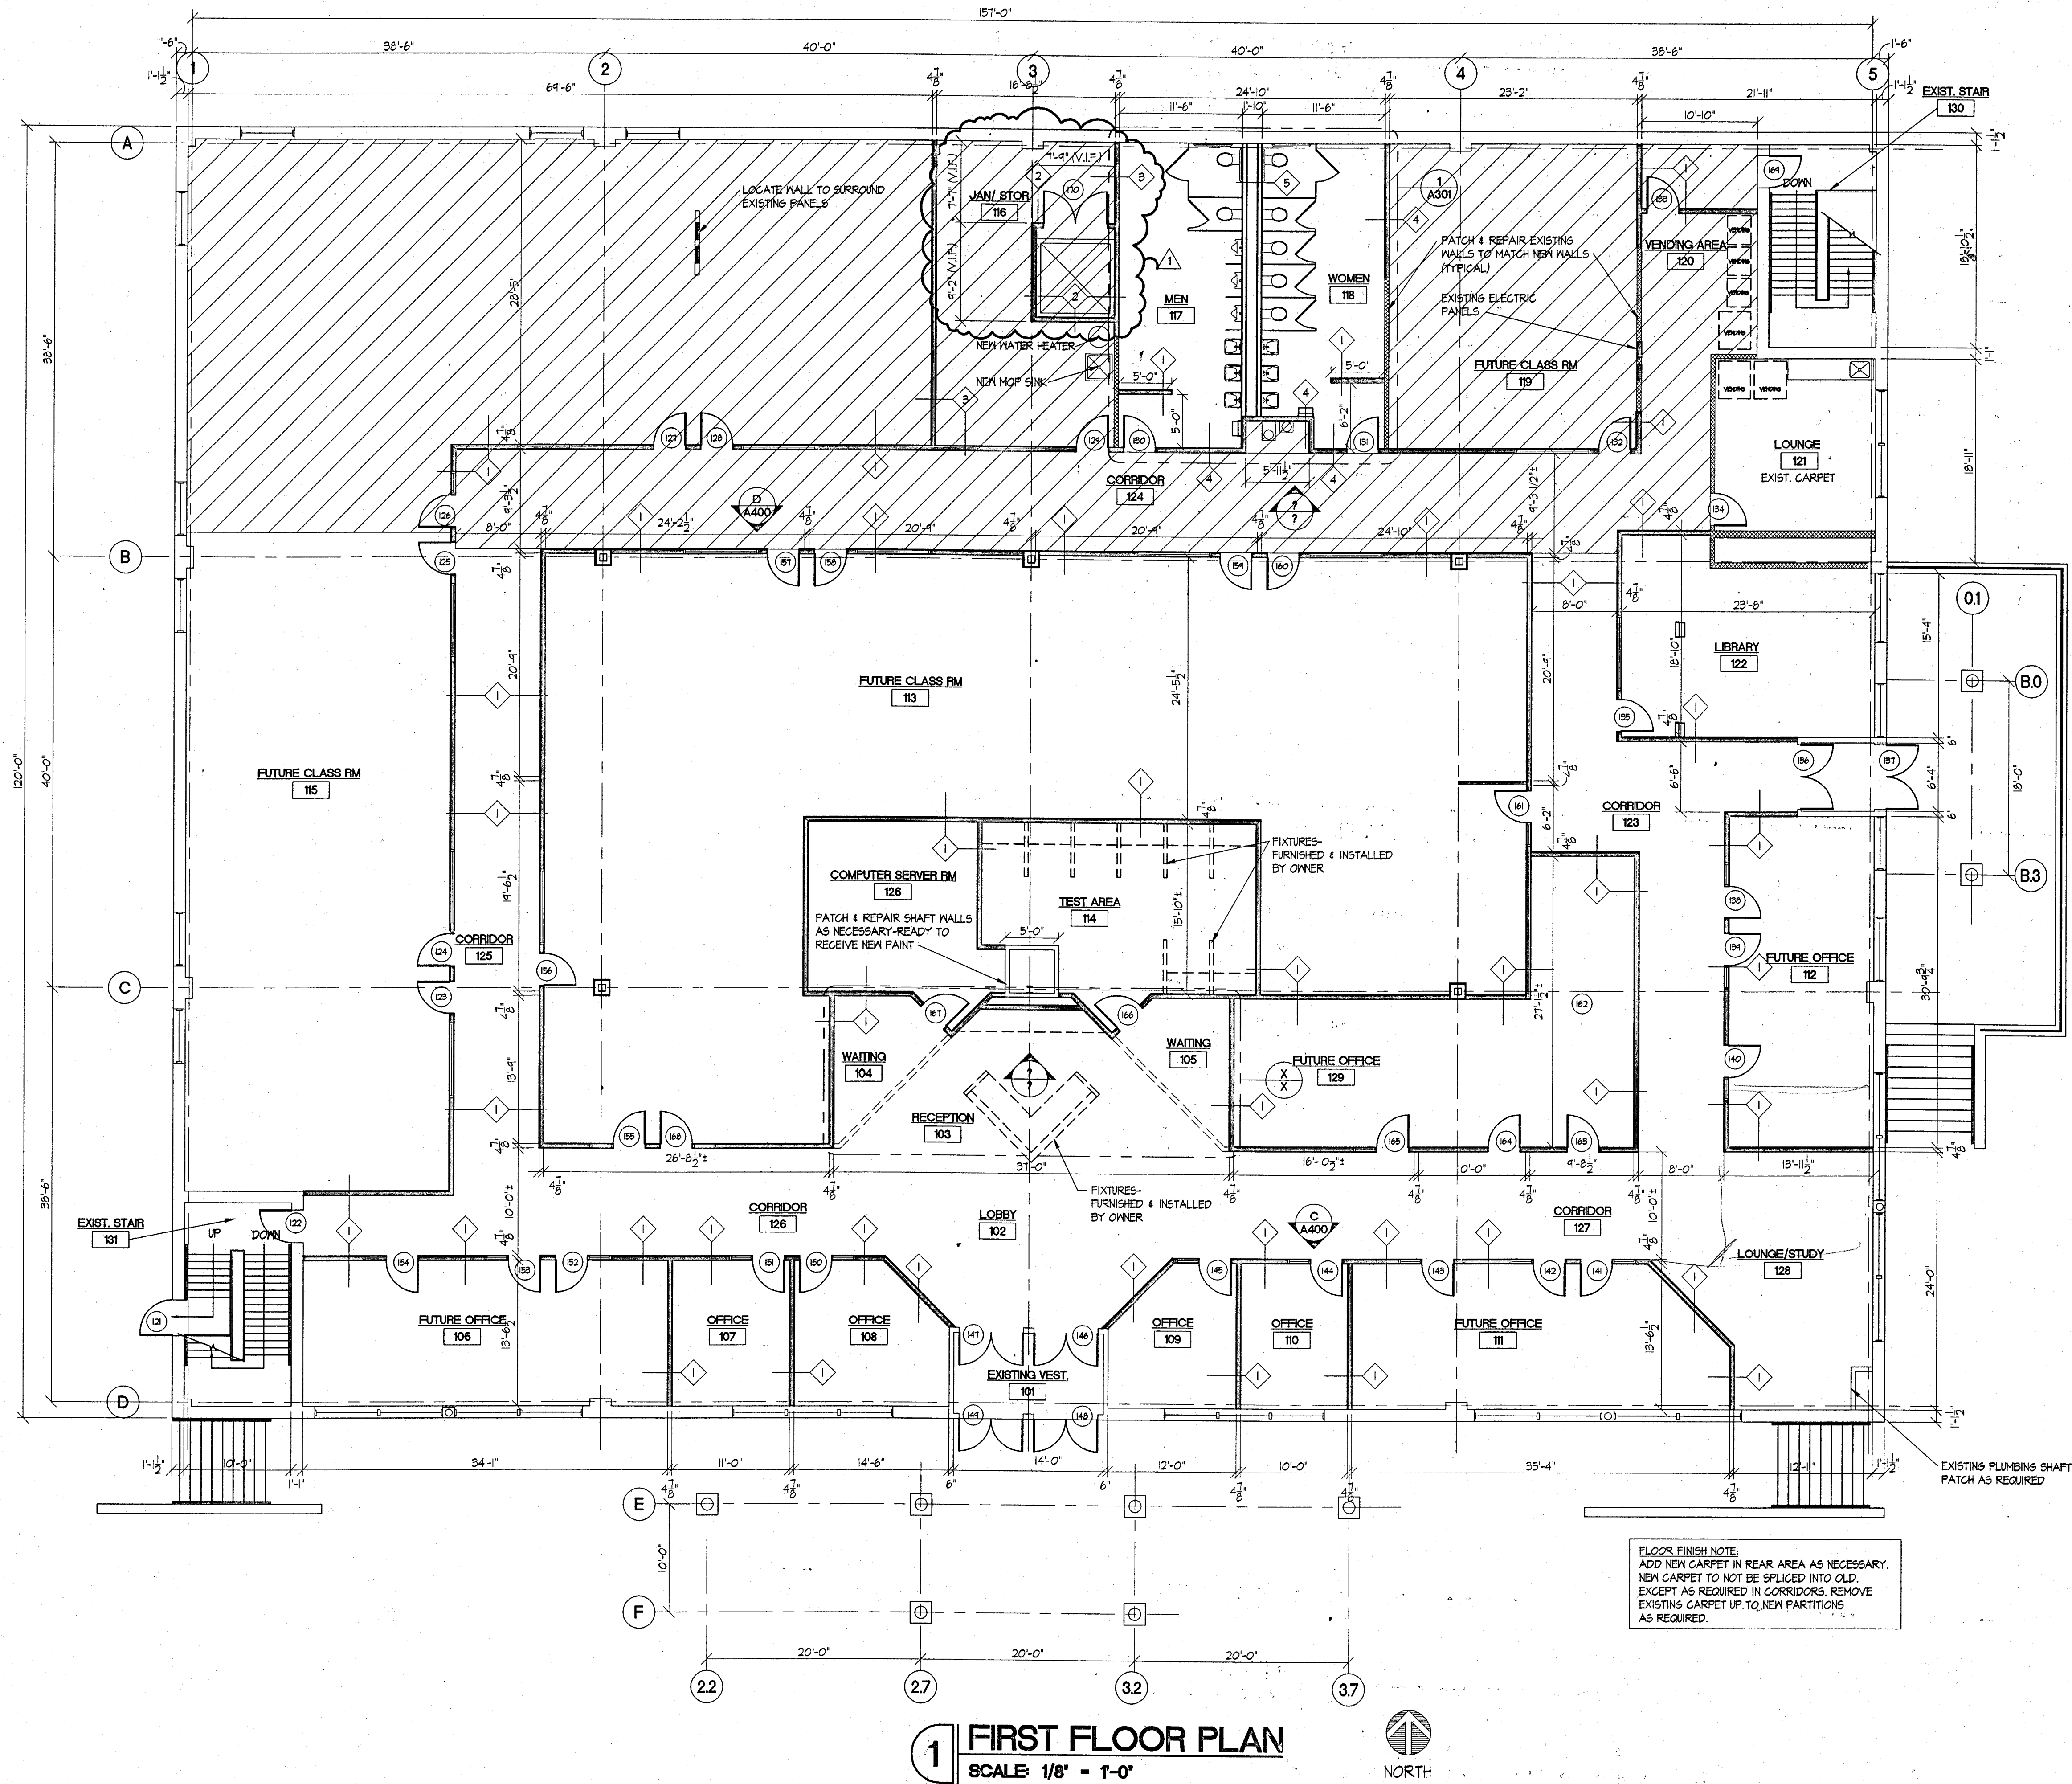

2 SECTION
SCALE: 1 1/2" = 1'-0"

VATTEROTT COLLEGE 5025 EAST ROYALTON ROAD BROADVIEW HEIGHTS, OH 44147		FREDERICK J. GOGIA ARCHITECT, NCARB, ISP 1030 INDIAN HEAD INDUSTRIAL BLDG. ST. LOUIS, MO 63022 PH: (314) 428-3500 FAX: (314) 428-5061 www.arvcv.com	
PROJECT NO: 01369	DATE: 1/25/02	DESCRIPTION: Bldg. Dpt. Comm. BLM	NAME:
DRAWN BY: DT/DM	CHECKED BY: FUG	ISSUE DATE: 10/25/01	10/25/01
FIRST FLOOR PLAN			A101