


1 DEMO FLOOR PLAN
A-1 Scale: 1/4" = 1'-0"

WALL TYPES:

—————	EXISTING WALL TO REMAIN
-----	EXISTING WALL TO DEMO
=====	NEW WALL 3-5/8" METAL STUDS @ 16" O.C. W/ 5/8" GWB EACH SIDE TO 4" ABOVE CLG
-----	EXISTING 1 HR RATED WALL

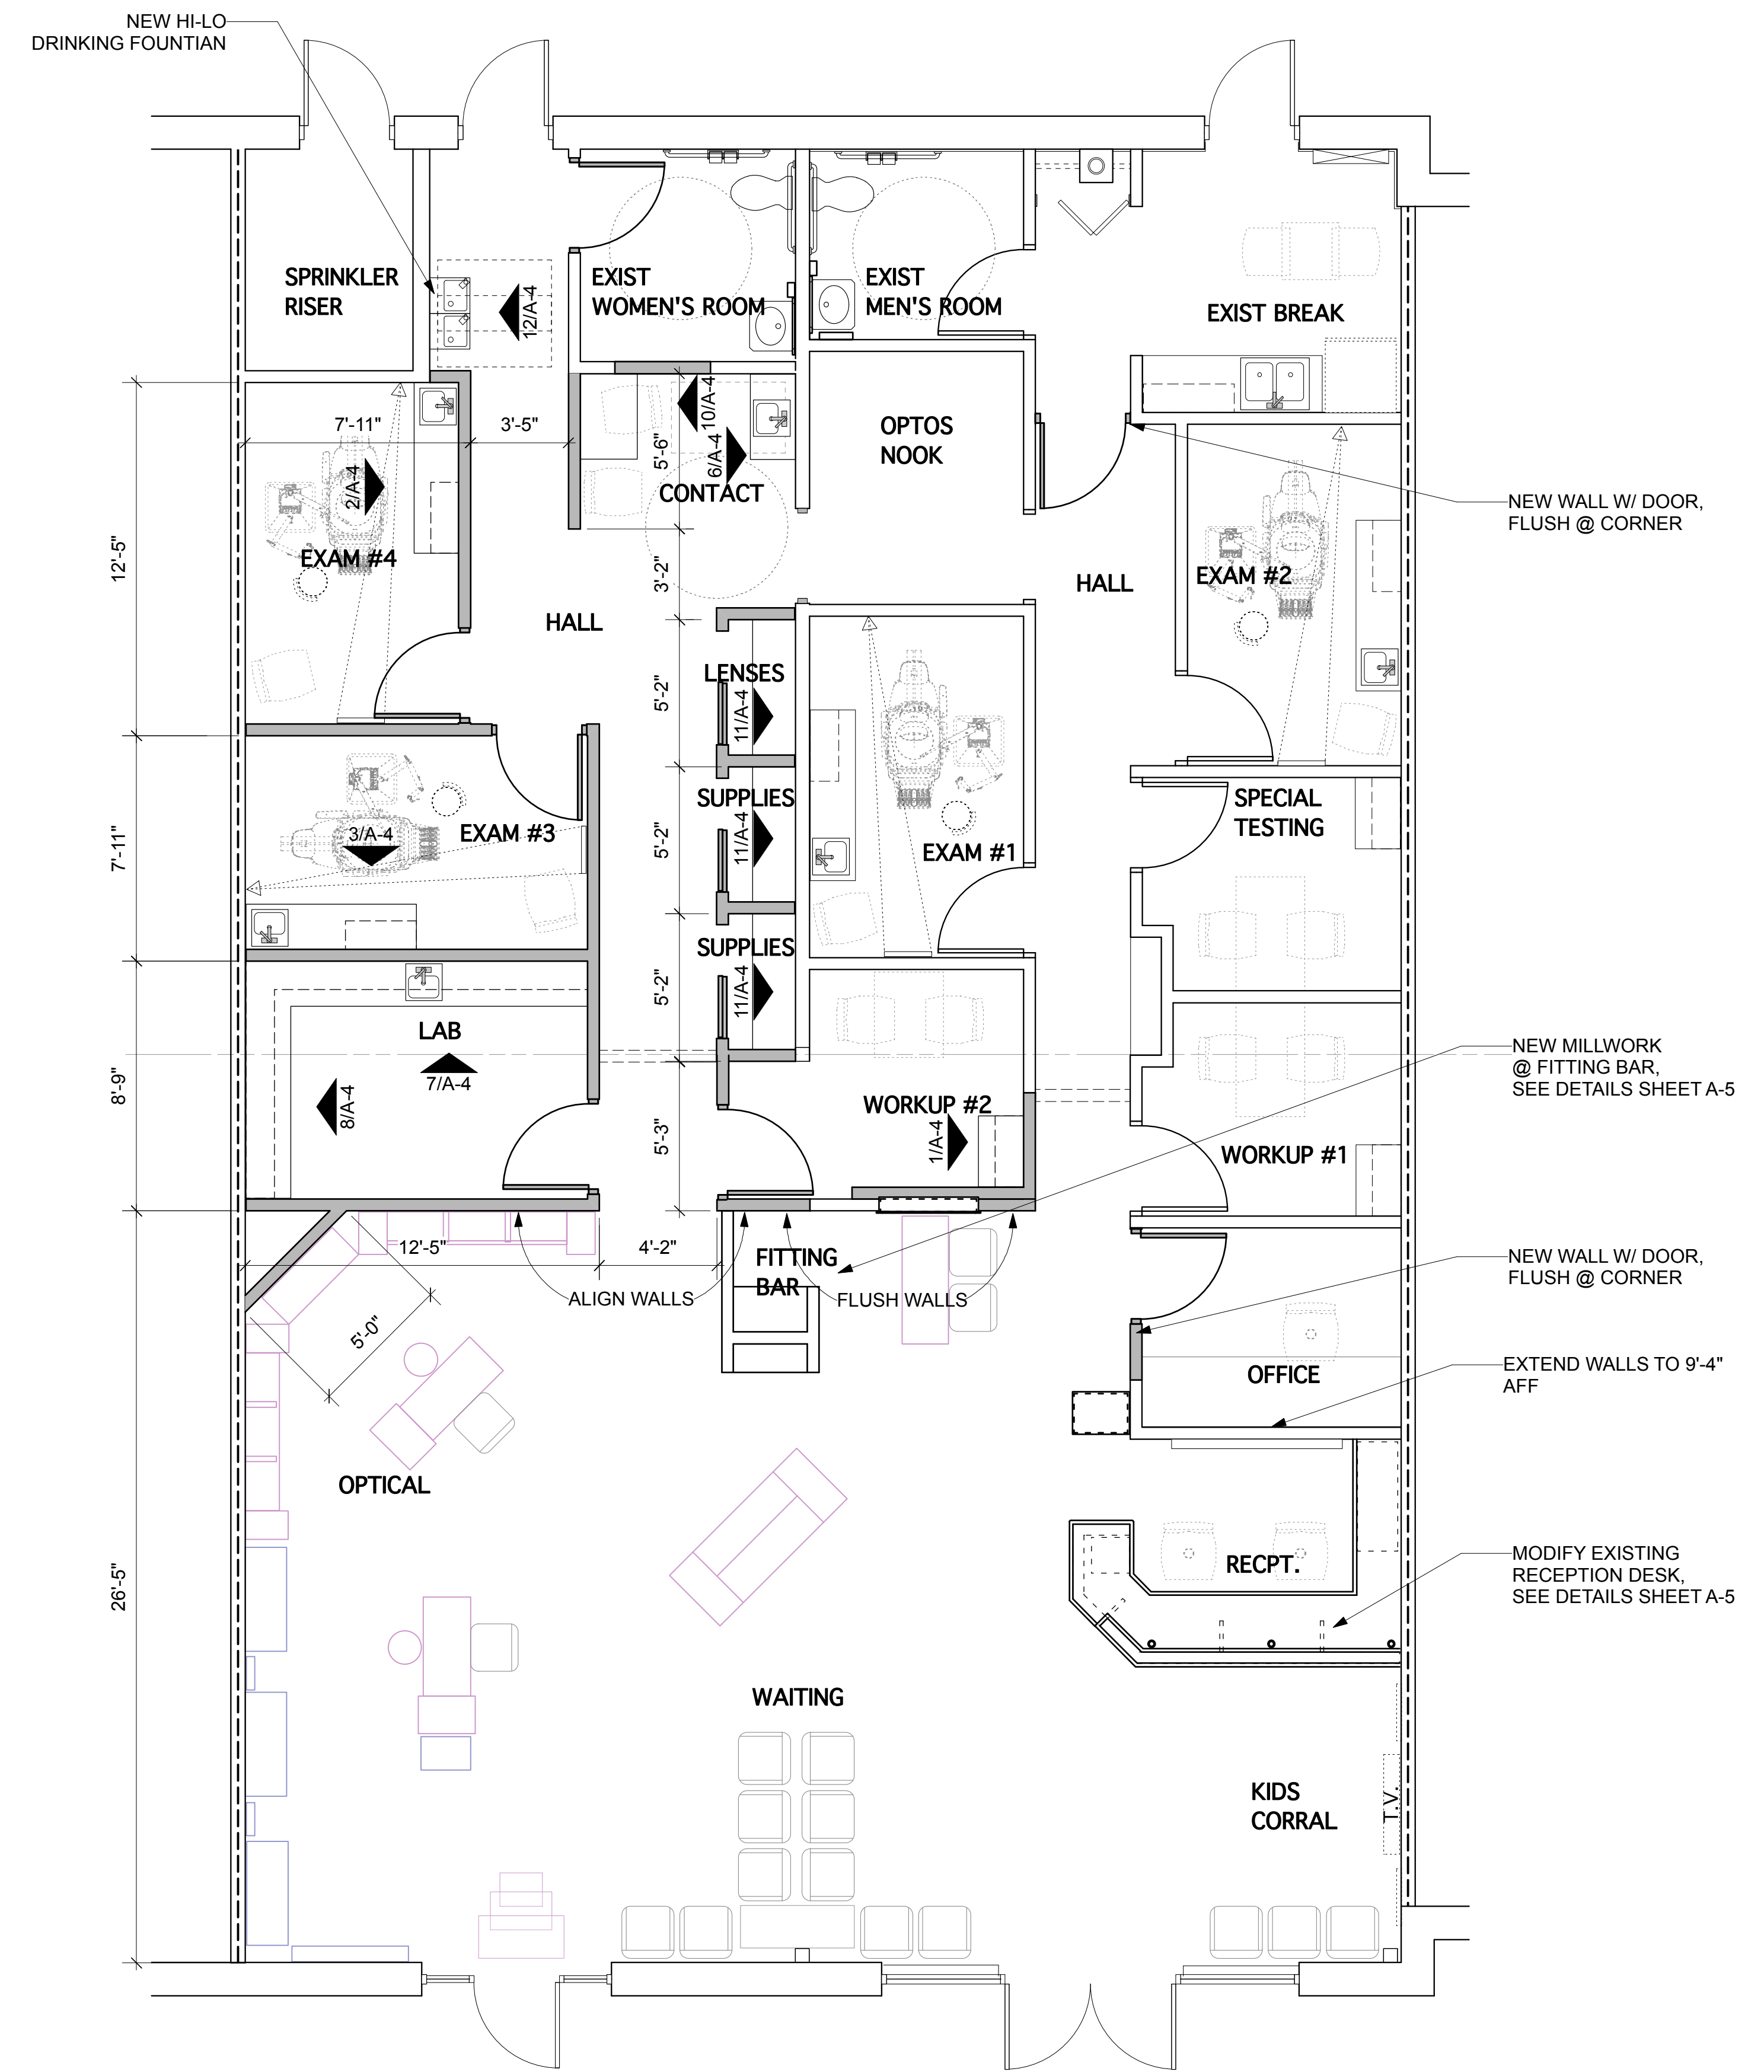

2 NEW FLOOR PLAN
A-1 Scale: 1/4" = 1'-0"

