

Project:

302 3RD STREET

Client:

Professional of Record:

PRELIMINARY

Revisions:

#	Date	Description

Sheet Title:

GROUND FLOOR
SCHEMATIC LAYOUT

Date: October 21, 2013



Project Number: 212192 & 213077

Drawn By: MDN

Checked By:

Sheet:

SD-1

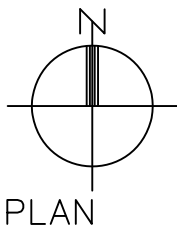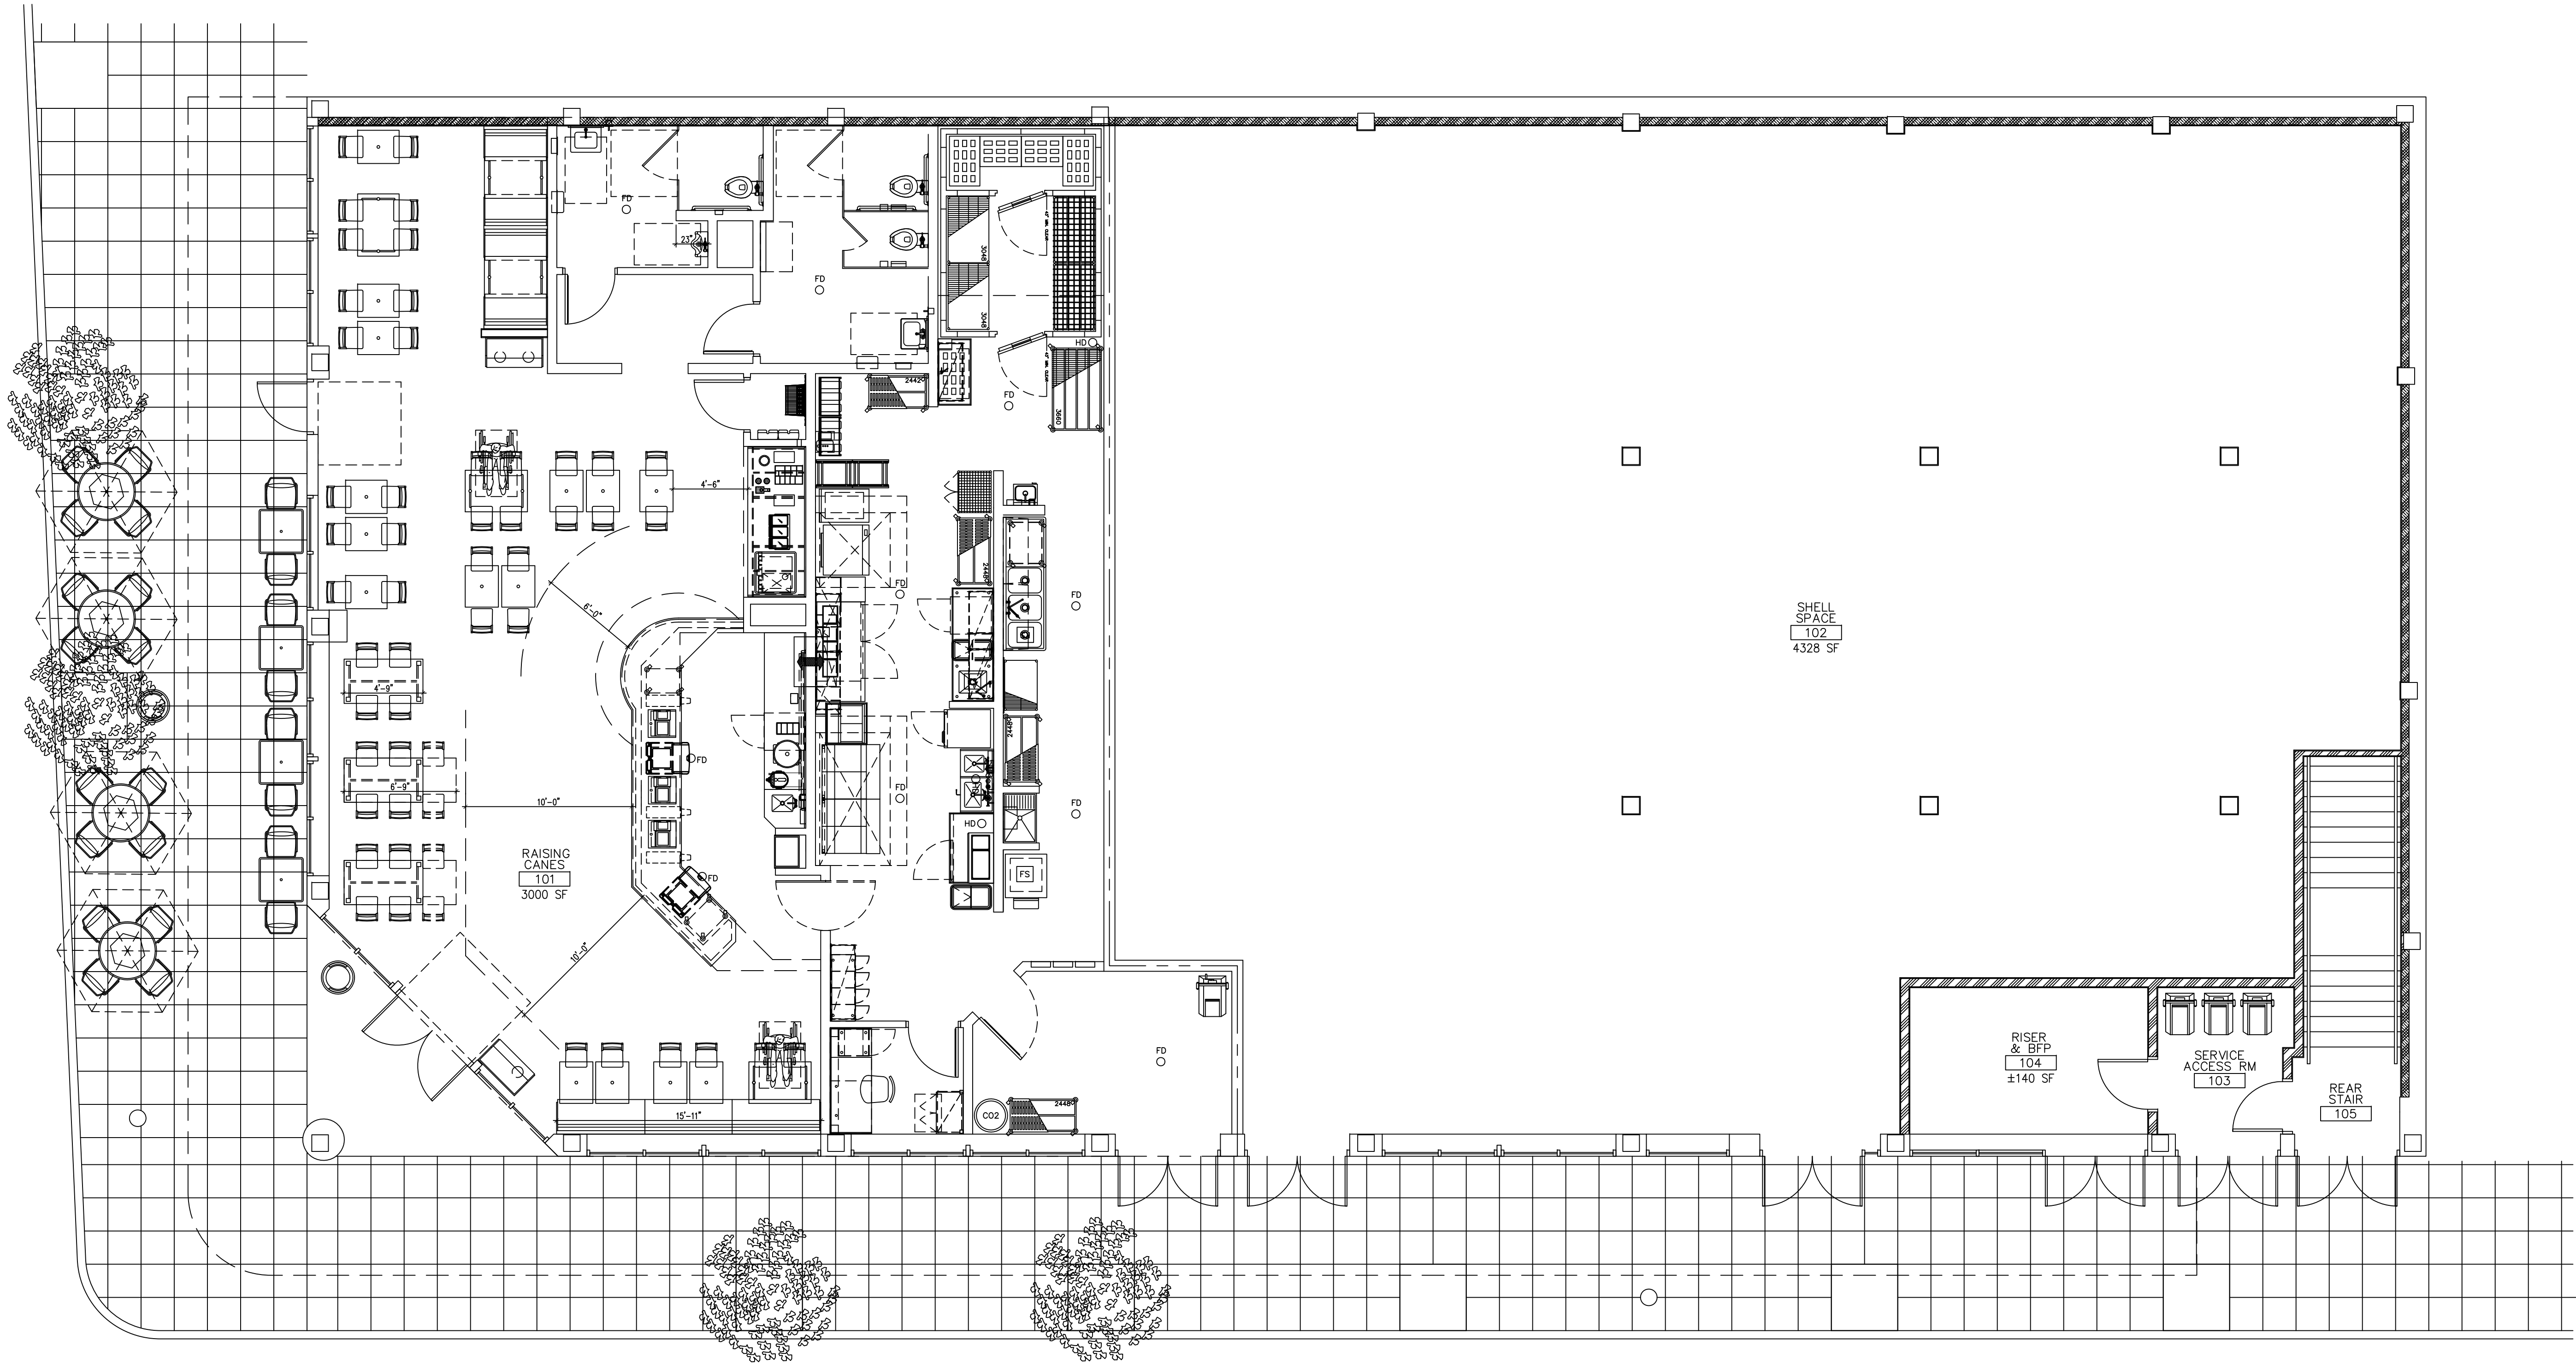

1 GROUND FLOOR PLAN
3/16" = 1'-0"