
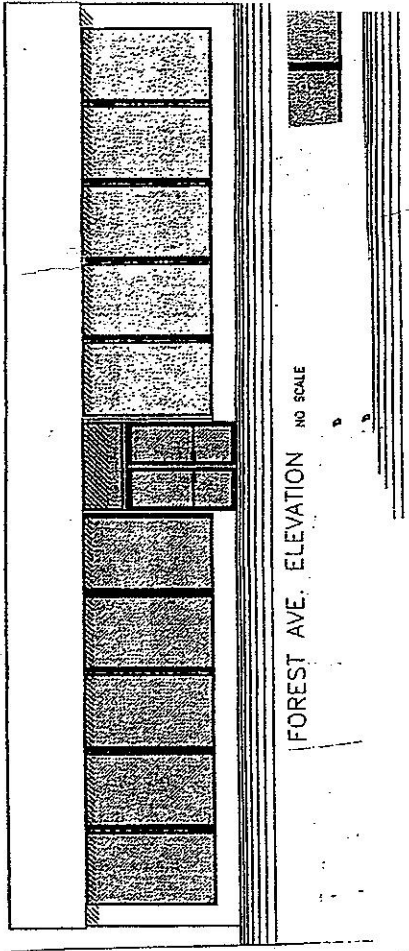


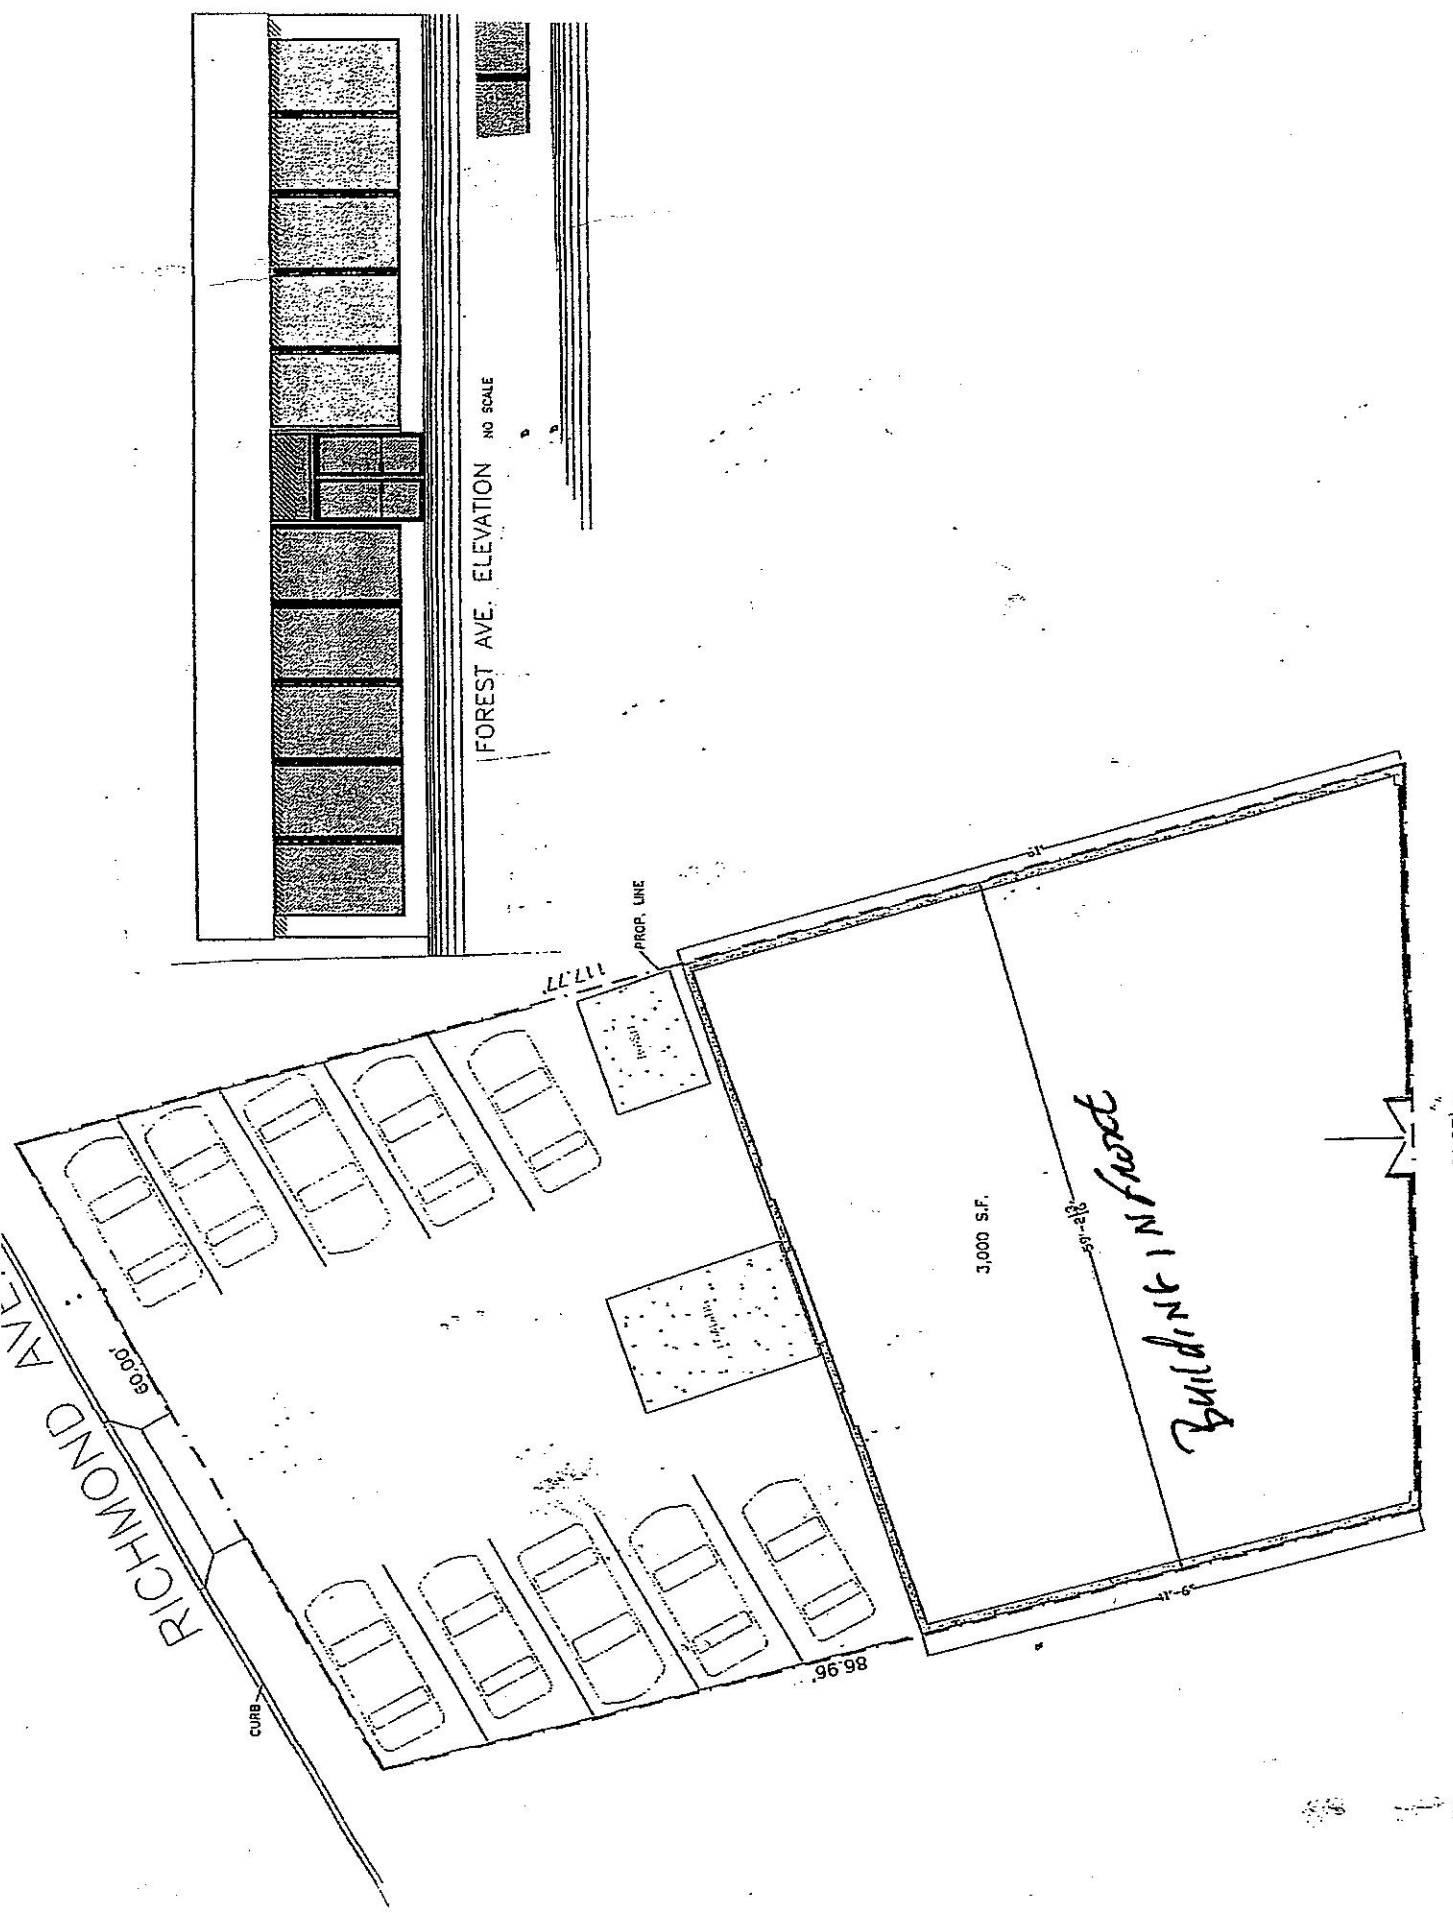

FOREST AVE. SITE PLAN TO SCALE 1/8" = 1'