


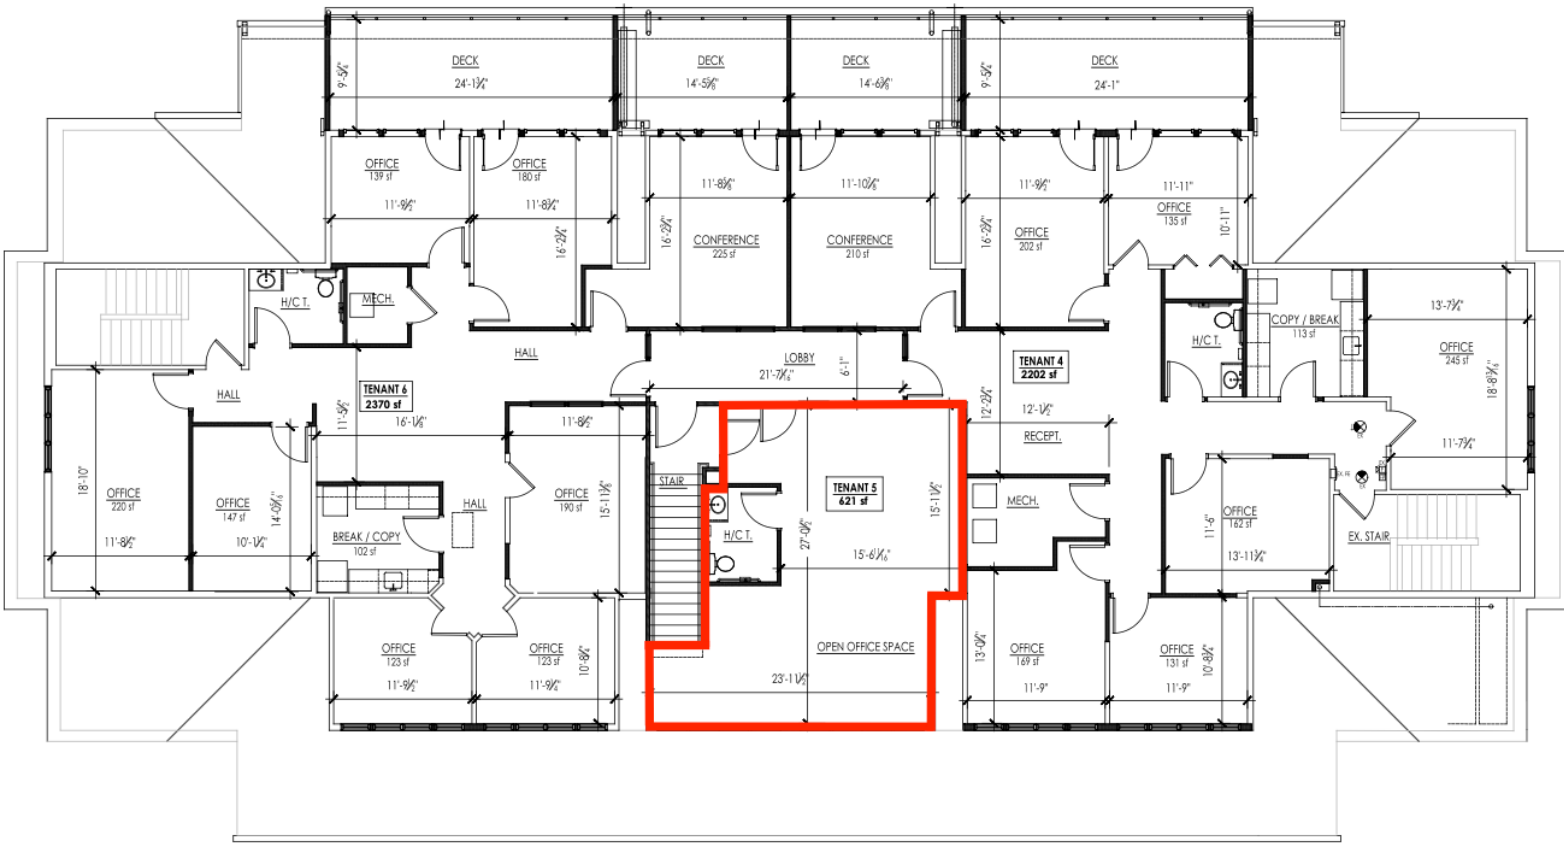

Project Number:	A2122
Date:	4.11.2023
Drawn By:	SGP

BAY BRIDGE MARINA - BLDG 2
 345 PIER ONE ROAD
 STEVENSVILLE, MARYLAND 21666

Sheet:
MK-2

BUILDING 2 - 2ND FLOOR

2nd FLOOR PLAN

SCALE: 3/32"=1'-0"