


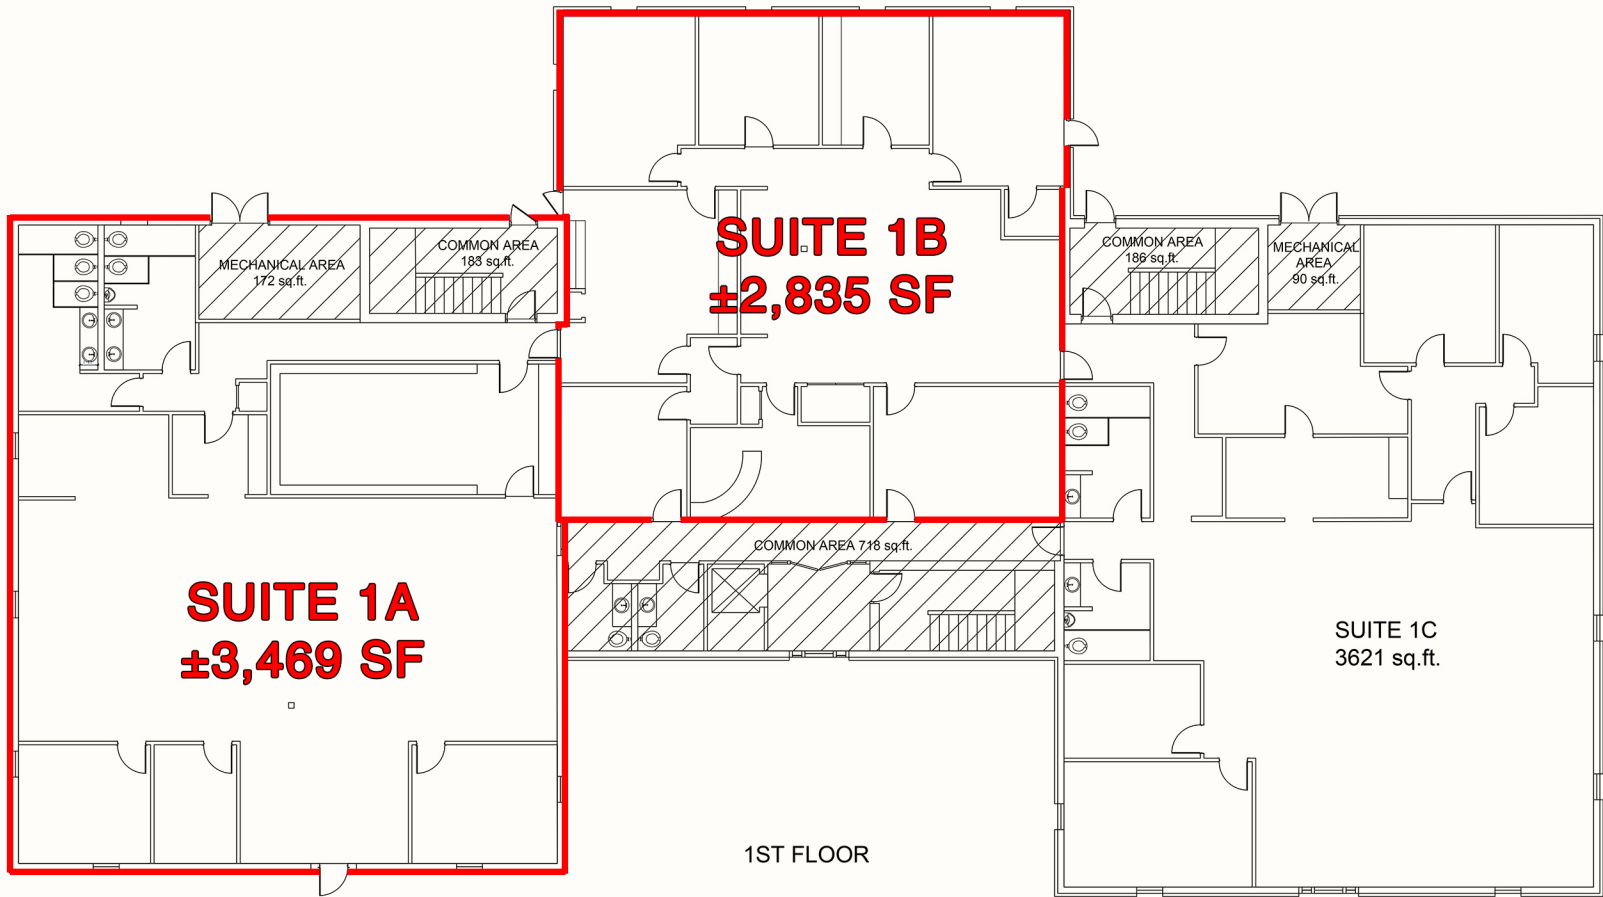

1 FIRST FLOOR PLAN
3/16" = 1'-0"

		CONSULTANTS:	THESE DRAWINGS ARE NOT TO BE USED FOR CONSTRUCTION, BIDDING, RECORDATION, CONVEYANCE, SALES, OR AS THE BASIS FOR THE ISSUANCE OF A PERMIT	DESIGNERS: ALB Studios 105 Northchase Court Fairhope, AL 36532 Phone: 251.232.1013	Drawing Title SUITE PLAN	Project Title 1111 HILLCREST ROAD OFFICE BUILDING		Project Number		
						Approved: Project Director	Location MOBILE, AL	Building Number 1		
								Drawing Number A1.0		