

CONTROLS

NOTE:
HEIGHT:
-THE HIGHEST OPERABLE PART OF CONTROLS, DISPENSERS, RECEPTACLES, AND OTHER OPERABLE EQUIPMENT SHALL BE PLACED AT LEAST ONE OF THE REACH RANGES SPECIFIED IN 425 AND 426. ELECTRICAL AND COMMUNICATIONS SYSTEMS RECEPTACLES ON WALLS SHALL BE MOUNTED NO LESS THAN 15 INCHES ABOVE THE FLOOR AS PER T.A.S. SECTION 427.3.

FORWARD REACH:
-IF THE CLEAR FLOOR SPACE ONLY ALLOWS FORWARD APPROACH TO AN OBJECT, THE MAXIMUM HIGH FORWARD REACH ALLOWED SHALL BE 48 INCHES. THE MINIMUM LOW FORWARD REACH IS 15 INCHES AS PER T.A.S. SECTION 423.

SIDE REACH:
-IF THE CLEAR FLOOR SPACE ALLOWS PARALLEL APPROACH BY A PERSON IN A WHEELCHAIR, THE MAXIMUM HIGH SIDE REACH ALLOWED SHALL BE 54 INCHES. THE MINIMUM LOW FORWARD REACH IS 9 INCHES AS PER T.A.S. SECTION 426.

GROUND & FLOOR SURFACES

NOTE:

-GROUND AND FLOOR SURFACES ALONG ACCESSIBLE ROUTES AND IN ACCESSIBLE ROOMS AND SPACES INCLUDING FLOORS, WALLS, RAMPS, STAIRS, AND CURB RAMPS, SHALL BE STABLE, FIRM, SLIP RESISTANT, AND SHALL COMPLY WITH T.A.S. SECTION 435.

-IF CARPET OR CARPET TILE IS USED ON A GROUND OR FLOOR SURFACE, THEN IT SHALL BE SECURELY ATTACHED, HAVE A FIRM CUSHION, PAD, OR NO CUSHION OR PAD, AND HAVE A LEVEL LOOP, TEXTURED LOOP, LEVEL CUT PILE, OR LEVEL CUT/PAID PILE TEXTURE. THE MAXIMUM PILE THICKNESS 1/2". EXPOSED EDGES OF CARPET SHALL BE FASTENED TO THE FLOOR SURFACES AND HAVE TRIM ALONG THE ENTIRE LENGTH OF THE EXPOSED EDGE. CARPET SHALL COMPLY WITH T.A.S. SECTION 452.

DOOR SCHEDULE

MARK	QTY.	SIZE	DESCRIPTION	U-FACTOR
1	5	3'0"x8'0"	ENTRY D.L.	65
2	3	3'0"x8'0"	INT.S.C.	
3	4	PR2'0"x8'0"	INT.S.C.	
4	7	2'0"x8'0"	INT.S.C.	
5	3	3'0"x6'8"	EXT.S.C.	40
6	1	PR3'0"x8'0"	INT.S.C.	

WINDOW SCHEDULE

MARK	QTY.	SIZE	DESCRIPTION	UA	SHGC
A	16	3'0"x5'0"	FIXD.L.	65	.4
B	9	3'0"x6'0"	FIXD.L.	65	.4
C	4	1'4"x1'0"	FIXD.L.TEMP.	65	.4
D	1	3'0"x4'0"	FIXD.L.	65	.4

AREAS

	SQ. FT.
BUILDING (A/C)	4989
TOTAL COVERAGE	4989
PORCH	216
COVERED TERRACES	244

Date: 02/18/06
Drawn By: NEH
Checked By: MJW
Revisions:

THIS ELECTRONIC DRAWING FILE IS RELEASED UNDER THE AUTHORITY OF THE ARCHITECT. THE ARCHITECT'S RESPONSIBILITY IS TO THE CLIENT AND NOT TO THE PUBLIC. 

JERRY WELLS INSURANCE
OFFICE BUILDING
MARTIN DRIVE
BEDFORD, TEXAS




M.J. WRIGHT & ASSOCIATES, INC.
1001 W. MARSHWOOD ROAD
SUITE 100
DALLAS, TEXAS 75241
PHONE: 817/268-5555
FAX: 817/268-5556
WWW.MJWRIGHT.COM



Sheet No.
A2.1
Project No.
07120FAR

copyright 2006

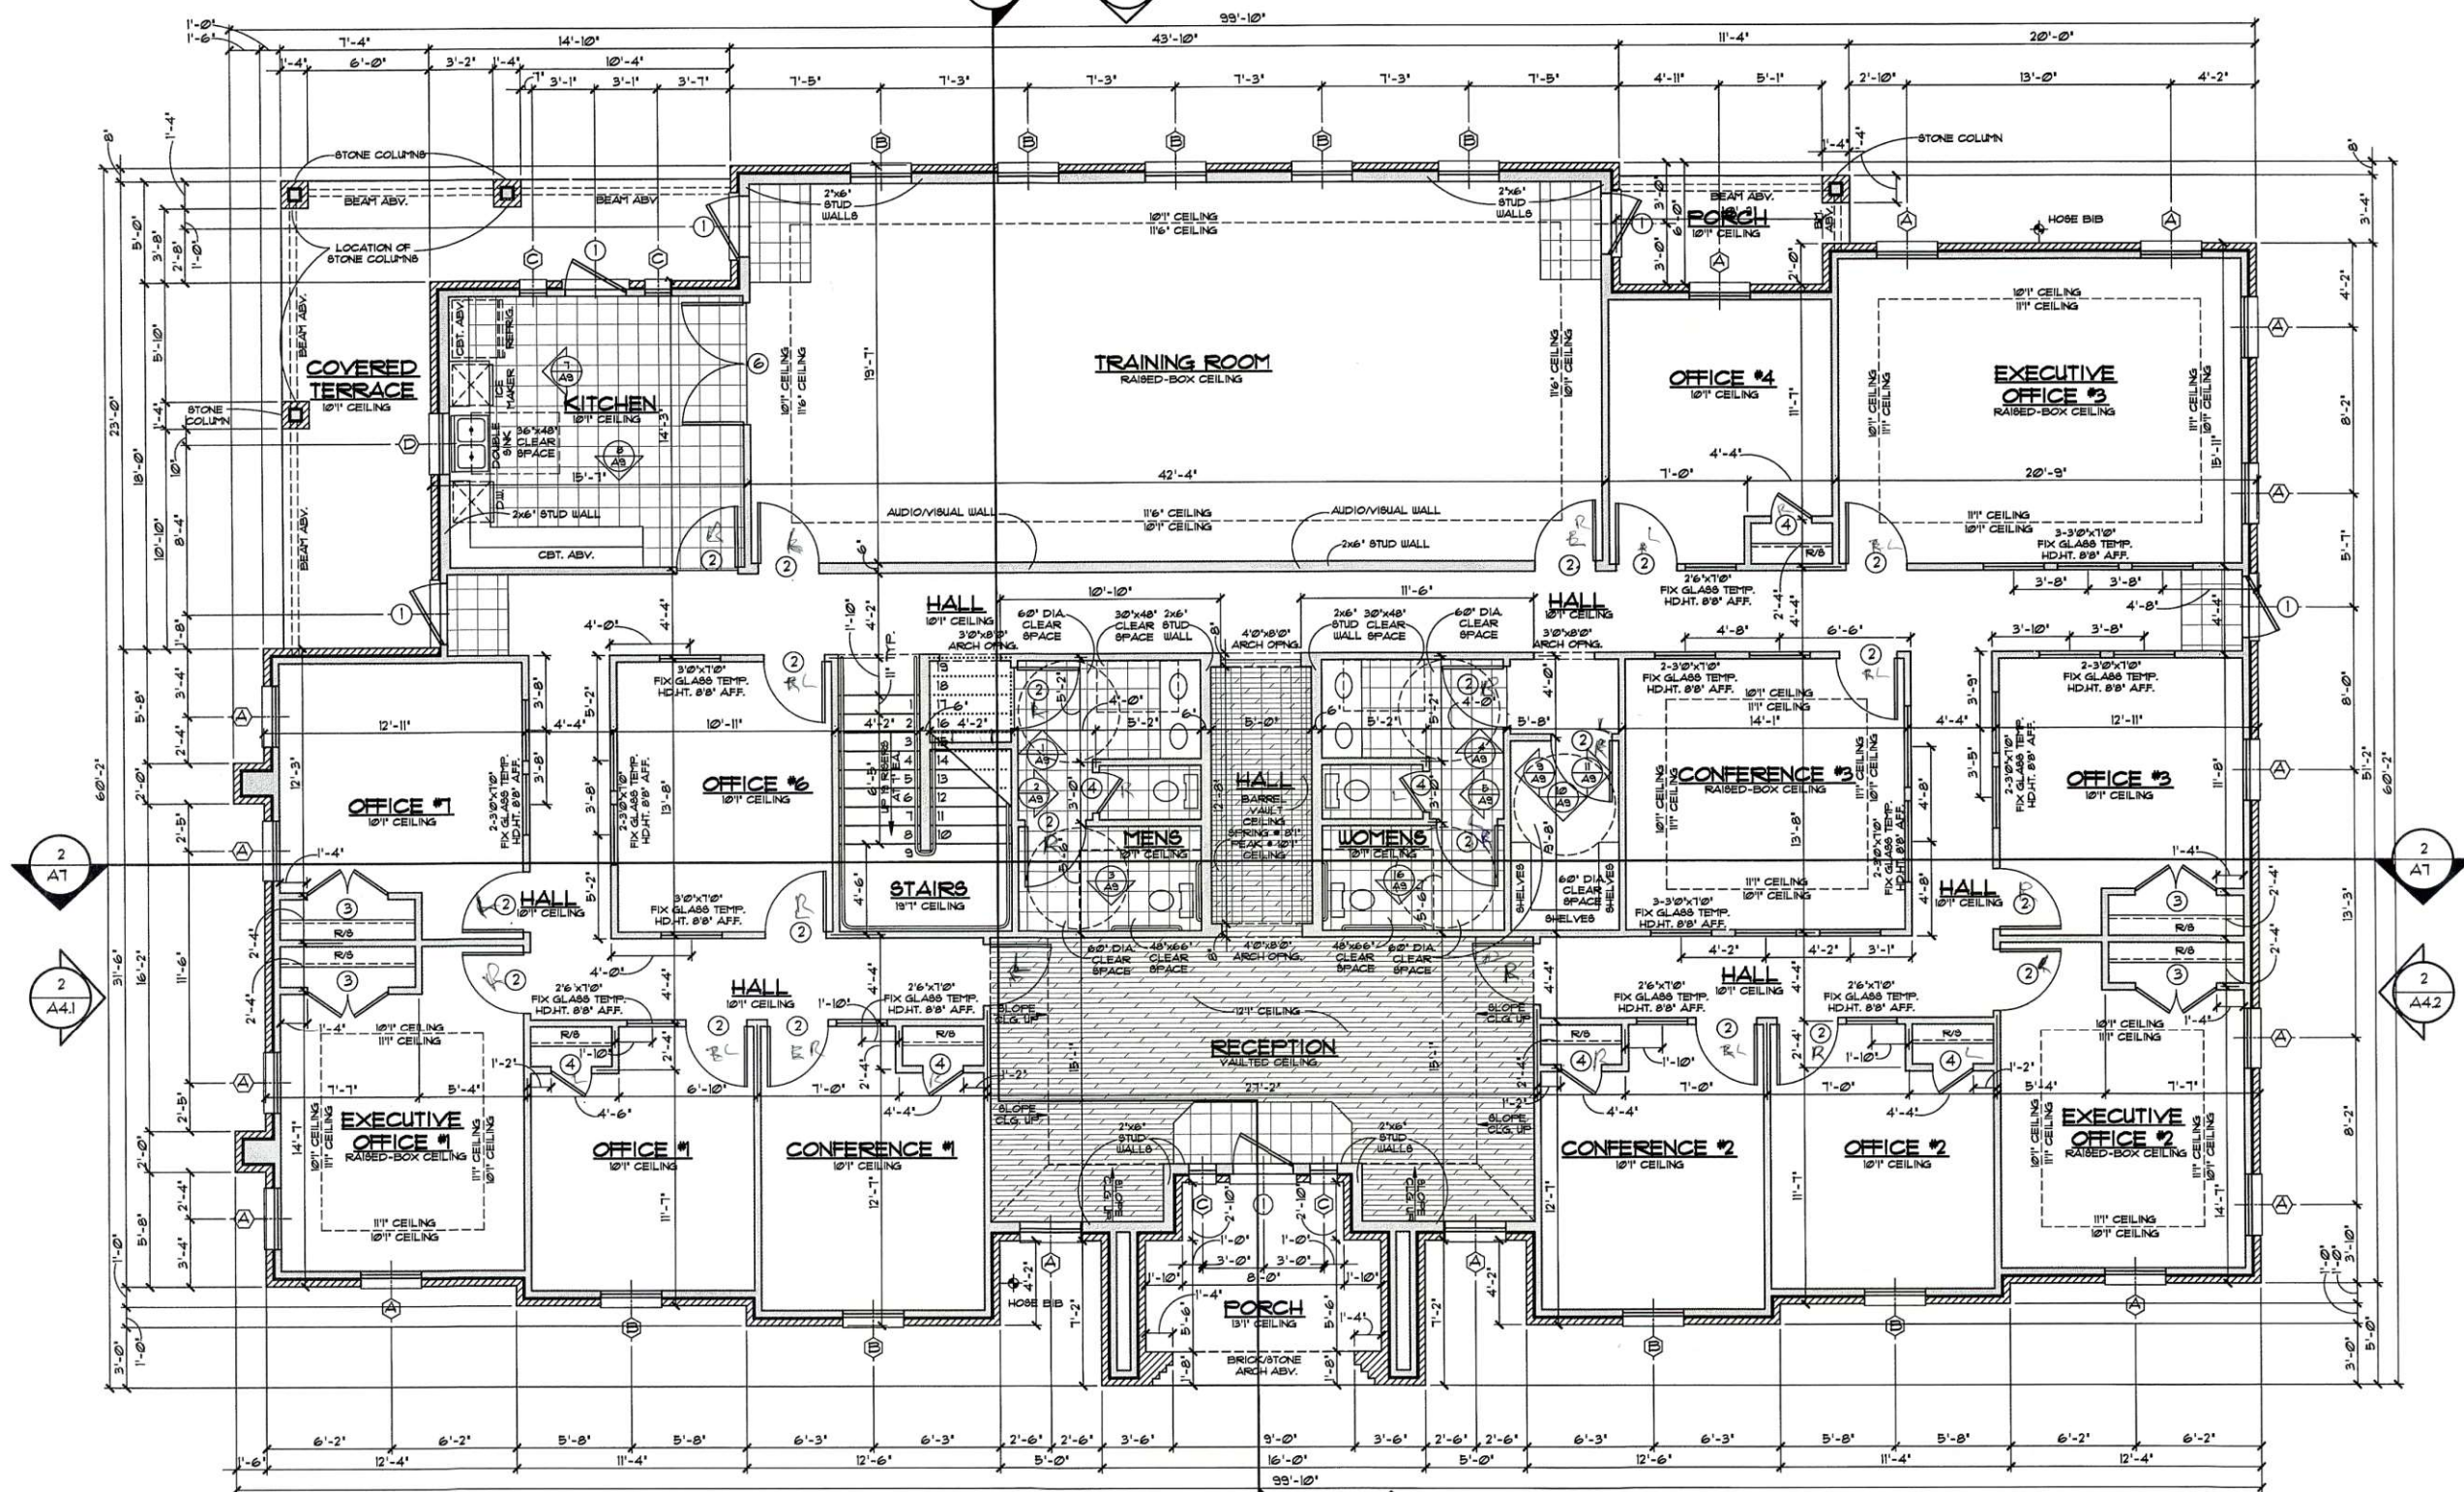

FLOOR PLAN
1/4" = 1'-0"