




EAST ELEVATION
1/8" = 1'-0"

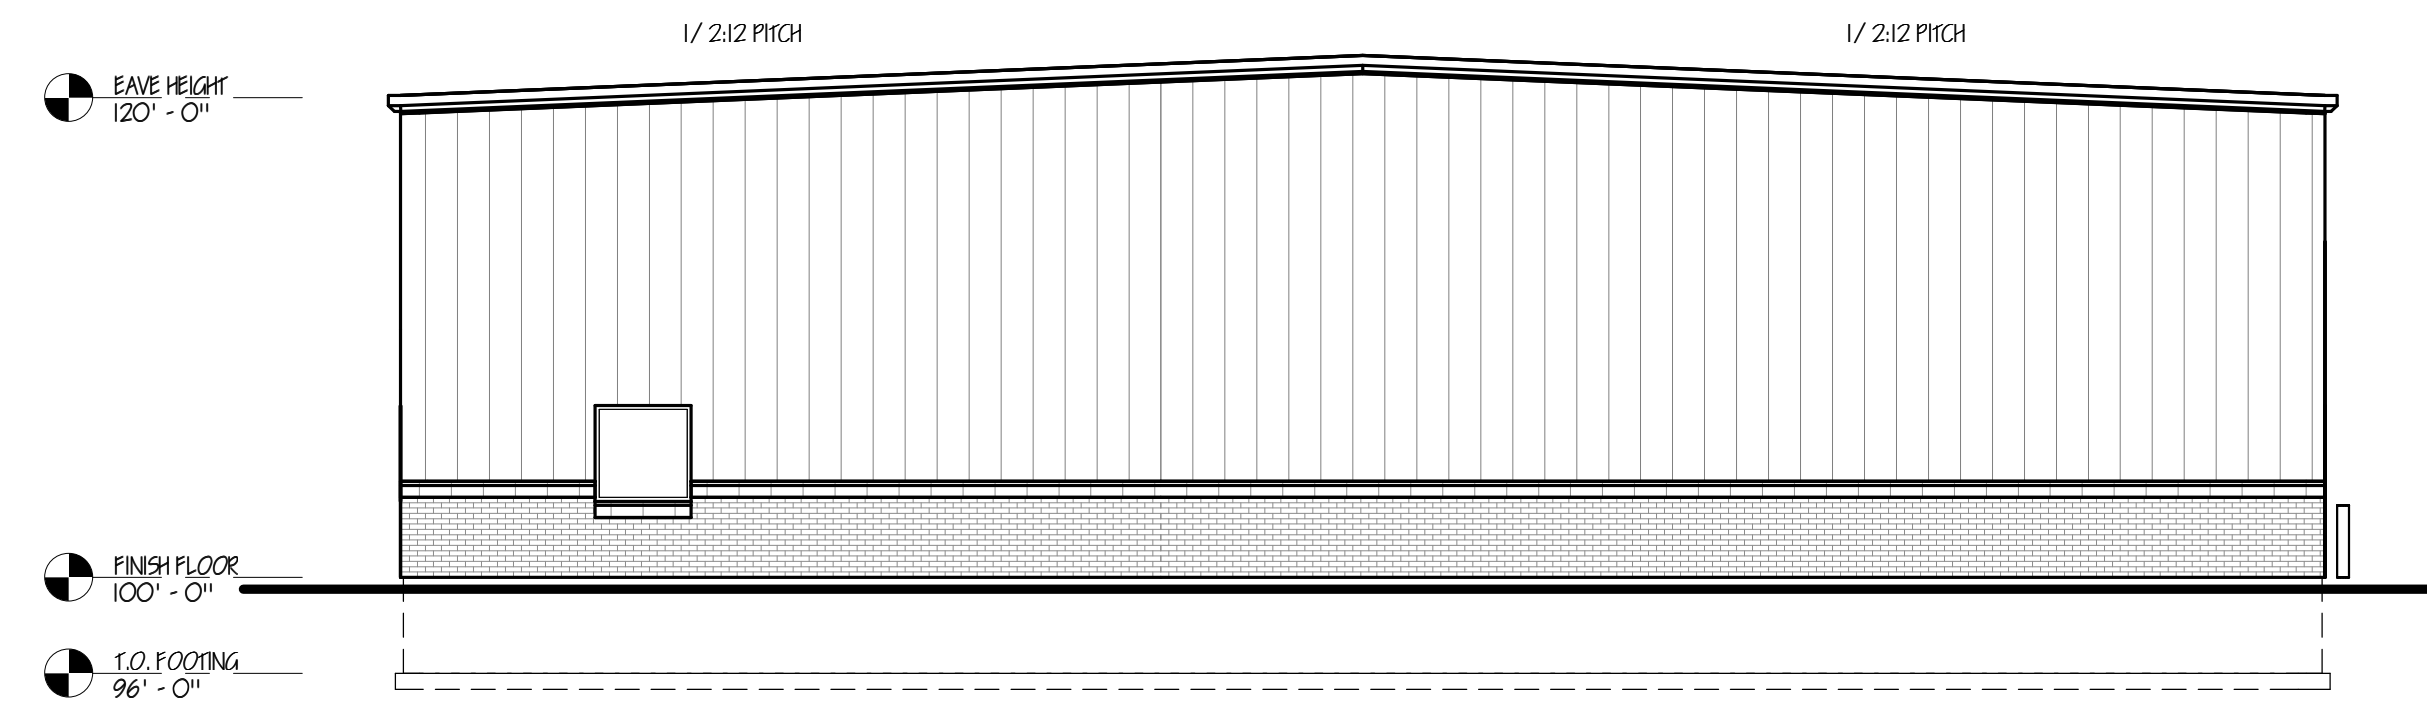


SOUTH ELEVATION
1/8" = 1'-0"

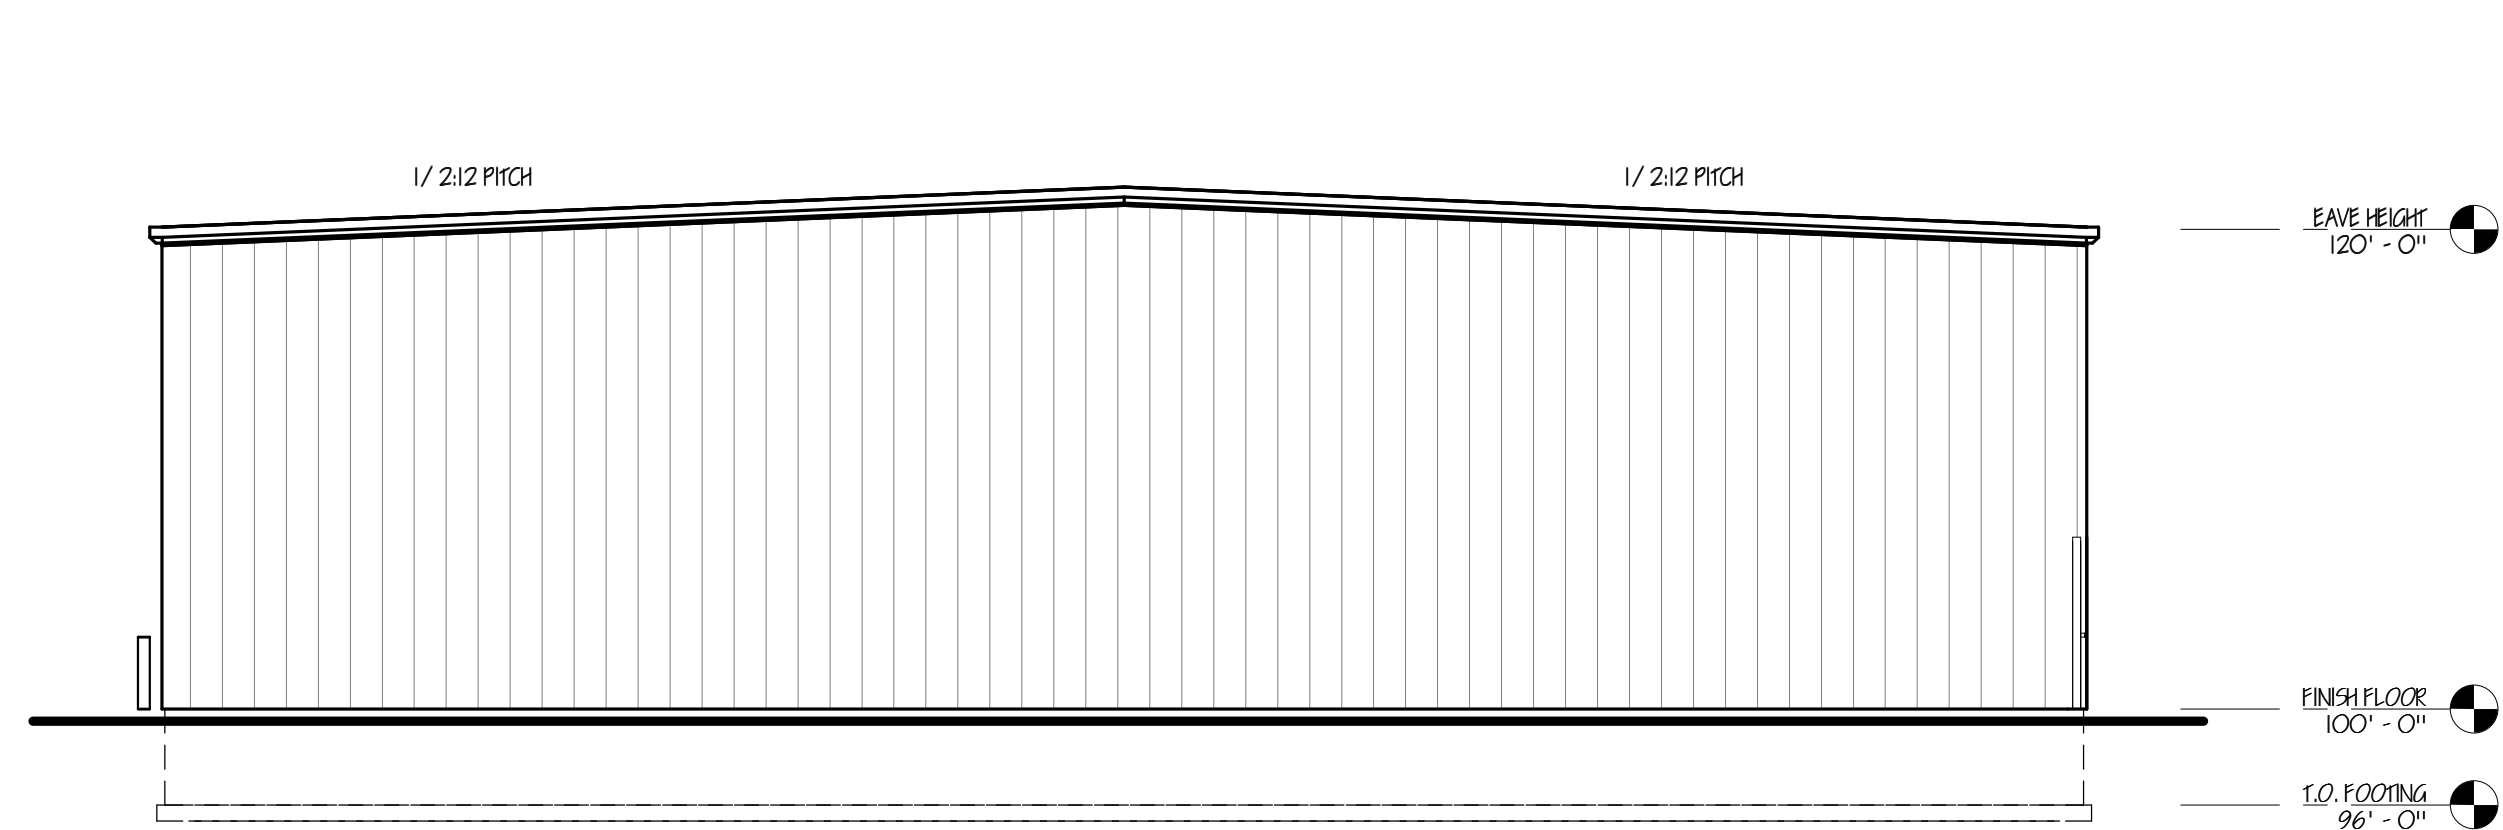

NORTH ELEVATION
1/8" = 1'-0"

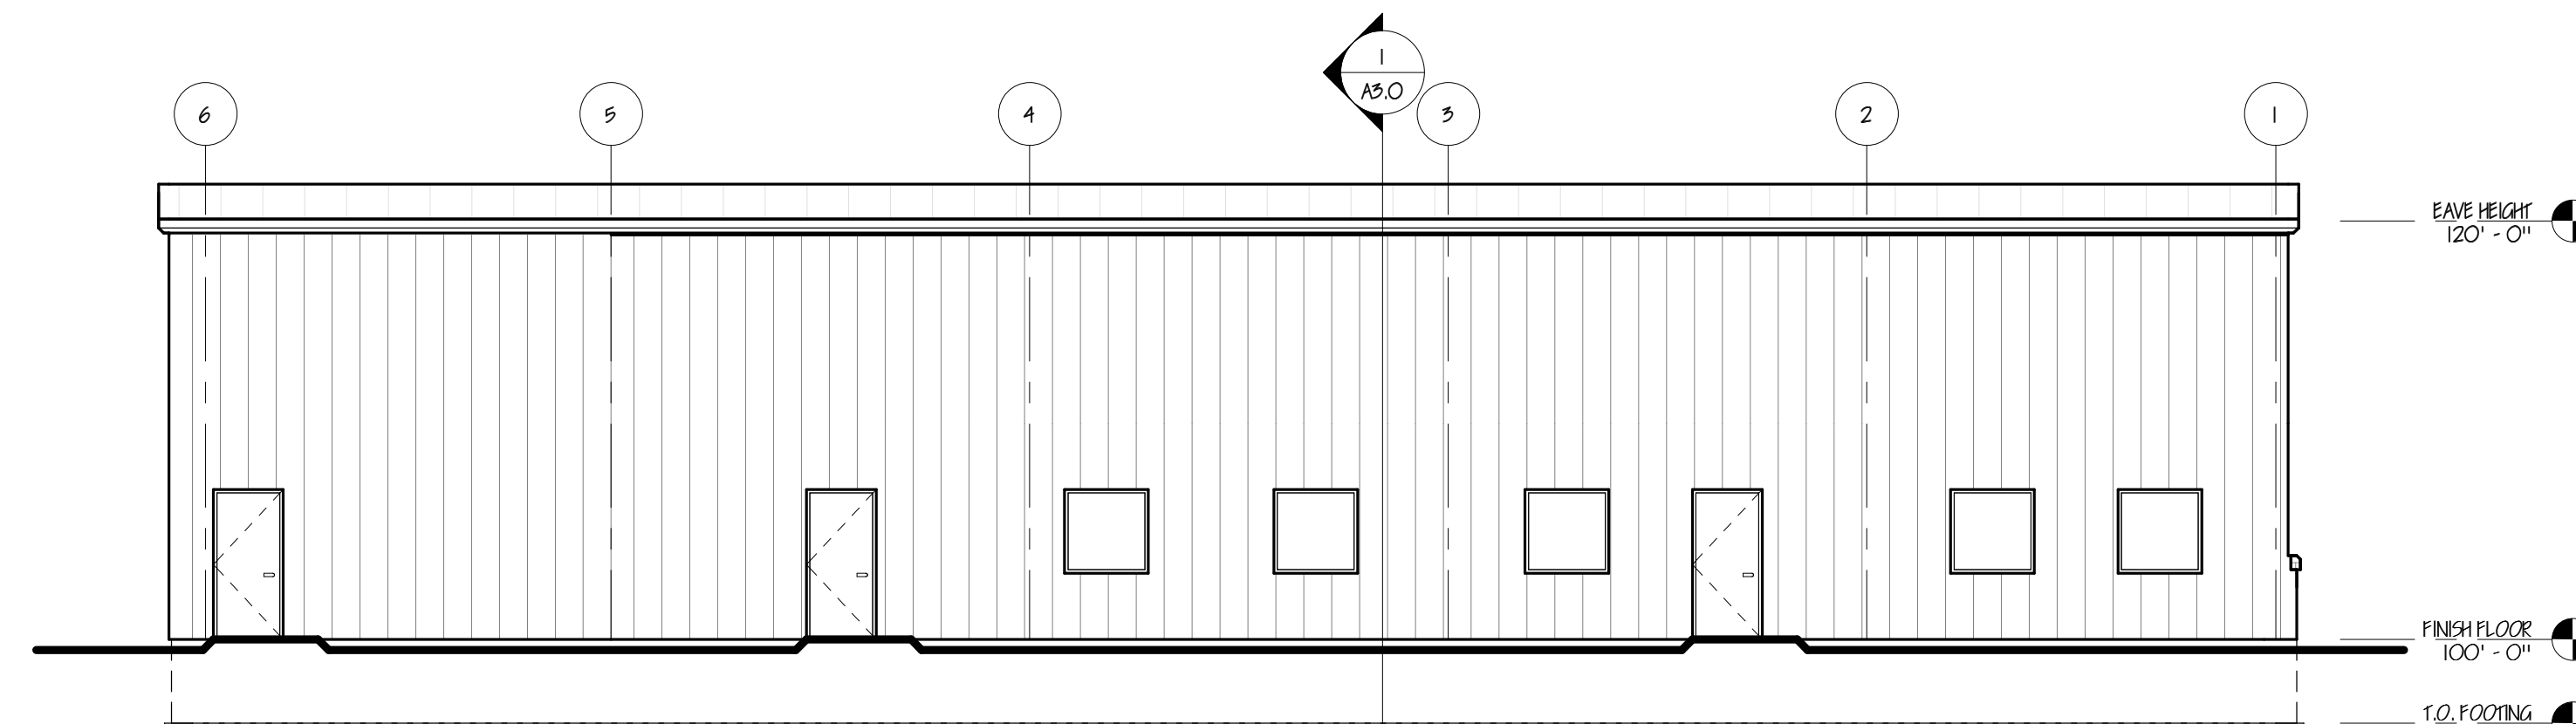

WEST ELEVATION
1/8" = 1'-0"

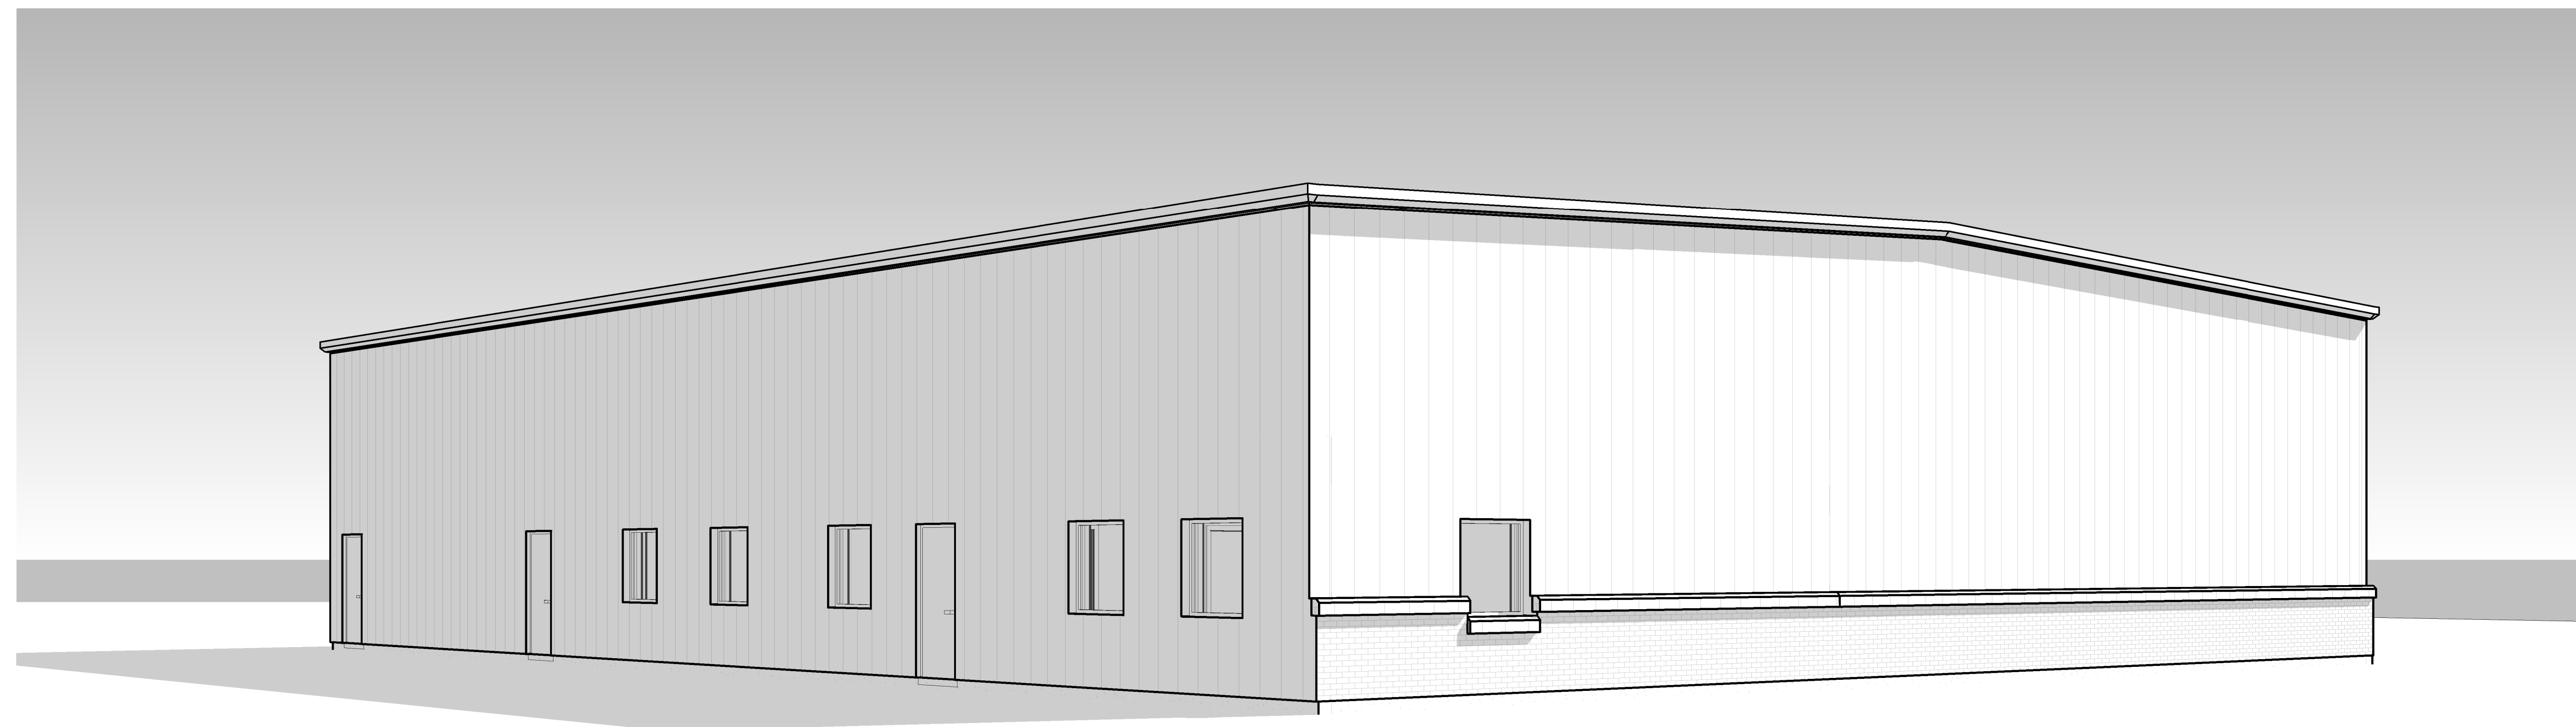

Keller
PLANNERS | ARCHITECTS | BUILDERS

FOX CITIES
N216 State Road 55
P.O. Box 620
Kaukauna, WI 54130
PHONE (920) 766-5795 /
1-800-236-2534
FAX (920) 766-5004

MADISON
3308 Nursery Drive
Middleton, WI 53562
PHONE (608) 445-2245

MILWAUKEE
W177 N955 Rivercrest Dr.
Suite 104
Cermantown, WI 53022
PHONE (262) 250-9710
1-800-236-2534
FAX (262) 250-9740

WAUSAU
3600 Stewart Avenue
Suite B
Wausau, WI 54401
PHONE (715) 849-3141
FAX (715) 849-3181

www.kellerbuilds.com

PROPOSED FOR:
DS STORAGE
APPLETON,
WISCONSIN

"COPYRIGHT NOTICE"
This design, drawing and detail is the
copyrighted property of KELLER, INC.
No part thereof shall be copied, adapted,
distributed, disclosed or made available to
anyone without the expressed written
consent of KELLER, INC.

REVISIONS

△	
△	
△	
△	
△	

PROJECT MANAGER:
C. VANDE WETERING

DESIGNER:
J. SIOJKE

DRAWN BY:
RSP

EXPEDITOR:
.....

SUPERVISOR:
.....

PRELIMINARY NO.:
P1250

CONTRACT NO.:
.....

DATE:
09/16/11

SHEET:
A2.0