


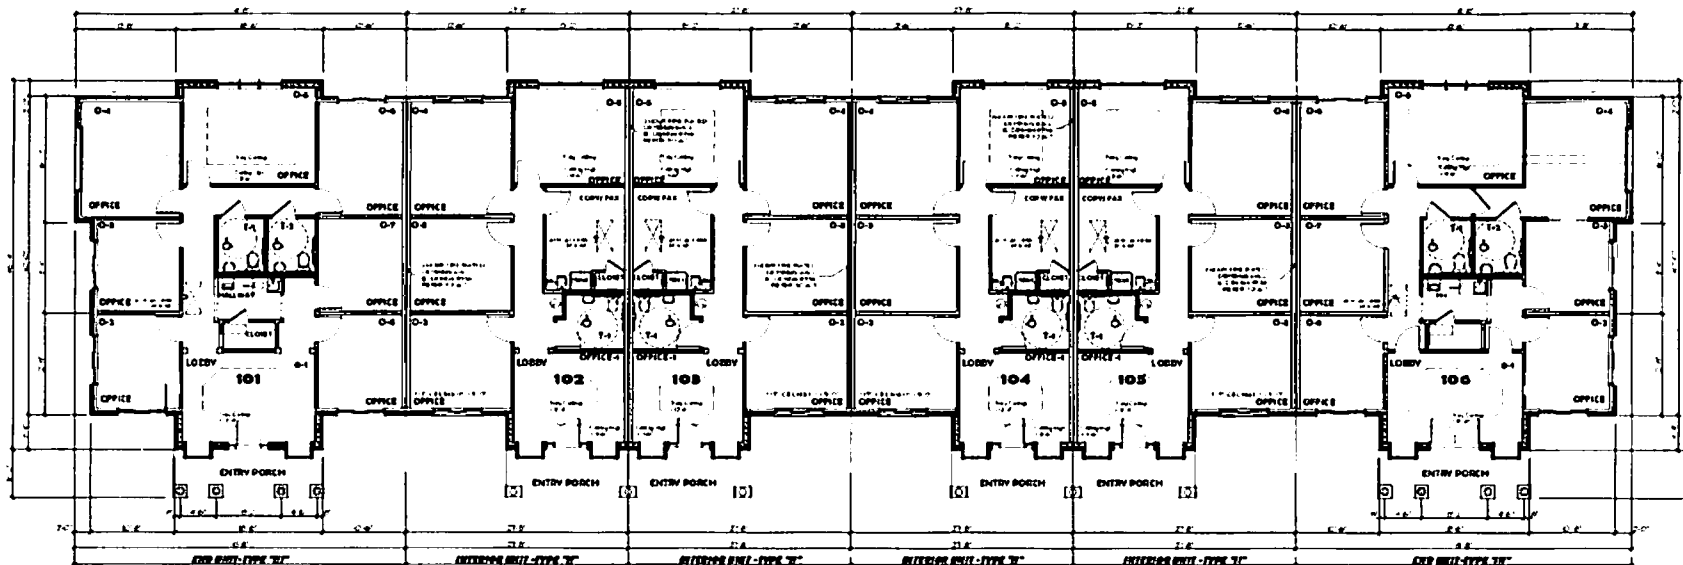

FLOOR PLAN
SCALE: 3/32" = 1'-0"

Architect's Certification, 3/31/2008

The undersigned, a registered architect has visited the site known as **HORIZON & NORCROSS**, a condominium, and viewed the property and to the best of his knowledge, information, and belief,

1. The exterior walls and roof of **BUILDING 100** Units 101, 102, 103, 104, 105 & 106 located at 4720 PEACHTREE BLVD, GWINNETT COUNTY, GEORGIA are in place as shown on said plan;
2. Such walls, partitions, floors, and ceilings, to the extent shown on said plans as constitute the horizontal boundaries, if any, and the vertical boundaries of each Unit including convertible space have been sufficiently constructed as to clearly establish the physical boundaries of each Unit.

Date: **3/31/2008**

Richard J. Debban, Architect

The condominium declaration for **HORIZON & NORCROSS**, a condominium, is recorded in Deed Book _____, Page _____ of records of Clerk of Superior Court of GWINNETT COUNTY, GEORGIA.

BUILDING 100
ARCHITECT'S CERTIFICATION 3/31/2008

Drawn By: **Richard J. Debban**

rid architect, llc
75 VALLEY DRIVE
SUITE 30004
DUBLIN, GA 31033
Phone: 404.385.9333
Fax: 404.385.9334
E-mail: info@ridarchitect.com



**HORIZON & NORCROSS
OFFICE CONDOMINIUM
BUILDING 100**

4720 PEACHTREE BLVD
DUBLIN, GA 31033
GWINNETT COUNTY, GEORGIA
Sales Contact: Richard J. Debban, Architect, P.A. Tel: 404.385.9333

Date: **3/31/2008**

Sheet: _____

Book: **2005-46**