



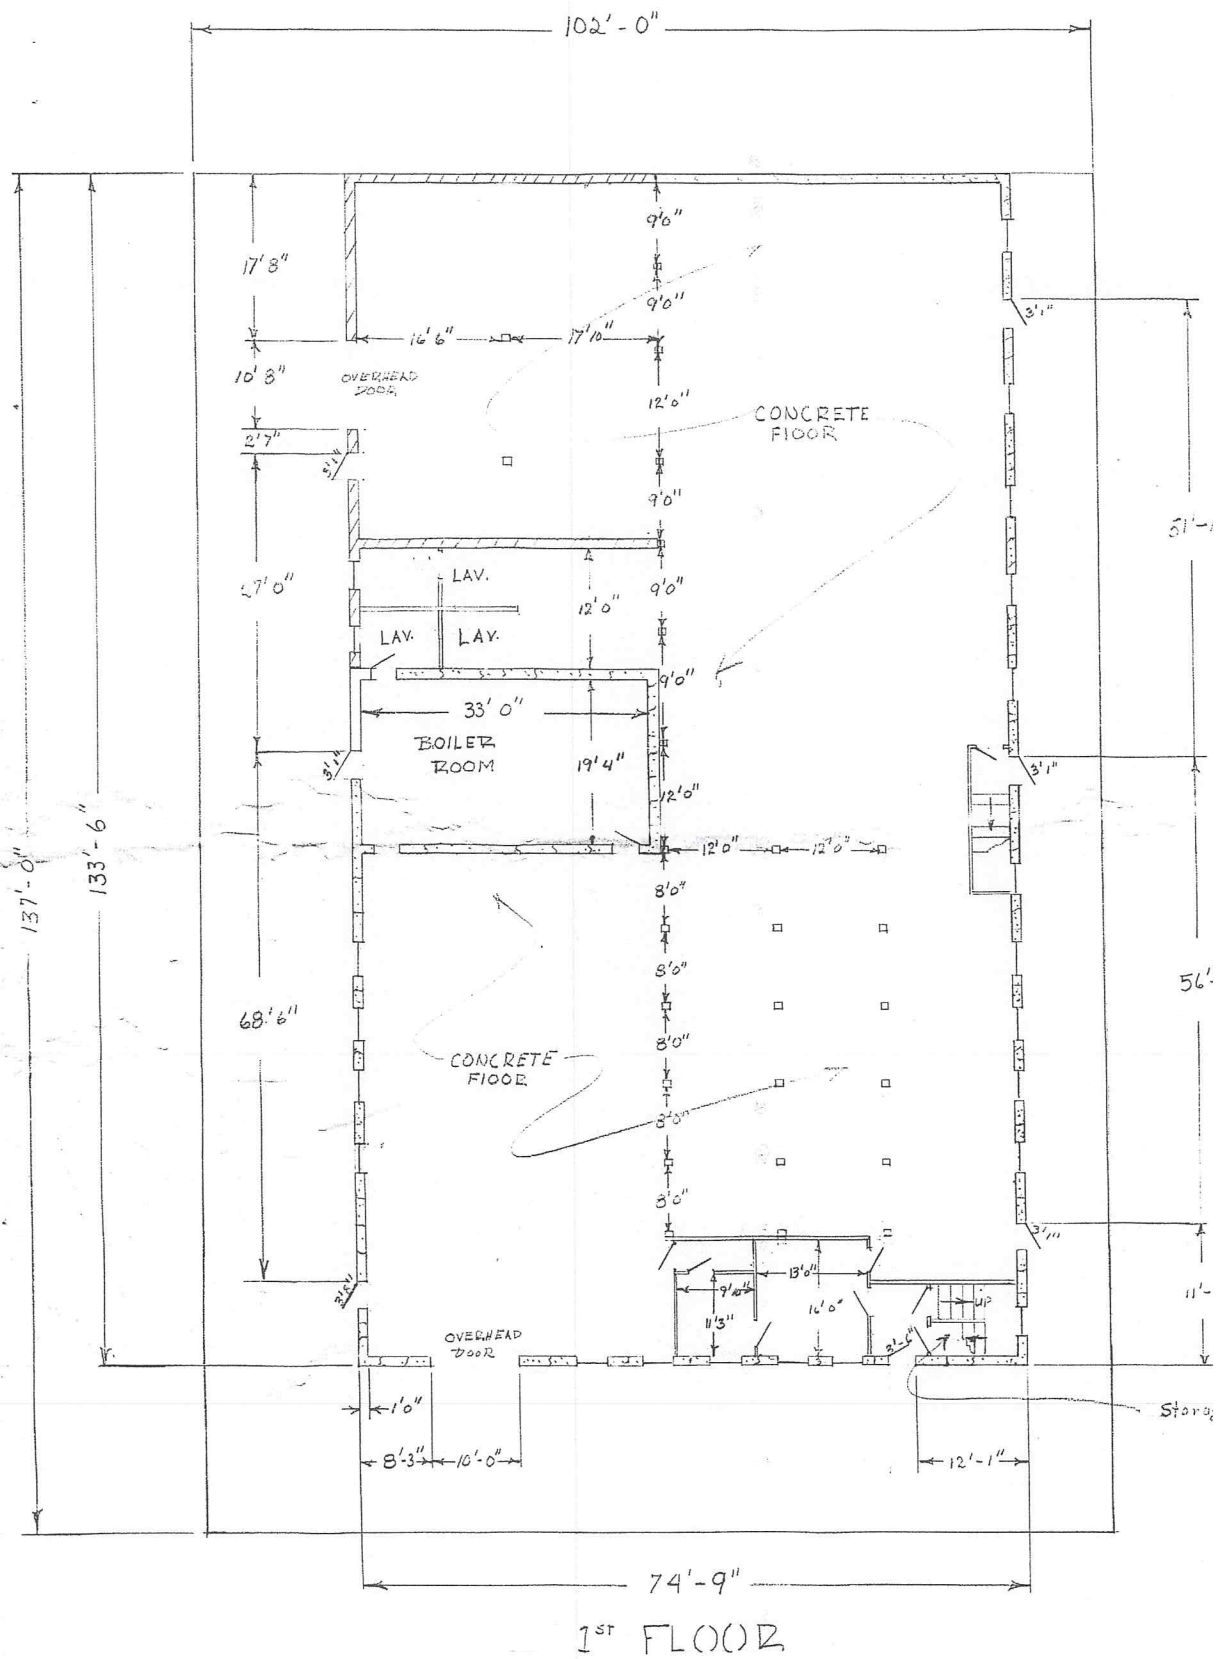

NOTE:

1- All Brick + Cinder Block Walls 12" thick.

FLOORING
3x8" Wood Beams Reinforced
With 1/4x8 Steel Chisel.
2x8 Sub flooring
1x4 flooring

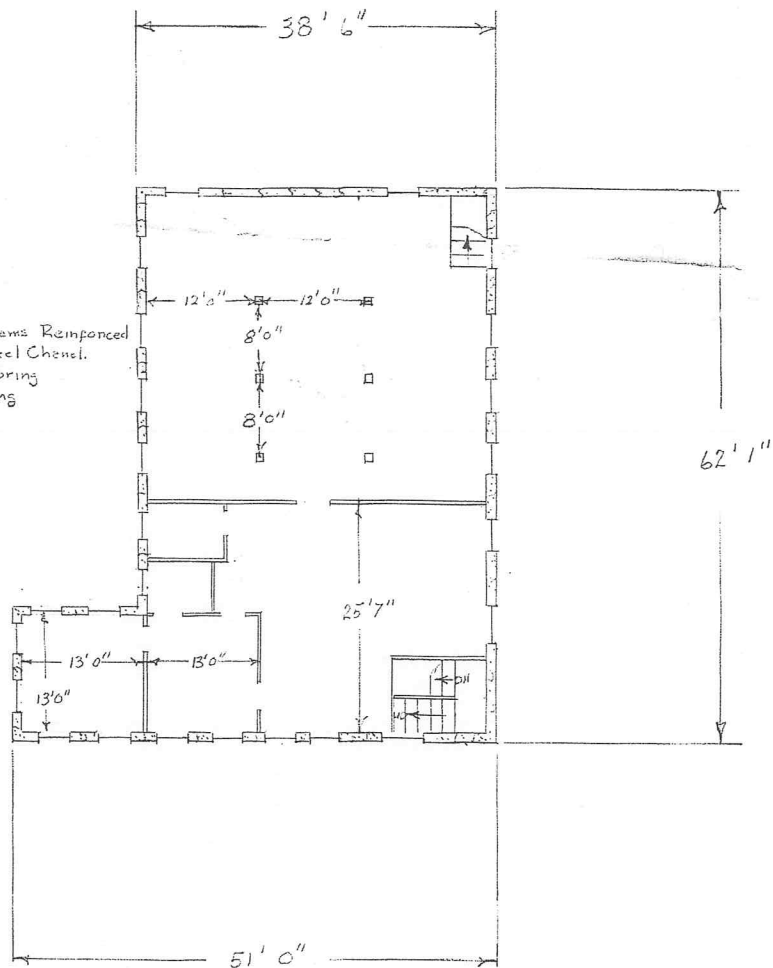

2nd FLOOR

FLOOR PLAN	
Building 143 River ST.	
SCALE $\frac{3}{32}" = 1'0"$	
Drawn by A.J. Laudano	DATE