


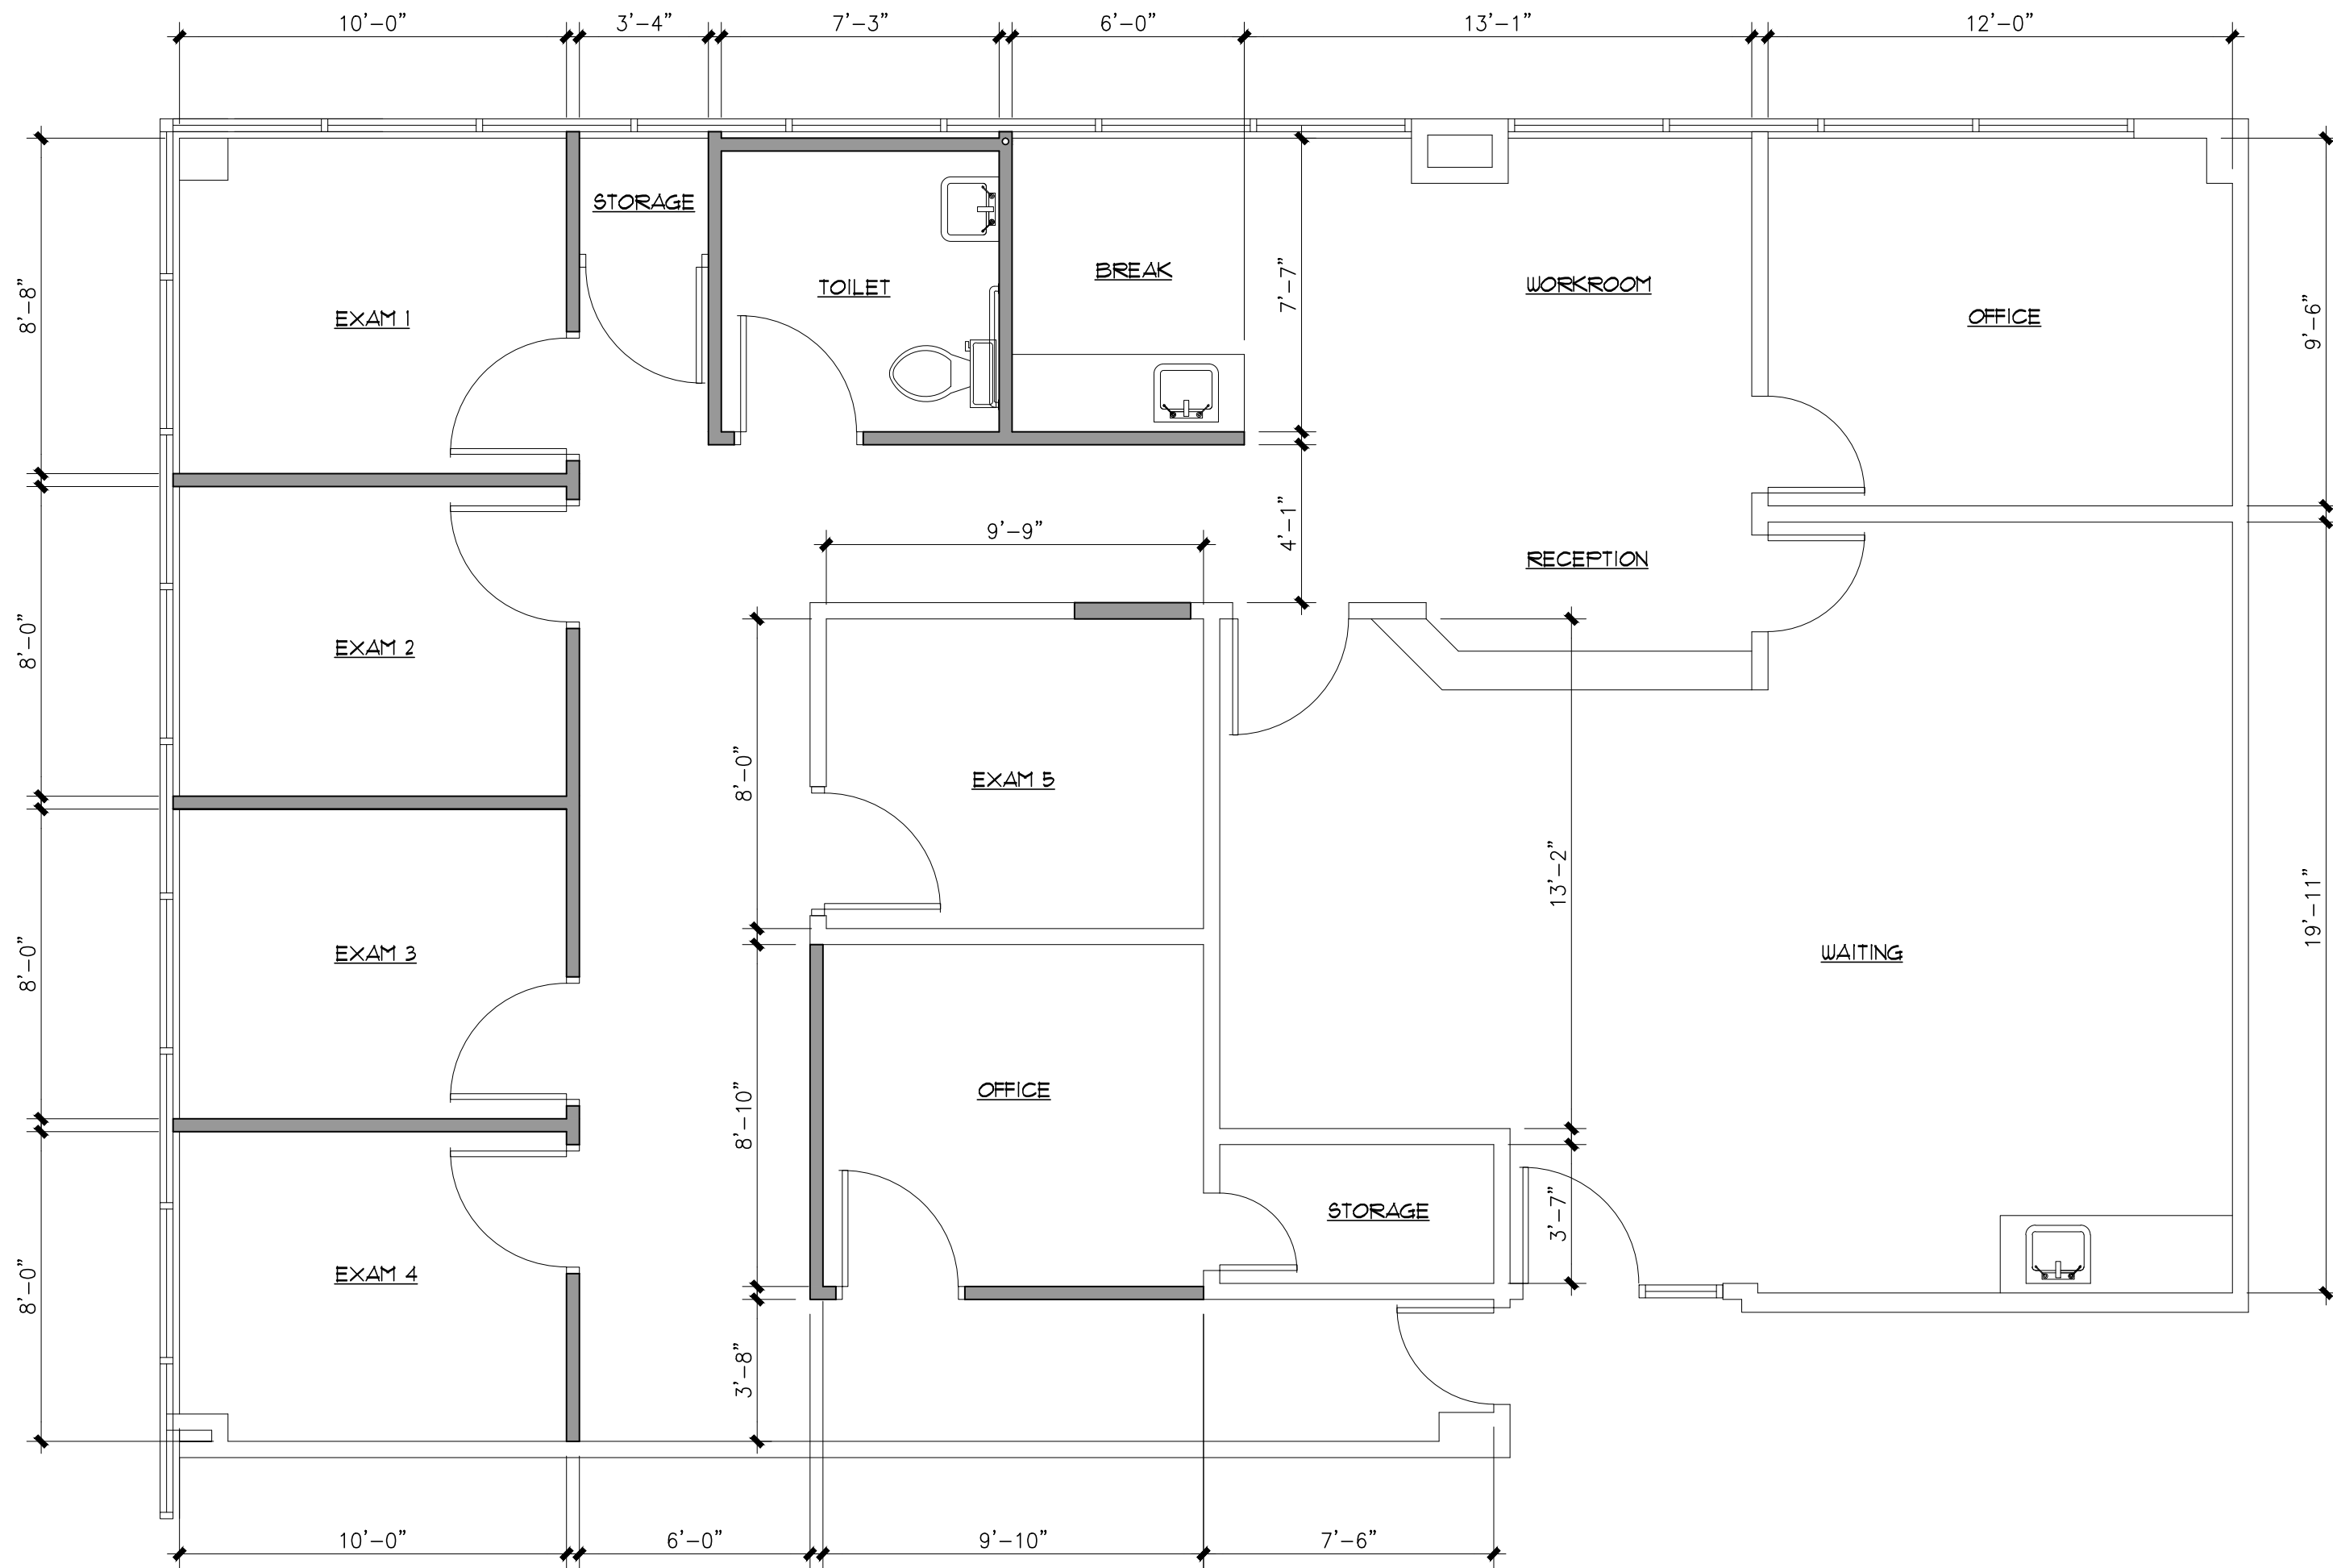

## FLOOR PLAN

SCALE: 1/4" = 1'-0"

PROJECT:

Tenant Improvements for:  
**OFFICE SPACE**

10470 Vista Del Sol, Suite 214 El Paso, Texas

DATE: 04/29/2020  
FILE NAME: Floor Plan b

SHEET NUMBER

A-1