


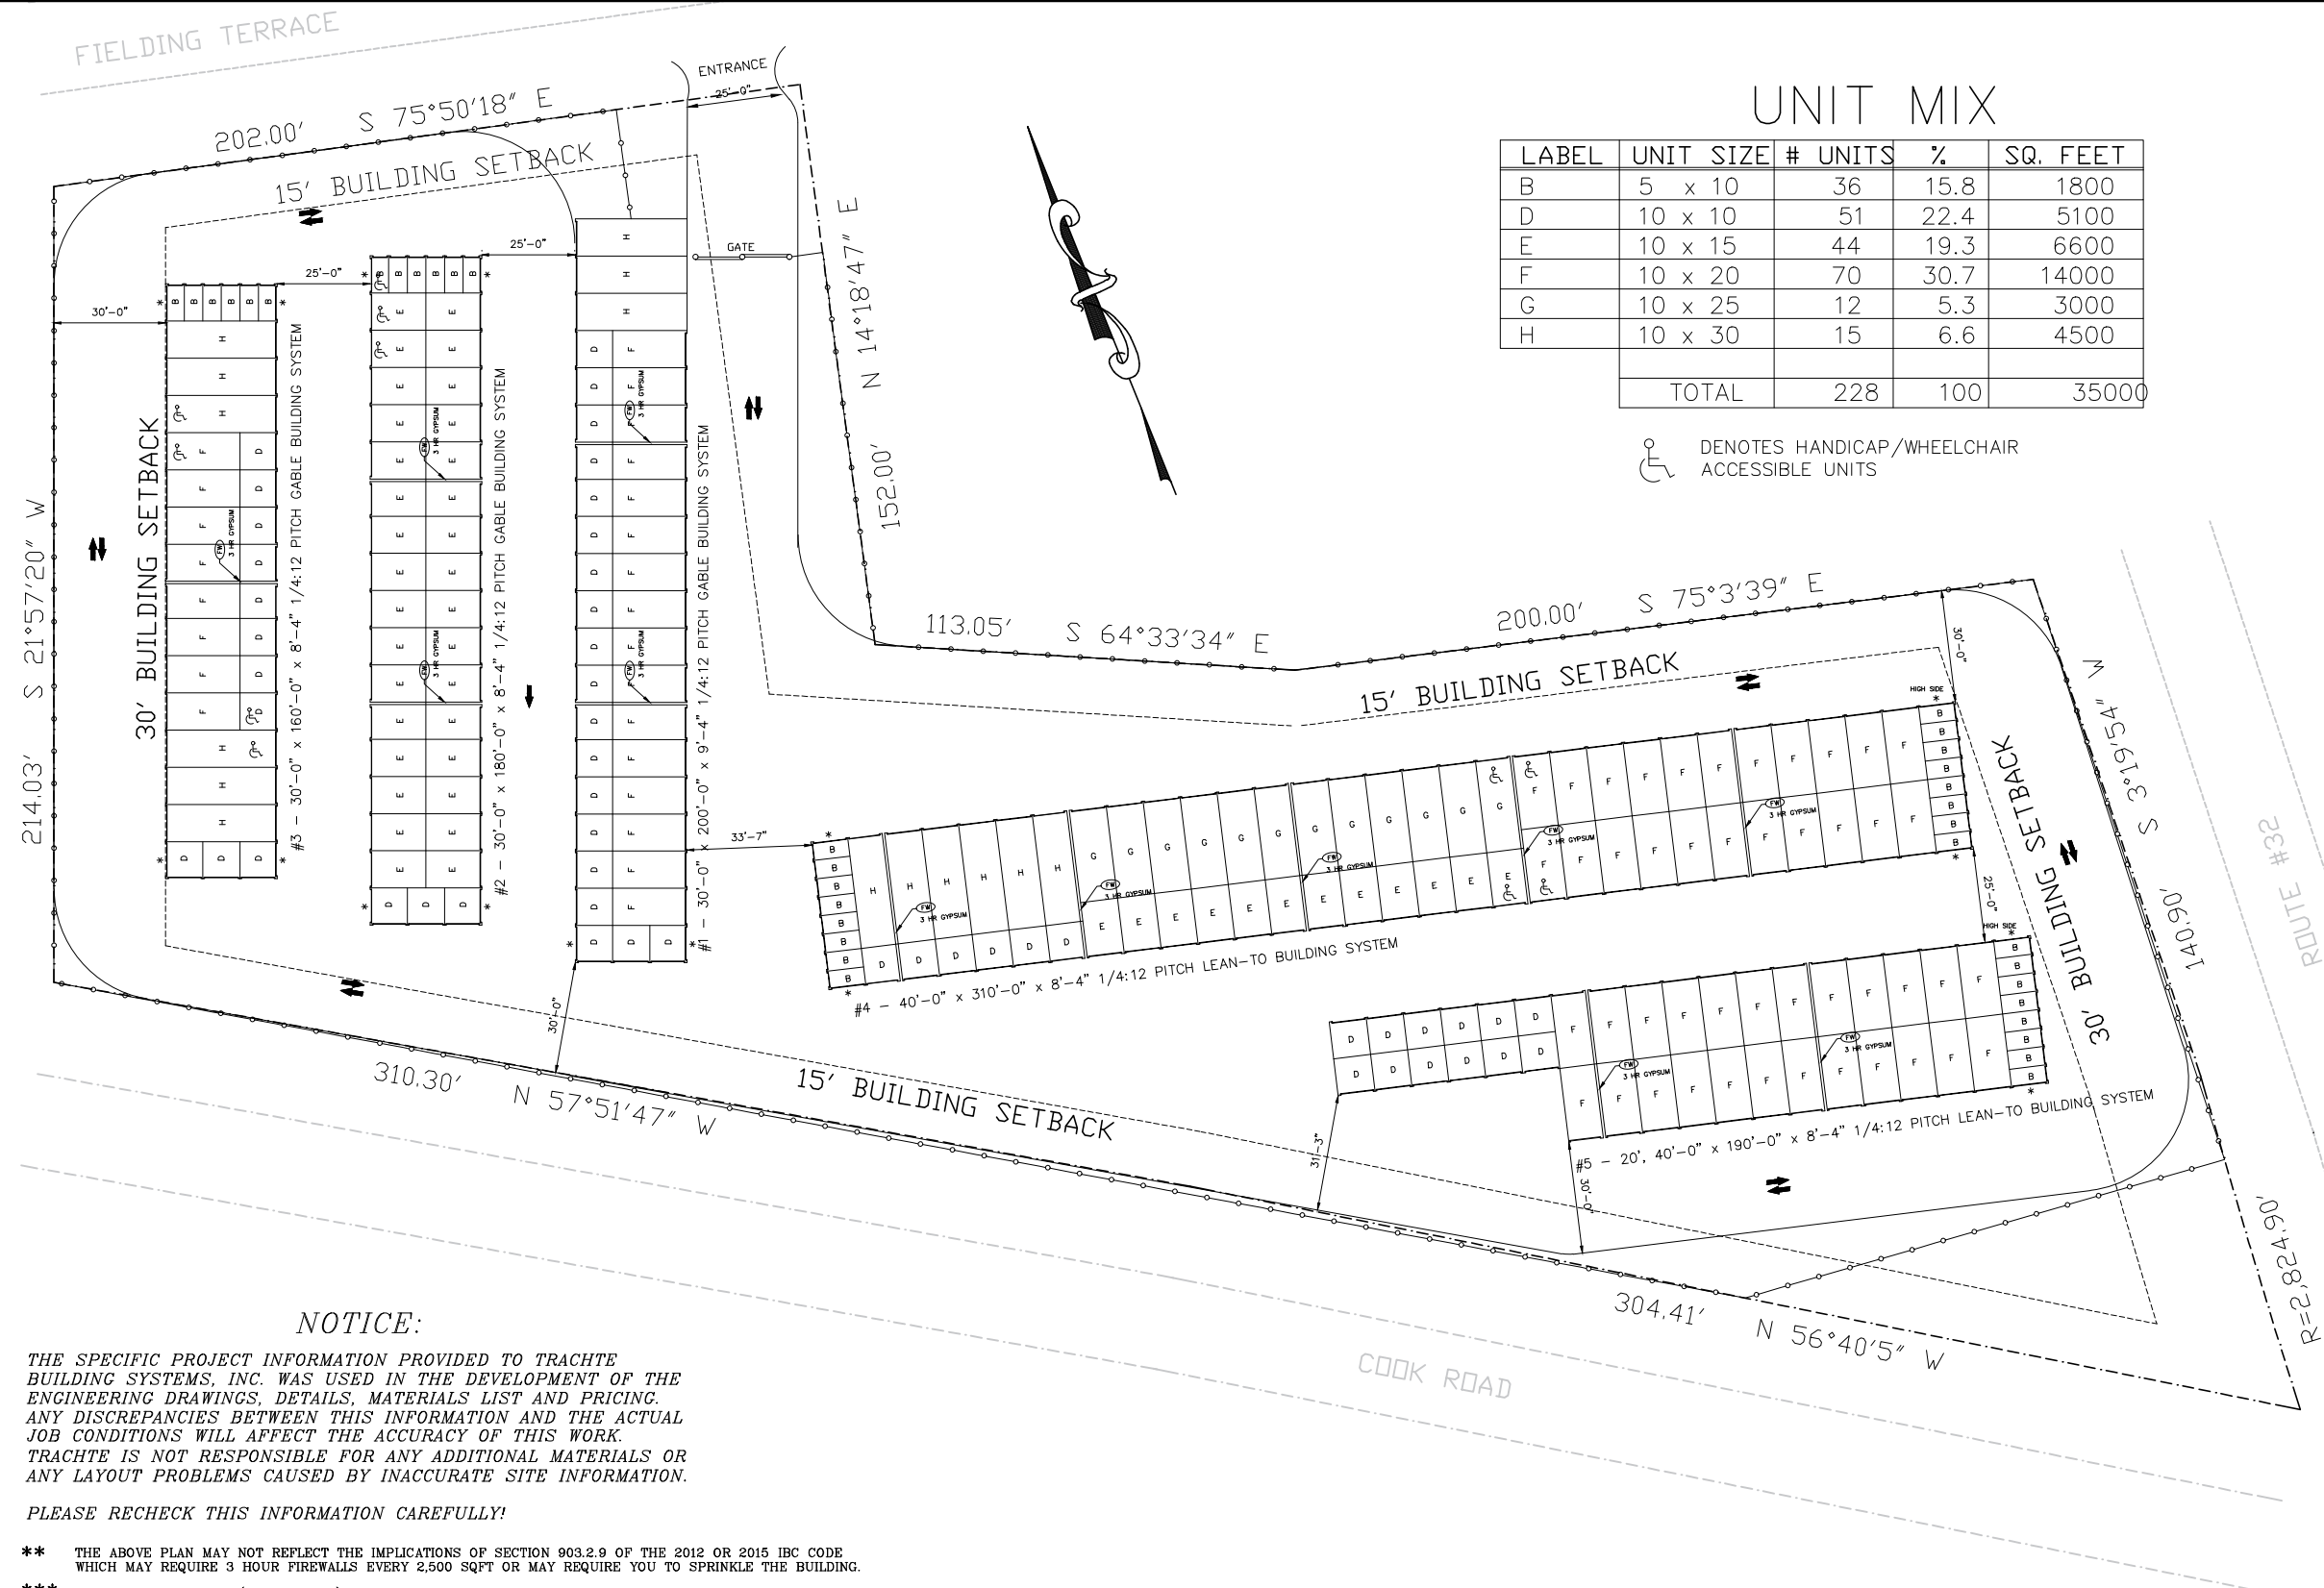

UNIT MIX

LABEL	UNIT SIZE	# UNITS	%	SQ. FEET
B	5 x 10	36	15.8	1800
D	10 x 10	51	22.4	5100
E	10 x 15	44	19.3	6600
F	10 x 20	70	30.7	14000
G	10 x 25	12	5.3	3000
H	10 x 30	15	6.6	4500
TOTAL		228	100	35000

 DENOTES HANDICAP/WHEELCHAIR ACCESSIBLE UNITS

NOTICE:

THE SPECIFIC PROJECT INFORMATION PROVIDED TO TRACHTE BUILDING SYSTEMS, INC. WAS USED IN THE DEVELOPMENT OF THE ENGINEERING DRAWINGS, DETAILS, MATERIALS LIST AND PRICING. ANY DISCREPANCIES BETWEEN THIS INFORMATION AND THE ACTUAL JOB CONDITIONS WILL AFFECT THE ACCURACY OF THIS WORK. TRACHTE IS NOT RESPONSIBLE FOR ANY ADDITIONAL MATERIALS OR ANY LAYOUT PROBLEMS CAUSED BY INACCURATE SITE INFORMATION.

PLEASE RECHECK THIS INFORMATION CAREFULLY!

****** THE ABOVE PLAN MAY NOT REFLECT THE IMPLICATIONS OF SECTION 903.2.9 OF THE 2012 OR 2015 IBC CODE WHICH MAY REQUIRE 3 HOUR FIREWALLS EVERY 2,500 SQFT OR MAY REQUIRE YOU TO SPRINKLE THE BUILDING.

******* TRACHTE RECOMMENDS (IN USA ONLY) THAT ALL PROJECTS REQUIRE A NUMBER OF UNITS BE ADA ACCESSIBLE, IF A CUSTOMER CHOOSES TO NOT CONFORM TRACHTE WILL NOT BE HELD ACCOUNTABLE.

NOTE: LOCATION & SIZE OF RETENTION POND TO BE DETERMINED BY LOCAL CIVIL ENGINEER.

REVISION

by

TRACHTE BUILDING SYSTEMS, Inc.

This drawing and all parts thereof is the exclusive property of Trachte Building Systems, Inc. 1874 Route 32, Montville, CT 06058 (800/256-5824)(Local 608/837-7899) and may not be reproduced in whole or part without written permission.

TBS

PROPOSED MINI-STORAGE SYSTEM for:

TOM DEVIVO

1874 ROUTE 32

MONTVILLE, CT

Job Description

Date

Drawn by

Checked by

Scale

Plan No.

Sheet No.

SITE PLAN

9/26/22

KM

1" = 20'-0"

57154

SITE