

NOT TO SCALE

Drawing for:
 ENDURA ADVISORY
 GROUP
 601 NW Loop 410
 Suite 105
 San Antonio, TX 78216


13729 RESEARCH BLVD.
 LAKE CREEK FESTIVAL
 AUSTIN, TEXAS
 GROSS LEASEABLE AREA: 27,138 S.F.

THE MEASUREMENTS AND FLOOR
 PLANS ARE ACCURATE USING
 BOMA MEASUREMENT STANDARDS
 FOR RETAIL BUILDINGS.
 ANSI/BOMA Z85.5 - 2010
 Project No.: 1823.03
 Date: November 19, 2018
 ©2018

†DIMENSIONS†
 FLOOR PLANS
 Austin, Texas
 dimensionsfloorplans.com
 Phone: (512)342-0114


NOTE:

DIMENSIONS ARE TO SHOW ROOM SIZES.
SQUARE FOOTAGE CALCULATIONS ARE DONE
TO BOMA STANDARDS.

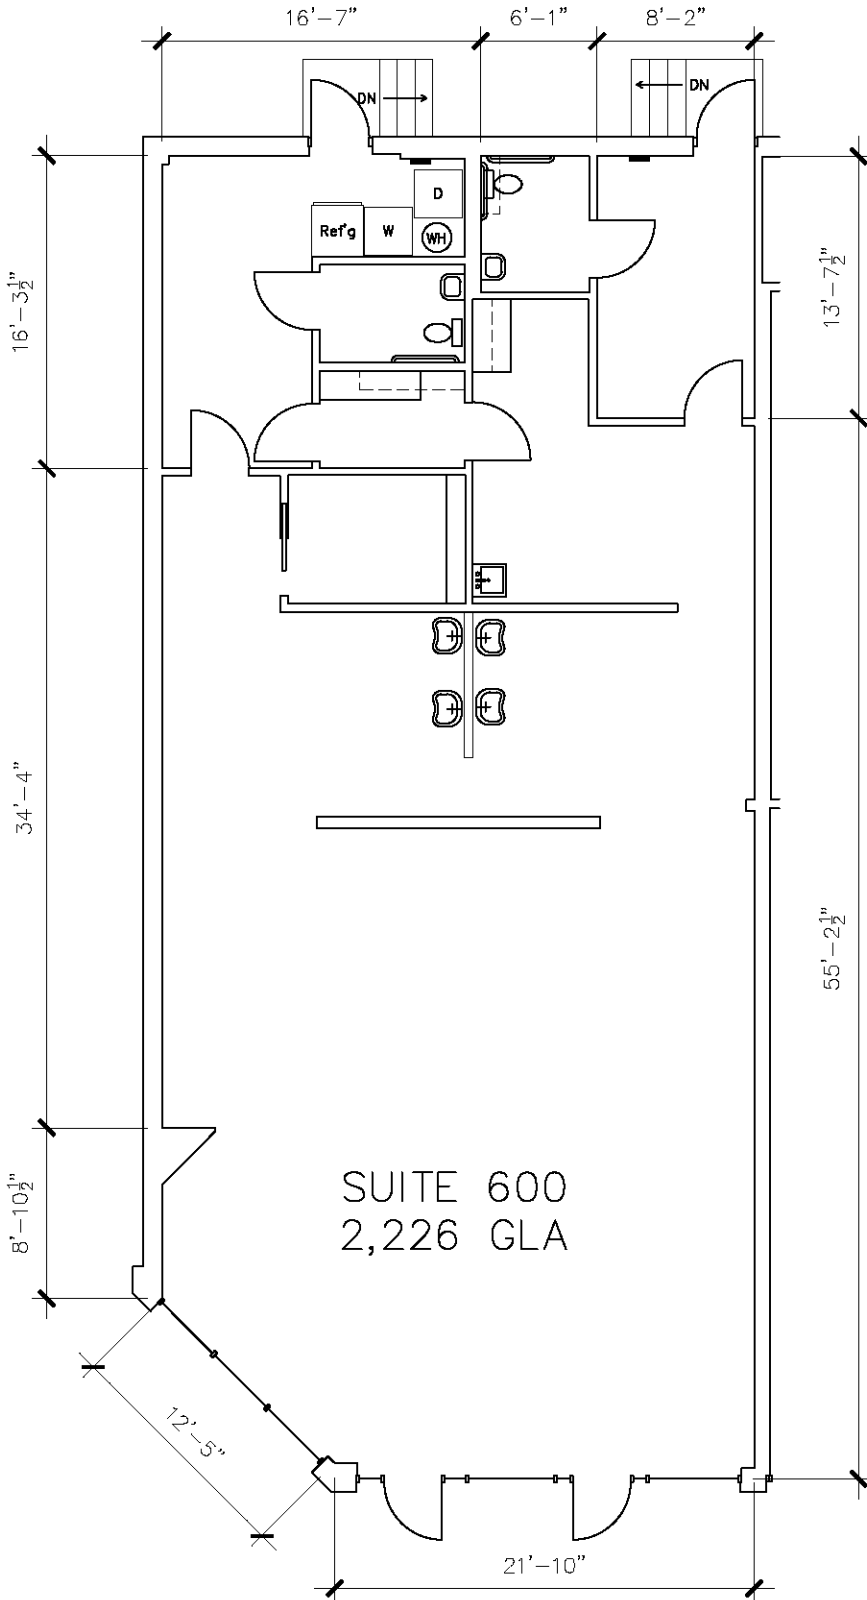

SUITE 600
2,226 GLA

SCALE: 1/10" = 1'-0"

 

Drawing for:
 ENDURA ADVISORY
 GROUP
 601 NW Loop 410
 Suite 105
 San Antonio, TX 78216


SUITE 600
 LAKE CREEK FESTIVAL
 13729 RESEARCH BLVD.
 AUSTIN, TEXAS

THE MEASUREMENTS AND FLOOR
 PLANS ARE ACCURATE USING
 BOMA MEASUREMENT STANDARDS
 FOR RETAIL BUILDINGS.
 ANSI/BOMA Z65.5 - 2010
 Project No.: 1823.03
 Date: November 19, 2018
 ©2018

DIMENSIONS
 FLOOR PLANS
 Austin, Texas
 dimensionsfloorplans.com
 Phone: (512)342-0114

NOTE:


DIMENSIONS ARE TO SHOW ROOM SIZES.
SQUARE FOOTAGE CALCULATIONS ARE DONE
TO BOMA STANDARDS.

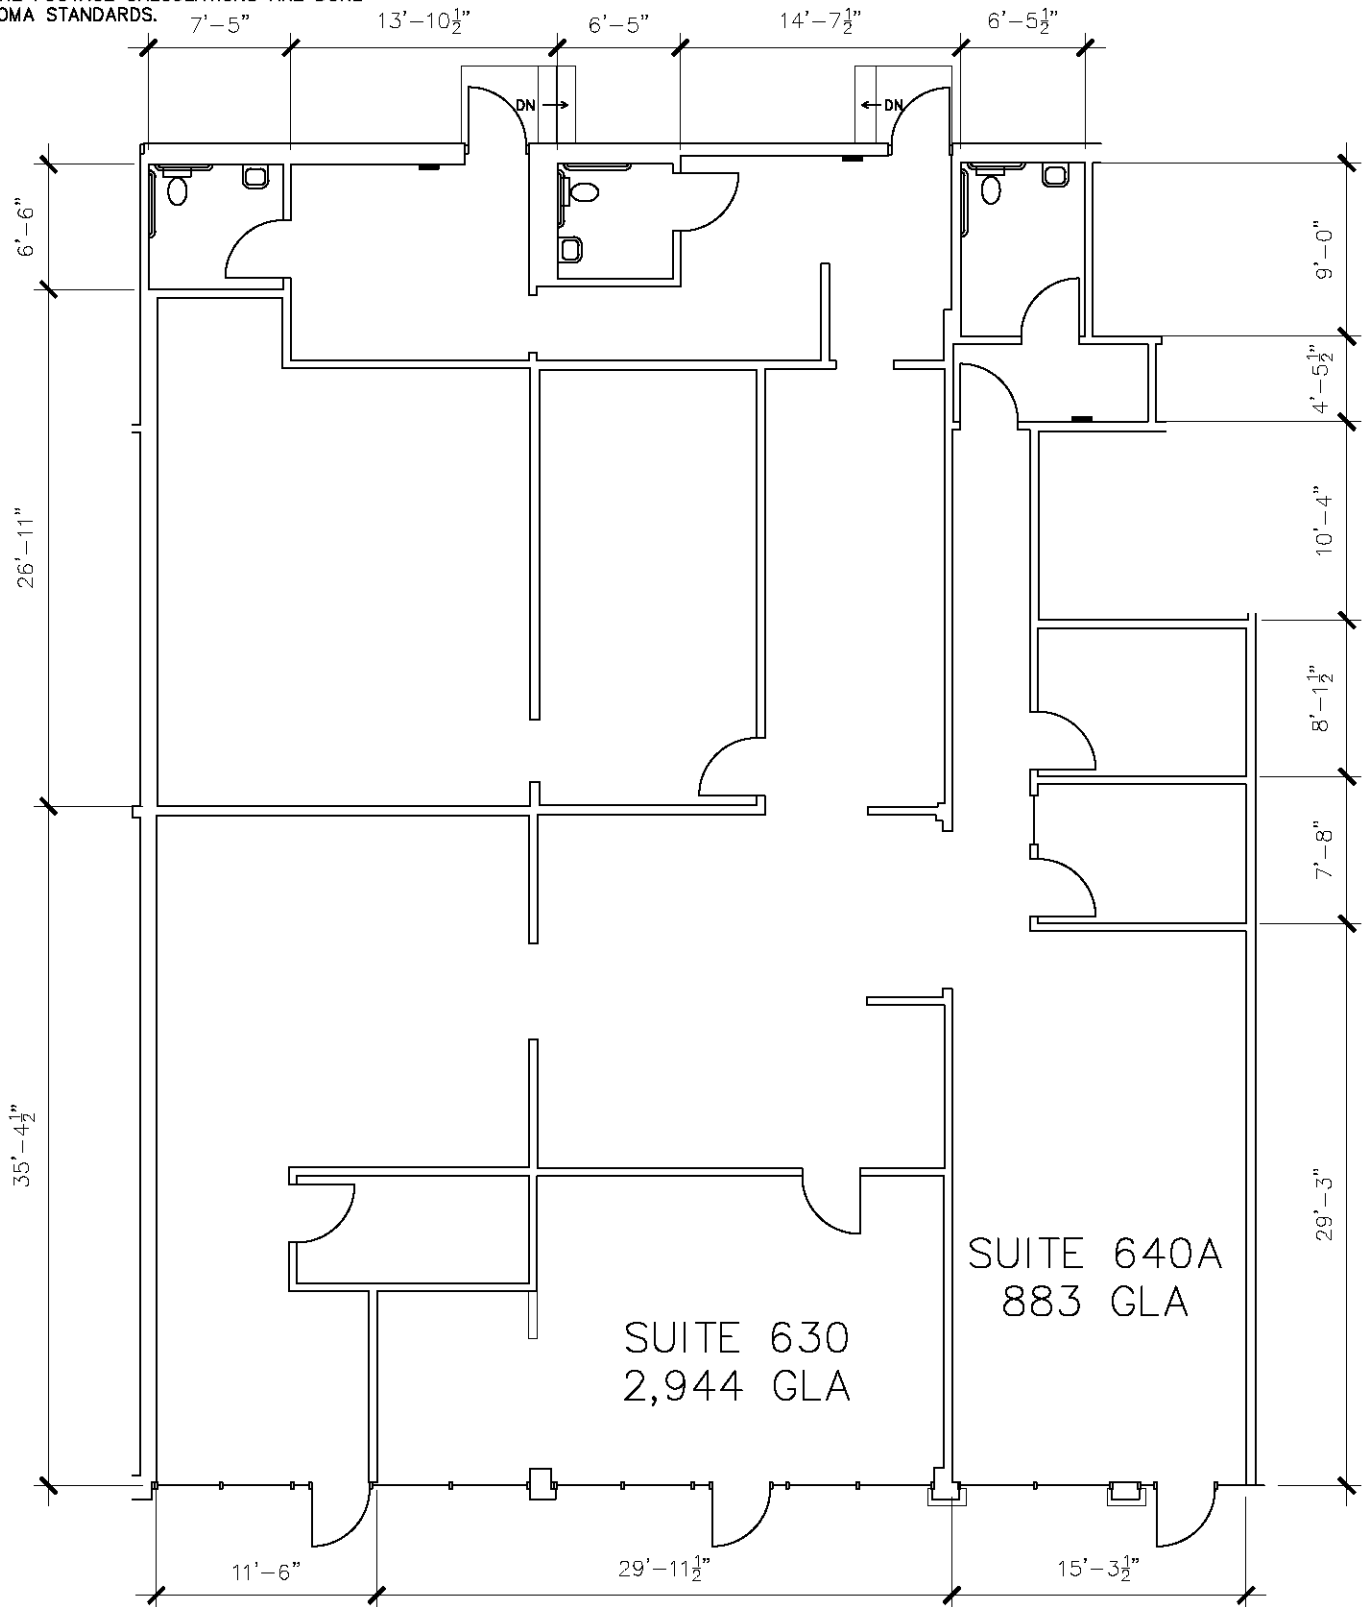

SUITE 640A
883 GLA

SUITE 630
2,944 GLA

SCALE: 1/10" = 1'-0"

 

Drawing for:
 ENDURA ADVISORY
 GROUP
 601 NW Loop 410
 Suite 105
 San Antonio, TX 78216


SUITE 630 & 640A
 LAKE CREEK FESTIVAL
 13729 RESEARCH BLVD.
 AUSTIN, TEXAS

THE MEASUREMENTS AND FLOOR
 PLANS ARE ACCURATE USING
 BOMA MEASUREMENT STANDARDS
 FOR RETAIL BUILDINGS.
 ANSI/BOMA Z65.5 - 2010
 Project No.: 1823.03
 Date: November 19, 2018
 ©2018

DIMENSIONS
 FLOOR PLANS
 Austin, Texas
 dimensionsfloorplans.com
 Phone: (512)342-0114

NOTE:

DIMENSIONS ARE TO SHOW ROOM SIZES.
SQUARE FOOTAGE CALCULATIONS ARE DONE
TO BOMA STANDARDS.

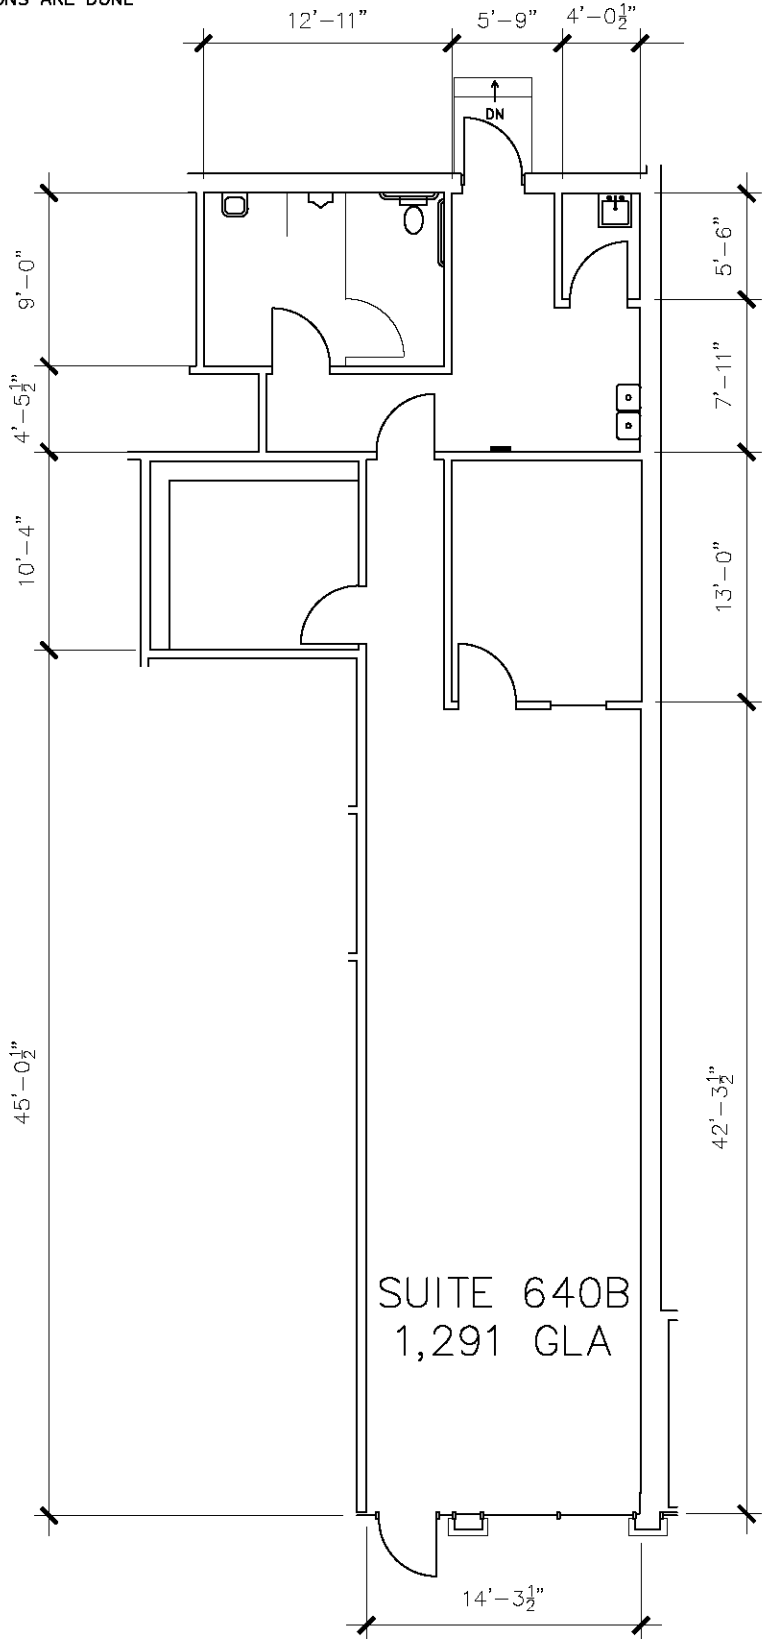

SCALE: 1/10" = 1'-0"



Drawing for:
 ENDURA ADVISORY
 GROUP
 601 NW Loop 410
 Suite 105
 San Antonio, TX 78216


SUITE 640B
 LAKE CREEK FESTIVAL
 13729 RESEARCH BLVD.
 AUSTIN, TEXAS

THE MEASUREMENTS AND FLOOR
 PLANS ARE ACCURATE USING
 BOMA MEASUREMENT STANDARDS
 FOR RETAIL BUILDINGS.
 ANSI/BOMA Z65.5 - 2010
 Project No.: 1823.03
 Date: November 19, 2018
 ©2018

†DIMENSIONS†
 FLOOR PLANS
 Austin, Texas
 dimensionsfloorplans.com
 Phone: (512)342-0114


NOTE:

DIMENSIONS ARE TO SHOW ROOM SIZES.
SQUARE FOOTAGE CALCULATIONS ARE DONE
TO BOMA STANDARDS.

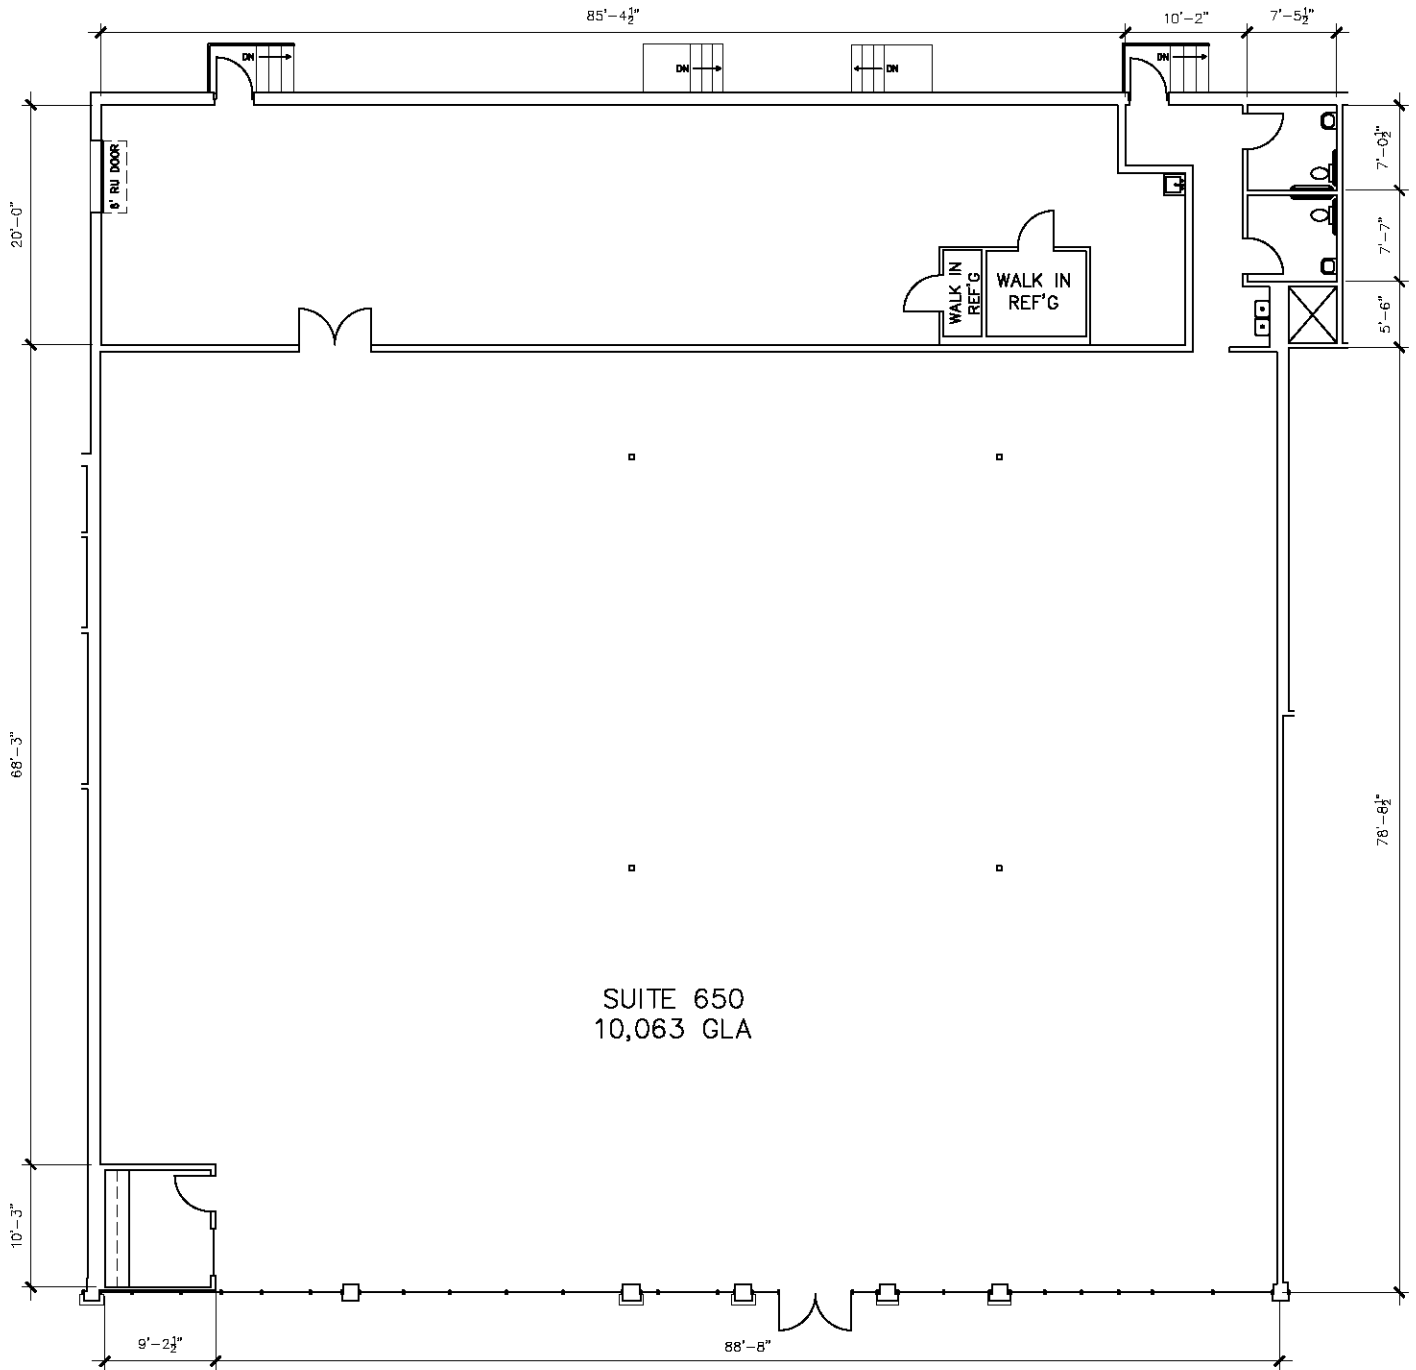

SUITE 650
10,063 GLA

SCALE: 1/16" = 1'-0"

 

Drawing for:
 ENDURA ADVISORY
 GROUP
 601 NW Loop 410
 Suite 105
 San Antonio, TX 78216


SUITE 650
 LAKE CREEK FESTIVAL
 13729 RESEARCH BLVD.
 AUSTIN, TEXAS

THE MEASUREMENTS AND FLOOR
 PLANS ARE ACCURATE USING
 BOMA MEASUREMENT STANDARDS
 FOR RETAIL BUILDINGS.
 ANSI/BOMA Z65.5 - 2010
 Project No.: 1823.03
 Date: November 19, 2018
 ©2018

DIMENSIONS
 FLOOR PLANS
 Austin, Texas
 dimensionsfloorplans.com
 Phone: (512)342-0114


NOTE:

DIMENSIONS ARE TO SHOW ROOM SIZES.
SQUARE FOOTAGE CALCULATIONS ARE DONE
TO BOMA STANDARDS.

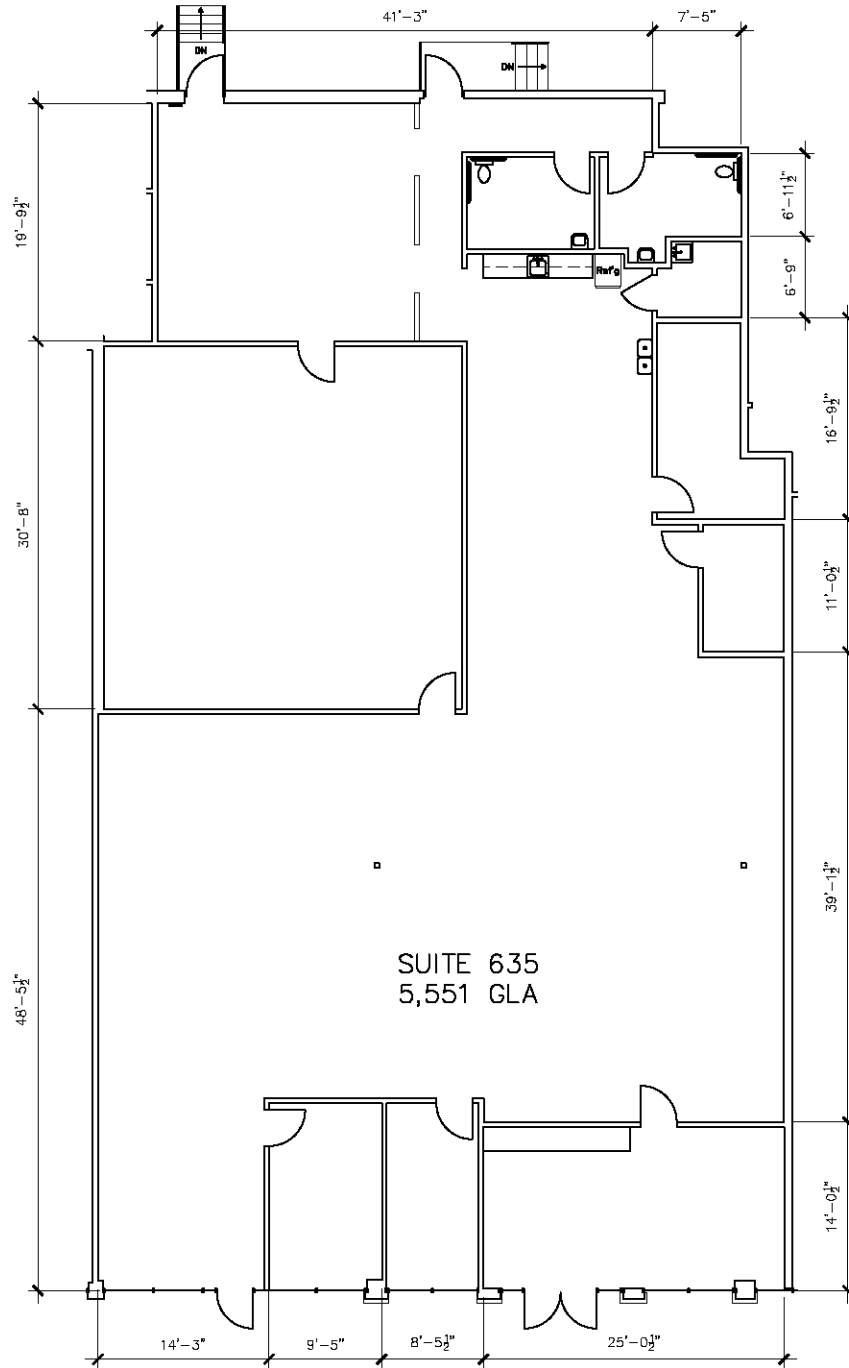

SUITE 635
5,551 GLA

SCALE: 1/16" = 1'-0"

 

Drawing for:
 ENDURA ADVISORY
 GROUP
 601 NW Loop 410
 Suite 105
 San Antonio, TX 78216


SUITE 635
 LAKE CREEK FESTIVAL
 13729 RESEARCH BLVD.
 AUSTIN, TEXAS

THE MEASUREMENTS AND FLOOR
 PLANS ARE ACCURATE USING
 BOMA MEASUREMENT STANDARDS
 FOR RETAIL BUILDINGS.
 ANSI/BOMA Z65.5 - 2010
 Project No.: 1823.03
 Date: November 19, 2018
 ©2018

†DIMENSIONS†
 FLOOR PLANS
 Austin, Texas
 dimensionsfloorplans.com
 Phone: (512)342-0114


NOTE:

DIMENSIONS ARE TO SHOW ROOM SIZES.
SQUARE FOOTAGE CALCULATIONS ARE DONE
TO BOMA STANDARDS.

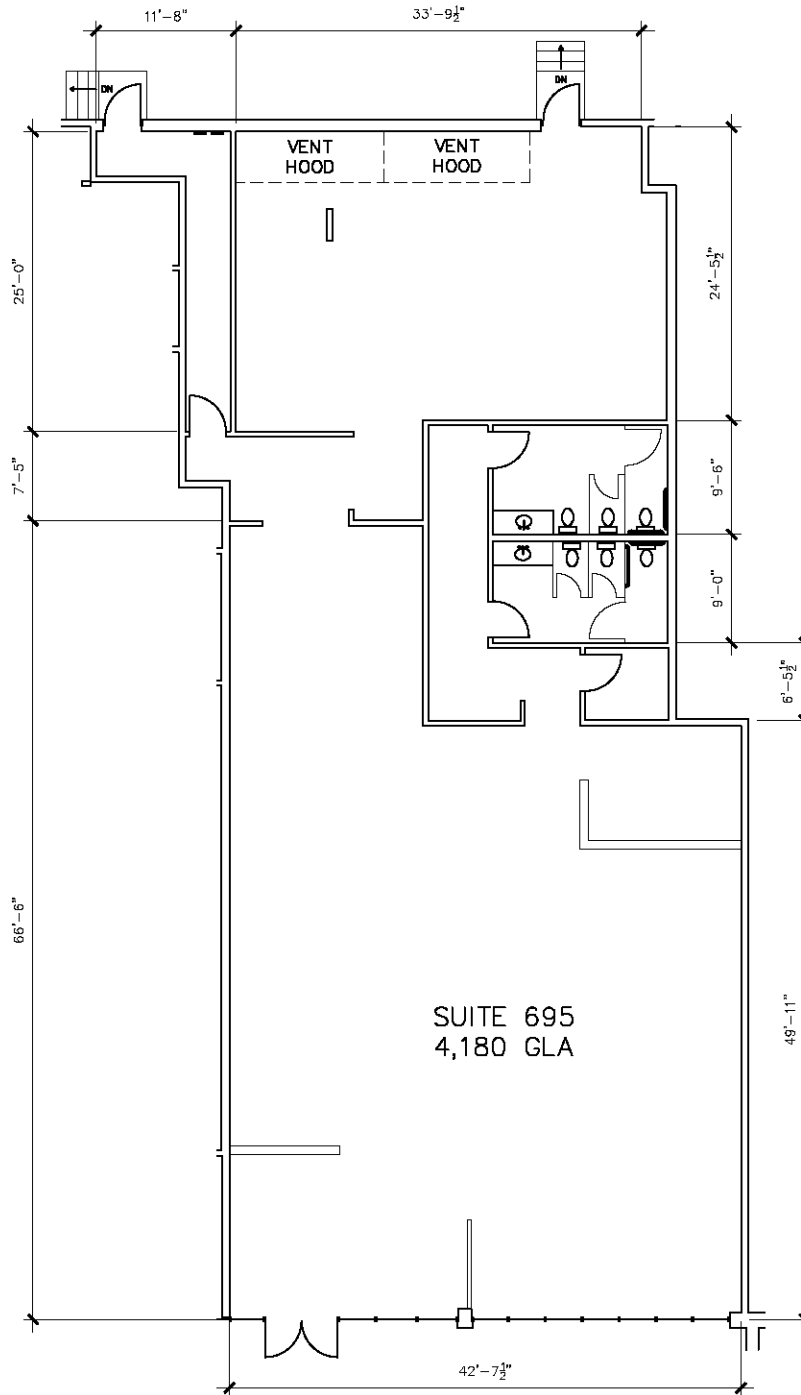

SUITE 695
4,180 GLA

SCALE: 1/16" = 1'-0"

 

Drawing for:
ENDURA ADVISORY
GROUP
601 NW Loop 410
Suite 105
San Antonio, TX 78216

SUITE 695
LAKE CREEK FESTIVAL
13729 RESEARCH BLVD.
AUSTIN, TEXAS

THE MEASUREMENTS AND FLOOR
PLANS ARE ACCURATE USING
BOMA MEASUREMENT STANDARDS
FOR RETAIL BUILDINGS.
ANSI/BOMA Z65.5 - 2010
Project No.: 1823.03
Date: November 19, 2018
©2018

DIMENSIONS
FLOOR PLANS
Austin, Texas
dimensionsfloorplans.com
Phone: (512)342-0114