



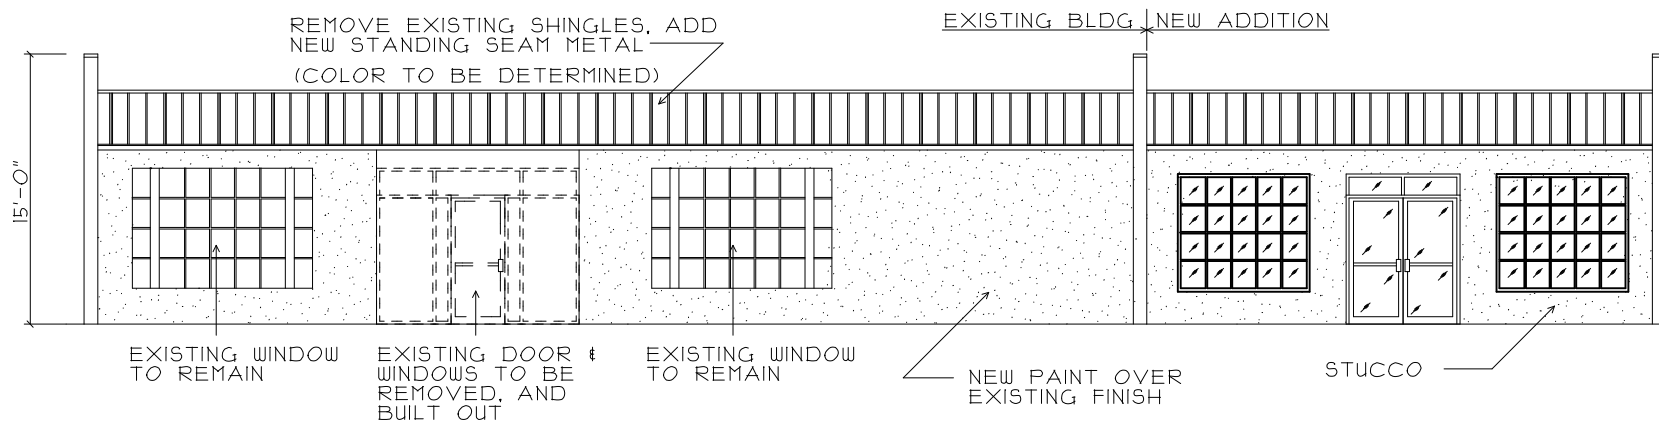


NORTH ELEVATION

SCALE 3/32" = 1'-0"

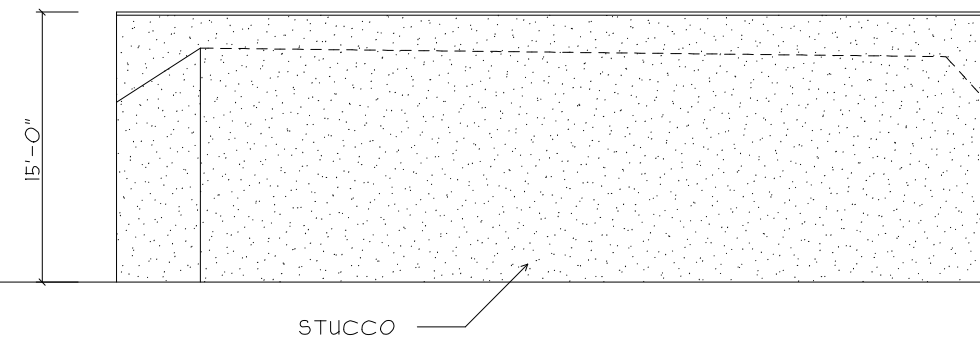


WEST ELEVATION

SCALE 3/32" = 1'-0"

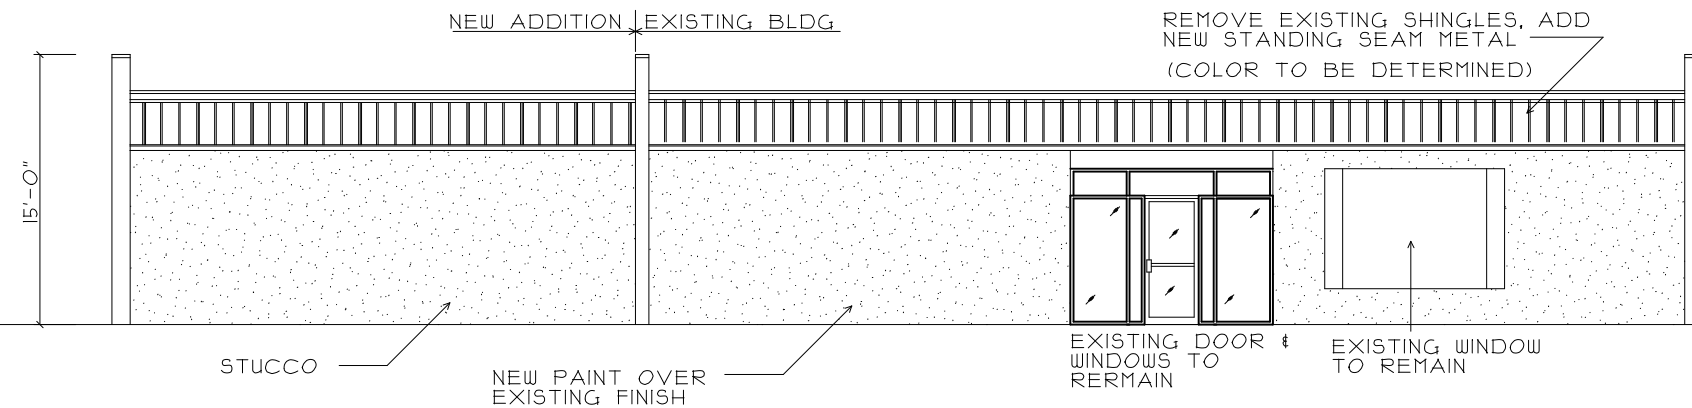


SOUTH ELEVATION

SCALE 3/32" = 1'-0"

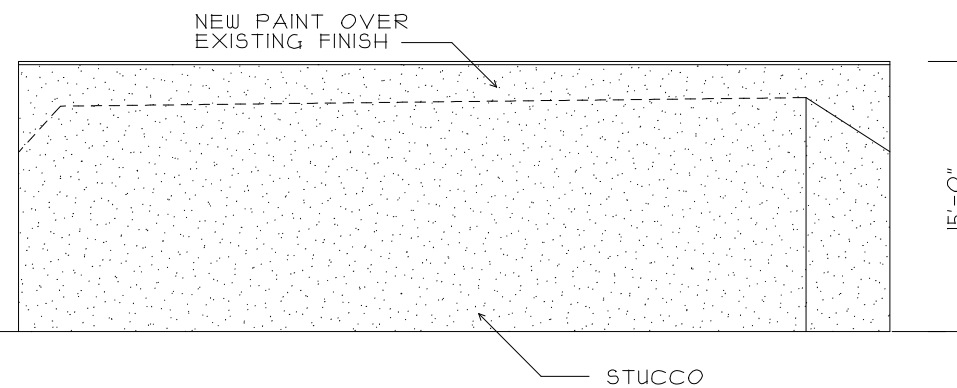

EAST ELEVATION

SCALE 3/32" = 1'-0"

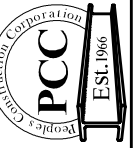

PEOPLES CONSTRUCTION CORP.

3913 UNDERWOOD DRIVE
FLOWOOD, MS 39232 (601) 932-1111
COPYRIGHT
PLOT DATE: Friday, May 14, 2010
drawn by: TOB
\\Terry\Terry.c drive\DRAWINGS\OMNI BANK NEW REMODEL.doc

**A PROPOSED BUILD-OUT/ADDITION FOR
RIVER OAKS MEDICAL CLINIC
8006 OLD CANTON ROAD JACKSON, MS**

JOB NO. _____