

2 LEGEND
RE: ALL DRAWINGS
NO SCALE

0 NAME OF DRAWING
REFERENCE TO OTHER DRAWINGS
SCALE

4A2 REFERENCE NUMBER
SHEET WHERE DRAWING OCCURS
IDENTIFICATION NUMBER OF DRAWING

- INTERIOR ELEVATION
BUILDING SECTION
DETAIL SECTION
DETAIL
DOOR MARK
WINDOW MARK
H.B. ROSE RIBB
PARTITION/WALL
BRICK
FIBERGLASS INSULATION
INSULATION BOARD
PLYWOOD
ROUGH/FRAMING LUMBER
FINISH WOOD
CONCRETE
GYPSUM BOARD OR PLASTER
STEEL

- AT
A.C. AIR-CONDITIONING
A.F.F. ABOVE FINISH FLOOR
ALUM. ALUMINUM
BD. BOARD
BLDG. BUILDING
CAB. CABINET
CEM. CEMENT
CTR. CENTER
CL. CERAMIC
CLC. CEILING
C.O. CLEAN OUT
CONT. CONTINUOUS
DIM. DIMENSION
DP. DOUBLE
ELEV. ELEVATION
EXT. EXTERIOR
FIN. FINISH
FLR. FLOOR
GALV. GALVANIZED
GEN. GENERAL
GYP. GYPSUM
HORIZ. HORIZONTAL
INSUL. INSULATION
INT. INTERIOR
LAV. LAVATORY
MAX. MAXIMUM
MECH. MECHANICAL
MIN. MINIMUM
MFG. MANUFACTURER
MTL. METAL
N.T.S. NOT TO SCALE
N.I.C. NOT IN CONTRACT
NO. NUMBER
OPG. OPENING
OPP. OPPOSITE
O.C. ON CENTER
PART. PARTITION
PL. PLATE
PLYMD. PLYWOOD
RAD. RADIUS
RE: REFER TO
RECP. RECEPTACLE
REINF. REINFORCEMENT
OR REINFORCED
REQD. REQUIRED
SERV. SERVITUDE
SQ.FT. SQUARE FEET
ST. STEEL
SPEC. SPECIFICATION
SUSP. SUSPENDED
TYP. TYPICAL
V.O.J. VERIFY ON JOB
VERT. VERTICAL
W.C. WATER CLOSET
W.W.M. WELDED WIRE MESH
W/ WITH
WD. WOOD

AREA ANALYSIS

HEATED OFFICE SPACE 8220 S.F.
PORCH 302 S.F.
COVERED PARKING 1153 S.F.

TOTAL COVERED AREA 9755 S.F.

3 WINDOW SCHEDULE

MARK	SIZE	DESCRIPTION
A	3'-0" x 2'-0"	SINGLE 3/4" WOOD GLAD INSUL. DBL HUNG (4/4) WITH FIXED 2 LT. TRANSOM ABOVE. BY WELCO. SHAP IN MUNTINS & INTERIOR ONLY.
B	2'-0" x 6'-0"	SINGLE WOOD GLAD INSUL. DBL HUNG (4/4) BY WELCO.
C	2'-0" x 6'-0"	DITTO
D	2'-0" x 3'-0"	DITTO (2/2)
E	4'-0" x 7'-0"	STACKED FIXED RATE GLASS PANELS IN WOOD FRAME. PAINT. SEE DIAGRAM TO LEFT.
F	3'-0" x 7'-0"	DITTO

NOTES: ALL DOUBLE HUNG UNITS & FIXED UNIT HEADS SHALL BE SET AT 7'-0" A.F.F.

TRIM ALL UNITS INTERIORLY W/ TRADITIONAL 3/4" WIDE PAINT GRACE CASING TO MATCH ALL PRE. HUNG DOOR TRIM.

PROVIDE SAFETY GLASS IN ACCORDANCE W/ BUILDING CODES.

WINDOWS AT ROOMS 113-115-102-104 TO RECEIVE GR. CASING/ROOF AND STAIN. ALSO STAIN WINDOW SASHES, FRAMES & MUNTINS AT INTERIOR SIDE OF WINDOW OPENINGS.


4 DOOR SCHEDULE

1/4" RE: 1A2

MARK	SIZE	DESCRIPTION
1	6'-0" x 2'-10"	PAIR - HINGED 6 LT. 1/2 RLL. OFFERS ENTRY DOORS W/ 8 LT. EMERGENCY PAINTLIGHT ABOVE. STAIN.
2	3'-6" x 7'-0"	SINGLE HINGED METAL SKIN FLUSH
3	3'-0" x 6'-0"	SINGLE HINGED FOAM CORE. PAINTED.
4	3'-0" x 6'-0"	SINGLE HINGED 2'-8" x 6'-8" SINGLES HINGED INTERIOR. PAINTED.
5	2'-8" x 6'-8"	PAIR - HINGED INTERIOR. PAINTED.
6	2'-4" x 6'-8"	SINGLE HINGED SOLID OAK. PAINTED. STAIN.
7	4'-8" x 6'-8"	SINGLE HINGED SOLID OAK. PAINTED. STAIN.
8	3'-0" x 6'-8"	SINGLE HINGED SOLID OAK. PAINTED. STAIN.
9	2'-4" x 6'-8"	SINGLE HINGED SOLID OAK. PAINTED. STAIN.
10	3'-0" x 6'-8"	SINGLE HINGED SOLID OAK. PAINTED. STAIN.
11	3'-0" x 6'-8" x 2 1/4" THICK	SINGLE HINGED SOLID OAK. PAINTED. STAIN.

NOTES: ALL DOORS SHALL RECEIVE 3/4" WIDE PAINT GRACE TRIM EXCEPT DOORS MARKED B AND C WHICH SHALL RECEIVE OAK FRAMES AND OAK 3/4" CASING. STAIN.

GREG ROBERTS ARCHITECT RESTORATION CONSULTANT
8841 BLUEBONNET - SUITE D BATON ROUGE, LA. 70810
504-766-8664 • 504-752-9233

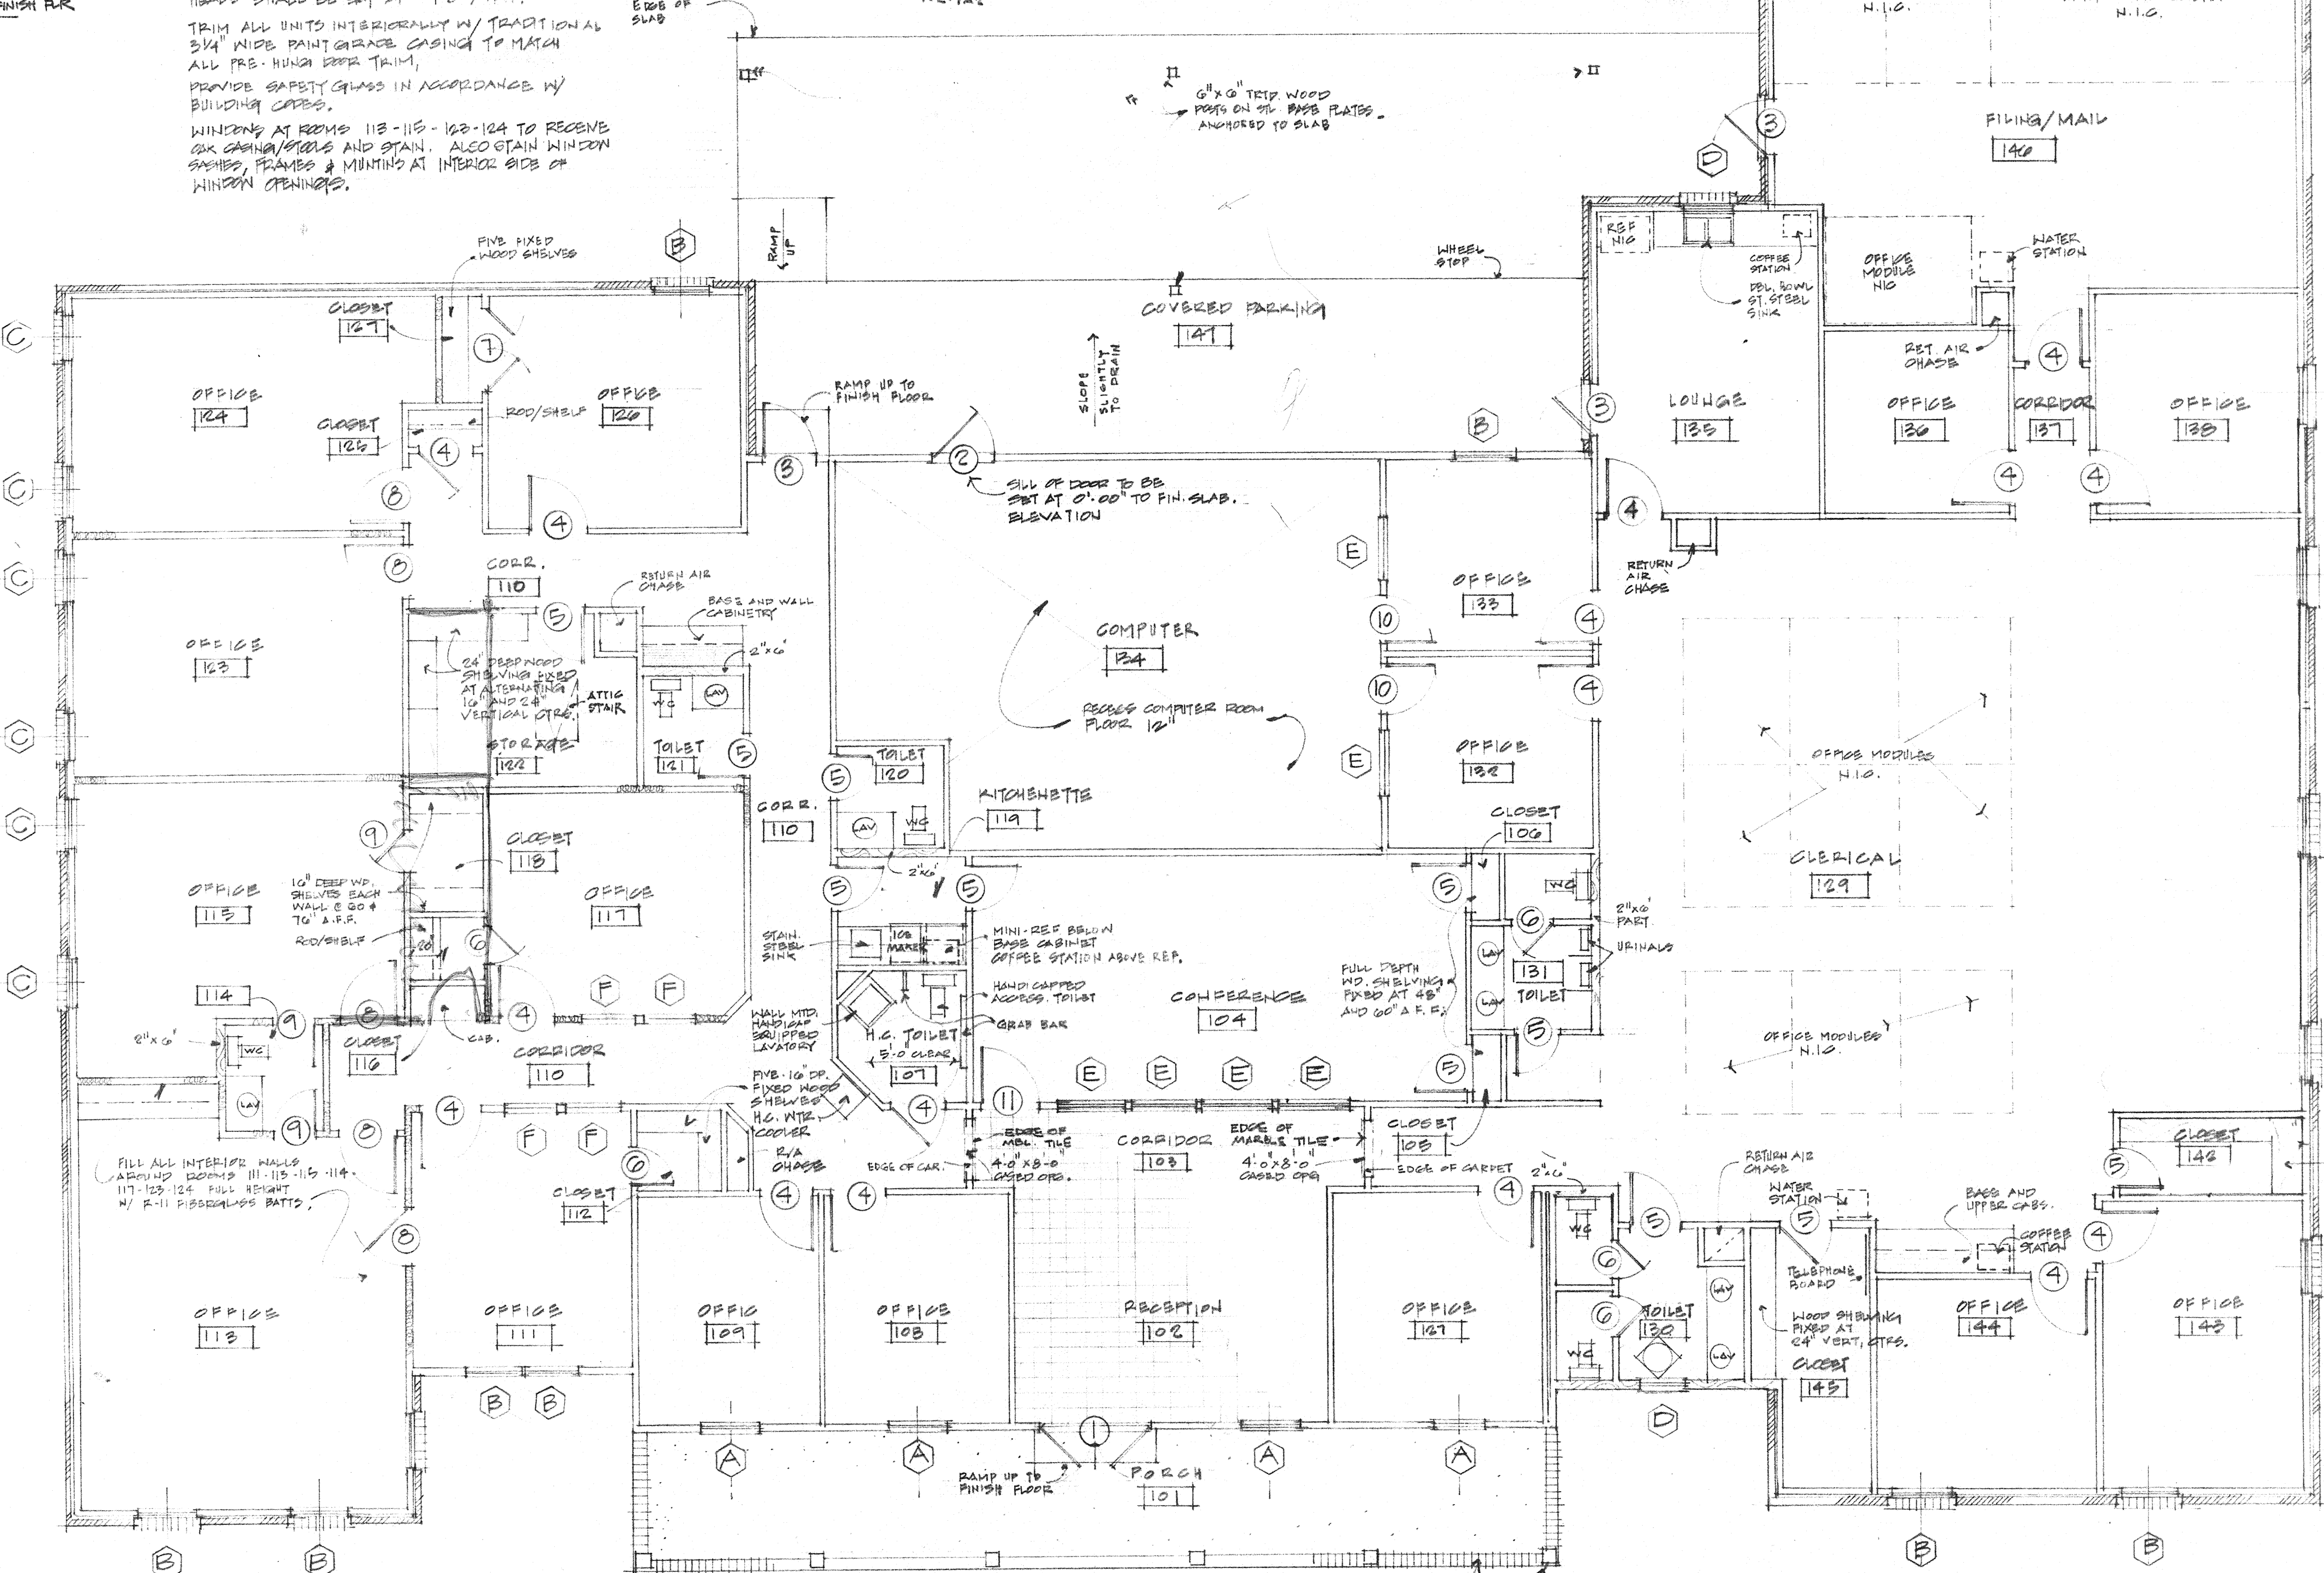

1 FLOOR PLAN

3/16" RE: 1A2

MOODY PRICE

REVISIONS:

DATE 10 JULY 94	PROJECT NO.
DRAWN BY GREG	CHECKED BY
SHEET NUMBER A-2	
OF 13	