




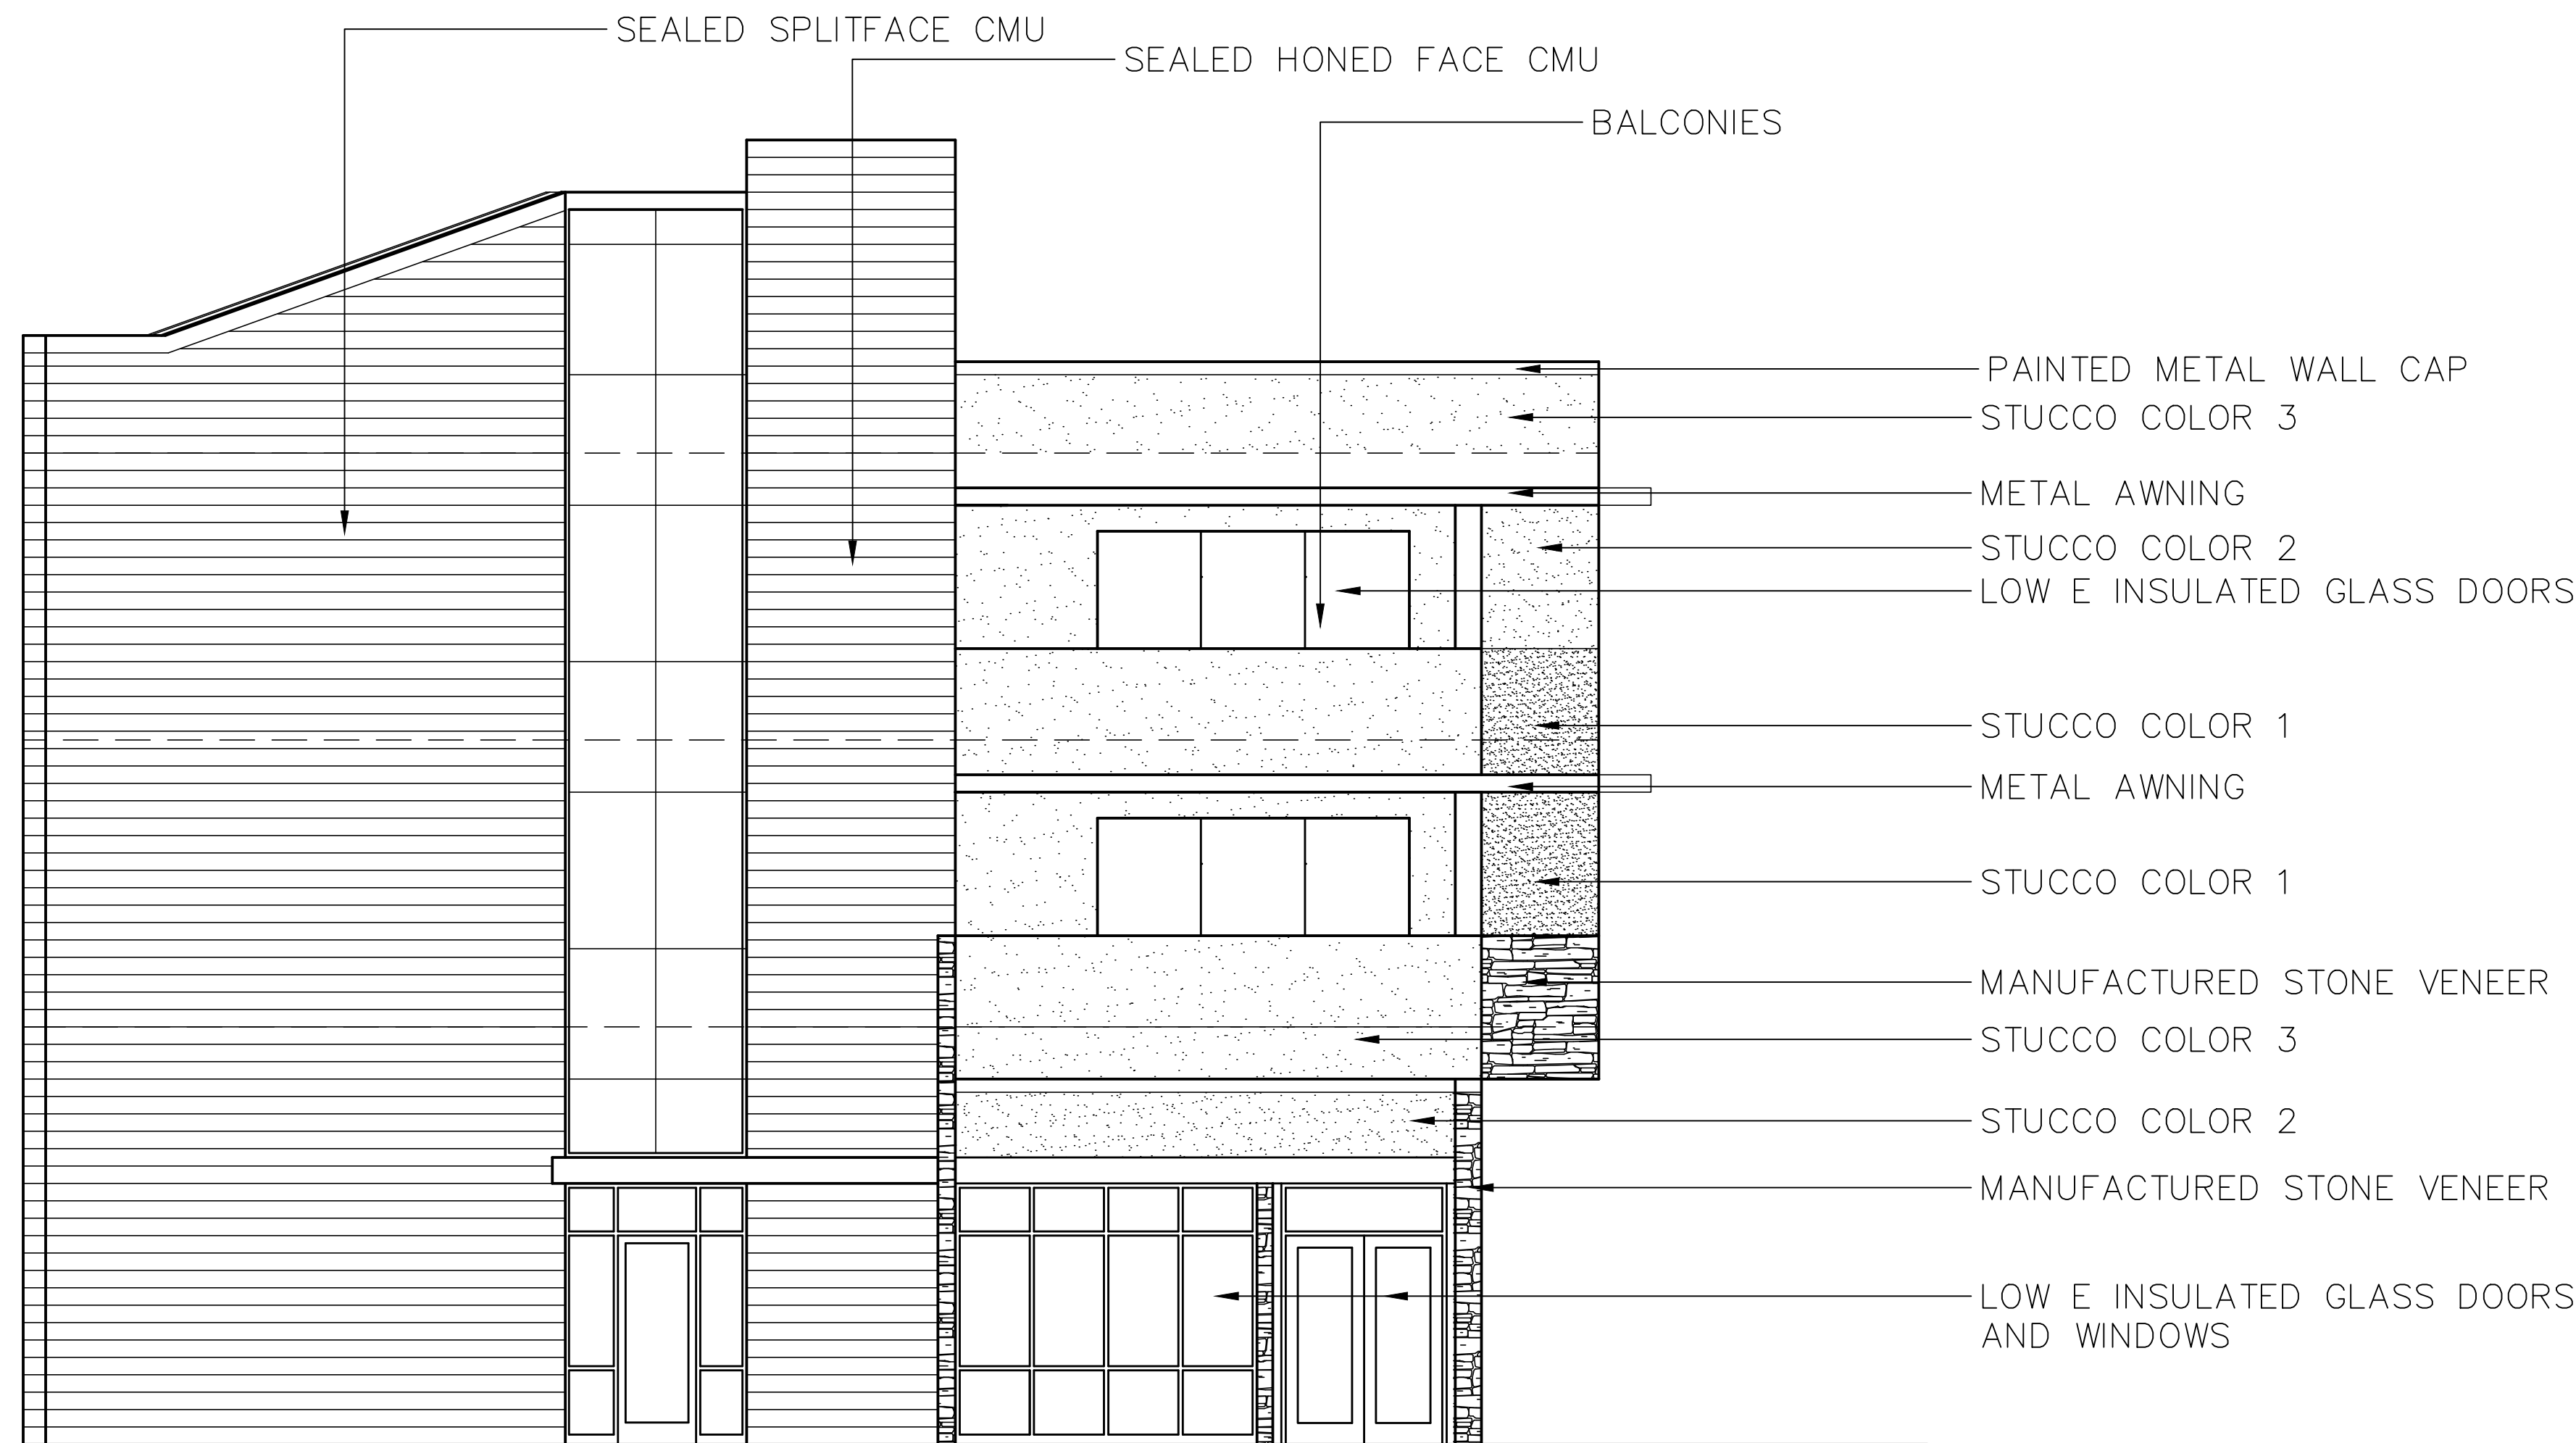

1 NORTH ELEVATION
SCALE: 3/16"=1'-0"

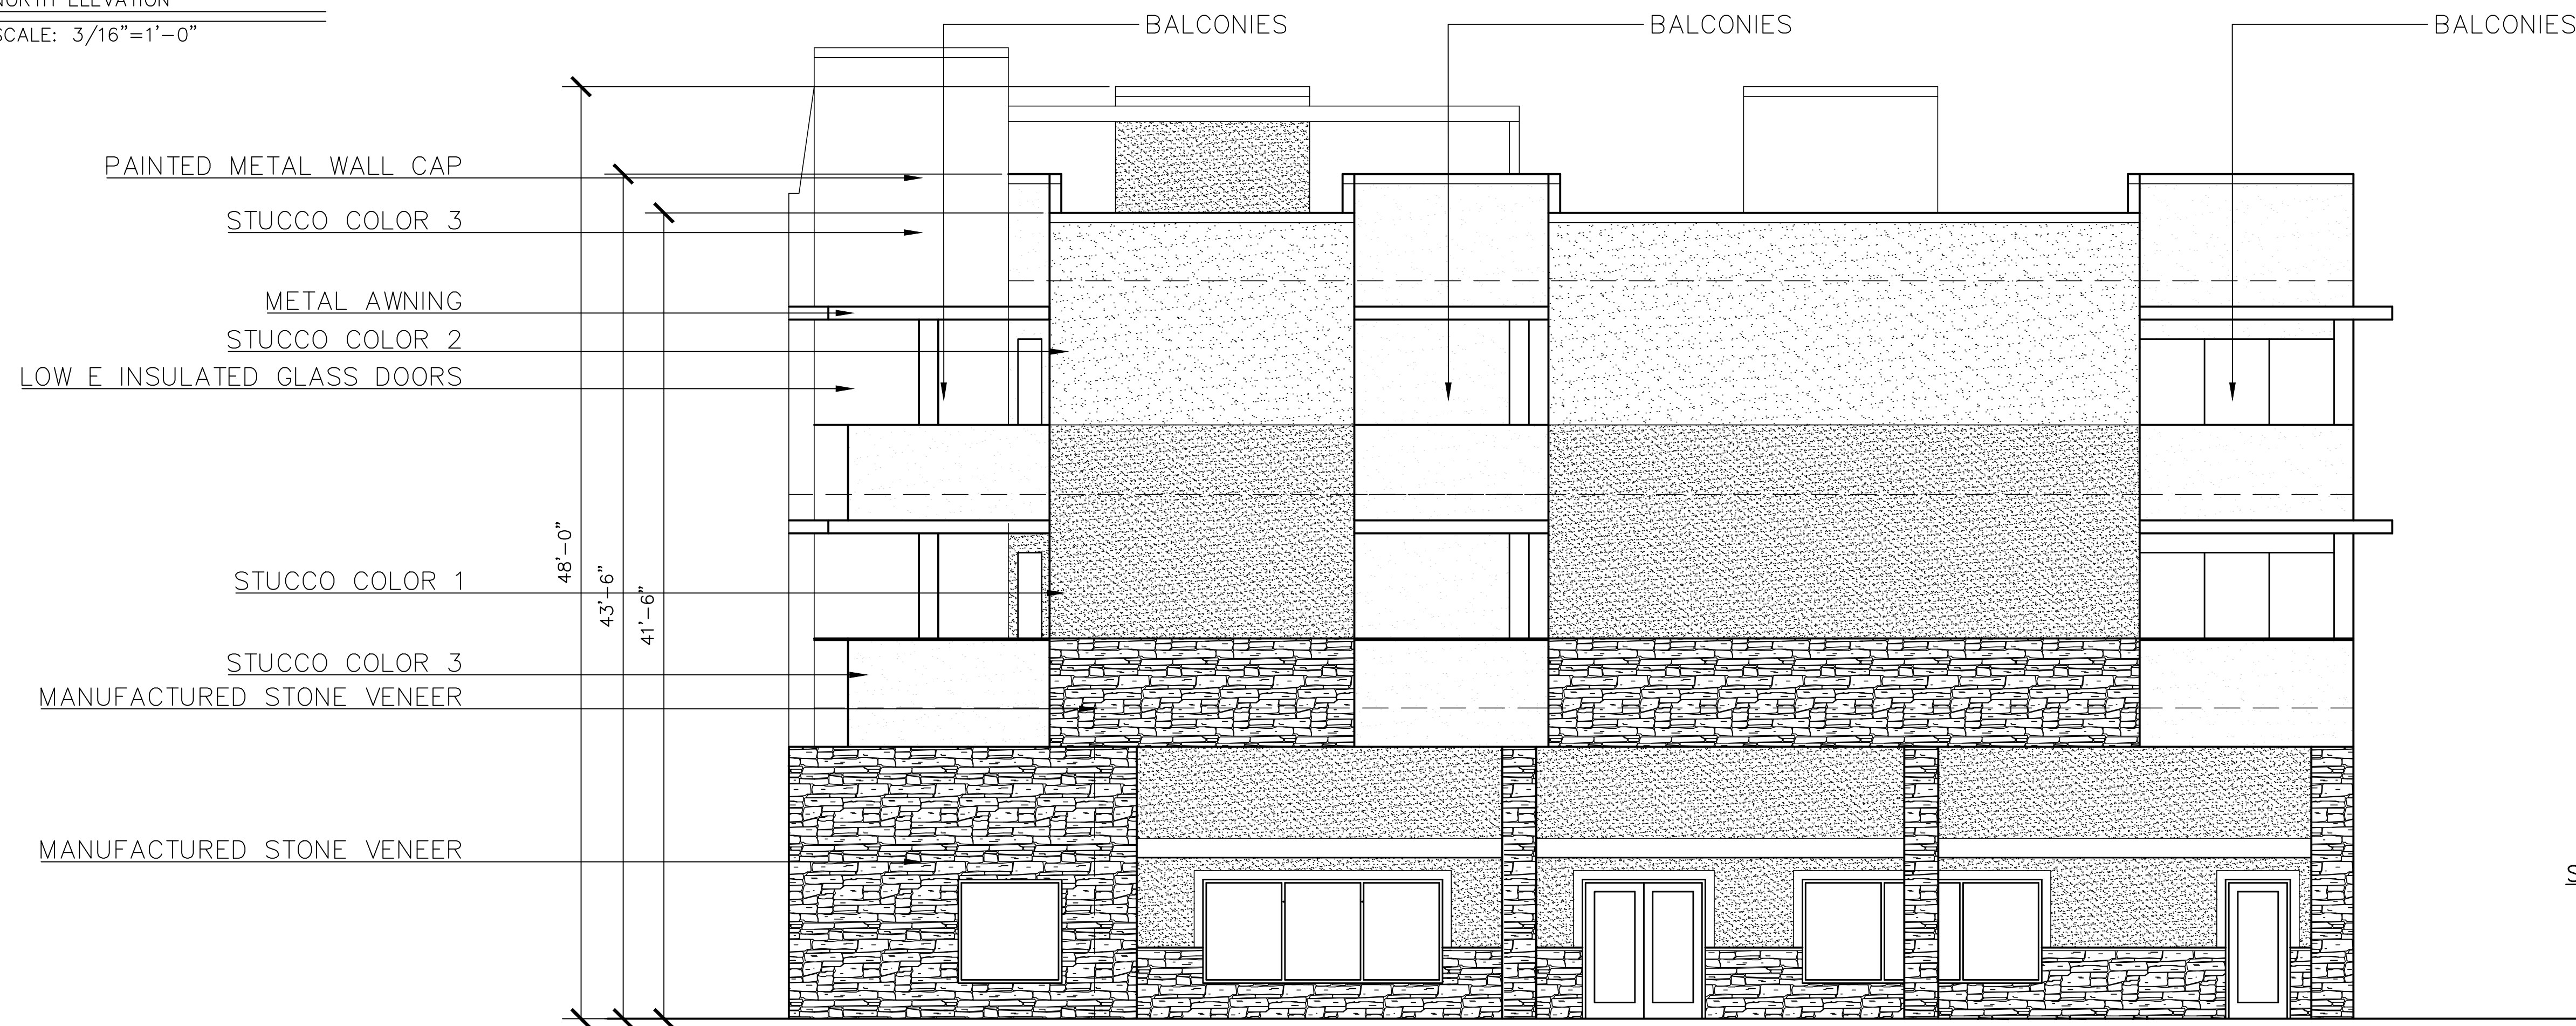

2 WEST ELEVATION
SCALE: 3/16"=1'-0"

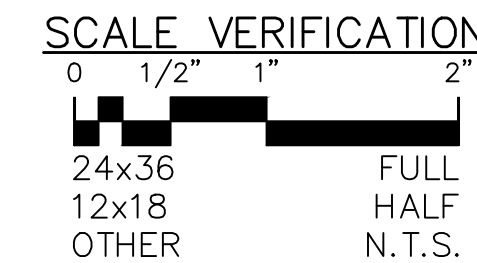

FOR PRELIMINARY
BIDDING NOT FOR
CONSTRUCTION