


BUILDING SHELL
REMODEL

925 30TH STREET
SACRAMENTO, CA

CW PROPERTIES

2000 L STREET, SUITE 200
SACRAMENTO, CA 95814

approved for the owner by:		
approved by the architect for:		
item #	description	date
A	pre-construction	7/16/16
B	pre-construction	8/1/16
C	pre-construction	8/1/16
D	pre-construction	8/1/16
E	cost plan	8/1/16
F	pre-construction	8/1/16
G	pre-construction	8/1/16

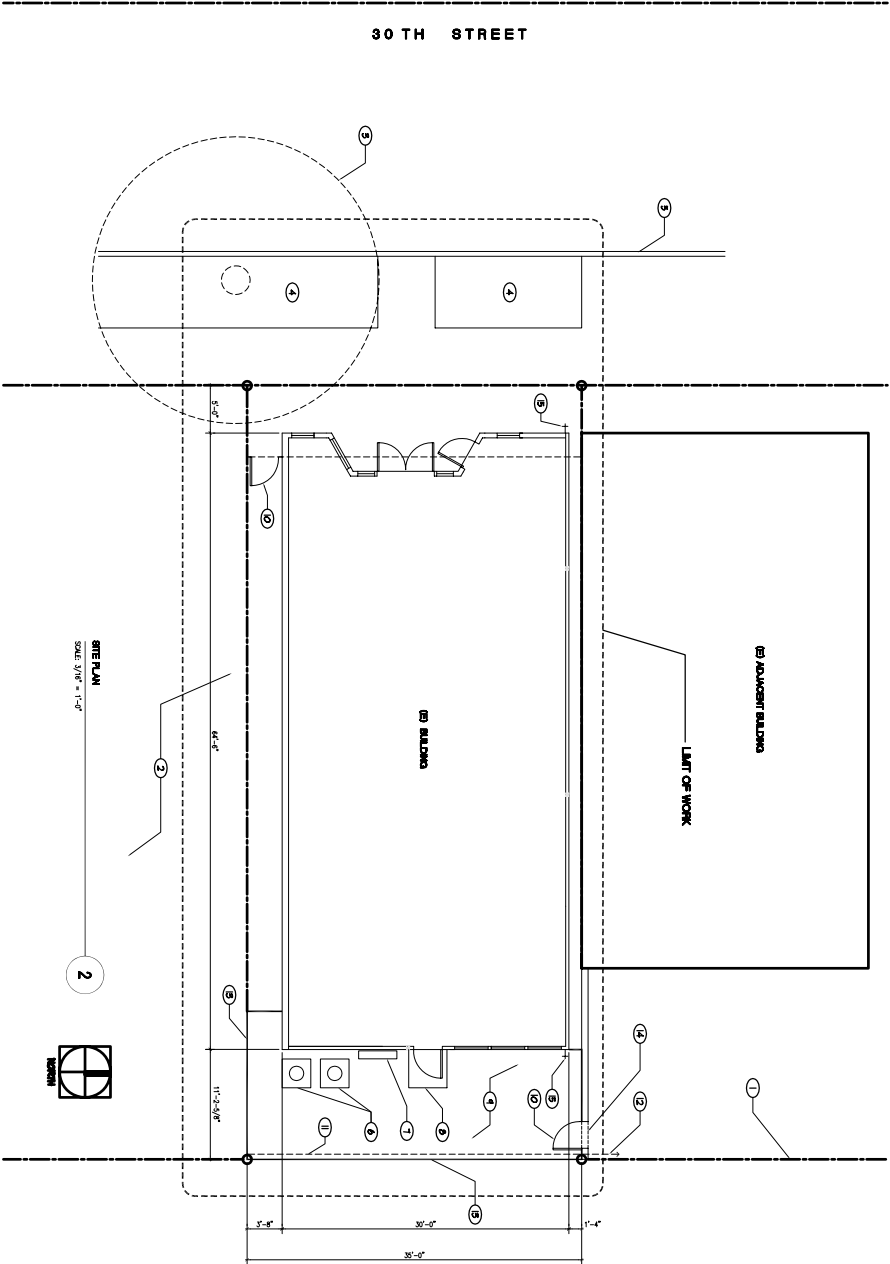

KEYNOTES:

- 1 PROPERTY LINE
- 2 (C) ADJACENT PARKING LOT
- 3 (C) INLET TO ROOM
- 4 (C) PLANTER
- 5 (C) CURB
- 6 HVAC EQUIPMENT
- 7 ELECTRICAL SERVICES & METERS
- 8 FILL (C) STEPS FOR CONCRETE SLAB AT DOOR
- 9 CONCRETE SLAB
- 10 GATE
- 11 TRENCH DRAIN
- 12 TRENCH DRAIN DISCHARGE
- 13 6" CMU FENCE
- 14 TO SWI OFF (C) CURB FOR GATE INSTALLATION
- 15 HOSE RIBB

drawn by: A010/AM	plot date: 7/20/16
checked by: JWP	
date:	
scale: 1/8" = 1'-0"	sheet: A010.0
project number: 1	

SITE PLAN