



C UPPER LEVEL FLOOR PLAN
SCALE: REFER TO 1/8" = 1'-0"

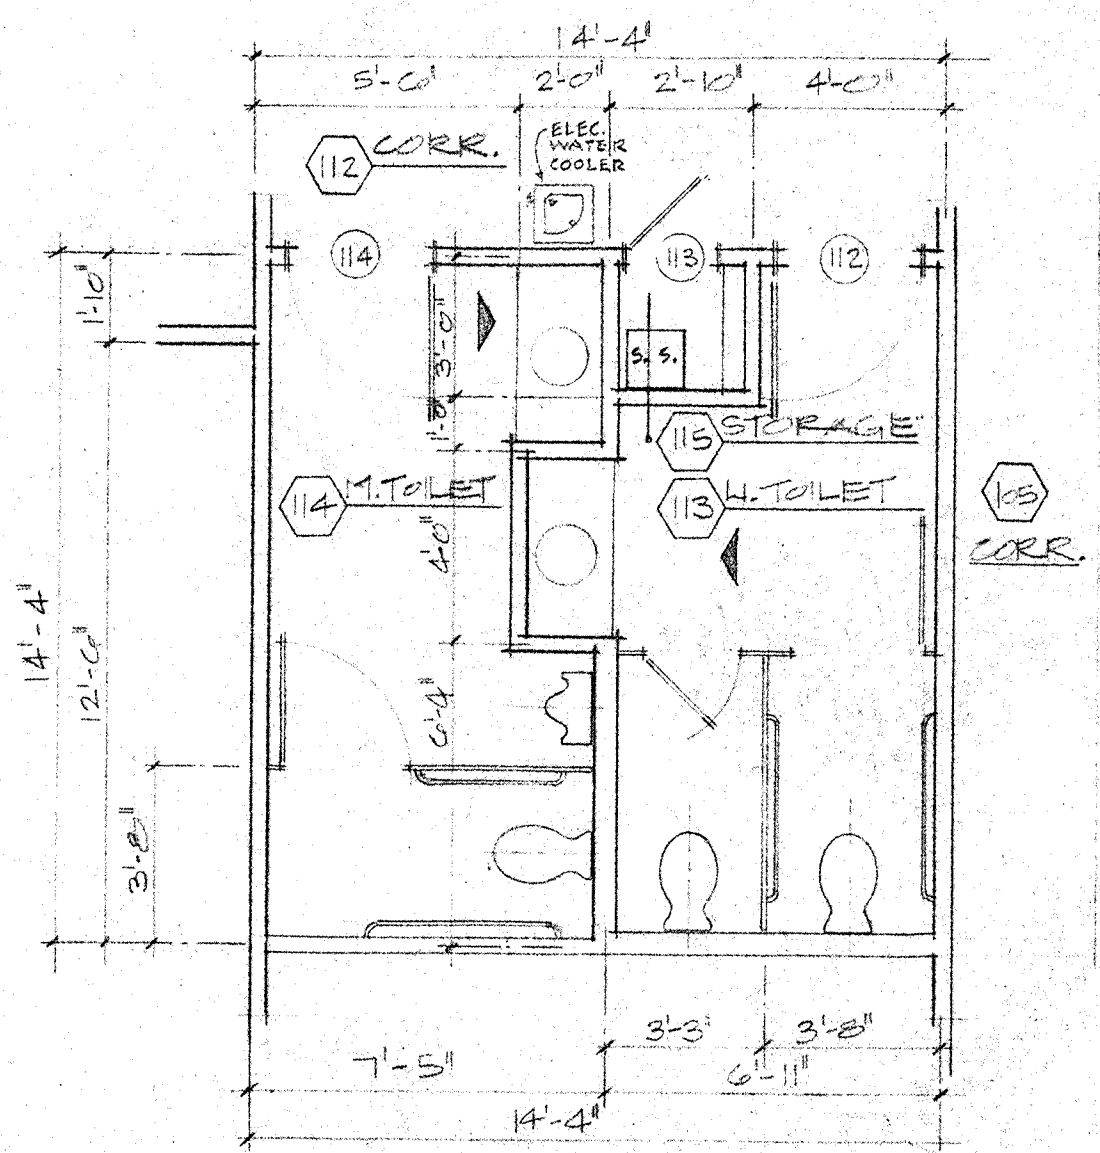


D PARTIAL FLOOR PLAN - TOILET AREA
SCALE: REFER TO 1/8" = 1'-0"

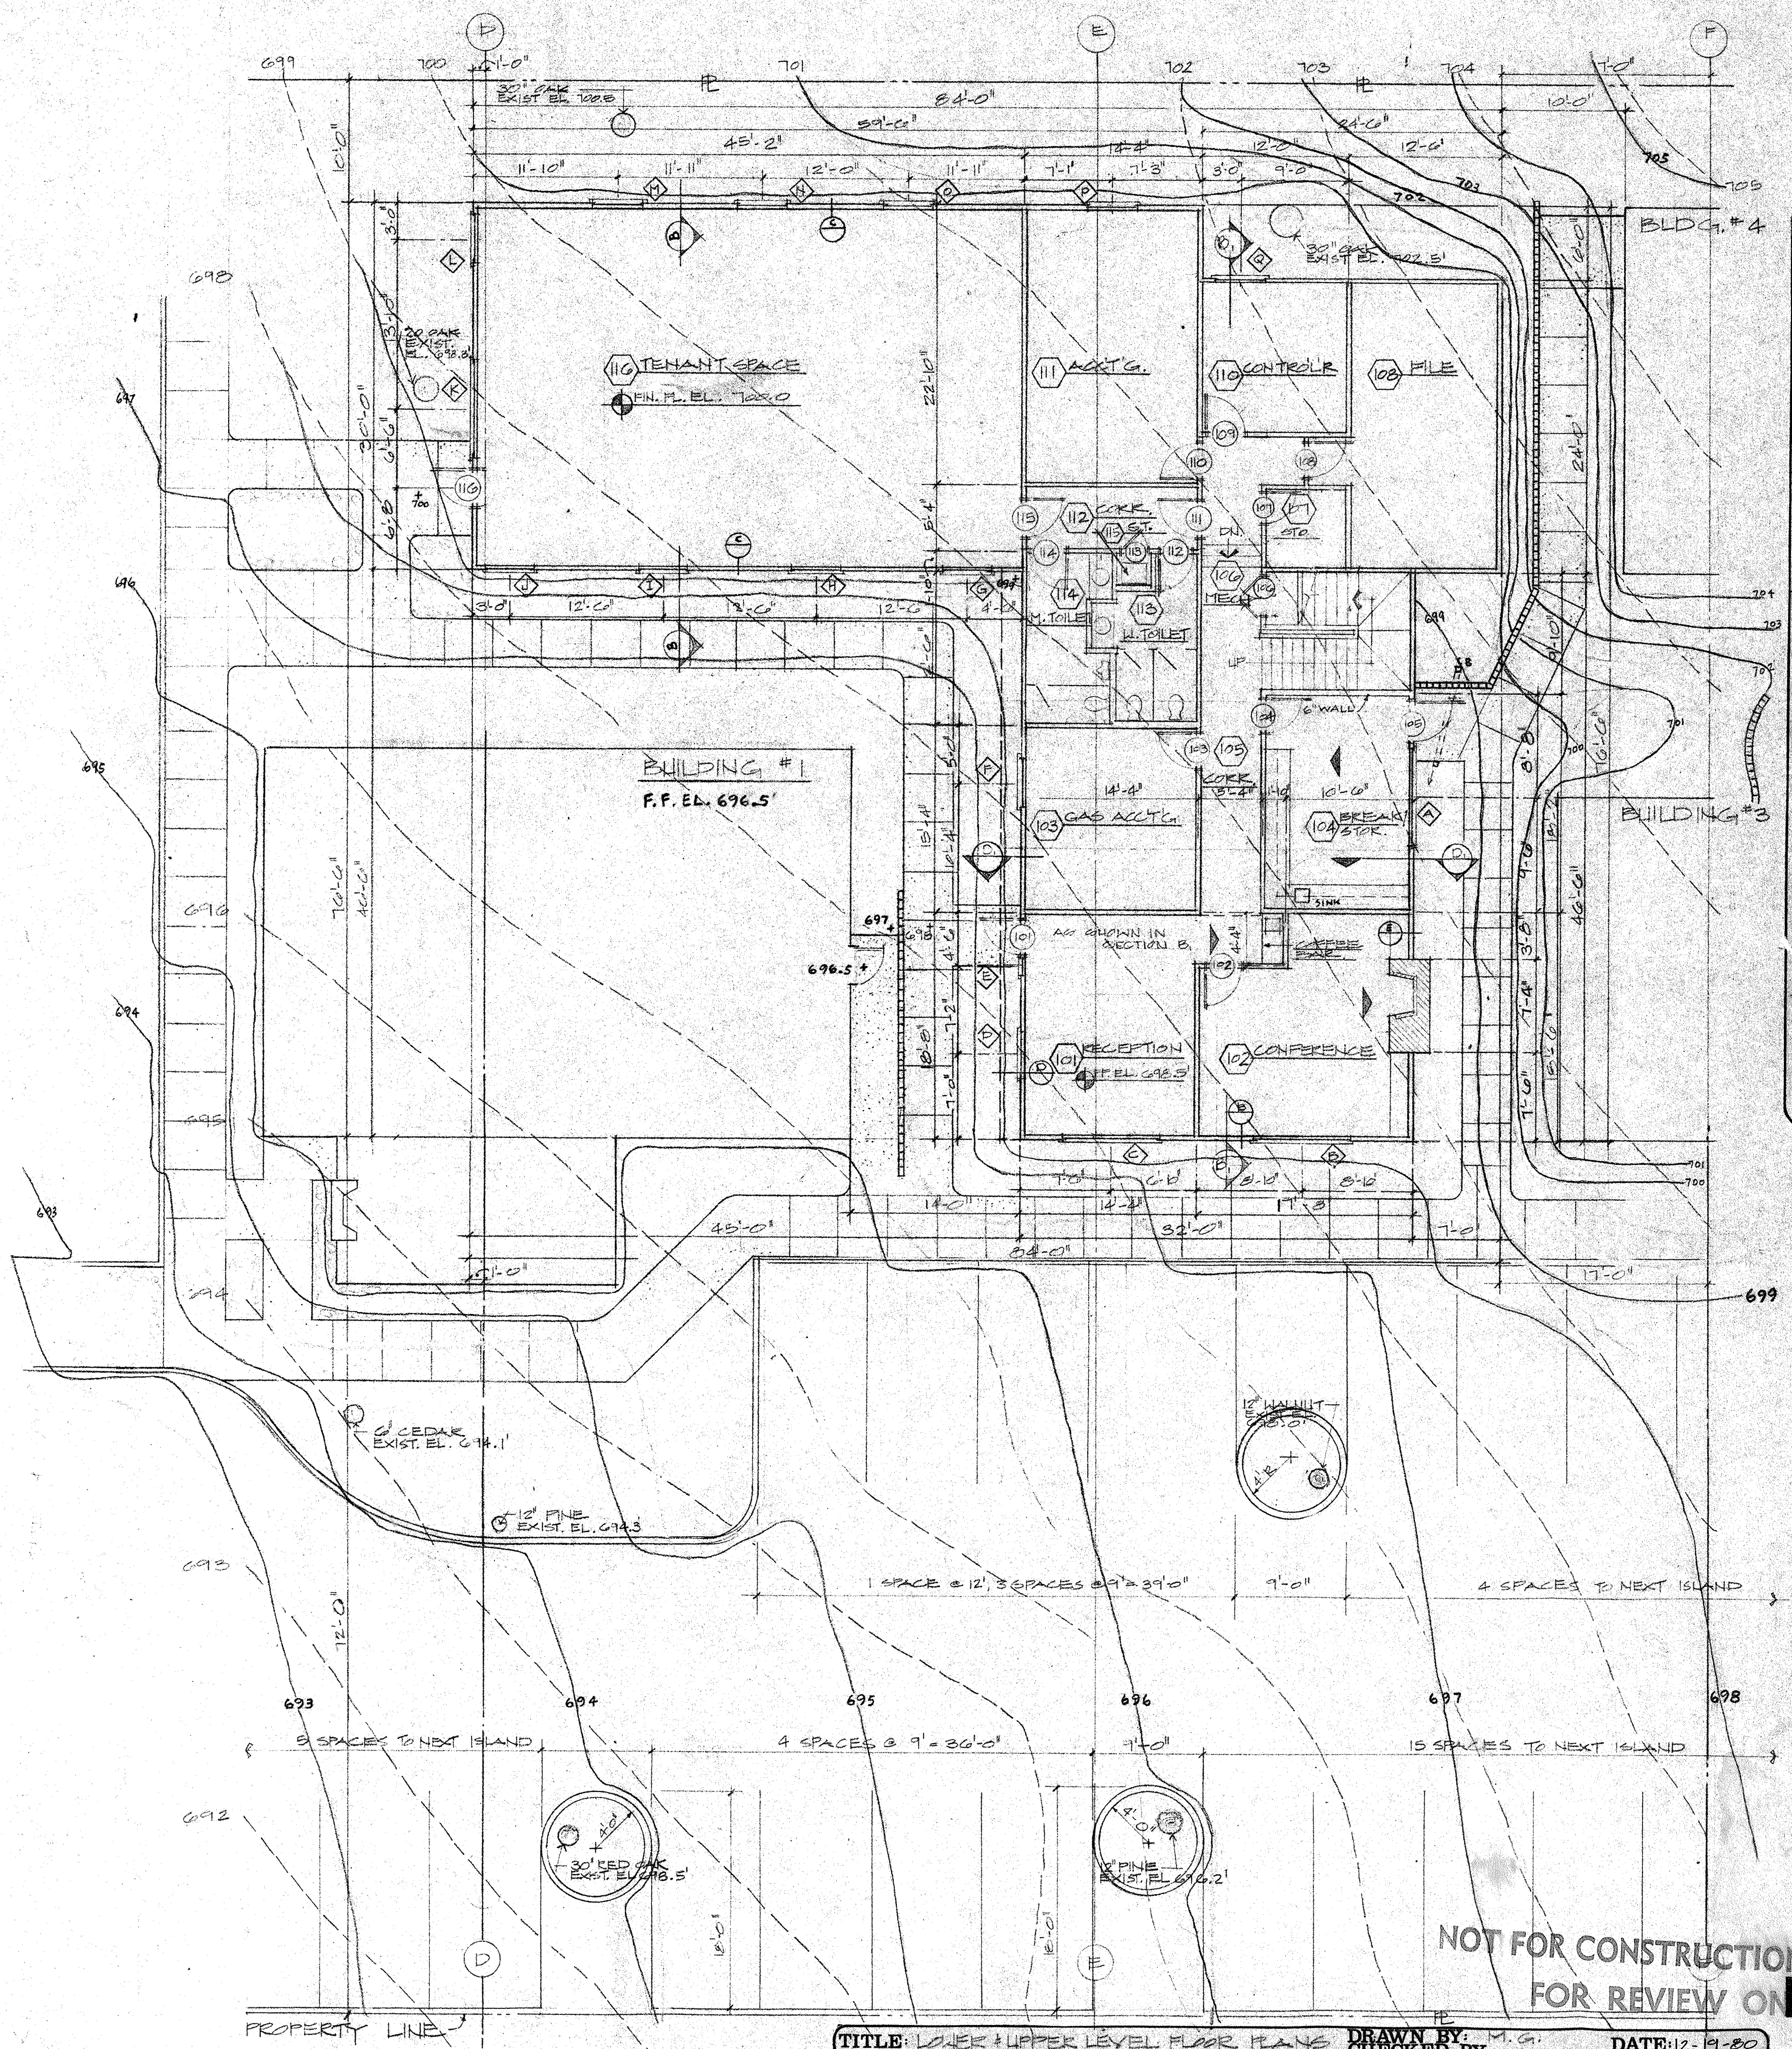

B LOWER LEVEL FLOOR PLAN / SITE PLAN
SCALE: REFER TO 1/8" = 1'-0"

TITLE: LOWER & UPPER LEVEL FLOOR PLANS
DRAWN BY: M.G.
CHECKED BY:
DATE: 12-19-80

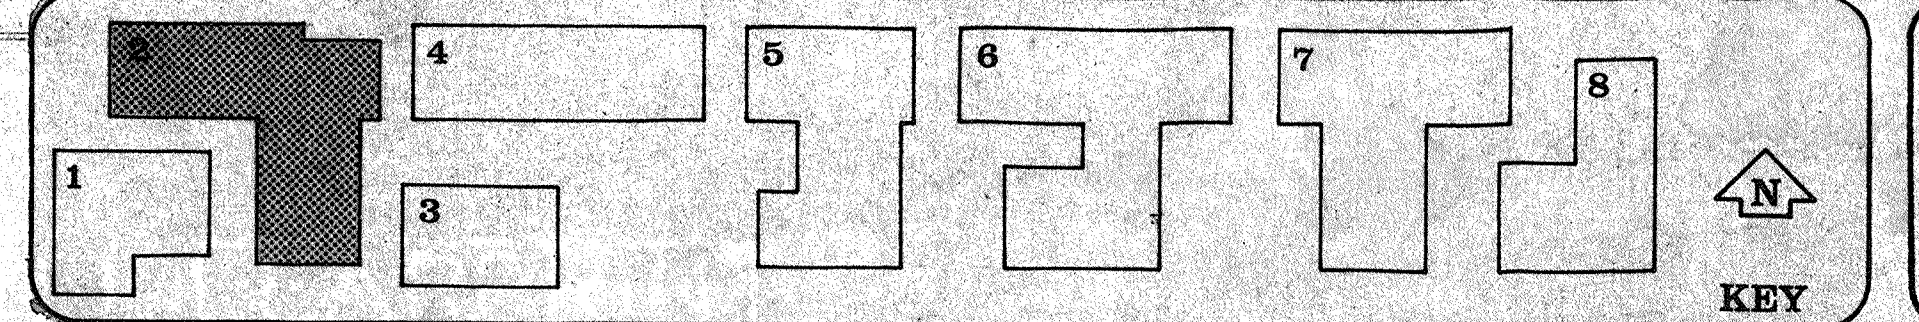

26 WAKS OFFICE COMPLEX
49th ST. & S. LEWIS
TULSA, OKLA.

SLAB CORPORATION

W
architect/architects
602 east main street / jenkins, oklahoma 74107 / 918-999-0543

NOT FOR CONSTRUCTION
FOR REVIEW ONLY