



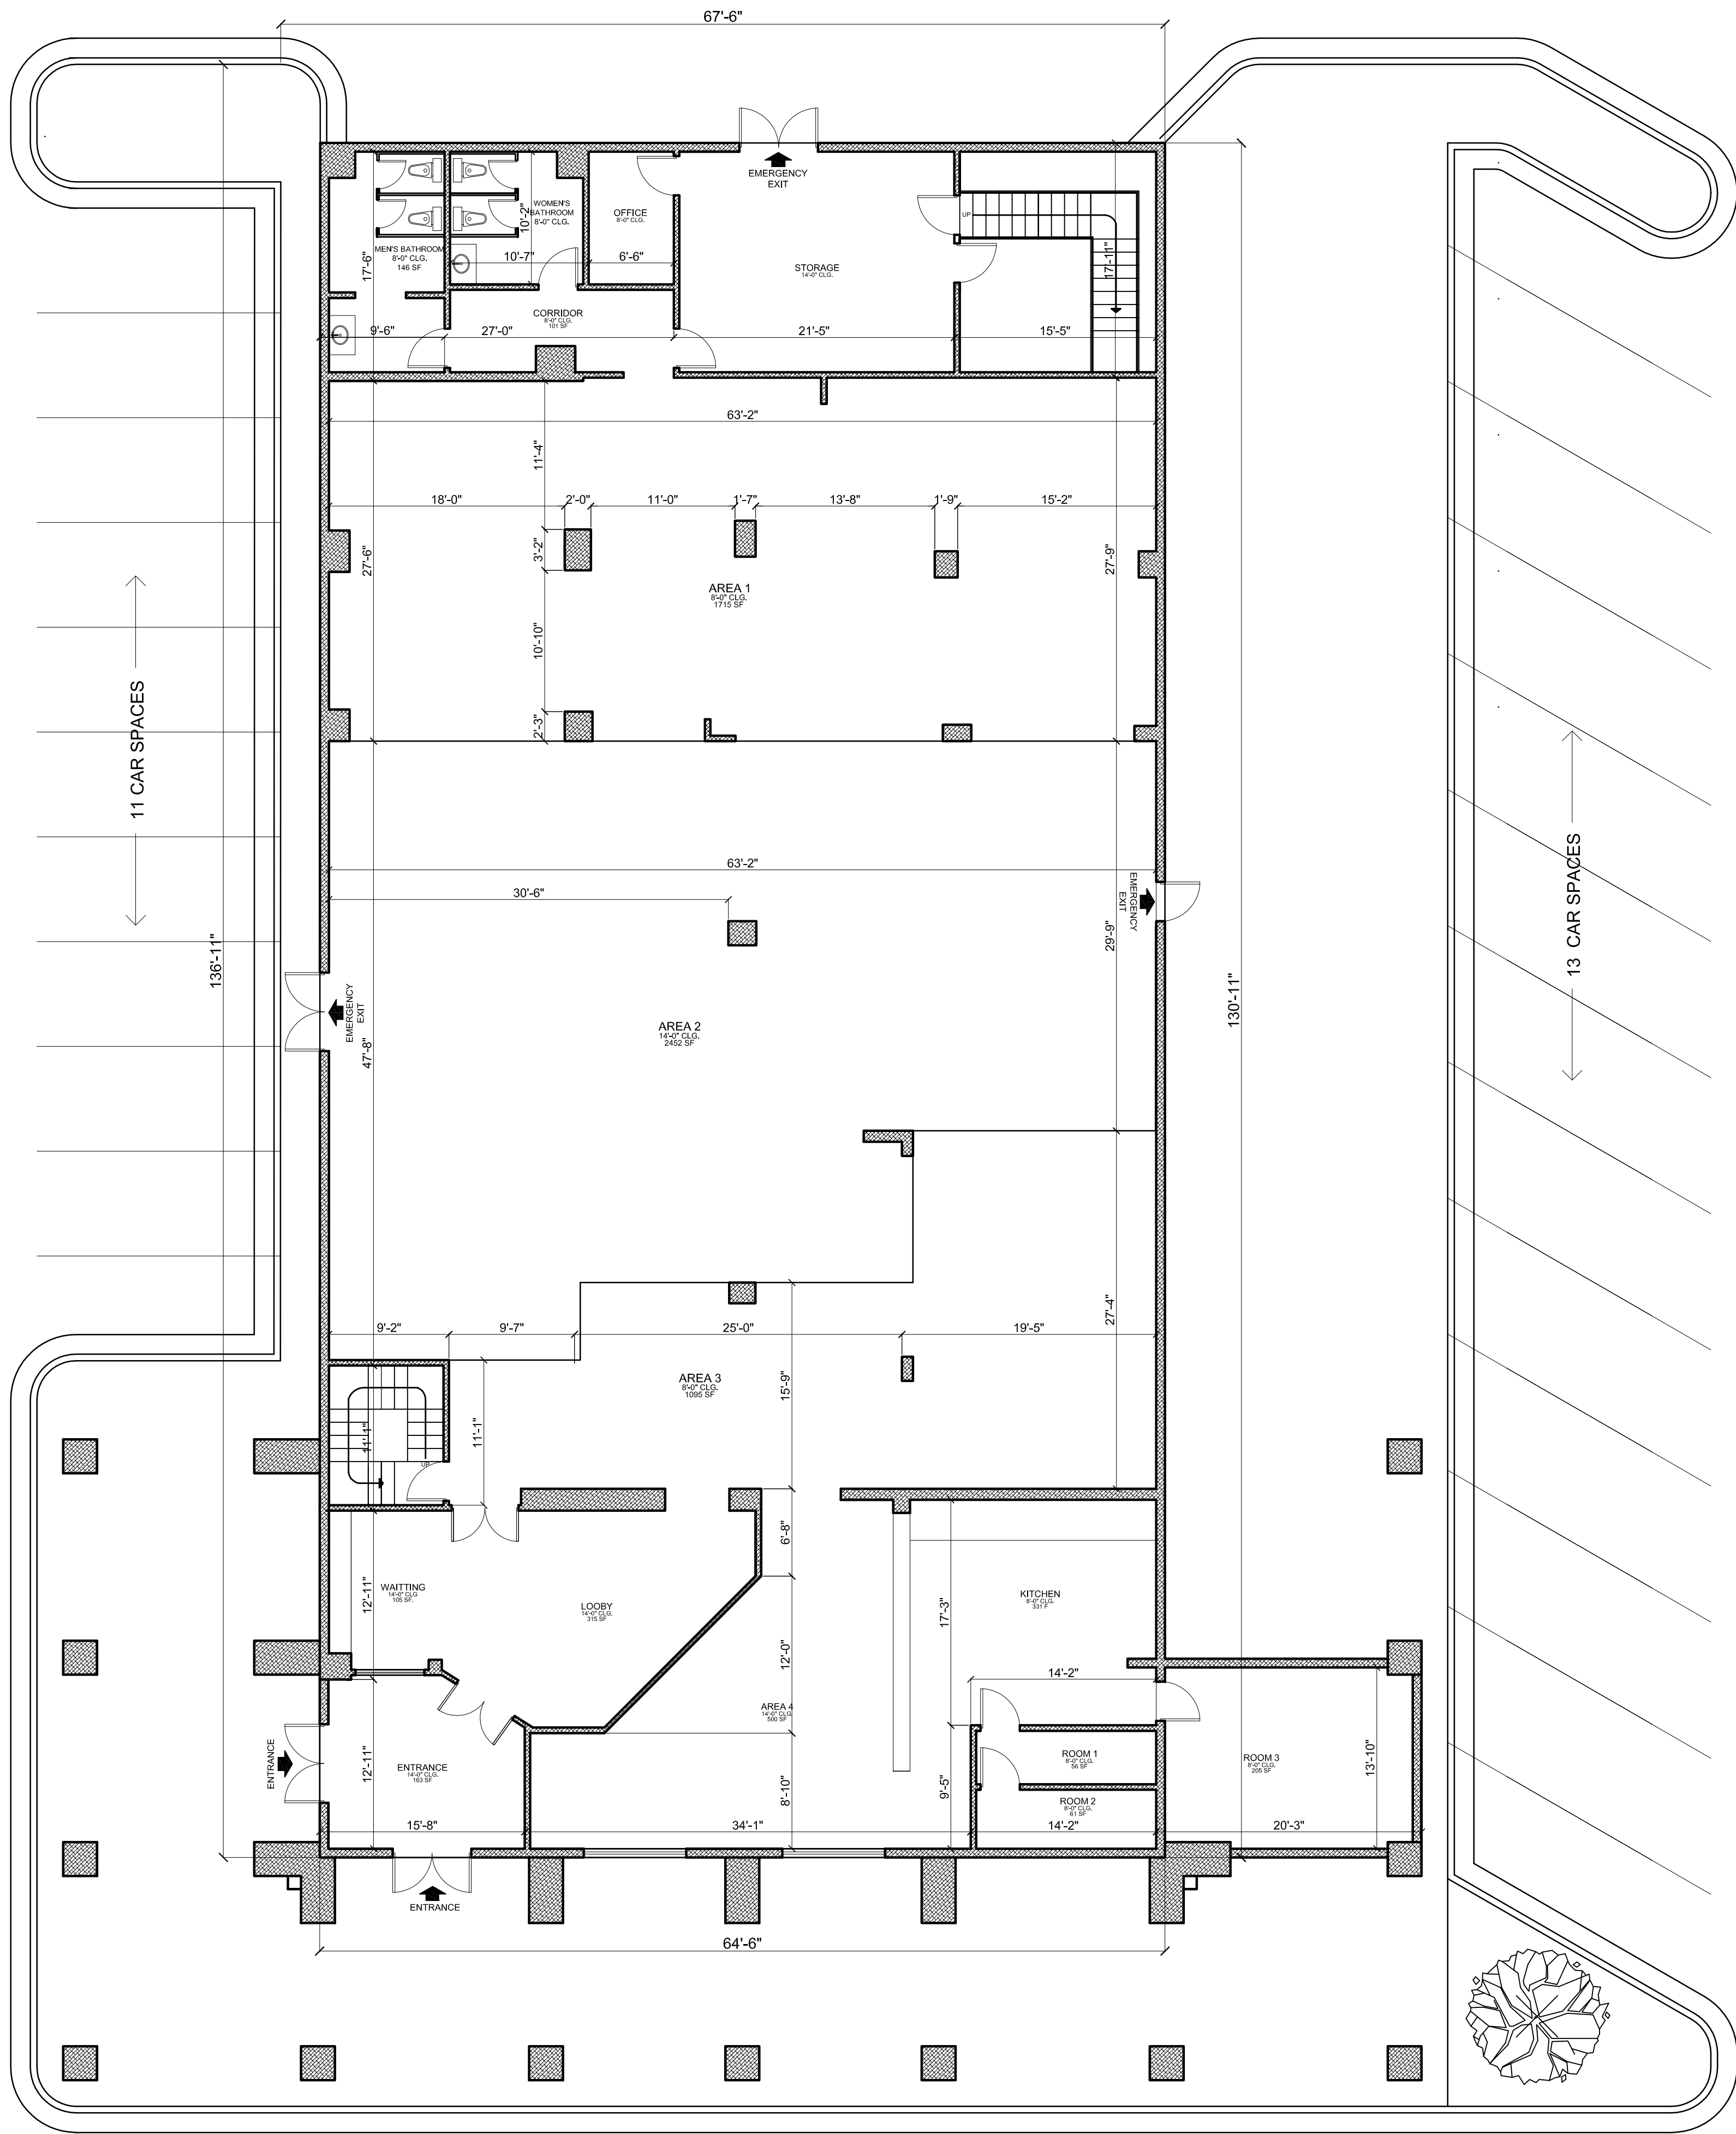

1 FIRST FLOOR PLAN
Scale: 1:1/8

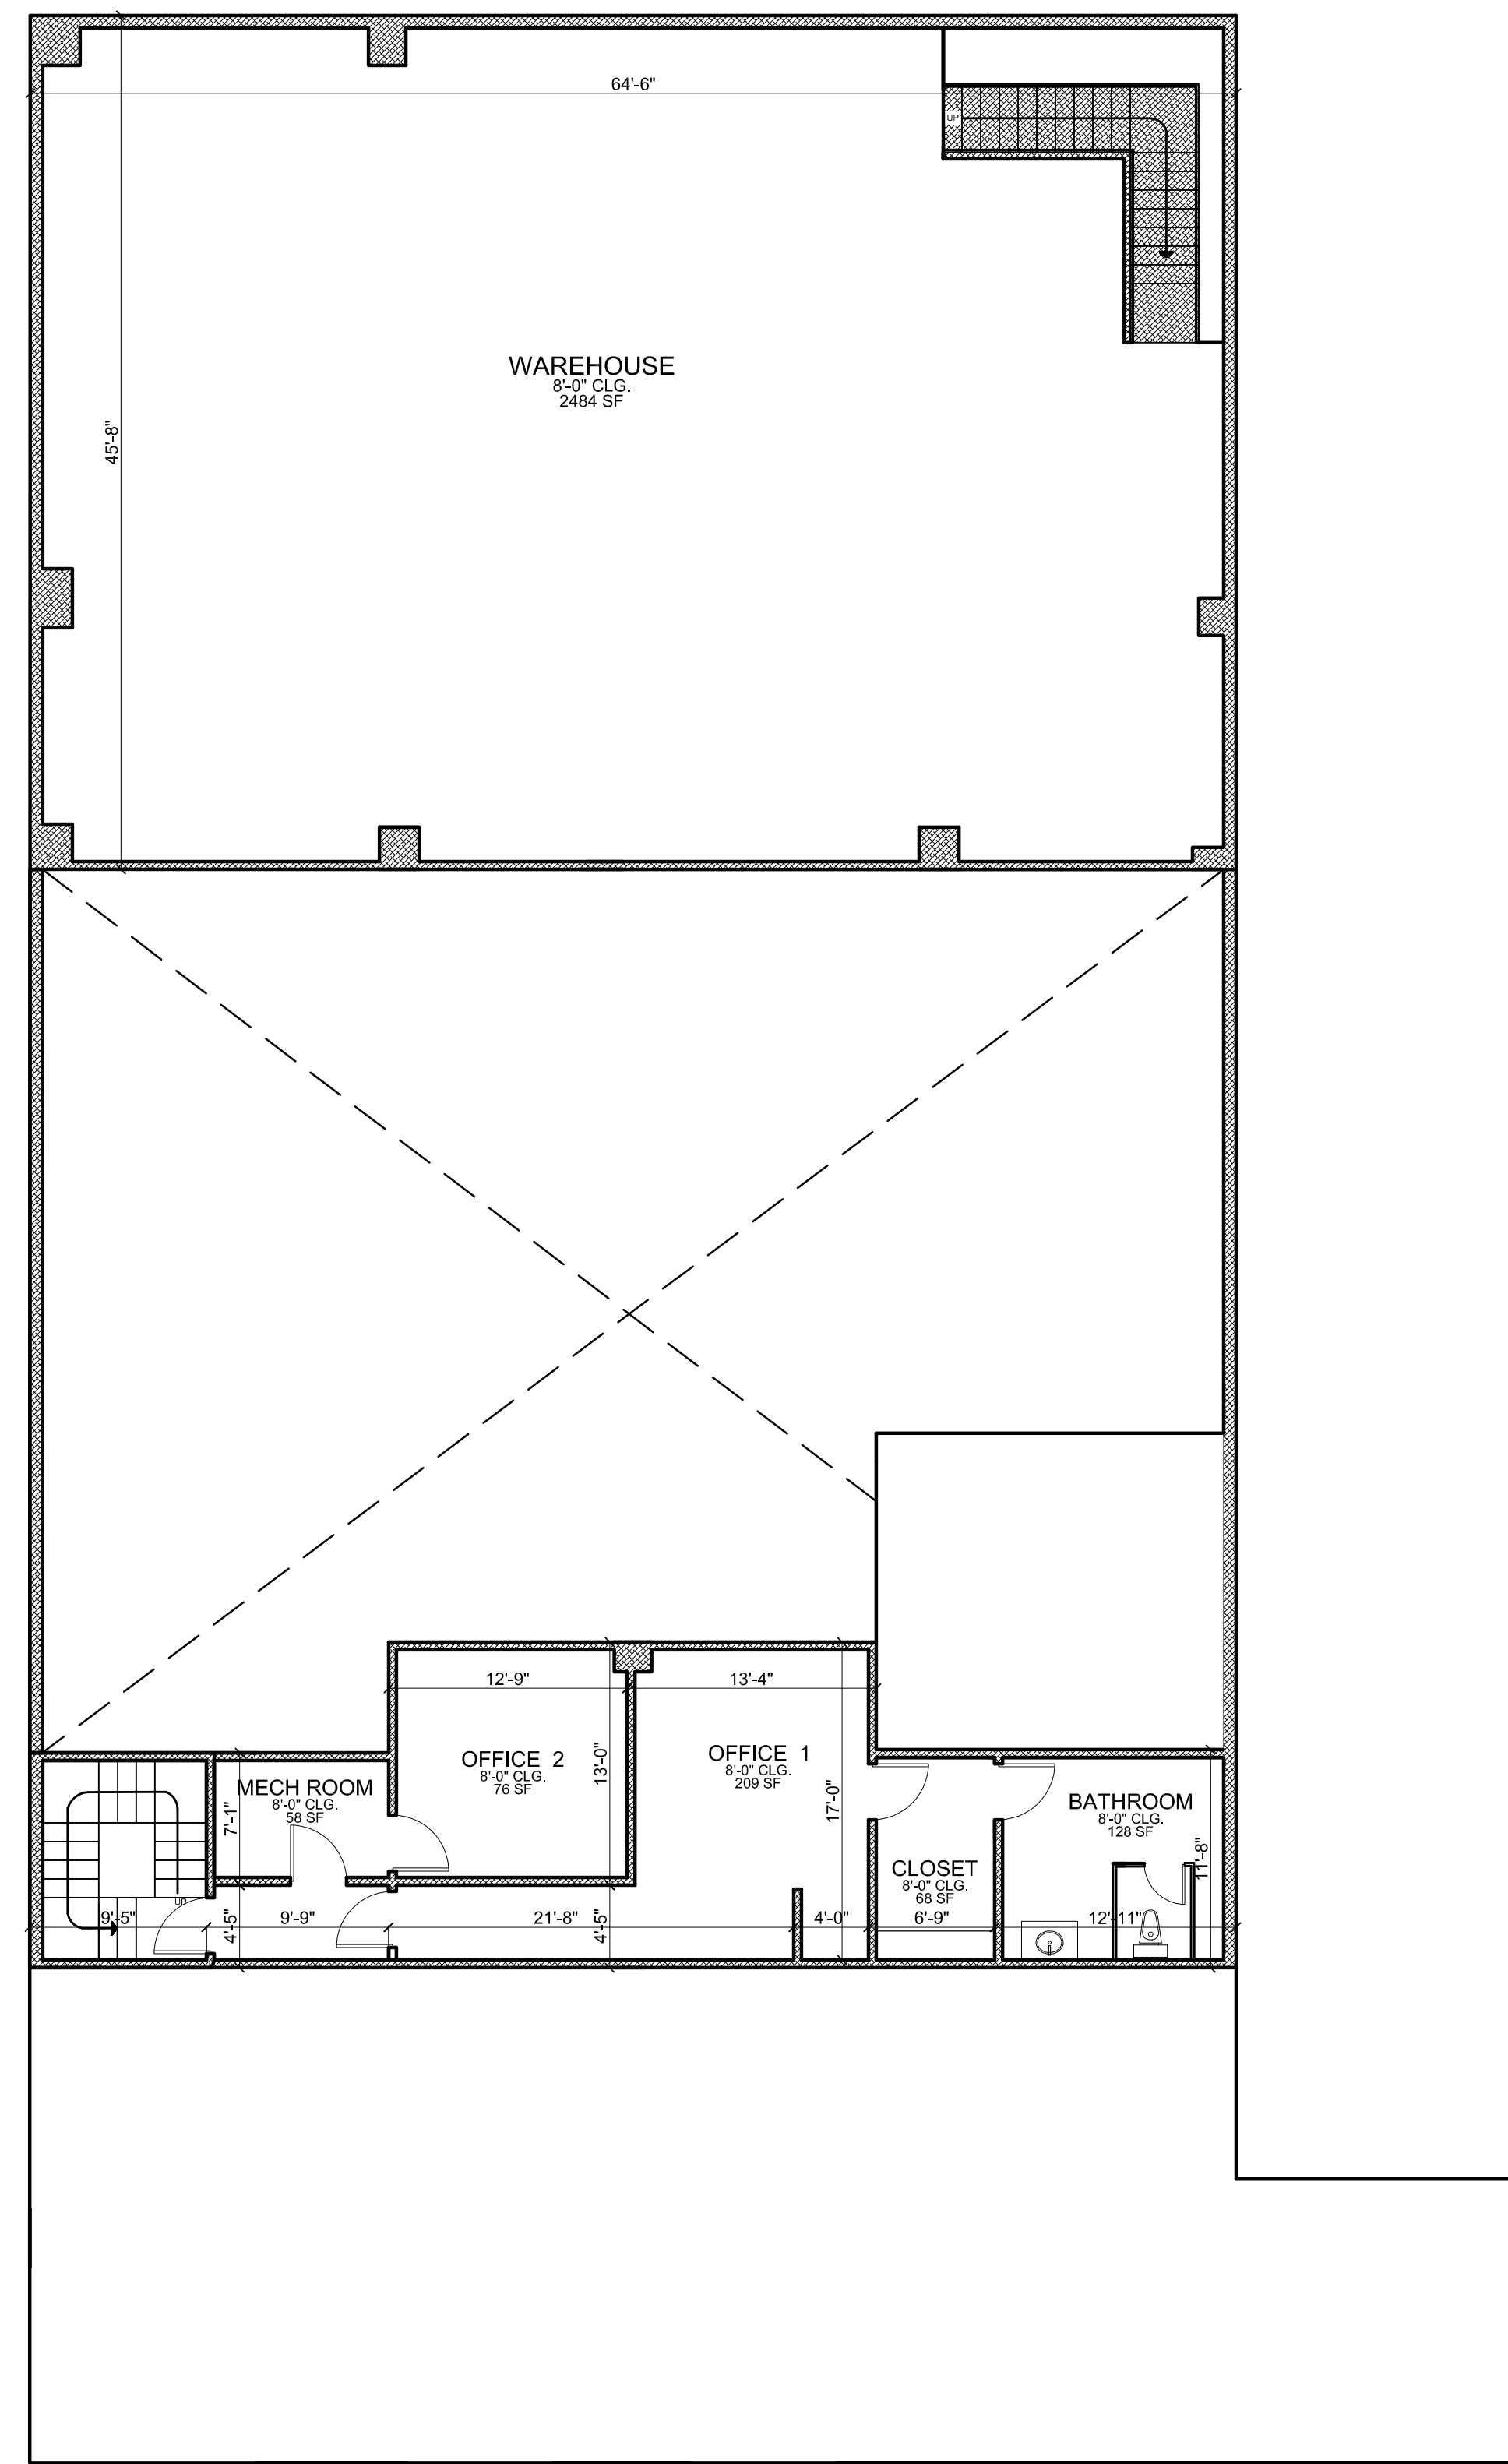

2 SECOND FLOOR PLAN
Scale: 1:1/8

LIVING AREAS	
FIRST FLOOR	8,742 SQ. FT
SECOND FLOOR	3,846 SQ. FT
TOTAL	12,588 SQ. FT

DATE: JULY 2015
REVISIONS:
08/17/15

PROJECT:
METEX BUILDING
4610 SAN BERNARDO
LAREDO, TX 78041

Juan C Rodriguez
2207 Los Cerezos
Laredo, TX 78046
(956) 771-7079

SHEET TITLE:
EXISTING FLOOR PLAN

SHEET No: 1
OF: 1
A-1