


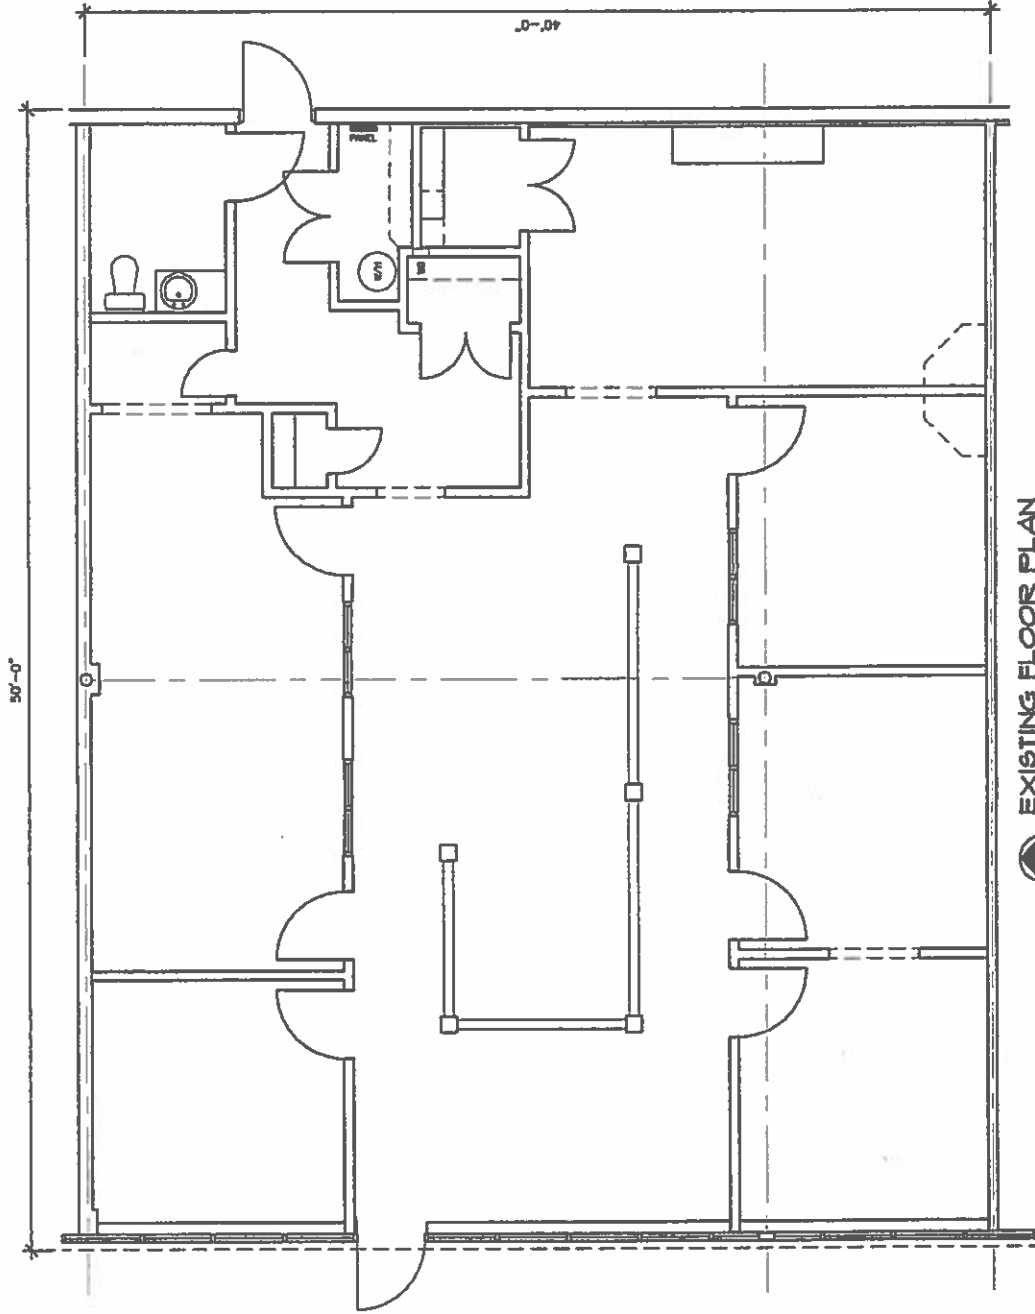

**EXISTING FLOOR PLAN**

SCALE: 3/16" = 1'-0" AREA = 2,000 S.F.

NOT FOR REGULATORY APPROVAL, PERMITTING, OR CONSTRUCTION. SEFRET REPORT, ARCHITECT #21889.

|   |                                                                 |                                                      |      |        |       |           |
|---|-----------------------------------------------------------------|------------------------------------------------------|------|--------|-------|-----------|
| <b>Askins &amp; Associates, Inc.</b><br>8008 Side Road, Suite 7<br>Lubbock, Texas 79424<br>Office (806) 789-2691<br>Fax (806) 789-8197 | Vacant<br>2811 South Loop 289, Suite #7<br>Lubbock, Texas 79423 | Date: 06/30/2015<br>Drawn by: JMT, GP<br>Checked by: | Rev: | Notes: | Area: | <b>A1</b> |
|   |                                                                 |                                                      |      |        |       |           |

G:\Drawings\Tribuna Center\VTSpecs 7-FLOOR.dwg, 11:17:41-T, 6/30/2015 5:58:53 PM