


PROJECT ADDRESS
 1372 NORTH MAIN ST,
 WALNUT CREEK,
 CA 94596


ARL DESIGN
 ARIEL R. LORENZALE

607 ELMIRA RD, #249,
 VACAVILLE, CA 95687
 415-505-5288
 lorenzaleariel@gmail.com

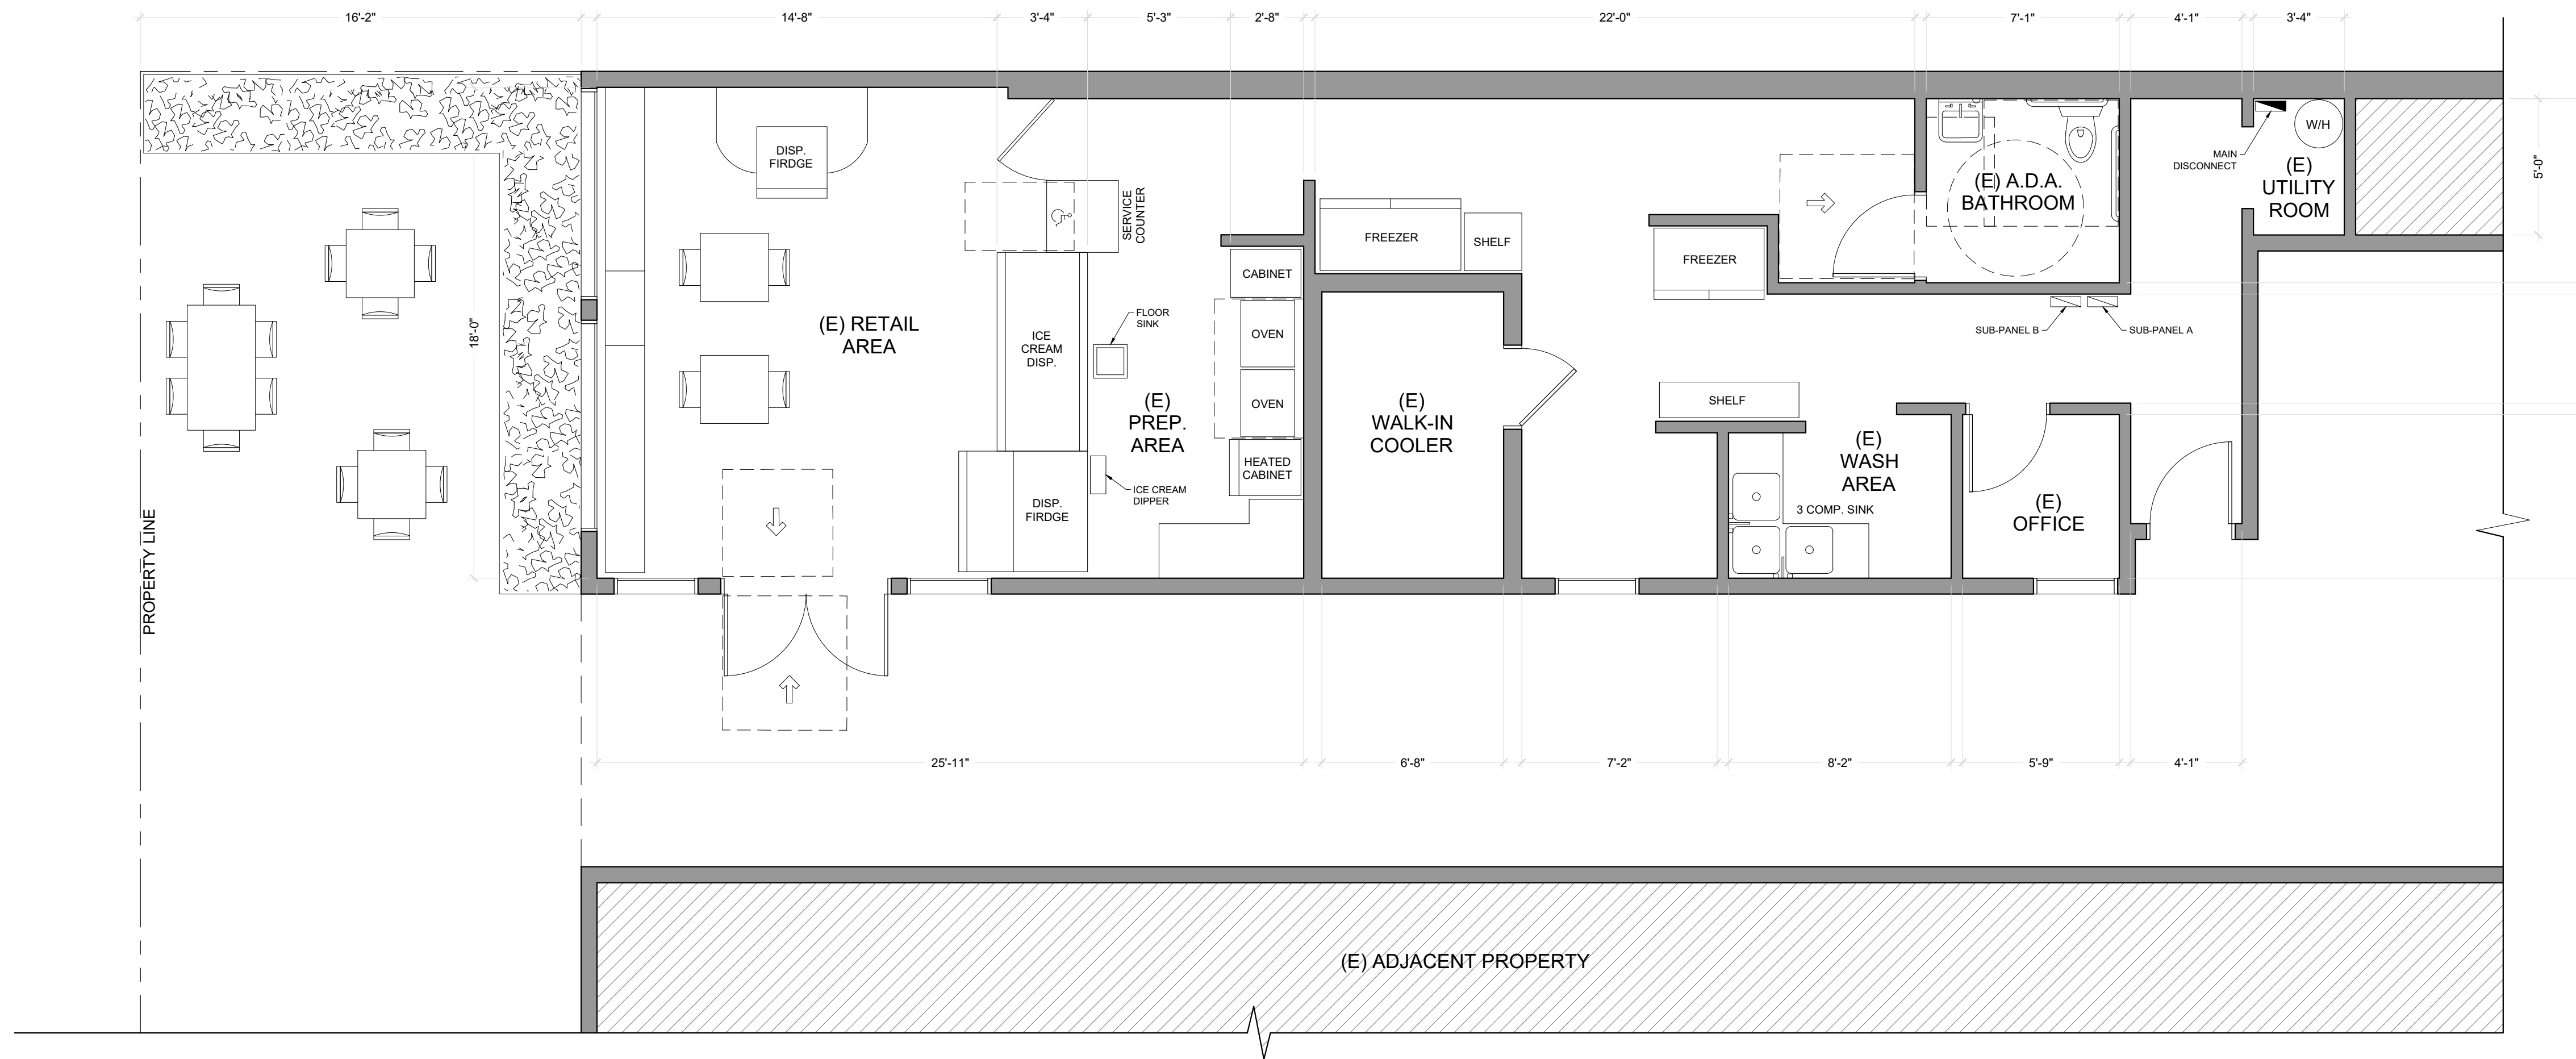

WALL TYPE
 ——— EXISTING WALL
 - - - - - SOFFIT

1 FIRST FLOOR PLAN - EXISTING
 1/4" = 1'-0"

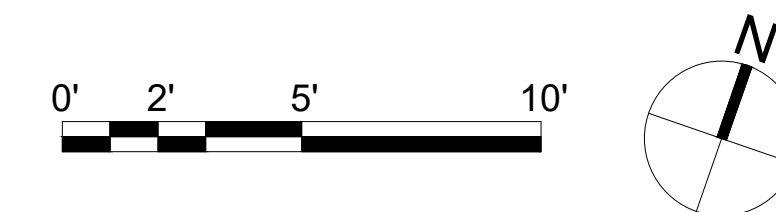

REVISIONS		
No	date	by
1	6/26/2023	AL

drawn: Ariel Lorenzale
 checked:
 date: 6/29/2023
 scale: 1/4" = 1'-0"
 project No: 0447
 drawing title

**FLOOR PLANS
 EXISTING**

sheet
A-1.01