

A B C D

HLC 359 H

359 HUDSD

ERIC ZIEDROCH
359 Hudson St.
05404

REVISONS		
NO.	DATE	DESC.

PROJECT NO: 2310

CAD FILE: G:\TTL FILE INFO, DOWD\NETA\TTL\TTL.DWG

DRAWN BY: MAR

CHKD BY: KL

DATE: 06/23/02


SHEET TITLE


TITLE SHEET, SHEET INDEX, GENERAL NOTES & VICINITY MAP

G-100

Sheet Number	Sheet Title
G-100	TITLE SHEET, SHEET INDEX, GENERAL NOTES & VICINITY MAP
A-101	EXISTING & DEMOLISHED LOWER FLOOR PLAN - T.I.
A-102	EXISTING & PROPOSED LOWER FLOOR PLAN - T.I.
A-103	EXISTING & DEMOLISHED UPPER FLOOR PLAN - T.I.
A-104	EXISTING & PROPOSED UPPER FLOOR PLAN - T.I.

Lafranchi
ARCHITECTURE & DEVELOPMENT
100 E Street, Suite 204
Santa Rosa, California 95404
phone 707.528.2449
fax 707.528.3229
lafranchidevelopment.com

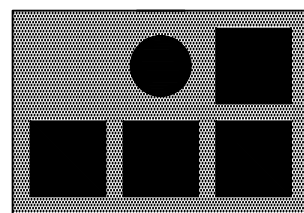

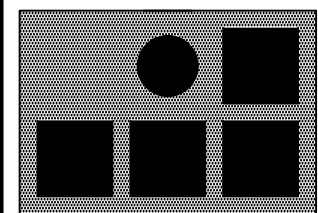



HLC 359 HUDSON REMODEL
359 HUDSON ST.
ERIC ZIEDRICH
359 Hudson St.
Hudson, CA 95438

REVISIONS		
NO.	DATE	DESC.
---	---	---
---	---	---
---	---	---
---	---	---
---	---	---
---	---	---

PROJECT NO: 2510
CAD FILE: hlc-existing-demolished
DRAWN BY: MAR
CHK'D BY: KL
DATE: 06/23/23

SHEET TITLE
EXISTING &
DEMOLISHED LOWER
FLOOR PLAN - T.I.

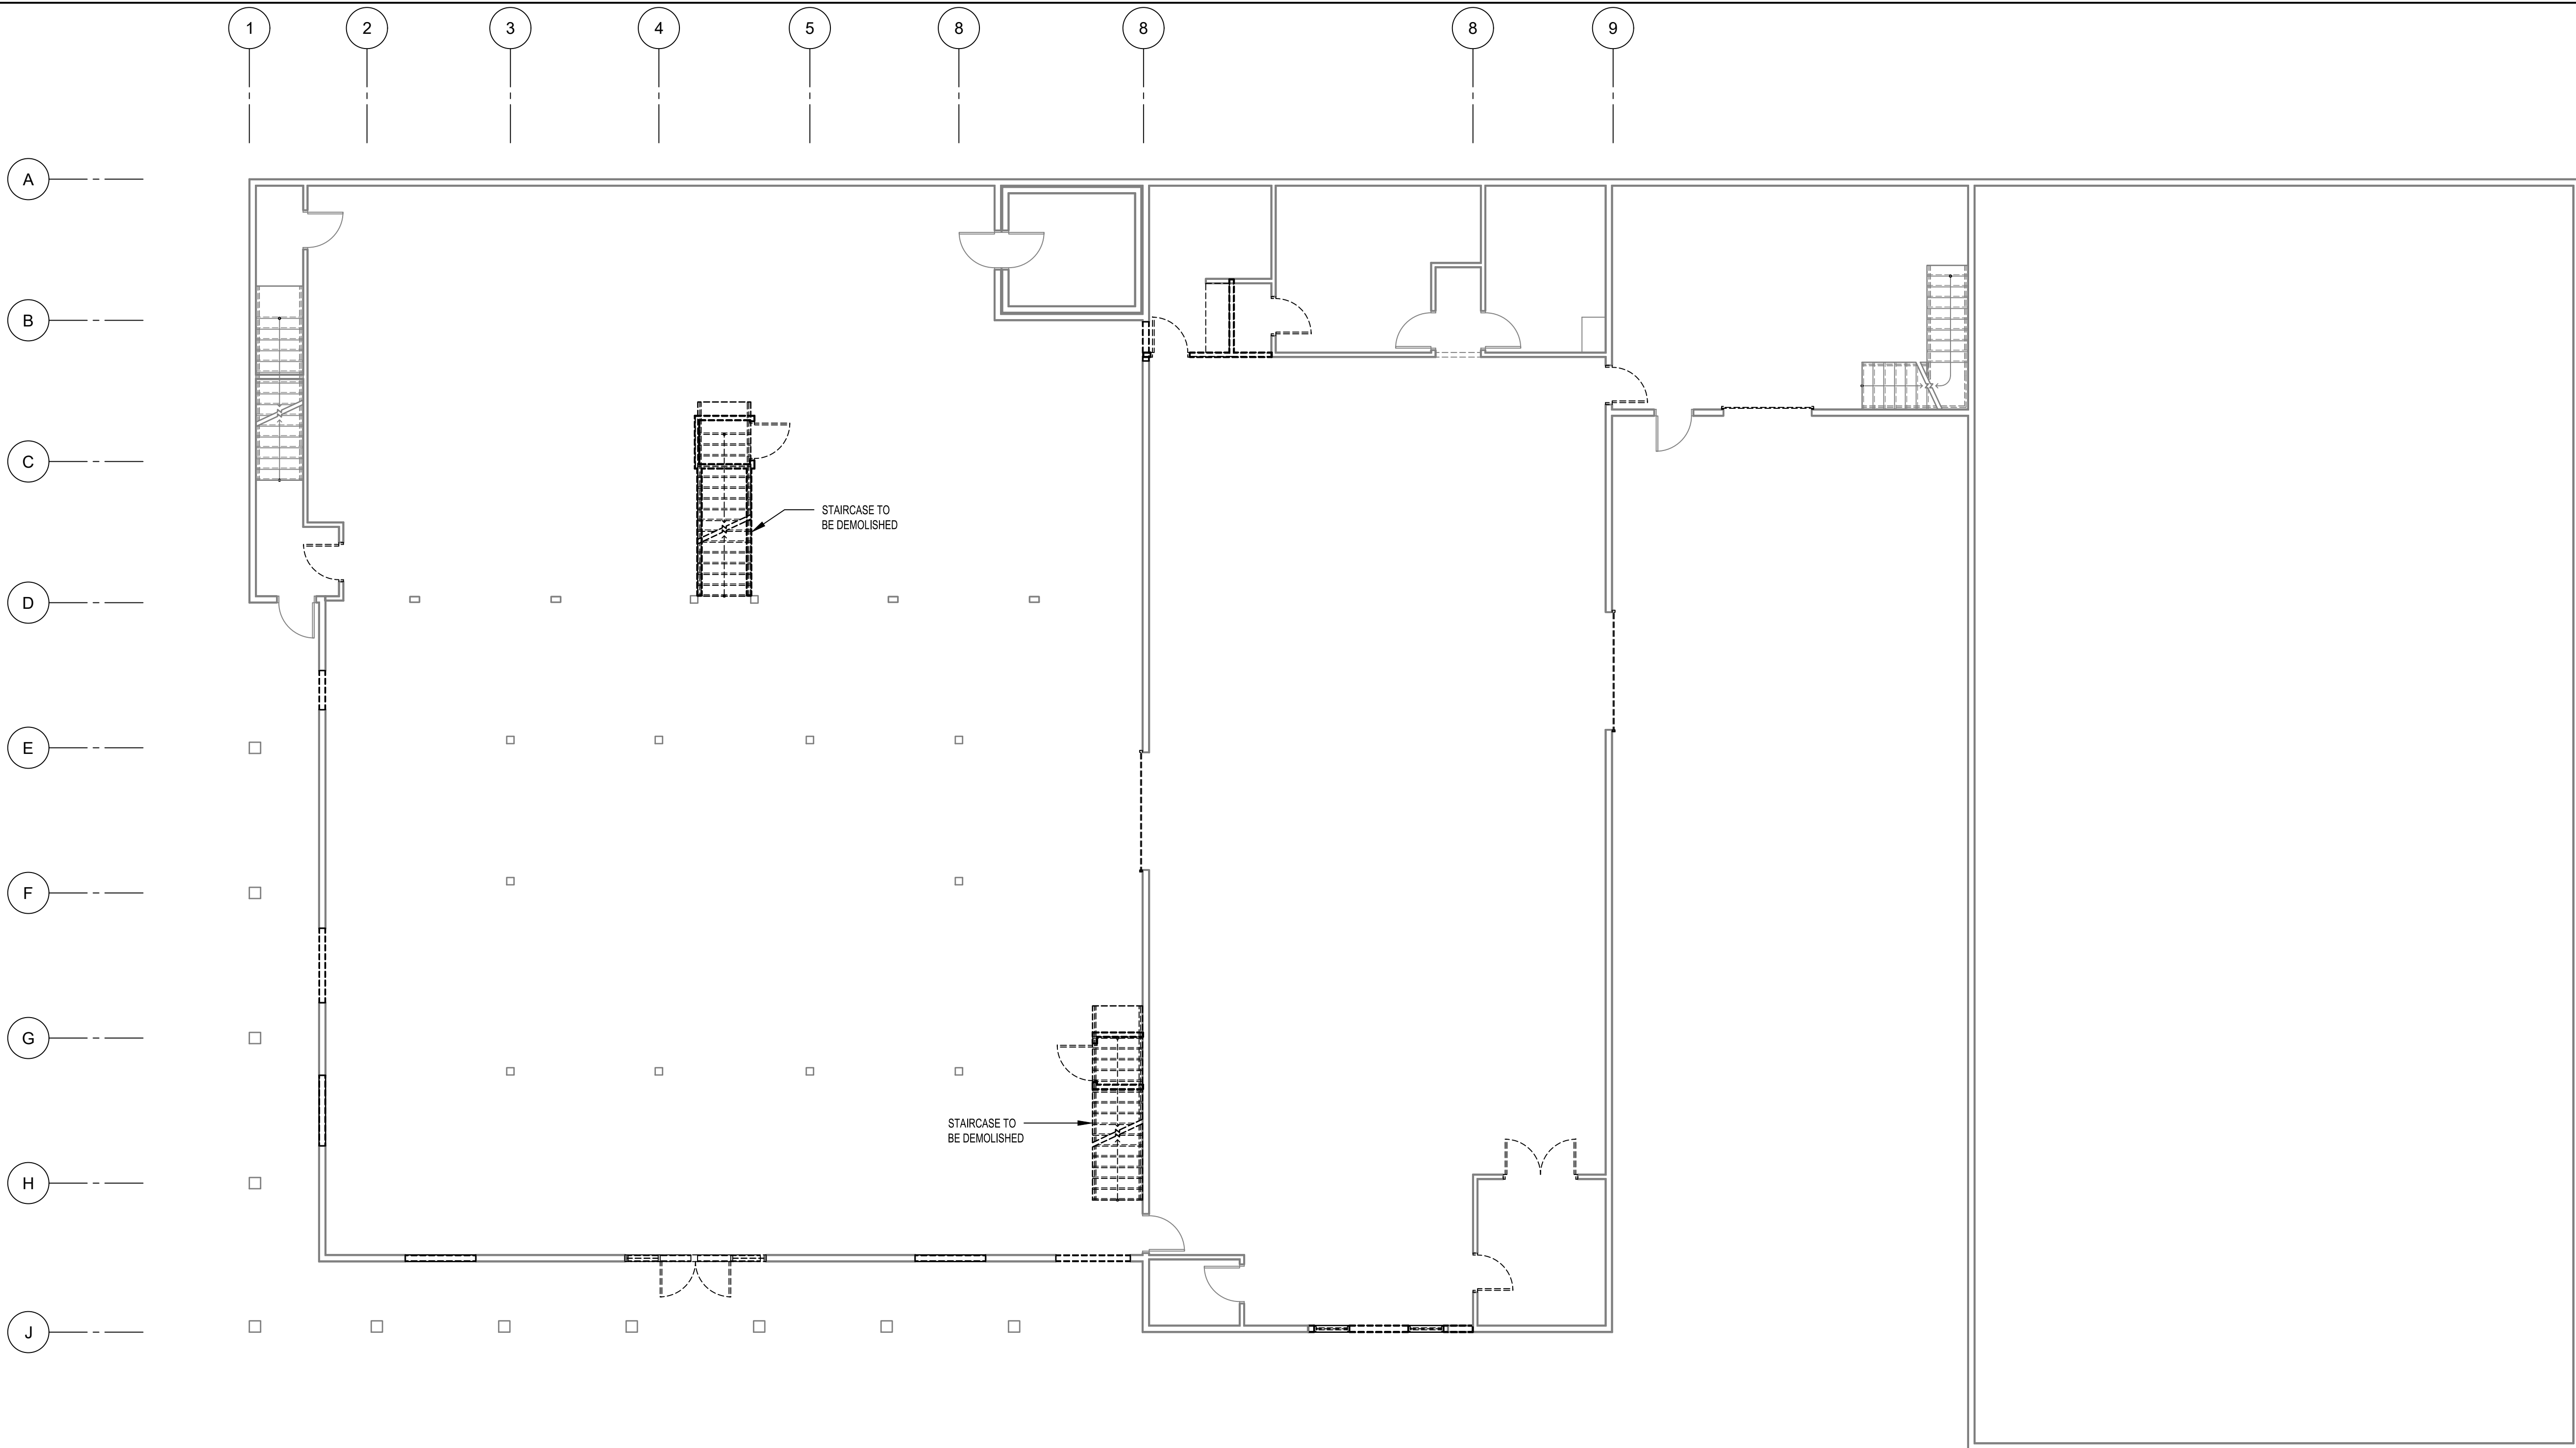

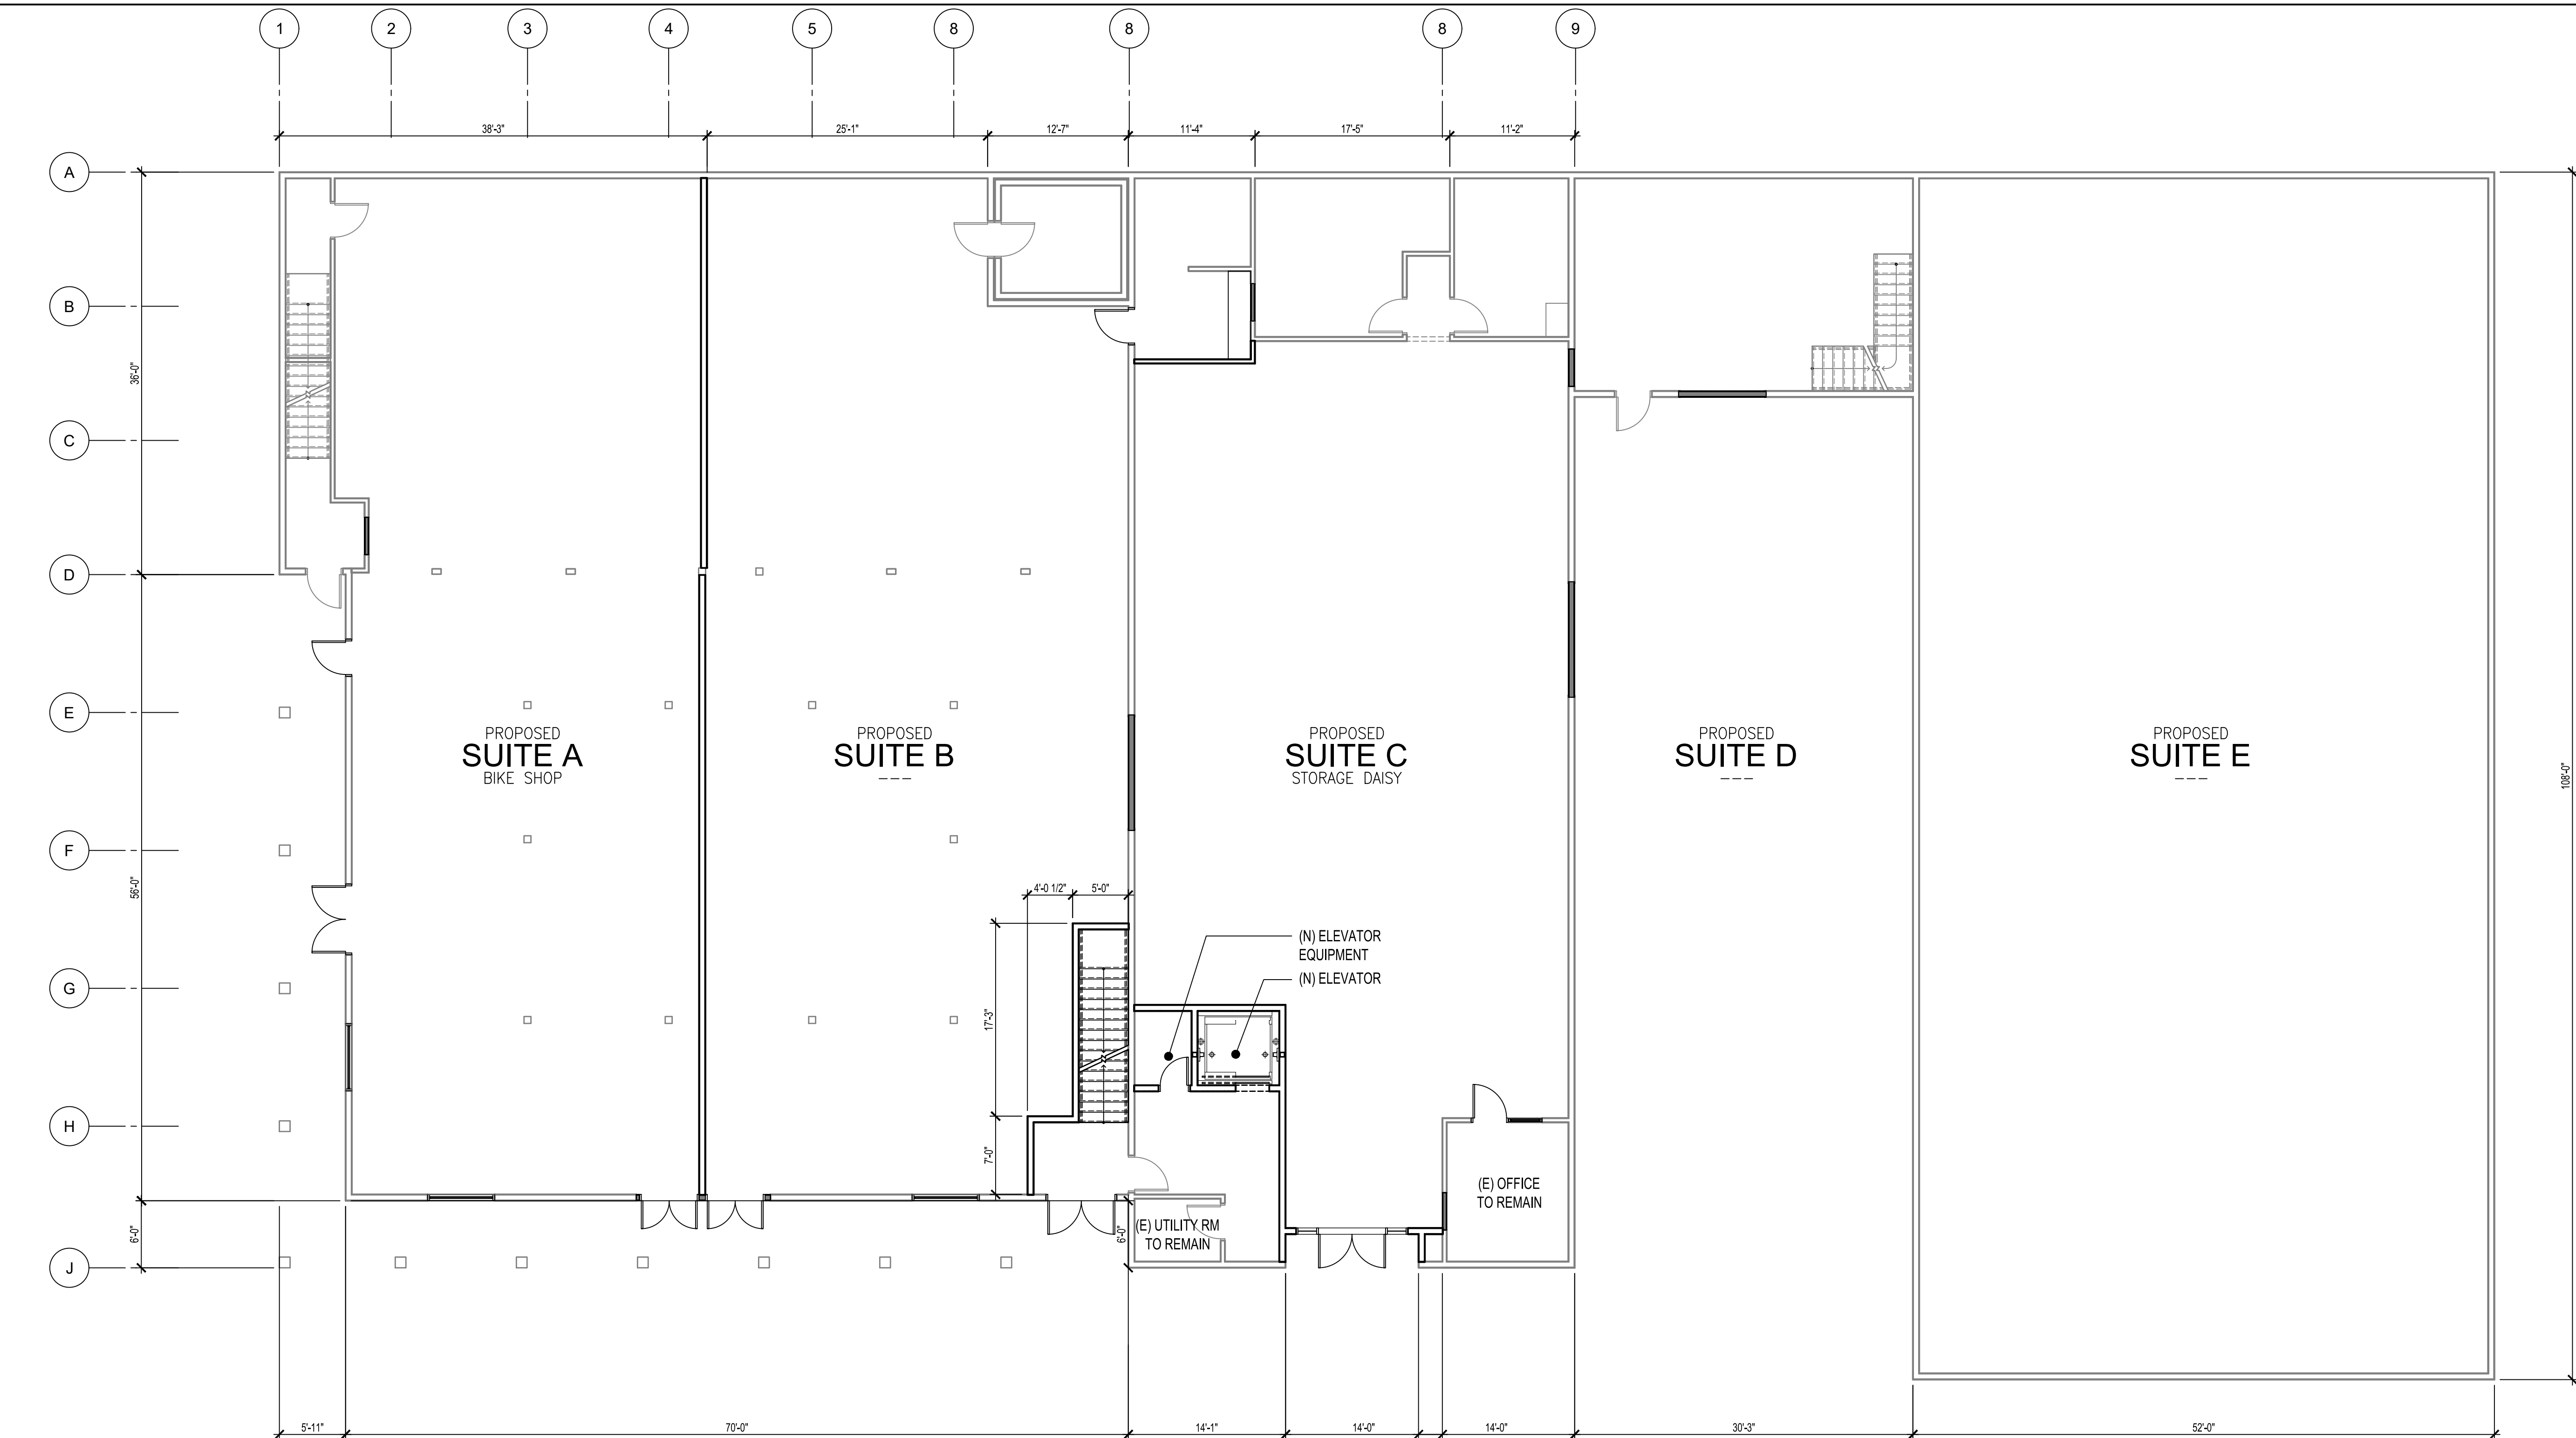


1 EXISTING & PROPOSED LOWER FLOOR PLAN - T.I.
A-102 1/8" = 1'-0"

REVISIONS		
NO.	DATE	DESC.
---	---	---
---	---	---
---	---	---
---	---	---
---	---	---
---	---	---

PROJECT NO: 2310
CAD FILE: HLC359HUDSONPROPOSEDLOWER
DRAWN BY: MAR
CHK'D BY: KL
DATE: 06/23/23


SHEET TITLE
EXISTING &
PROPOSED LOWER
FLOOR PLAN - T.I.

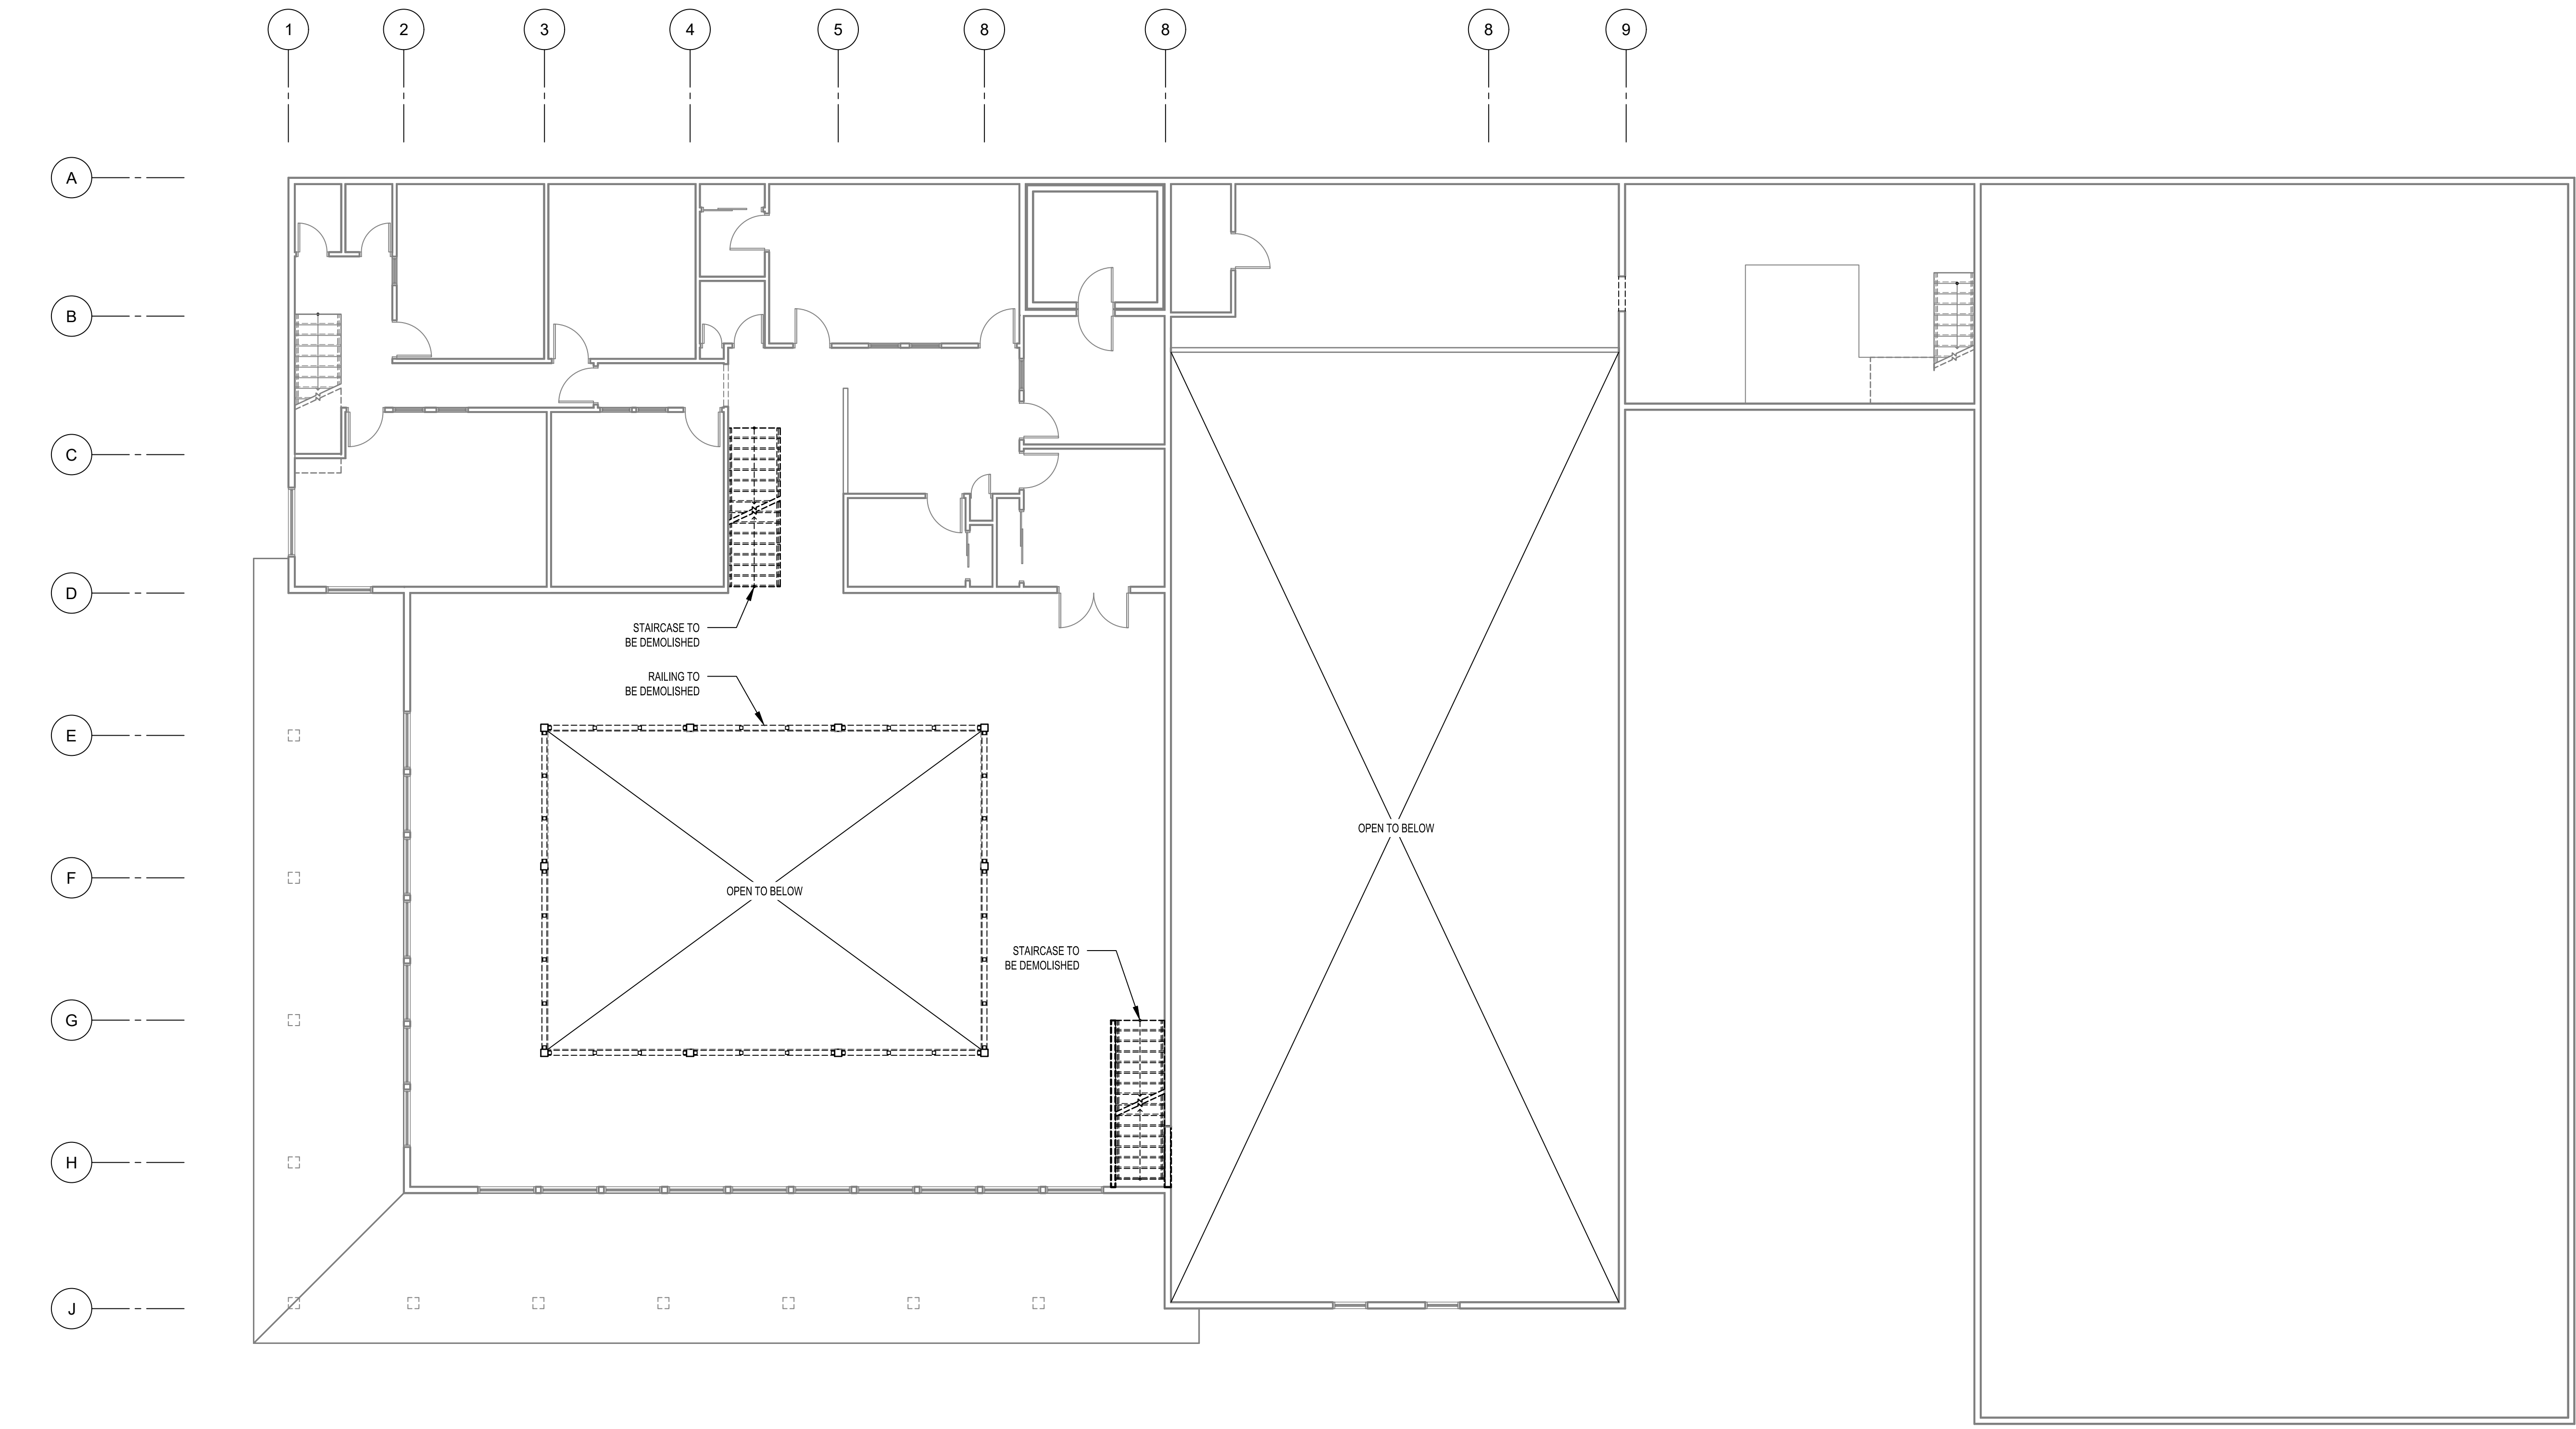

1
A-103
1/8" = 1'-0"

EXISTING & DEMOLISHED UPPER FLOOR PLAN - T.I.

Lafranchi
ARCHITECTURE & DEVELOPMENT
100 E Street, Suite 204
San Francisco, California 94104
phone 707.528.2449
fax 707.528.3229
Lafranchidevelopment.com

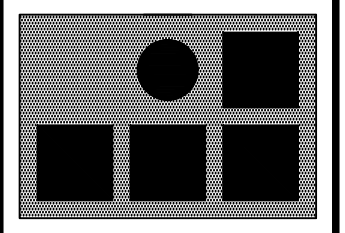


HLC 359 HUDSON REMODEL
359 HUDSON ST.
ERIC ZIEDRICH
359 Hudson St.
Hudson, CA 95448

REVISIONS		
NO.	DATE	DESC.
---	---	---
---	---	---
---	---	---
---	---	---
---	---	---
---	---	---


PROJECT NO: 2510
CAD FILE: A-103-EXISTING & DEMOLISHED UPPER FLOOR PLAN.dwg
DRAWN BY: ###
CHK'D BY: ---
DATE: ---

SHEET TITLE
EXISTING &
DEMOLISHED UPPER
FLOOR PLAN - T.I.

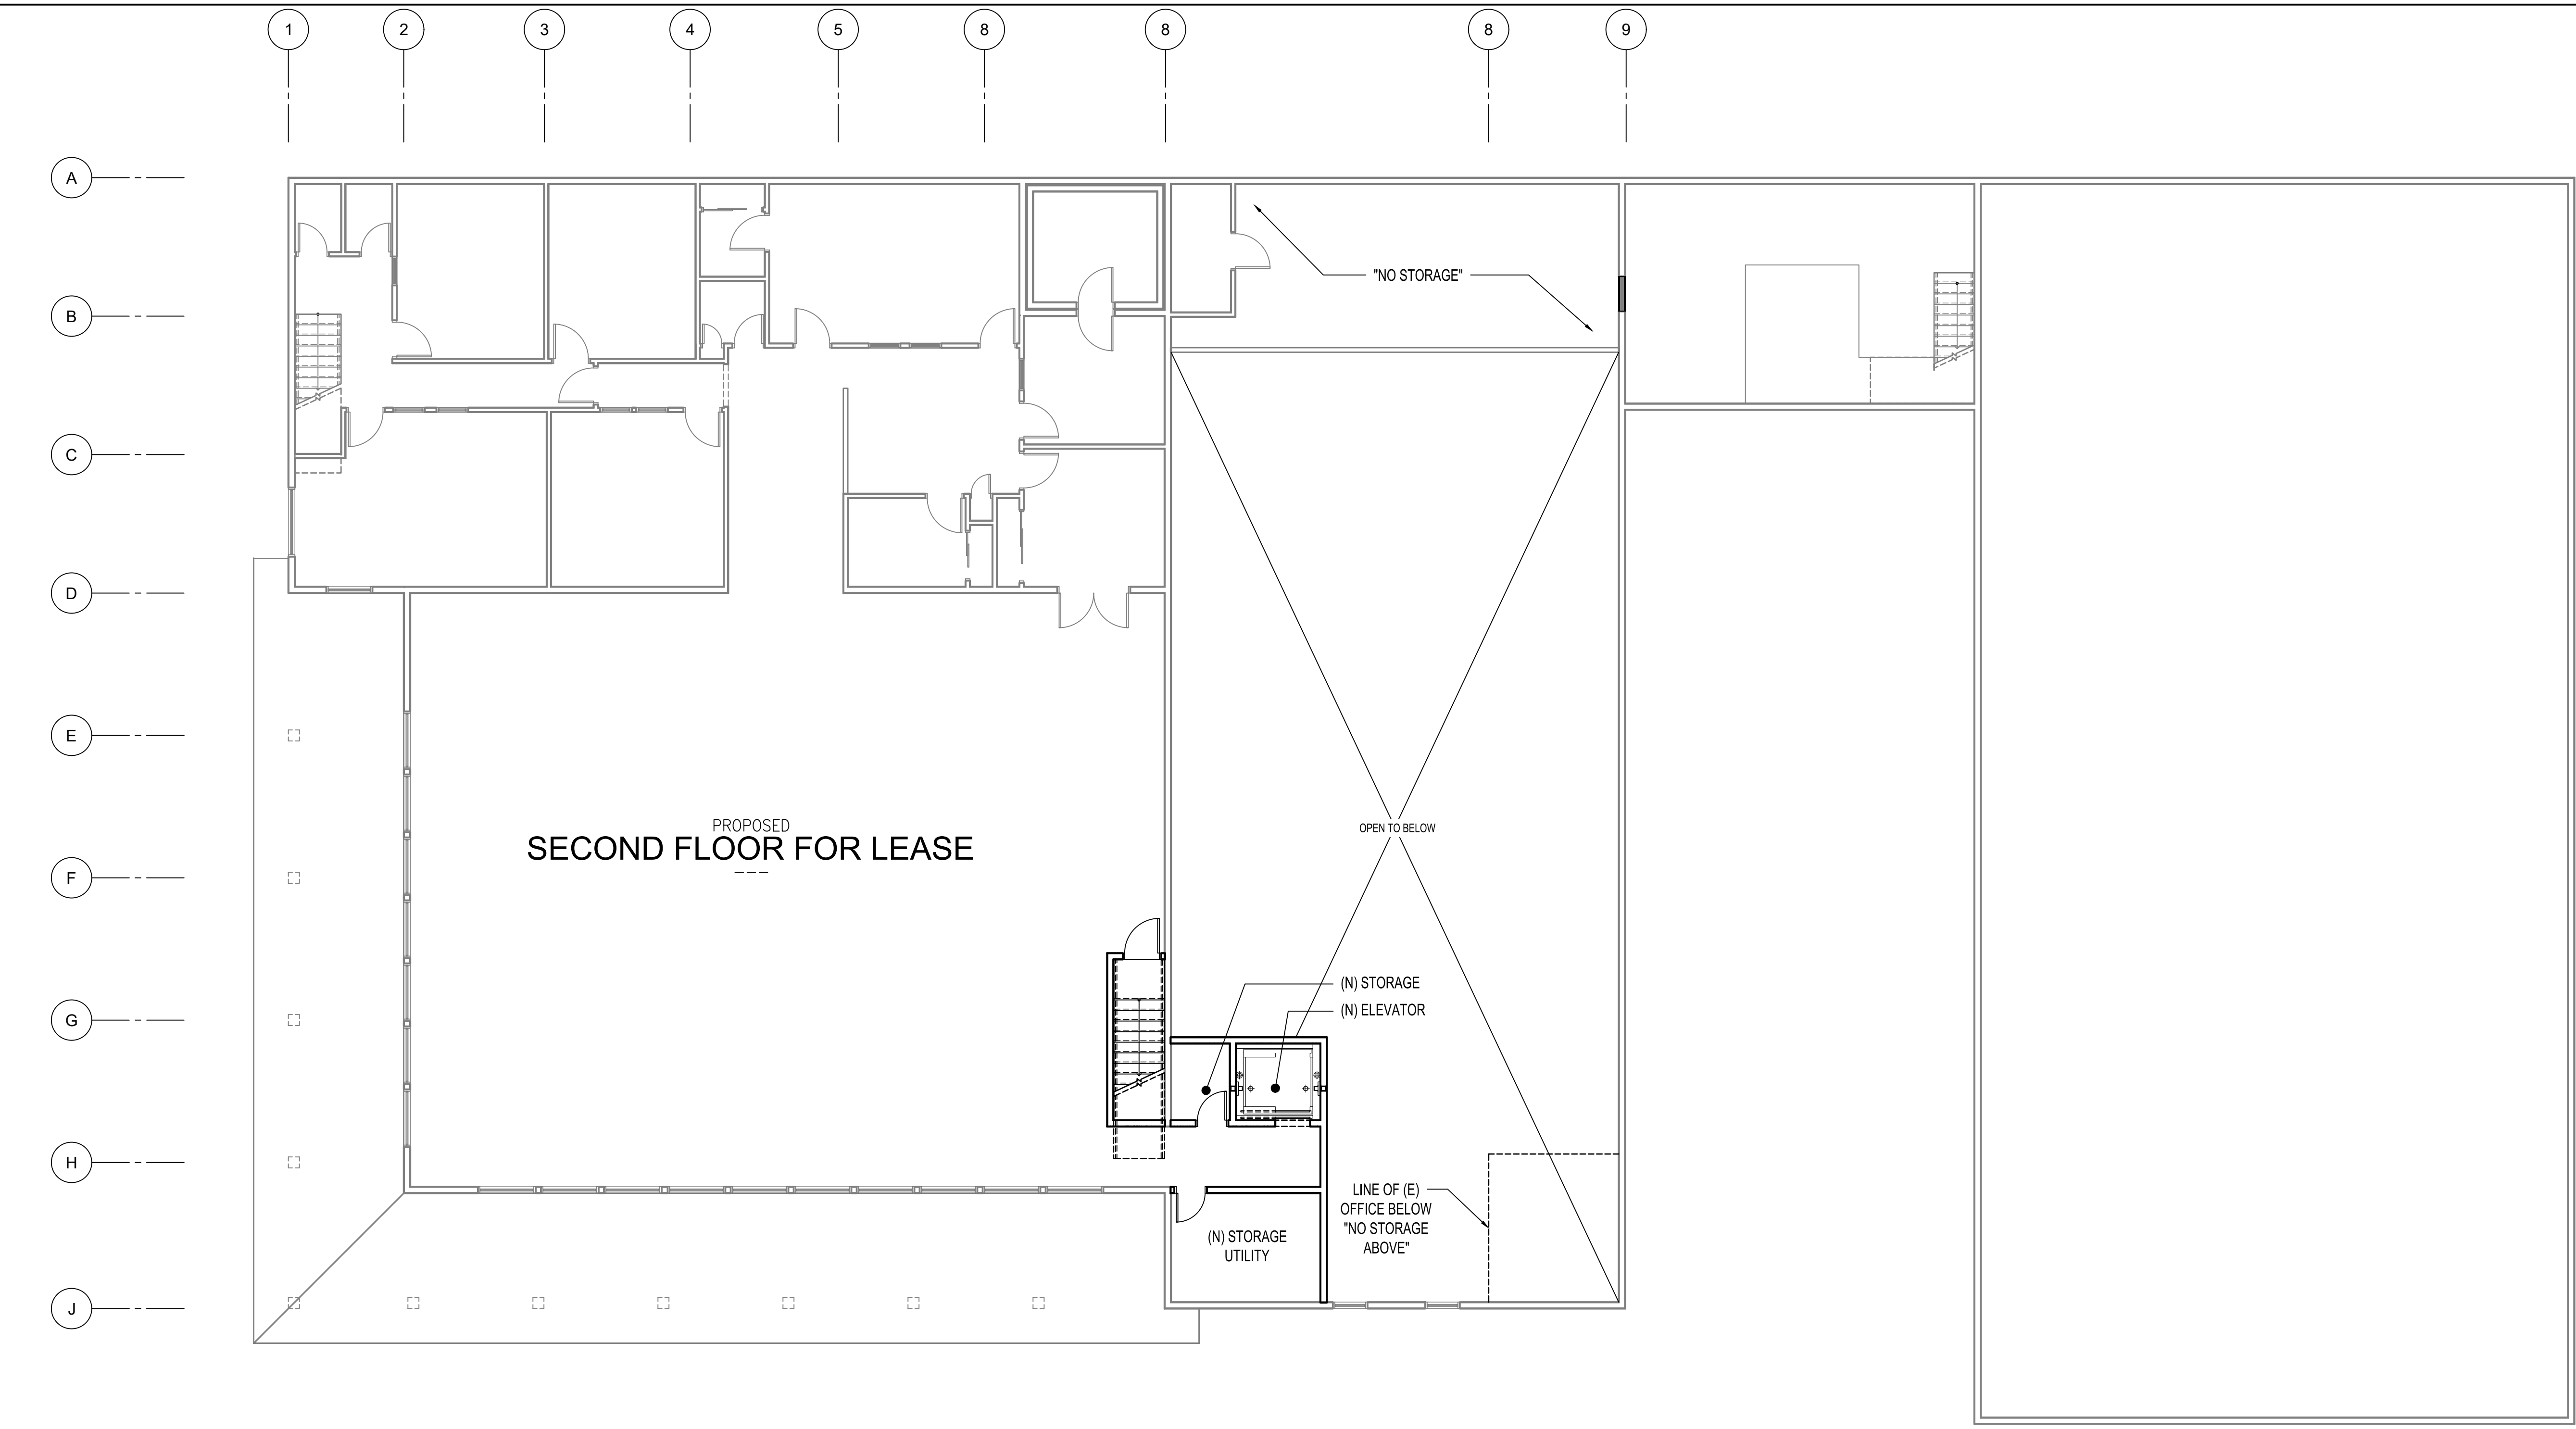

1 EXISTING & PROPOSED UPPER FLOOR PLAN - T.I.
A-104 1/8" = 1'-0"

Lafranchi
ARCHITECTURE & DEVELOPMENT
100 E Street, Suite 204
San Francisco, California 94104
phone 707.528.2449
fax 707.528.3229
Lafranchidevelopment.com

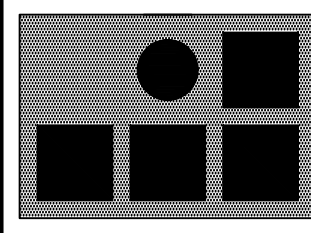

HLC 359 HUDSON REMODEL
359 HUDSON ST.
ERIC ZIEDRICH
359 Hudson St.
Hudson, CA 95448

REVISIONS		
NO.	DATE	DESC.
---	---	---
---	---	---
---	---	---
---	---	---
---	---	---
---	---	---

PROJECT NO: 2510
CAD FILE: \\HLC\EXISTING & PROPOSED UPPER FLOOR PLAN.dwg
DRAWN BY: ###
CHK'D BY: ---
DATE: ---

SHEET TITLE
EXISTING &
PROPOSED UPPER
FLOOR PLAN - T.I.