



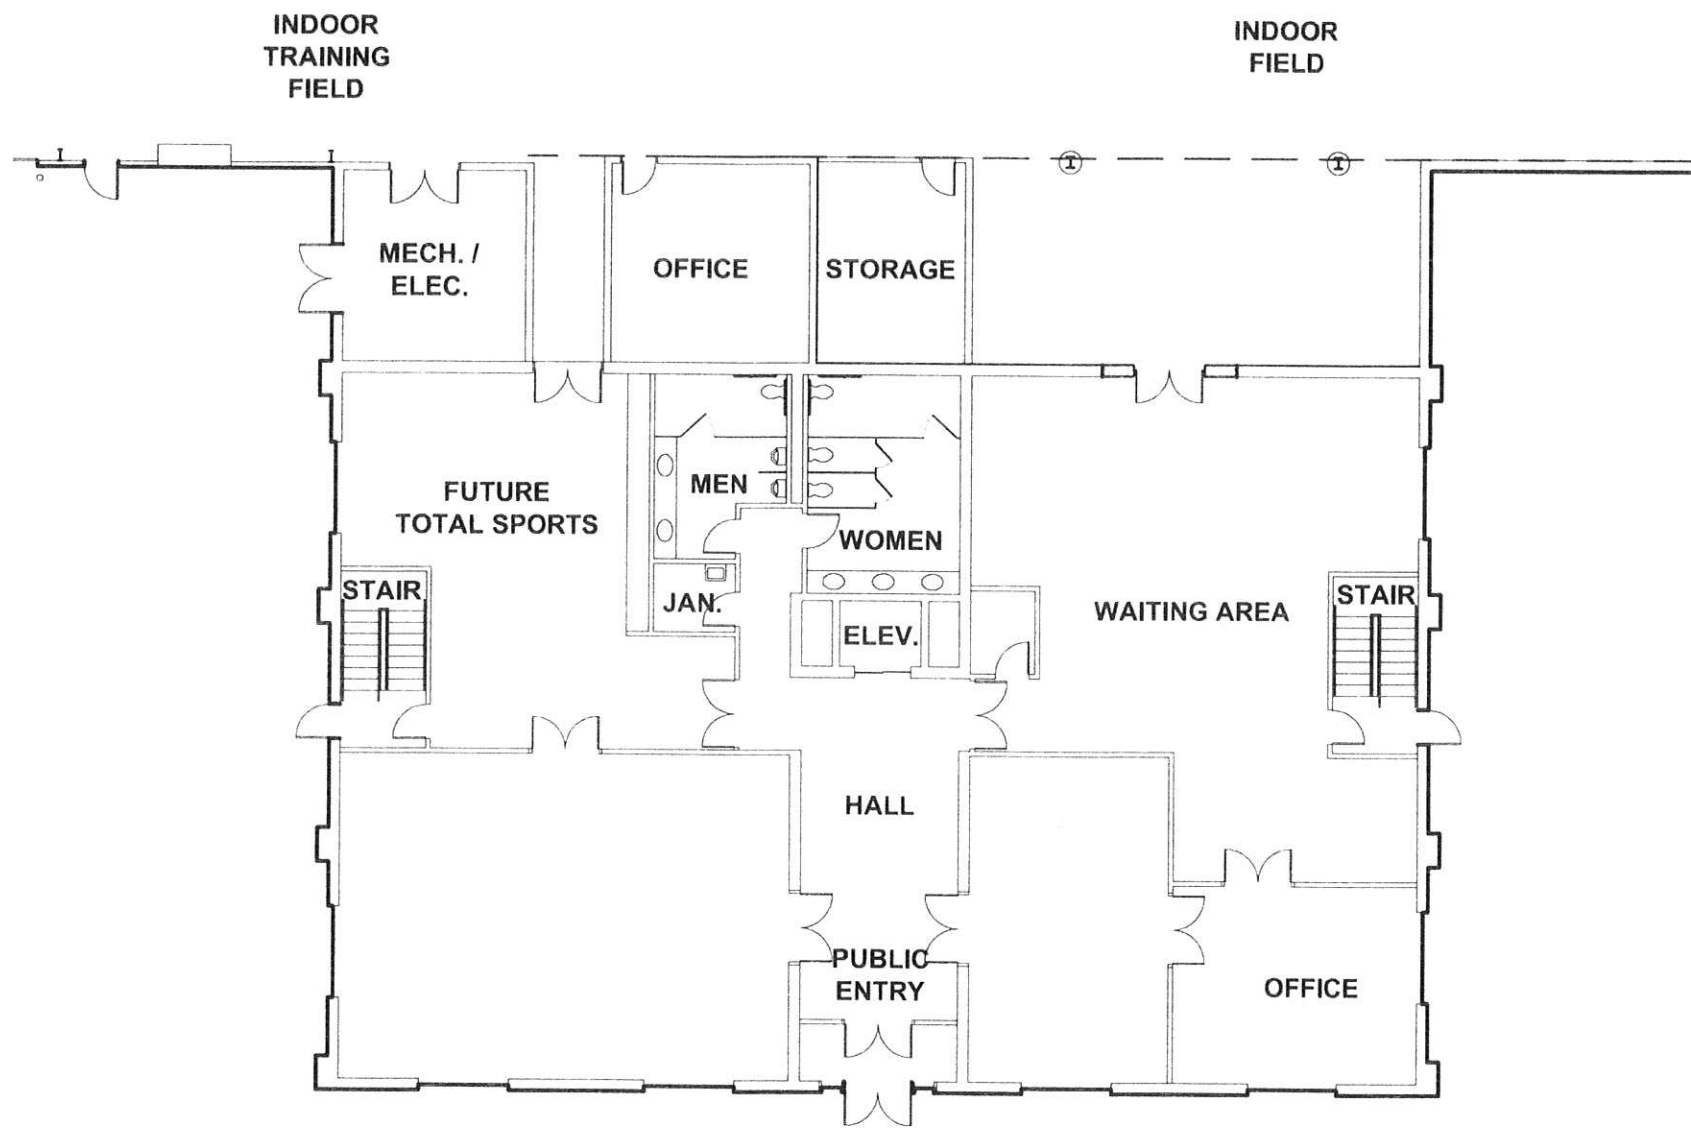

PARTIAL FIRST FLOOR PLAN

SCALE = 1/16" = 1'-0"

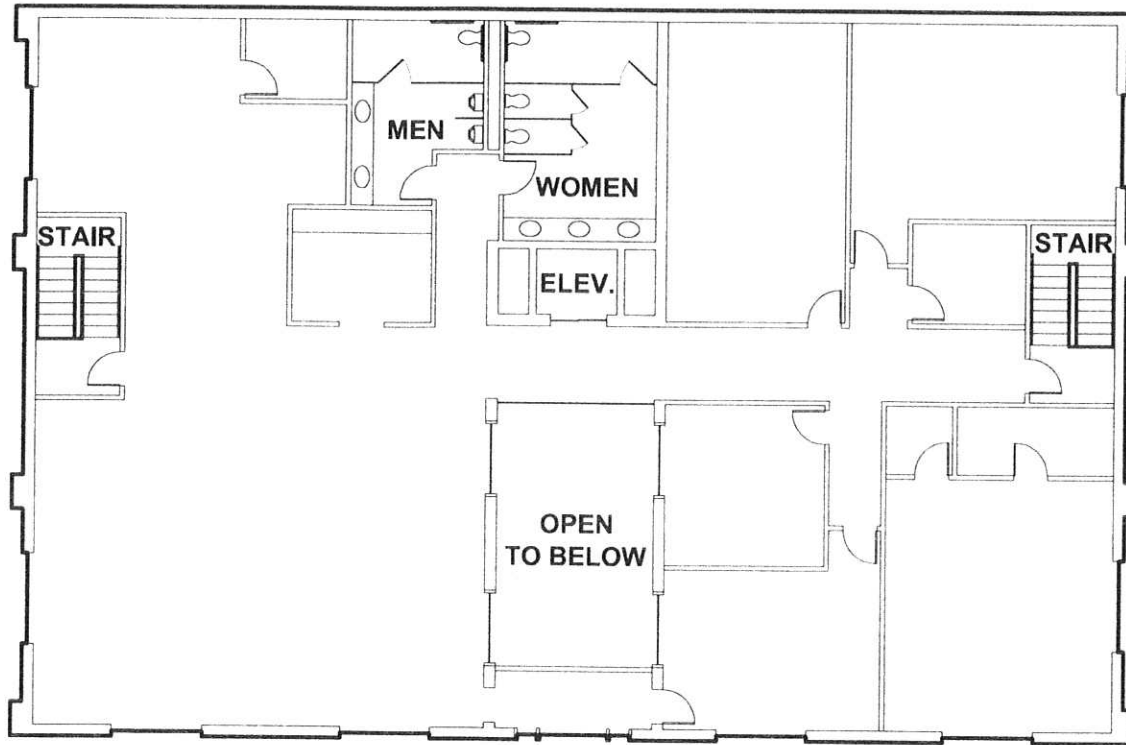

SECOND FLOOR PLAN

SCALE = 1/16" = 1'-0"