


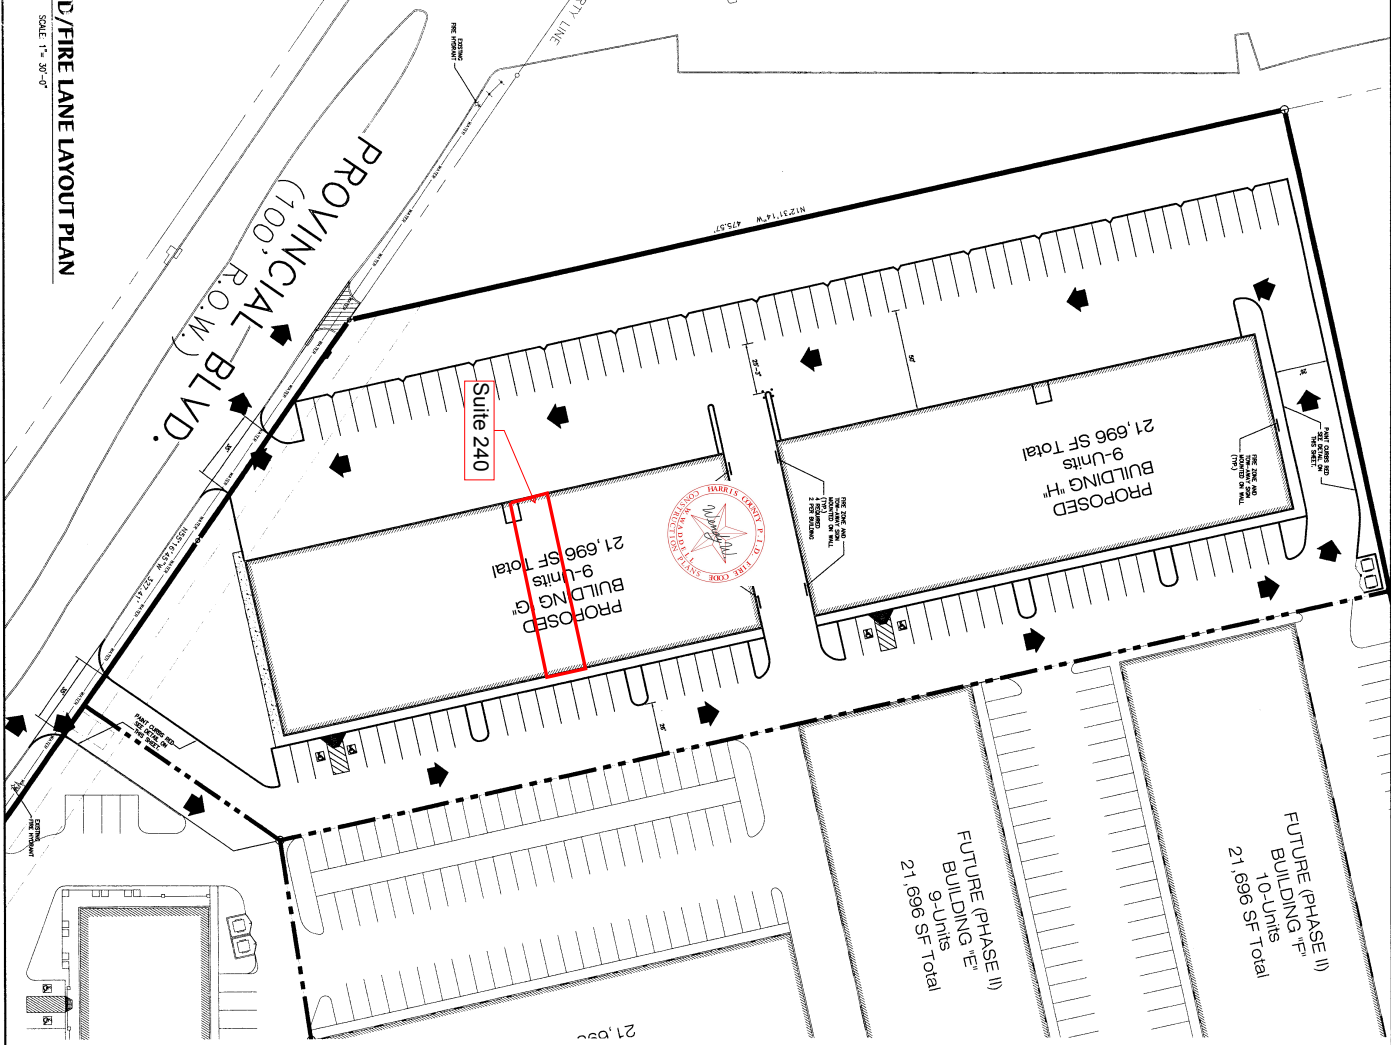

AIRBINDER/SHANNON POINTWEST L.P.
19.840 ACRES
CCF No. U279417
D.R. H.C.T.

FIRE ACCESS ROAD/FIRE LANE LAYOUT PLAN



SCALE: 1" = 30'-0"




LEGEND:

FIRE TRUCK
ACCESS ROUTE

FIRE LANE &
TOWING-AWAY
ZONE SIGN

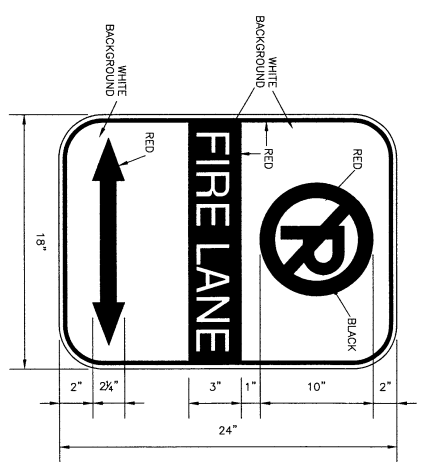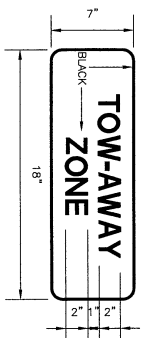

Change of Ownership/Name
approved.
Previous Permit: 1-0469609-6
(Plans included for reference)

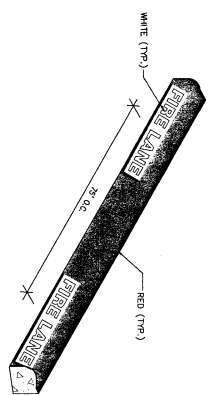


FIRE LANE CURB DETAIL

SCALE: N.T.S.




Sheet: C-1.2	Project name : FOUNTAIN @ MASON CREEK BUSINESS PARK 21732 and 21734 Provincial Blvd. Description : FIRE ACCESS ROAD/ FIRE LANE LAYOUT PLAN	Project #: 05-050-0118 Date : 06-09-2005 Scale : AS SHOWN	 INNOVATIVE ENGINEERING DESIGN Ashford Crossing II Suite # 425 1880 S. Dairy Ashford, Houston, Texas 77058 Tel : (832) 327-0761 Fax : (832) 327-0765	DANDesign 7707 Bellaire Blvd, Houston, Tx 77036 Phone : 713-988-8116 Fax : 713-988-8117 <i>All works appearing herein has been reserved. Any kind of duplication may be prosecuted.</i>
		Scale: N.T.S. 06/31/05		

Change of Ownership/Name
approved.
Previous Permit: 1-0469609-6
(Plans included for reference)

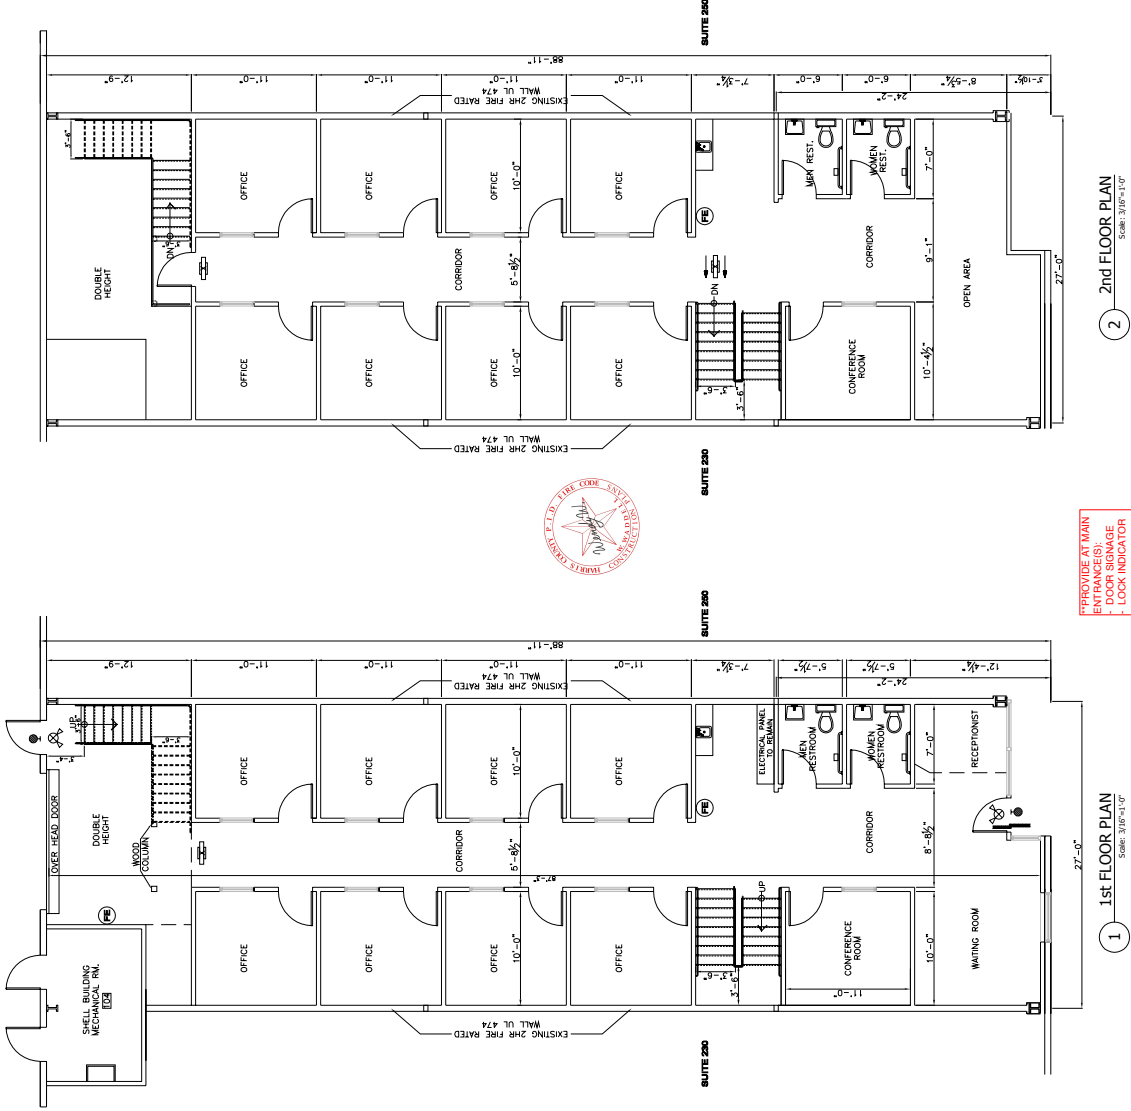

- DOOR SIGNAGE
- LOCK INDICATOR

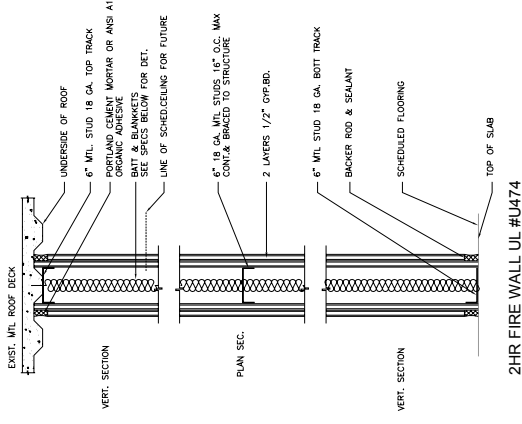

2HR FIRE WALL UL #U474

LEGEND:

- | | |
|---|-------------------------------------|
|  | EMERGENCY EXIT SIGN WITH HEADS |
|  | EMERGENCY EXIT SIGN |
|  | EXTERIOR EMERGENCY LIGHT (EXISTING) |
|  | FIRE EXTINGUISHER |

PROFESSIONAL SEAL



15

ISSUED / REVISED

NO.	DATE	DESCRIPTION
1		
2		
3		
4		
5		

JOB NO:	15-131
CHECKED BY:	JRY
DRAWN BY:	HL
DATE:	04/19/2015
SCALE:	AS SHOWN

3736 SHAPIRO

FLOOR PLAN

Drawing No.

A-2