
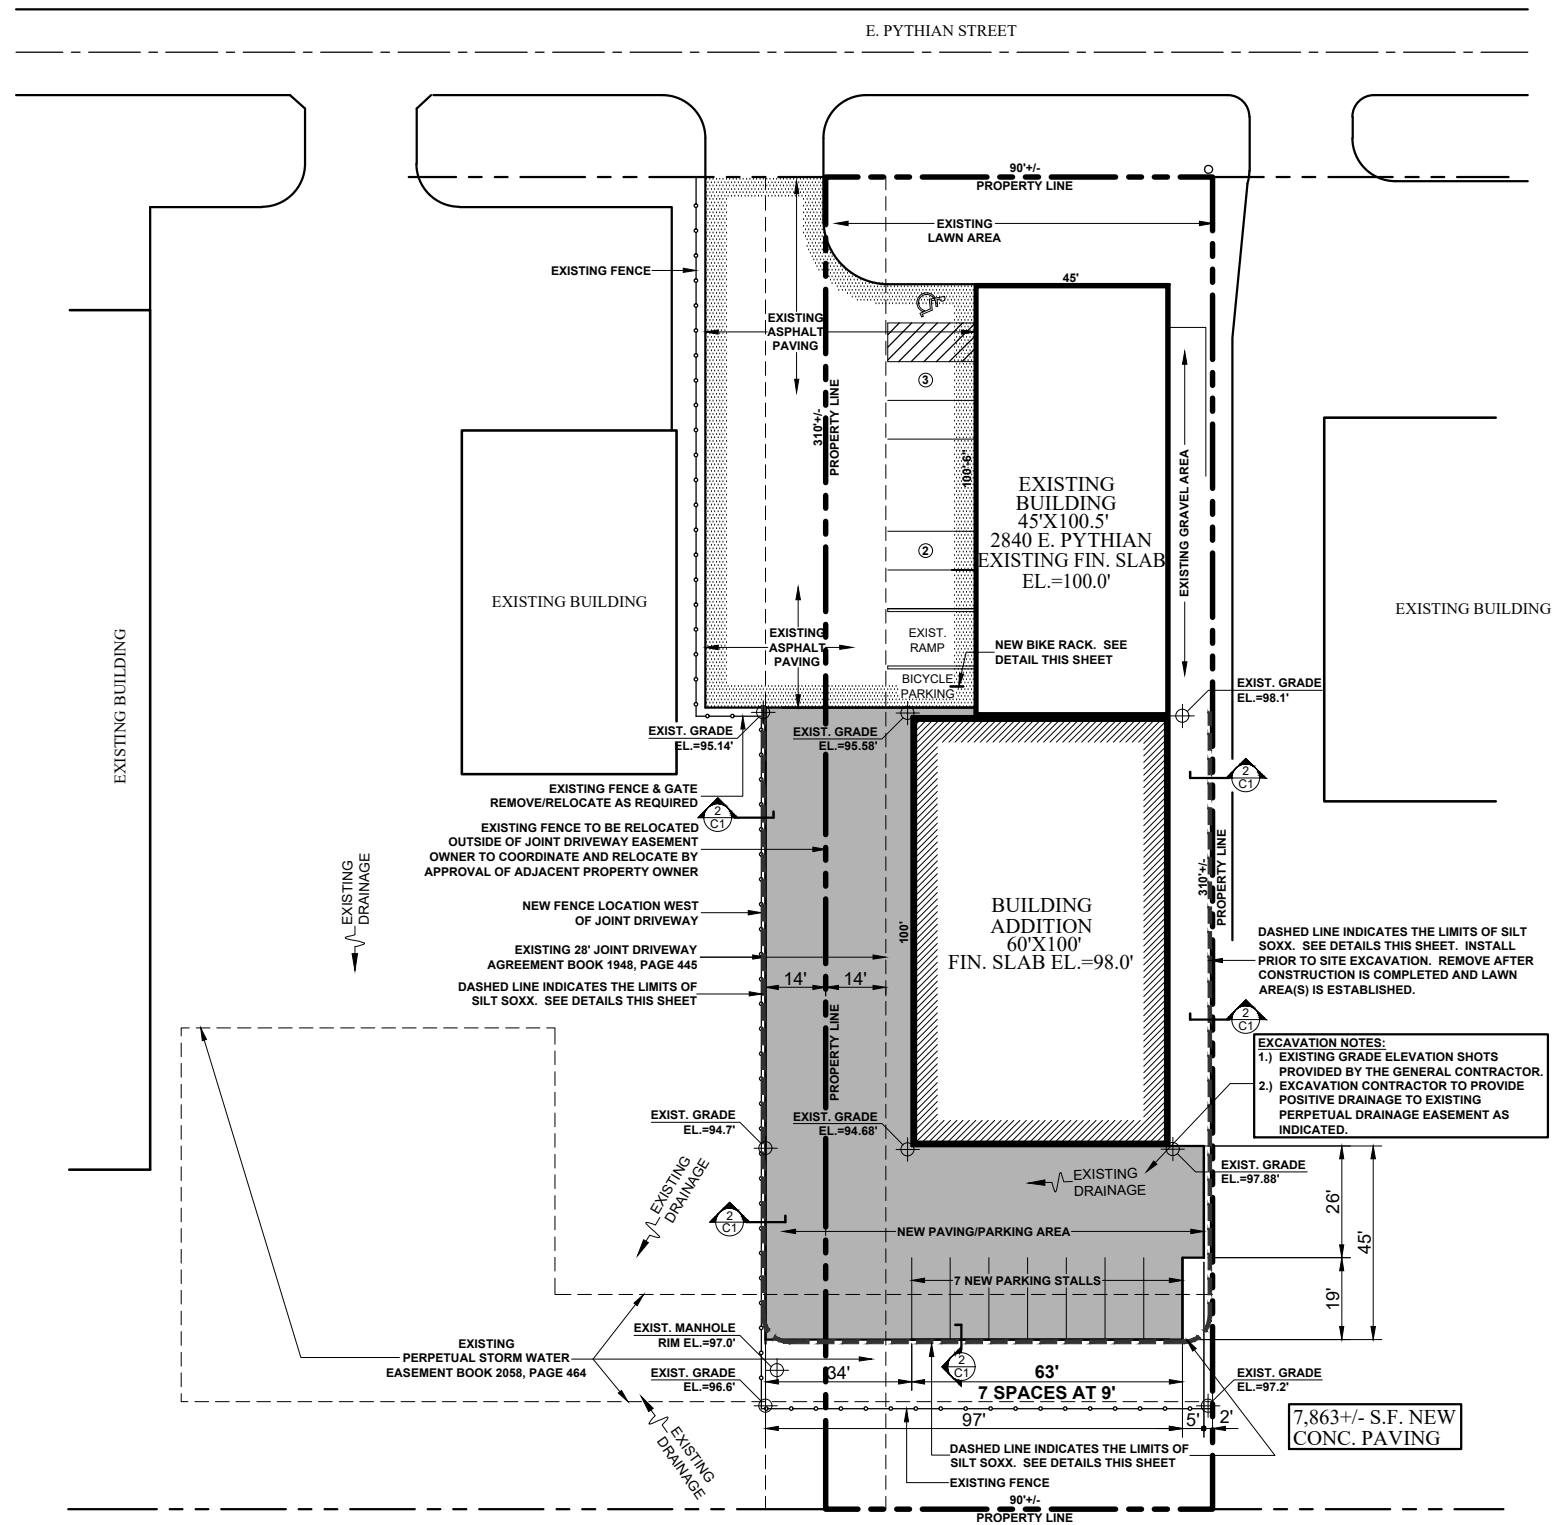
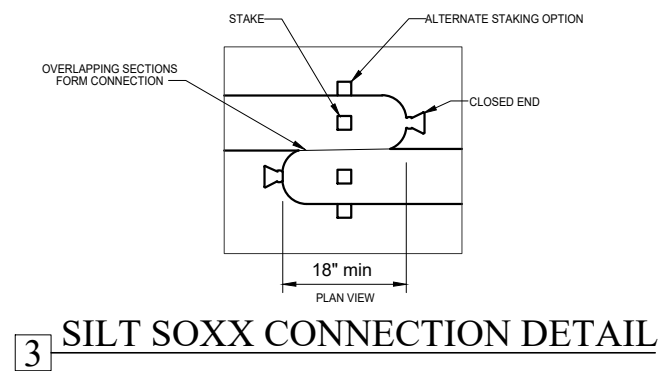
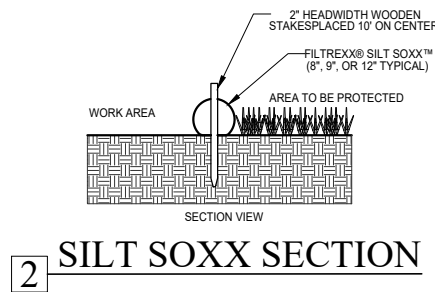


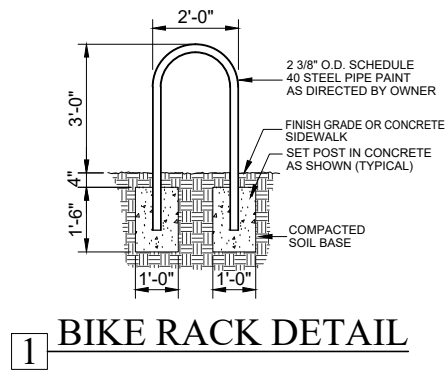


S I T E P L A N

$$1'' = 20'$$


REVISIONS	BY

LARRY ALLEN BURNS - ARCHITECT
MO# A-004030

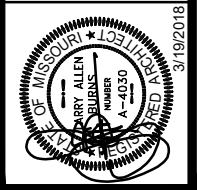

**BUILDING ADDITION
D3 TECHNOLOGIES
MACHINING SOLUTIONS**
2840 E. PYTHIAN
SPRINGFIELD, MISSOURI

BURNS
architecture

3060 South Fremont Avenue
Springfield, Missouri 417-887-1999

LARRY ALLEN BURNS - ARCHITECT MO# A-004030

DRAWN MM
CHECKED LAB
DATE MARCH 19, 2018
PLOT SCALE NONE
JOB NO. 1806
SHEET SITE PLAN

C1