




2 AERIAL VIEW

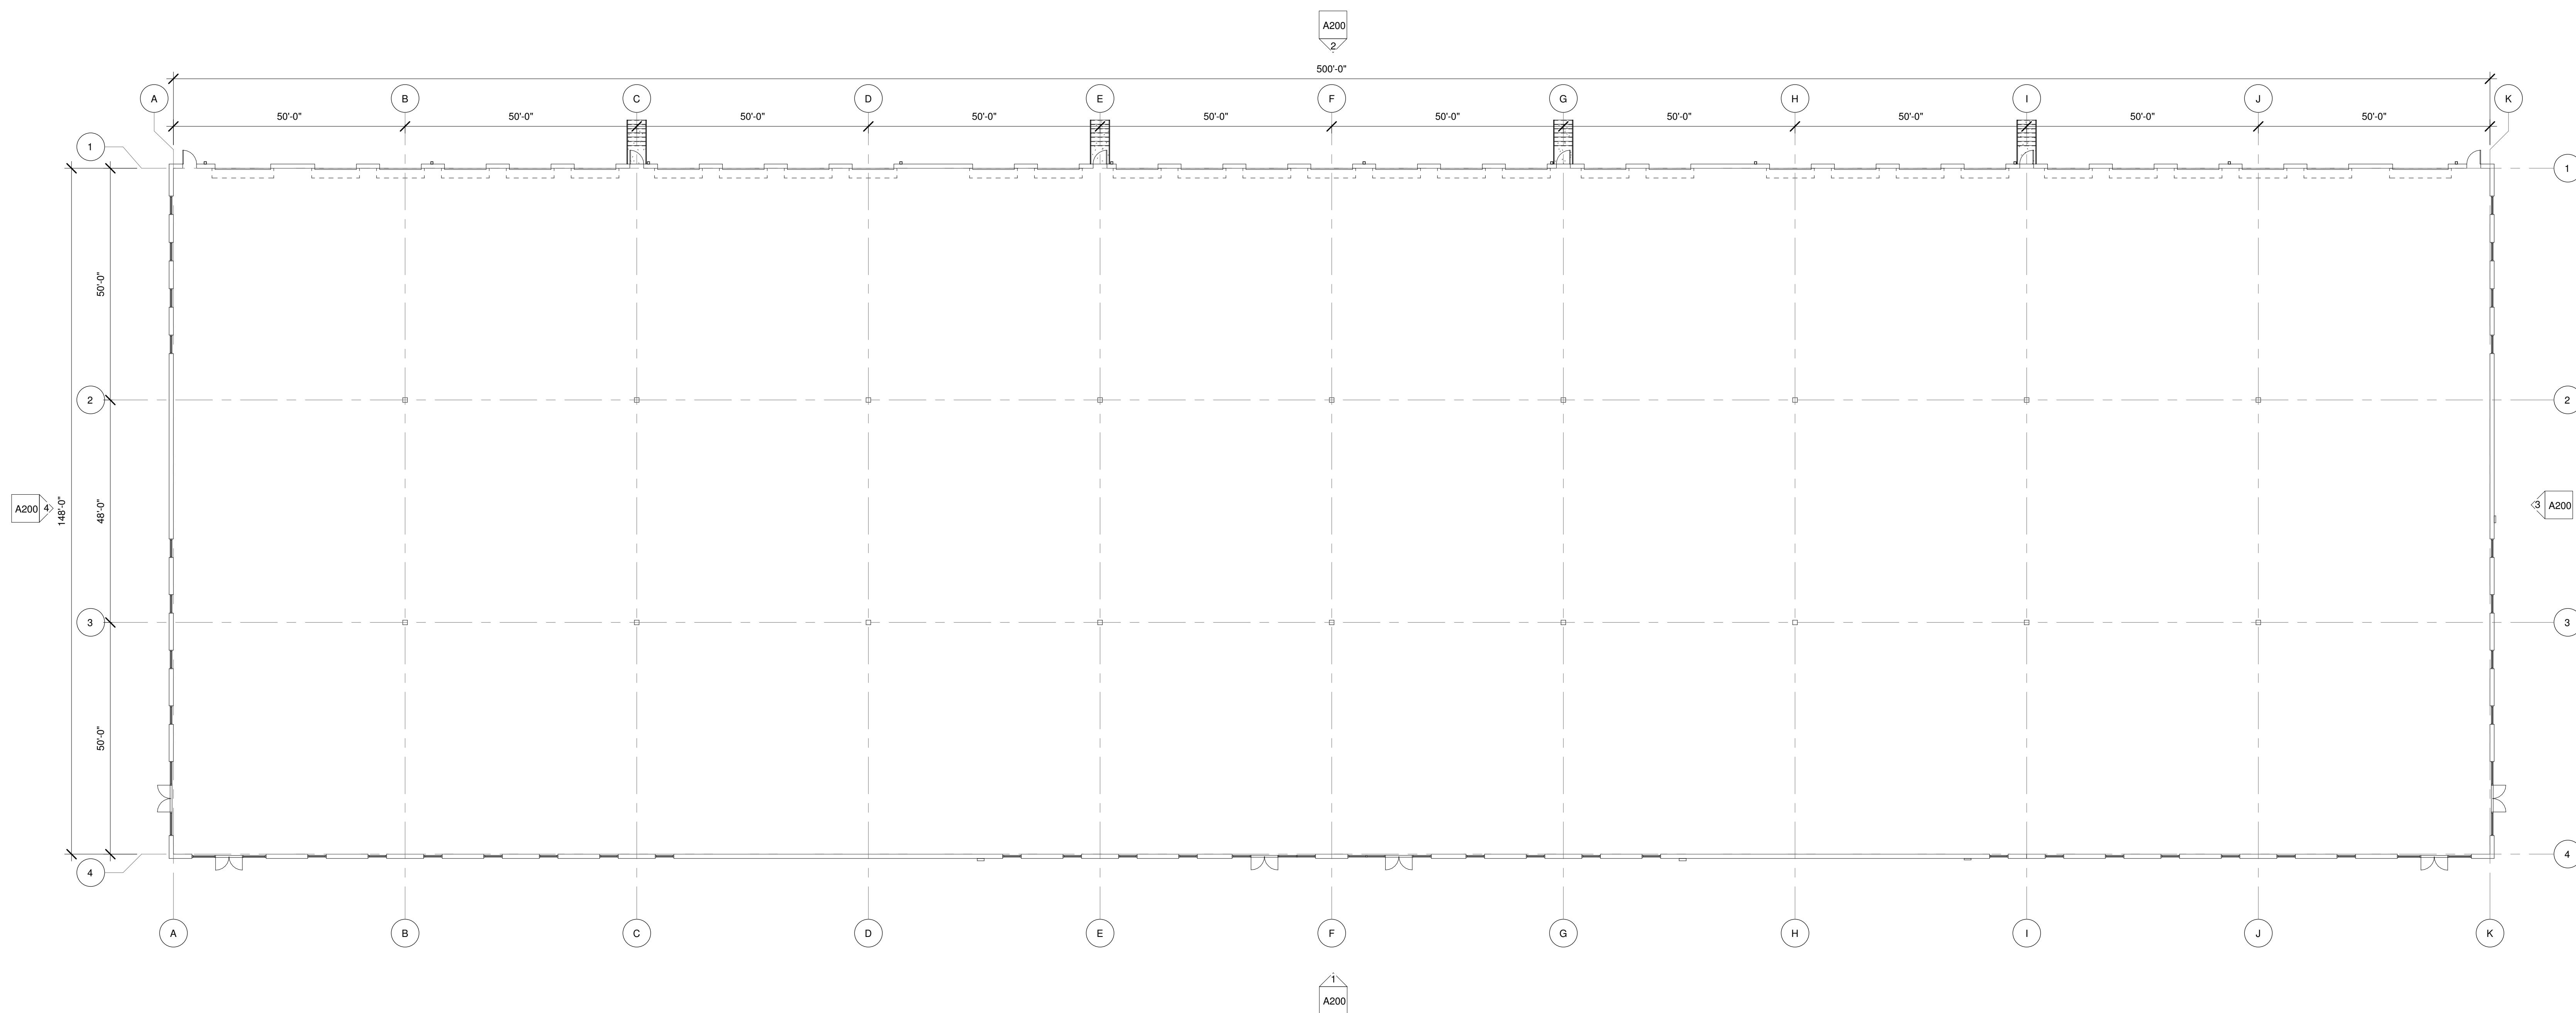

1 FIRST FLOOR PLAN
1/16" = 1'-0"

NOT FOR CONSTRUCTION

PERTAINING TO ISSUES OF CONFIDENTIALITY AND COPYRIGHT, REQUEST FOR THE RELEASE OR REPRODUCTION OF THESE DRAWINGS MUST BE APPROVED BY NIELSEN ARCHITECTURE, LLC.

OAKWOOD & DIXIELAND
OAKWOOD AVE & DIXIELAND RD, LOWELL, AR







PROJECT NUMBER: 2021-0065
DRAWN BY: Author
APPROVED BY: Checker
ISSUE DATE: xx/xx/xx

REVISIONS	#	DATE	DESCRIPTION

SHEET CONTENTS:

FIRST FLOOR PLAN

A100

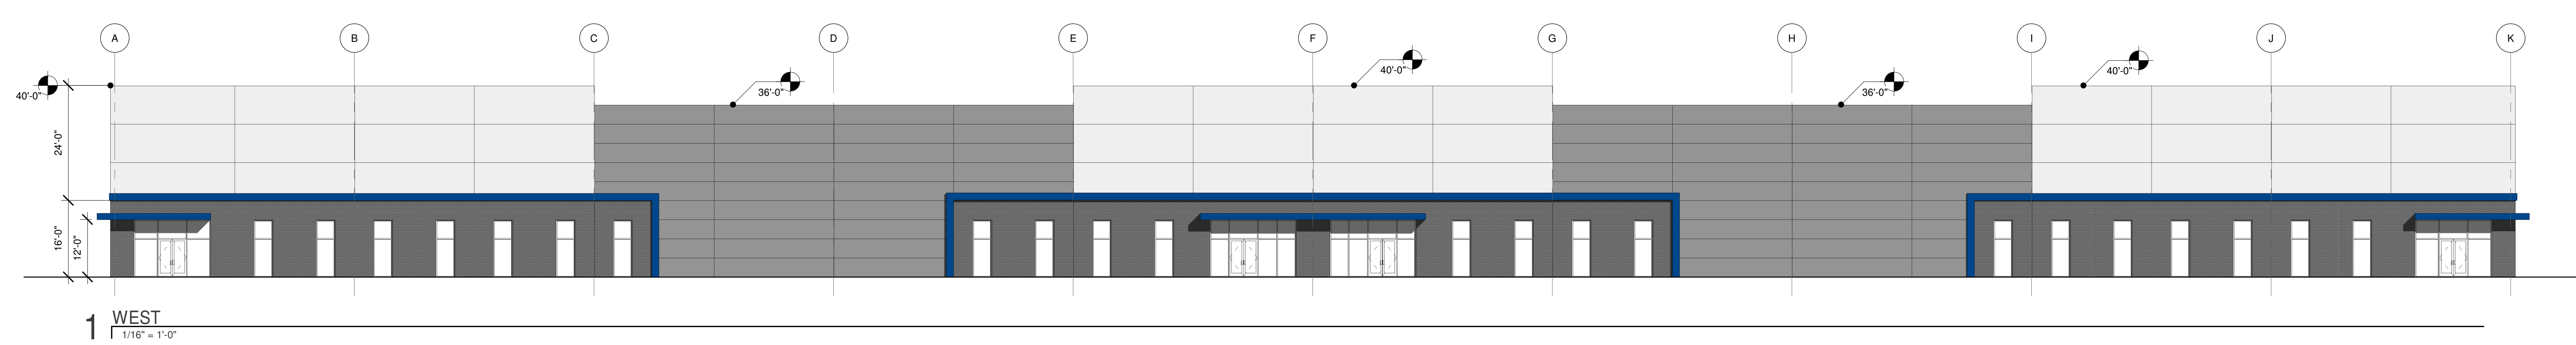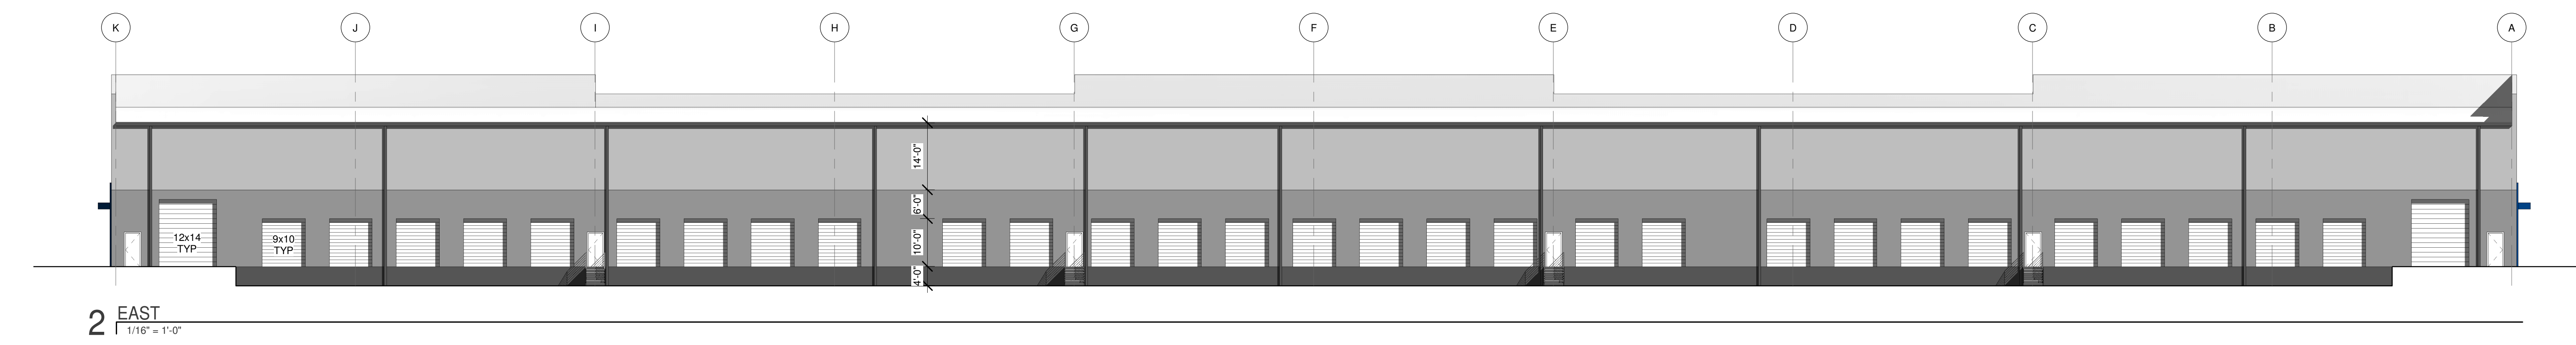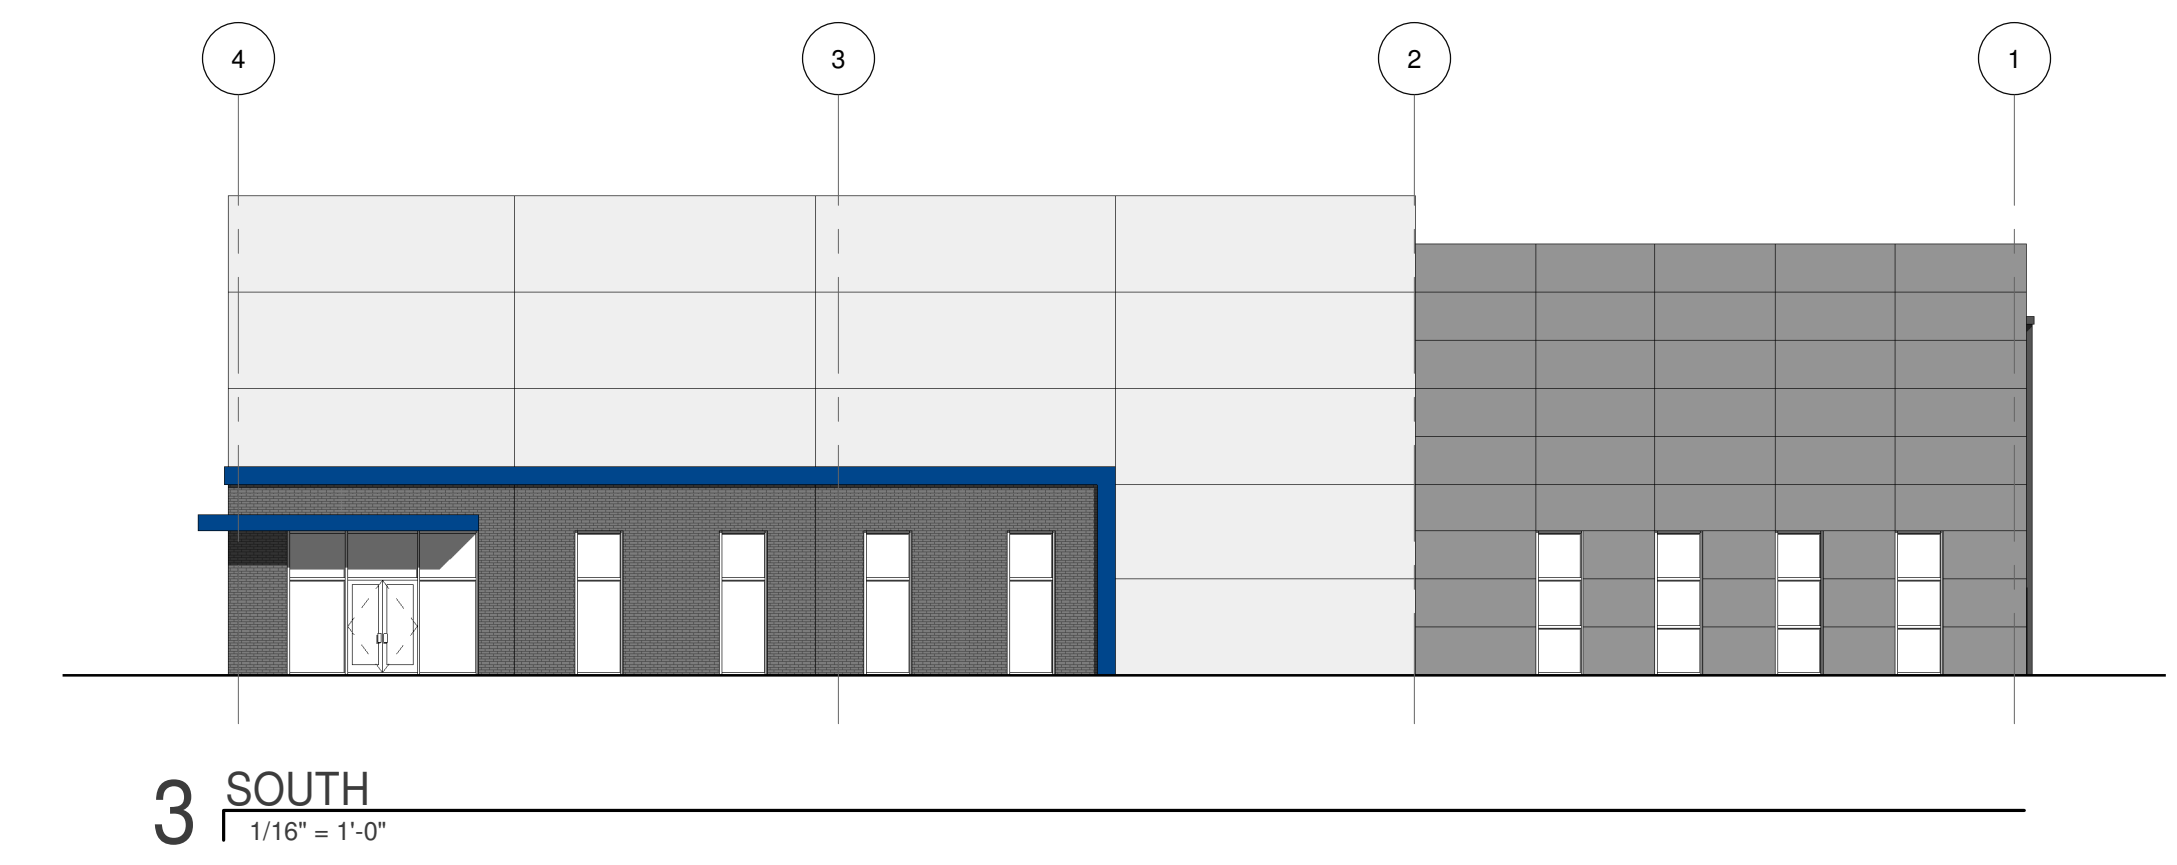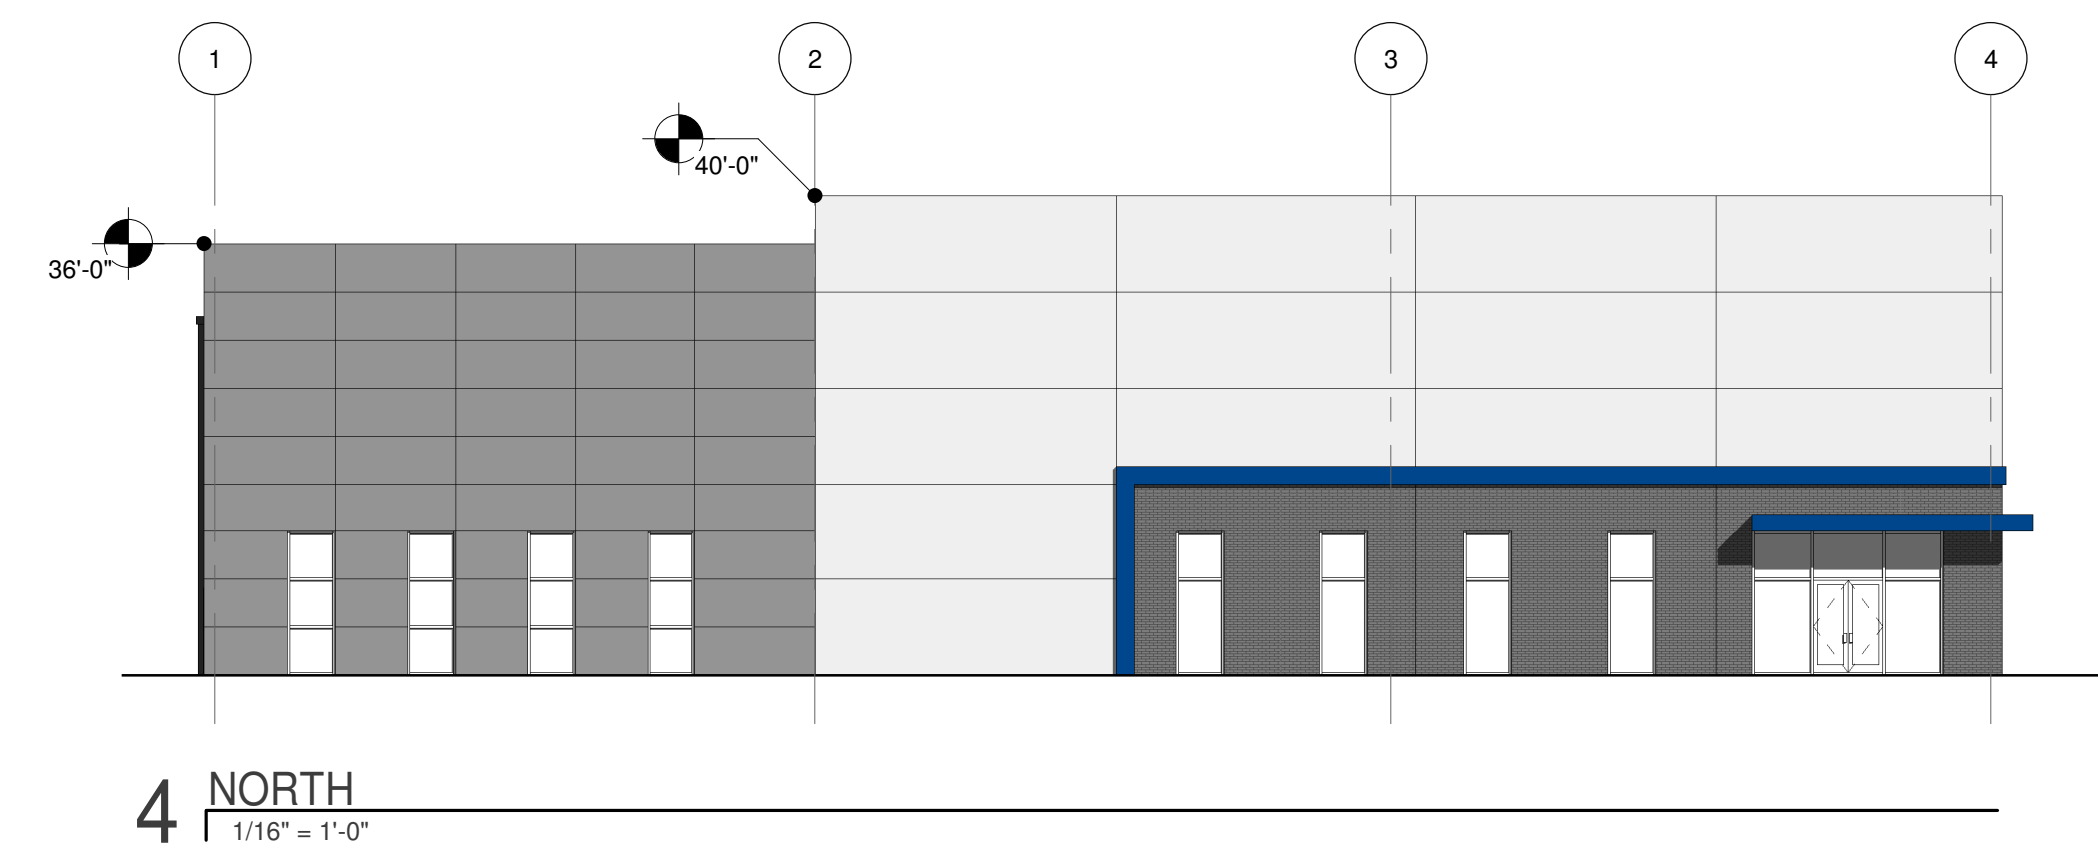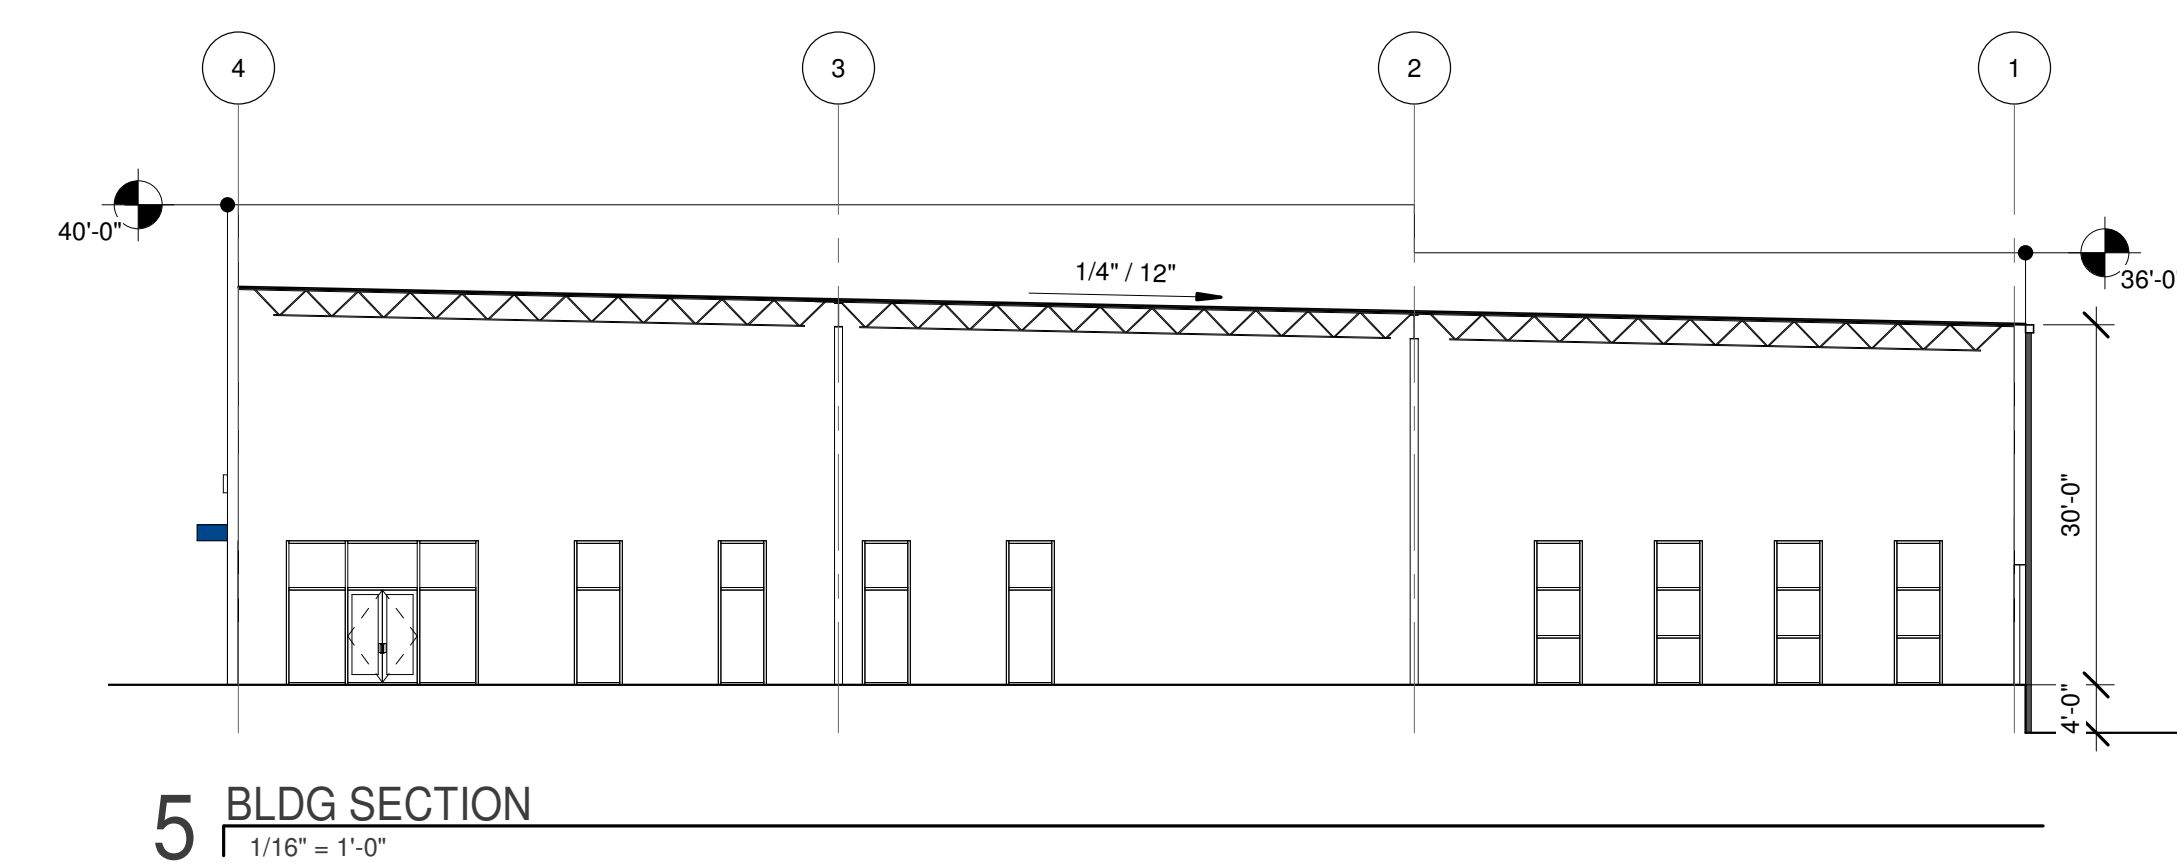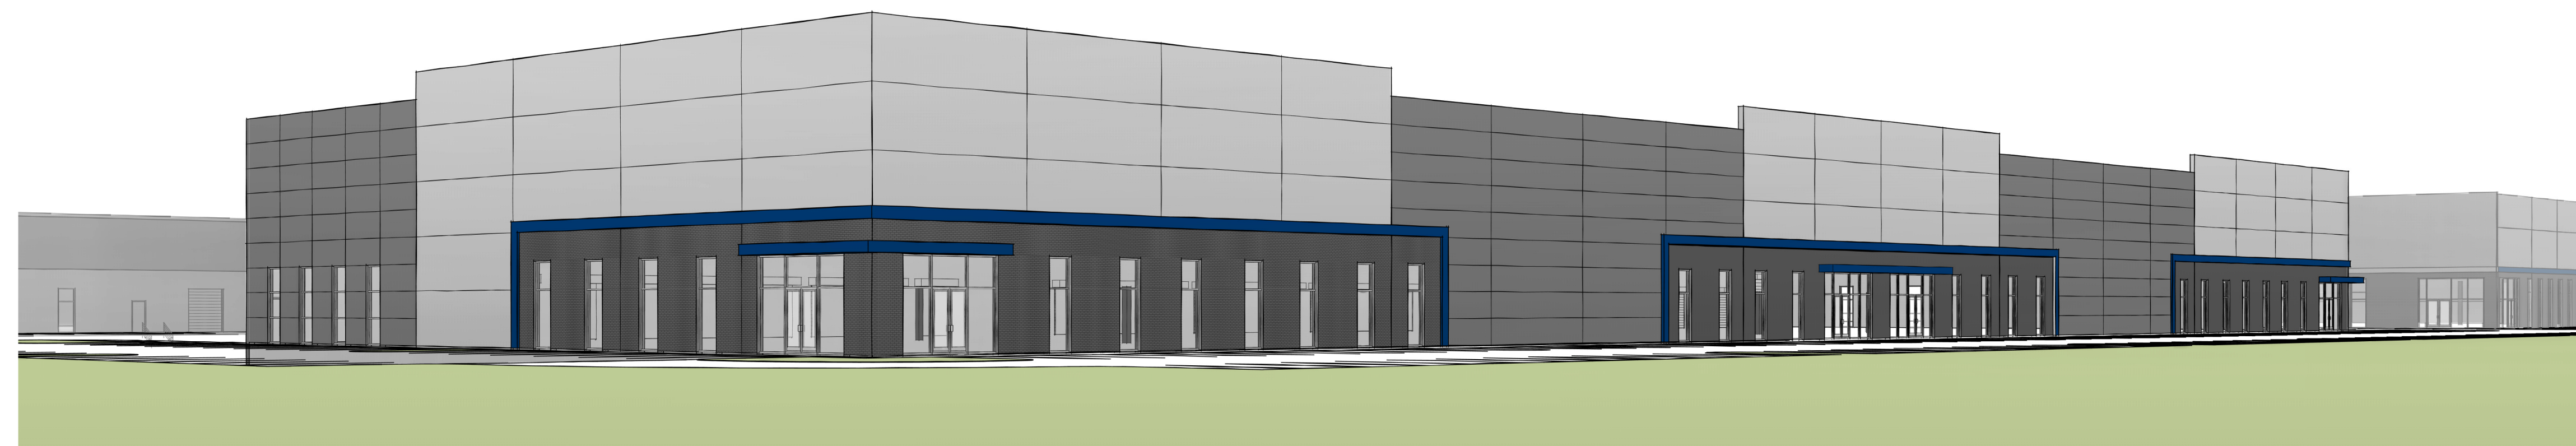

NOT FOR CONSTRUCTION

PERTAINING TO ISSUES OF CONFIDENTIALITY AND COPYRIGHT, REQUEST FOR THE RELEASE OR REPRODUCTION OF THESE DRAWINGS MUST BE APPROVED BY NIELSEN ARCHITECTURE, LLC.

OAKWOOD & DIXIELAND
 OAKWOOD AVE & DIXIELAND RD, LOWELL, AR

PROJECT NUMBER: 2021-0065
 DRAWN BY: Author
 APPROVED BY: Checker
 ISSUE DATE: xx/xx/xx

REVISIONS	DATE	DESCRIPTION

SHEET CONTENTS:
 BUILDING ELEVATIONS

6/25/2021 11:25:23 AM 0005 - Export:ArchiCAD2021\000511_OAKWOOD & DIXIELAND.rvt