


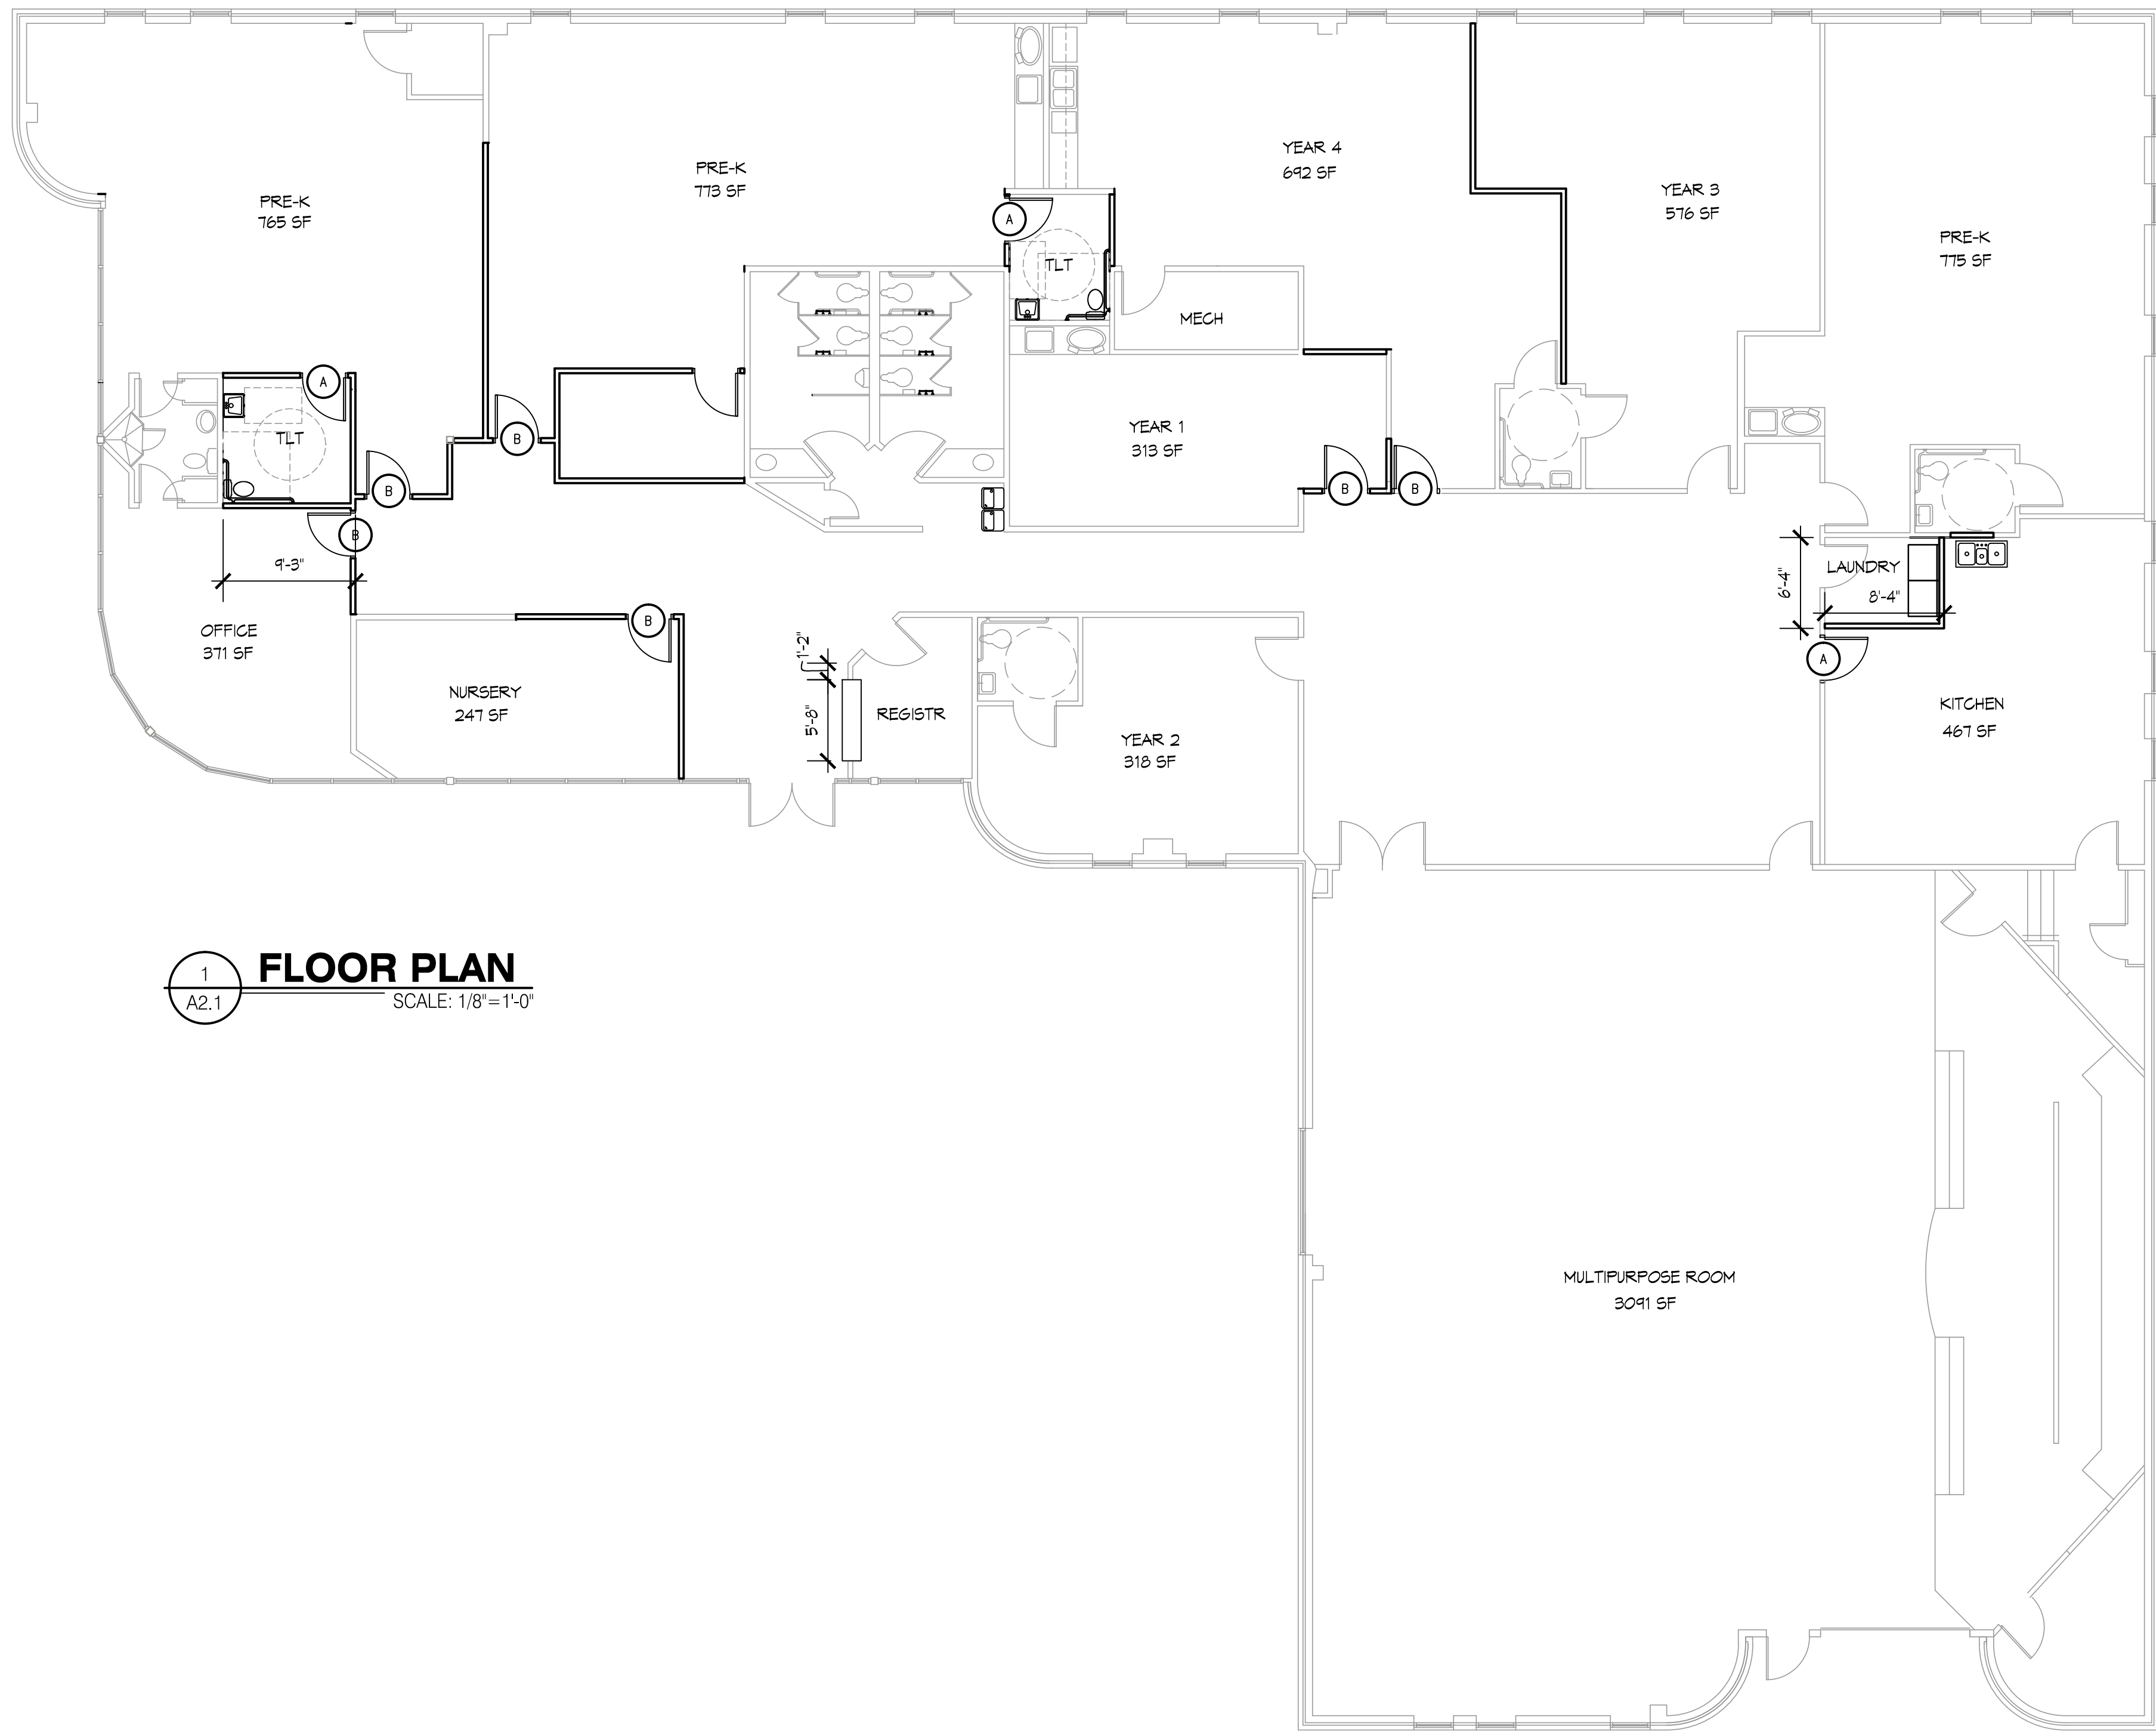


1 FLOOR PLAN
A2.1 SCALE: 1/8"=1'-0"

GENERAL NOTES

1. ALL FINISHES TO BE SELECTED BY TENANT/OWNER.

DEMO NOTES

1. REMOVE EX. DOOR & FRAME
2. REMOVE WALLS & ALL INTERNAL ELECTRICAL, MECHANICAL & PLUMBING COMPONENTS, PATCH ENDS
3. REMOVE PORTION OF WALL FOR NEW DOOR, F.V. W/ DOOR DIMS.

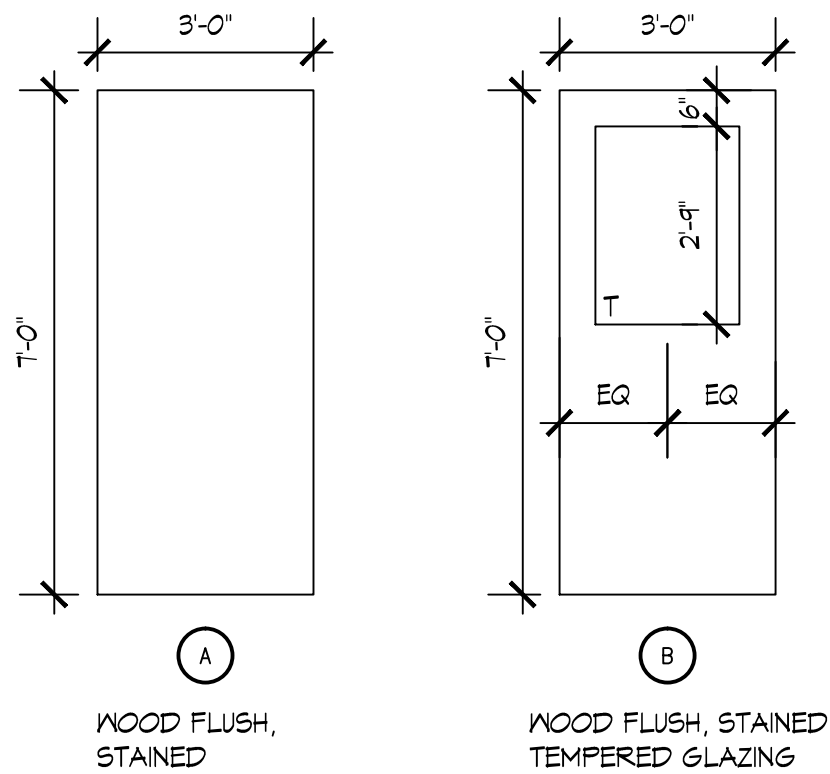

3 DOOR ELEV
A2.1 SCALE: 3/8"=1'-0"

COPYRIGHT OWNERSHIP:
This drawing is the property of
Foreman Seelye Fountain Architecture
and may not be used, copied or
revised without expressed written
permission.
© 2014

Revisions:		

Renovation of Suite 100

3119 Campus Dr, Suite 100
Norcross, GA 30071

FOREMAN | SEELEY | FOUNTAIN
architecture

3031 Governors Lake Drive, Suite 150, Norcross, Georgia 30071
(770) 729-8433 www.FSFarchitecture.com fax (770) 729-8466

Sheet Title:	FIRST FLOOR PLAN
Drawn By:	AMM
Scale:	AS NOTED
Date:	5/26/2016
Job No.:	1601
Sheet No.:	