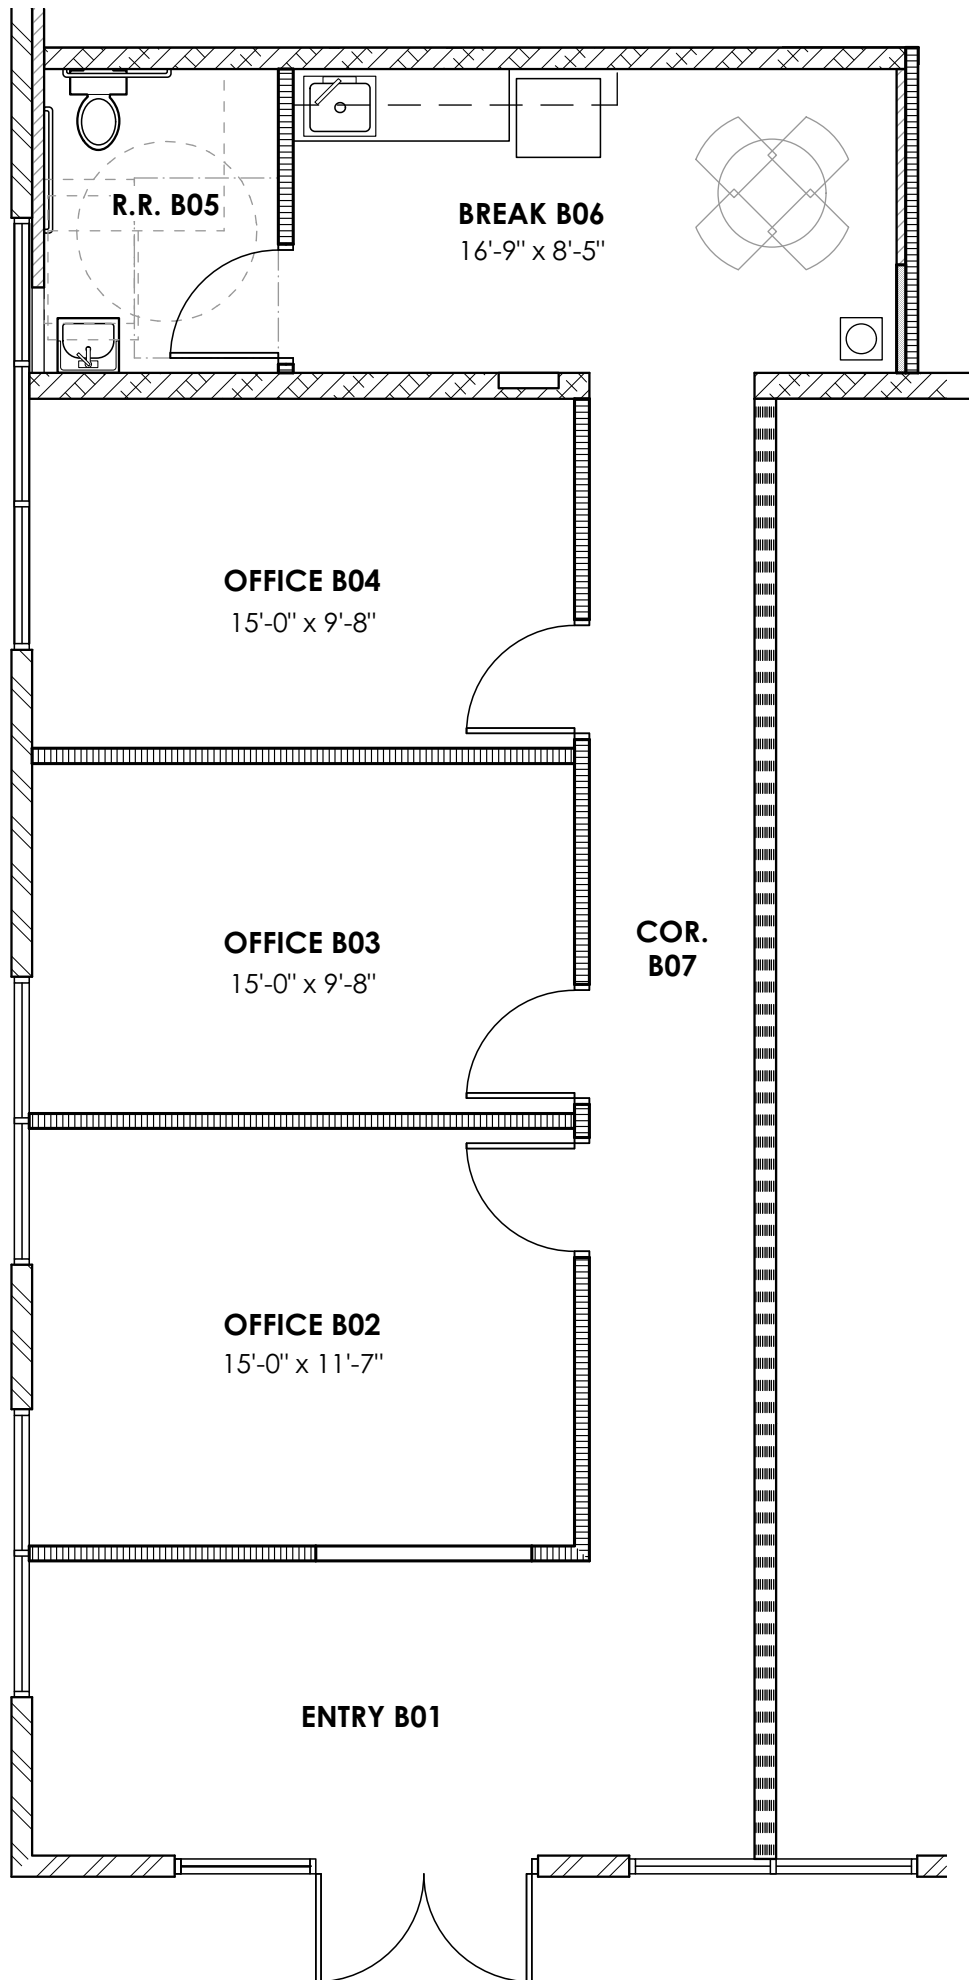


1 **PRELIMINARY FLOOR PLAN**
--
Scale: 3/16" = 1'-0"