

2 PLOT PLAN
SCALE: N.T.S.

NO.	REVISION	DATE

APPLICANT:


DOB JOB STICKER:

PROJECT:
224 BRIGHTON BEACH AVE
BROOKLYN, NY 11235

DRAWING TITLE:
PROPOSED 1ST FLOOR PLAN
AREA DIAGRAM

SEAL & SIGNATURE:	DATE: 01.11.2022
	CAD NO:
	DRAWING BY: JB
	CHK BY:
	DWG NO:
	A-004.00
	PAGE NO: 4 OF 4

DOB APPROVAL:

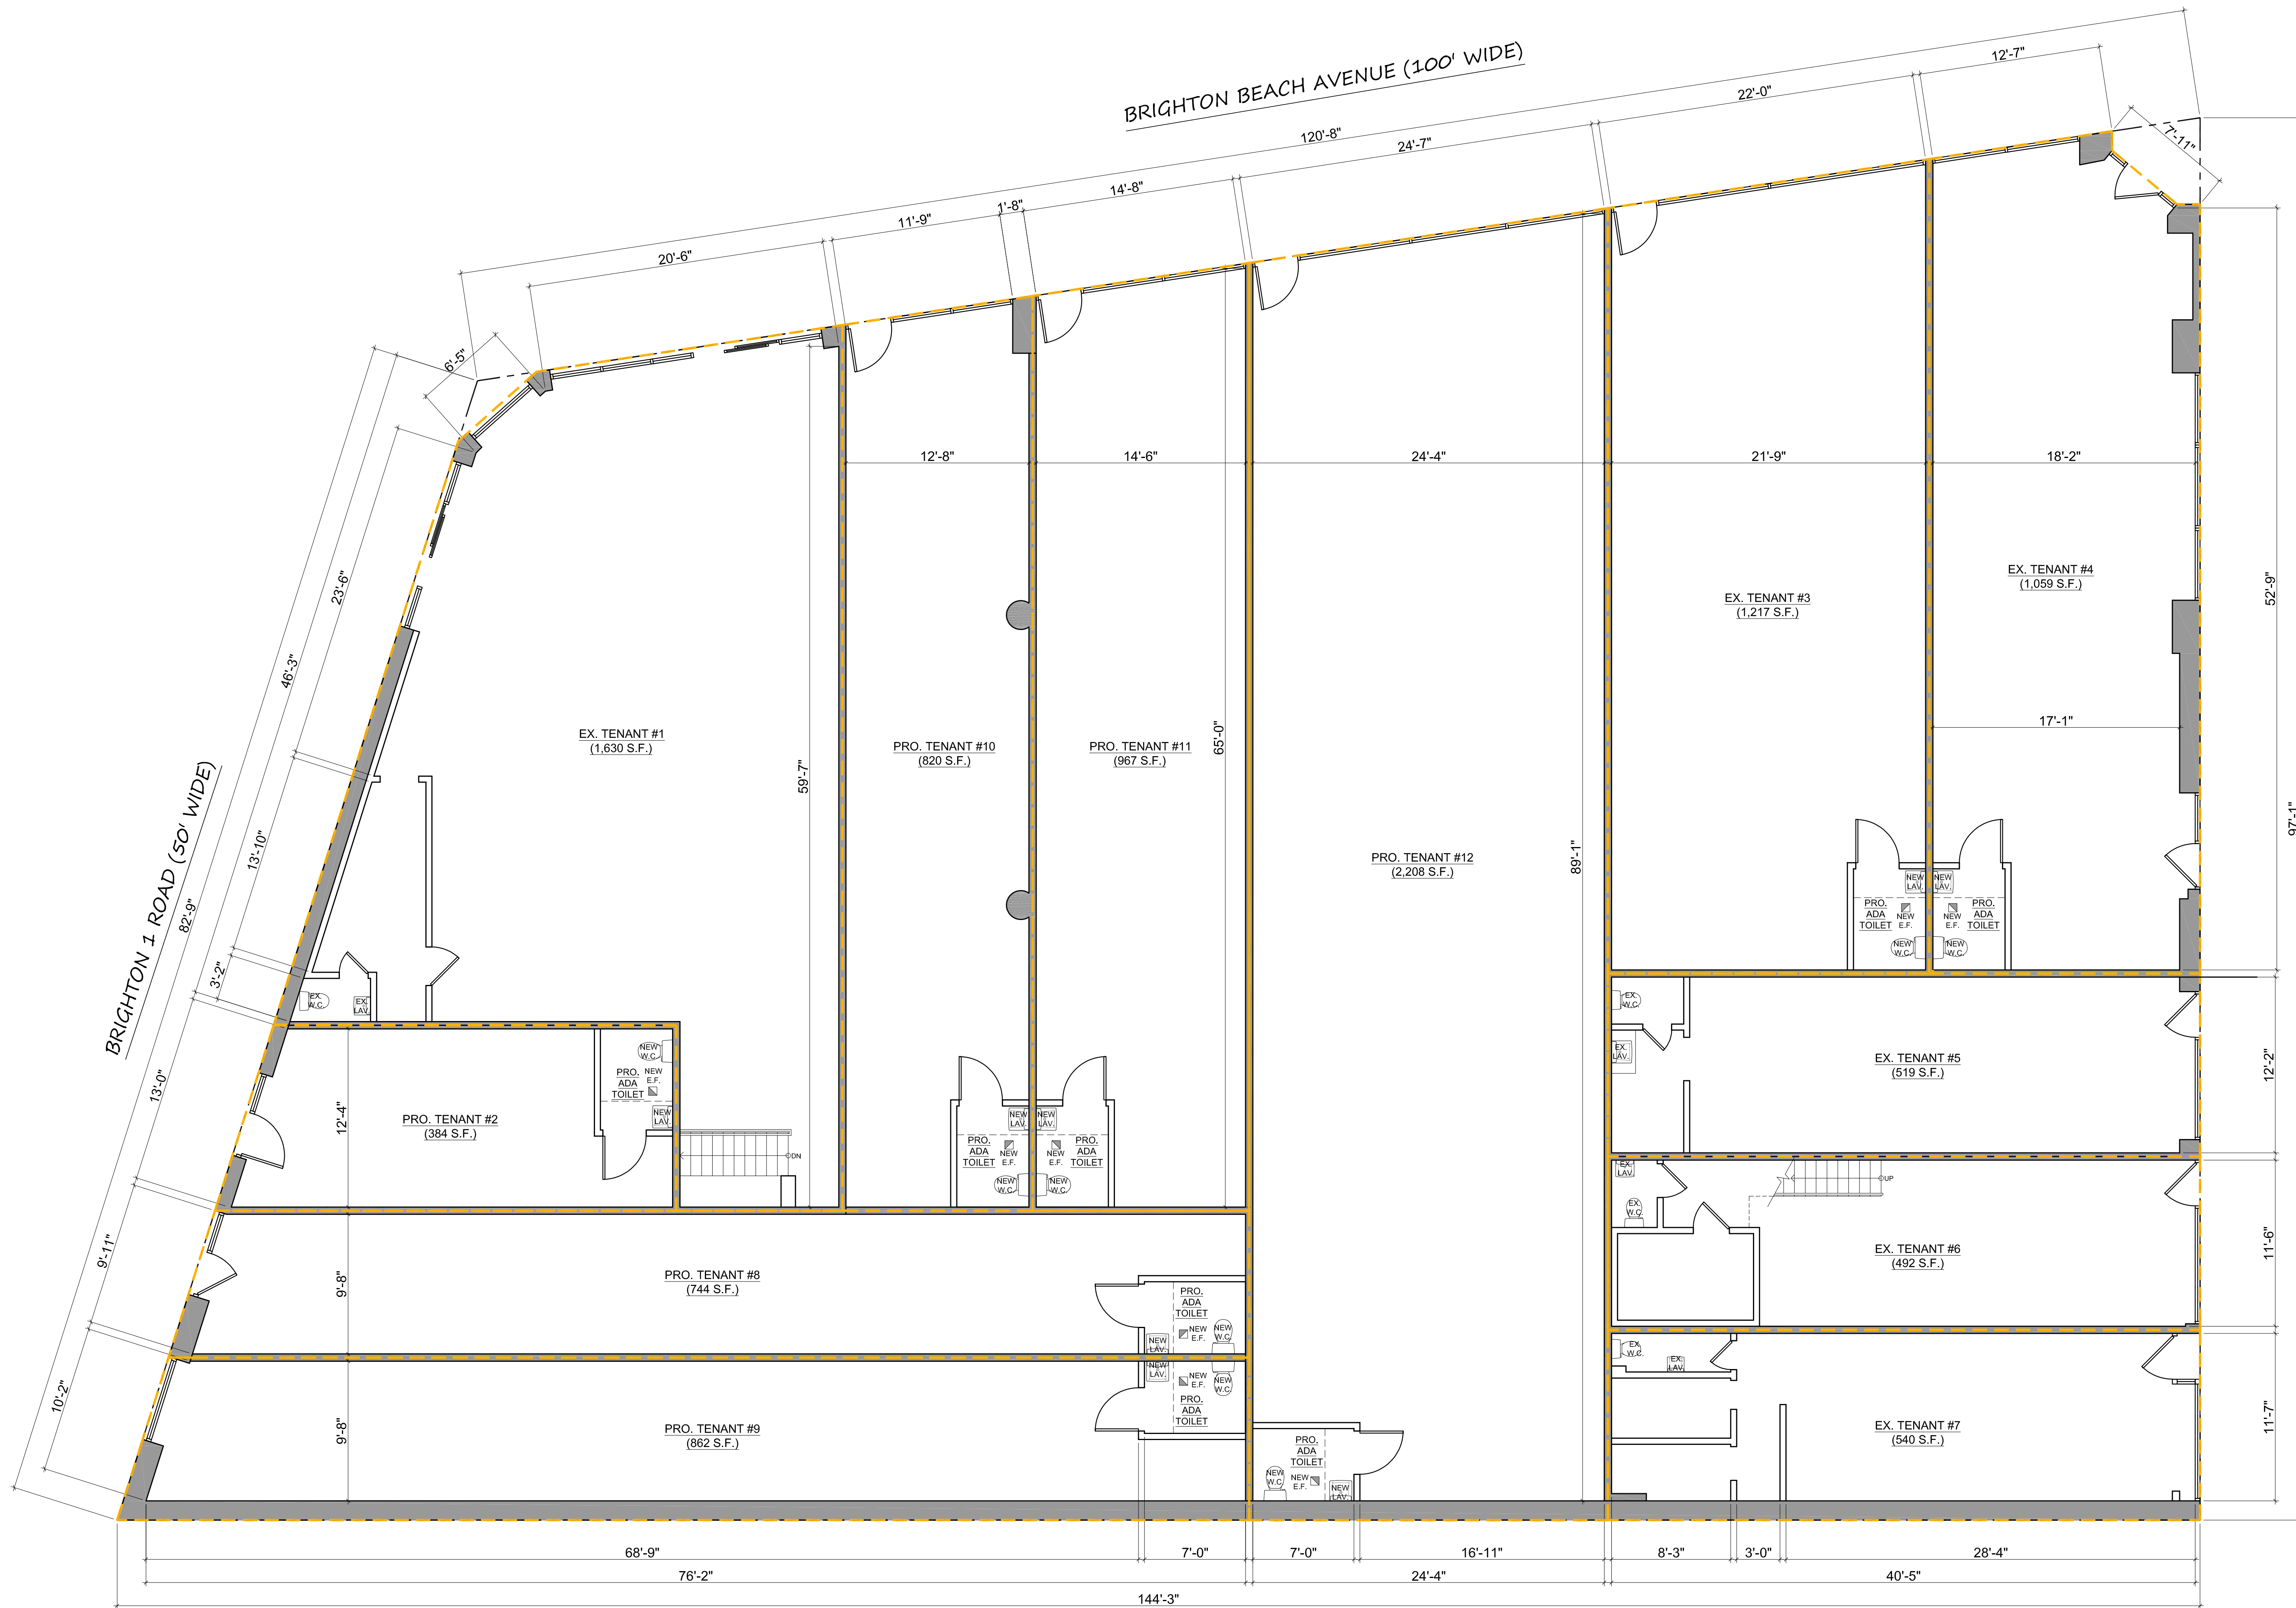

BRIGHTON 1 PLACE (50' WIDE)