




C:\Users\Andy\Documents\Wellington C&S_R20_Arch_Goldman.rvt 8/28/2020 3:35:11 PM

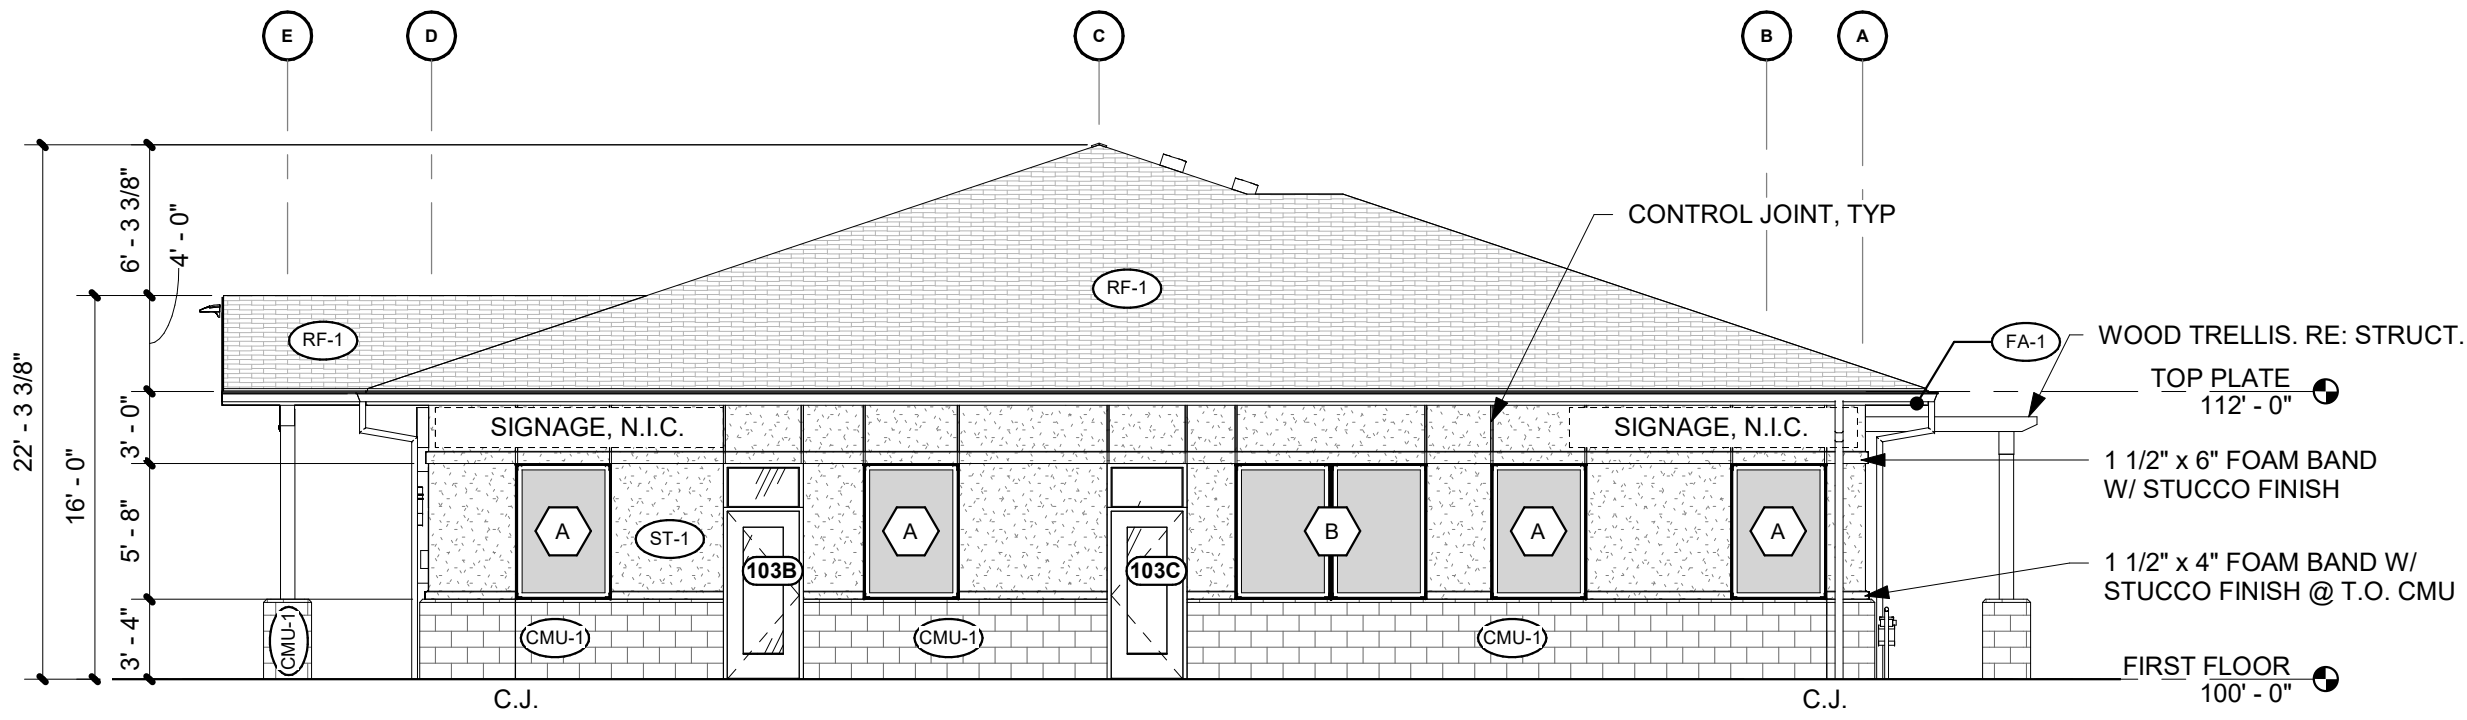


6 EXTERIOR ELEVATION - EAST
SCALE: 1/8" = 1'-0"

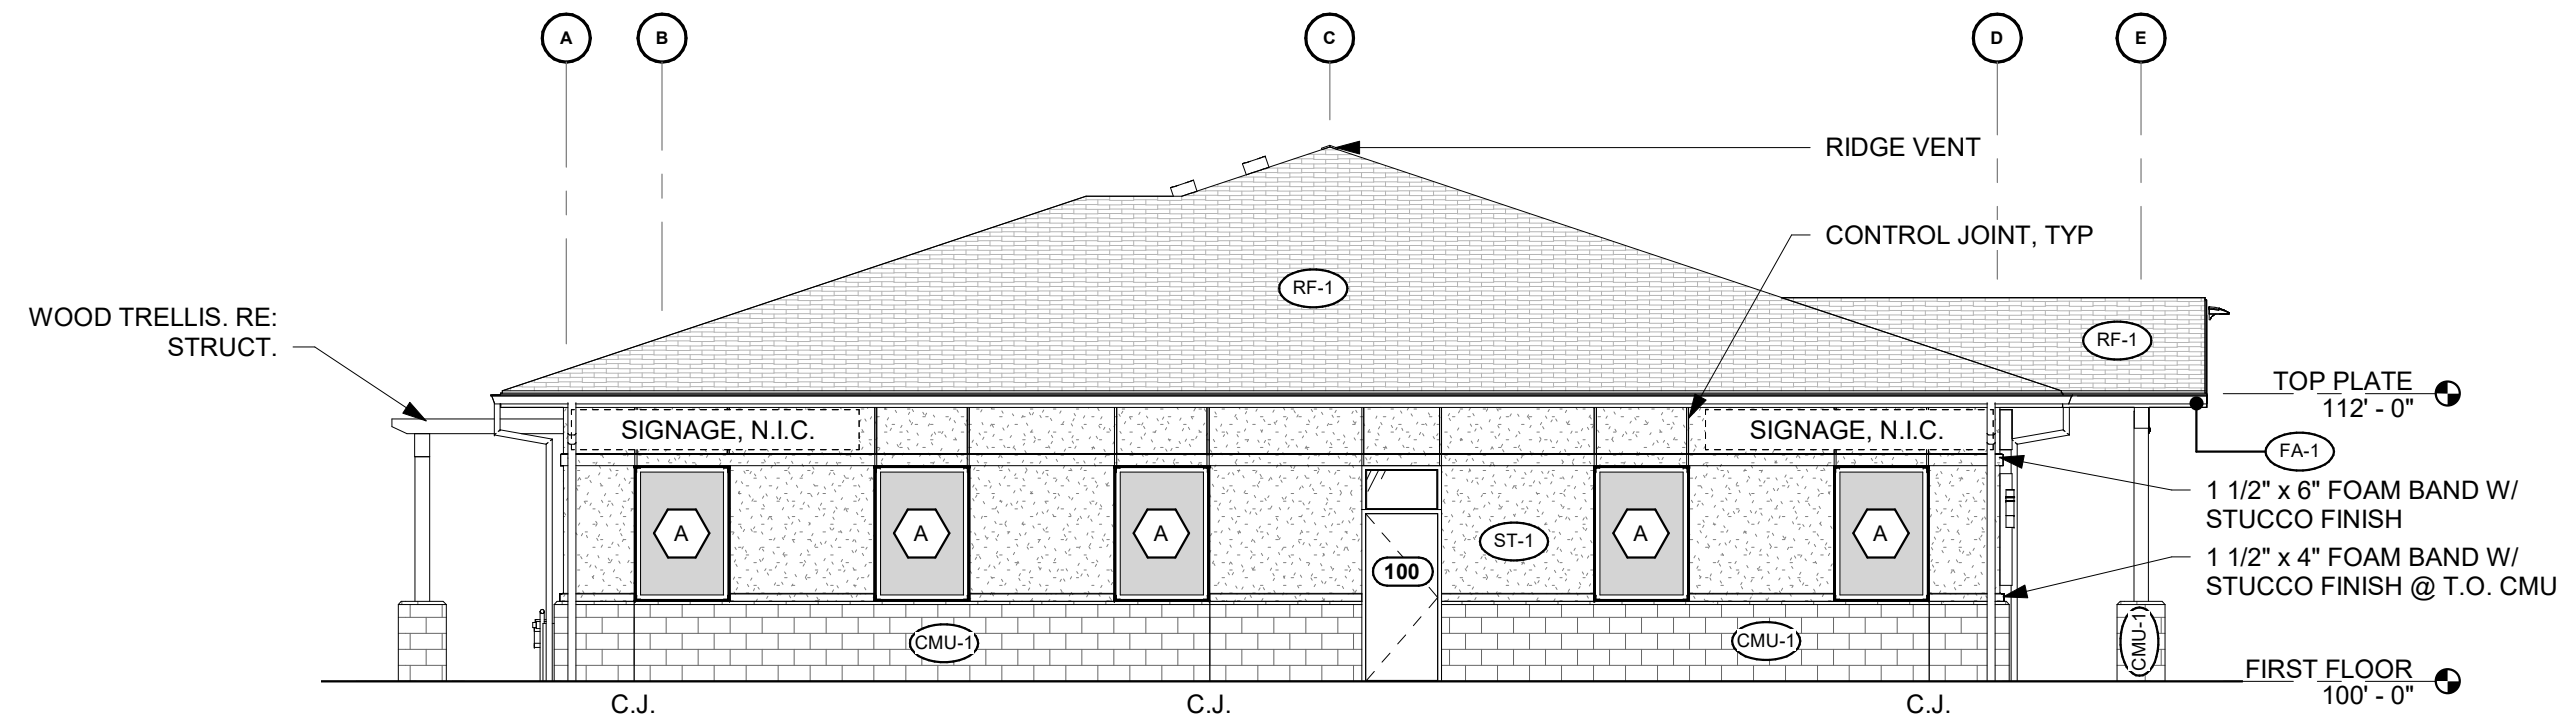


4 EXTERIOR ELEVATION - WEST
SCALE: 1/8" = 1'-0"

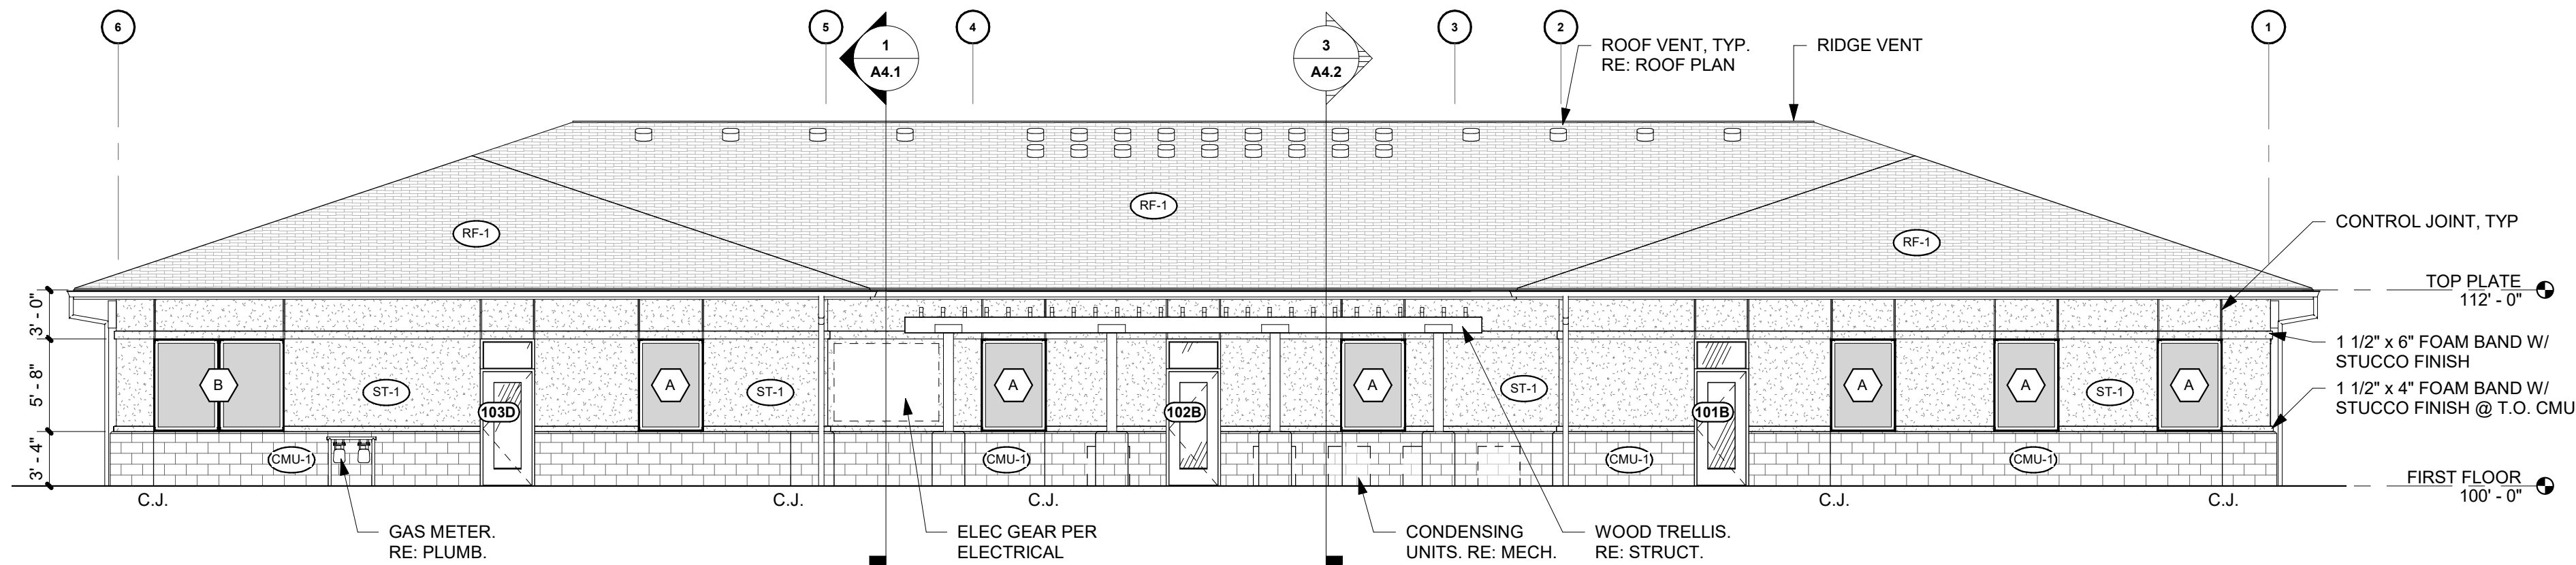


2 EXTERIOR ELEVATION - NORTH
SCALE: 1/8" = 1'-0"

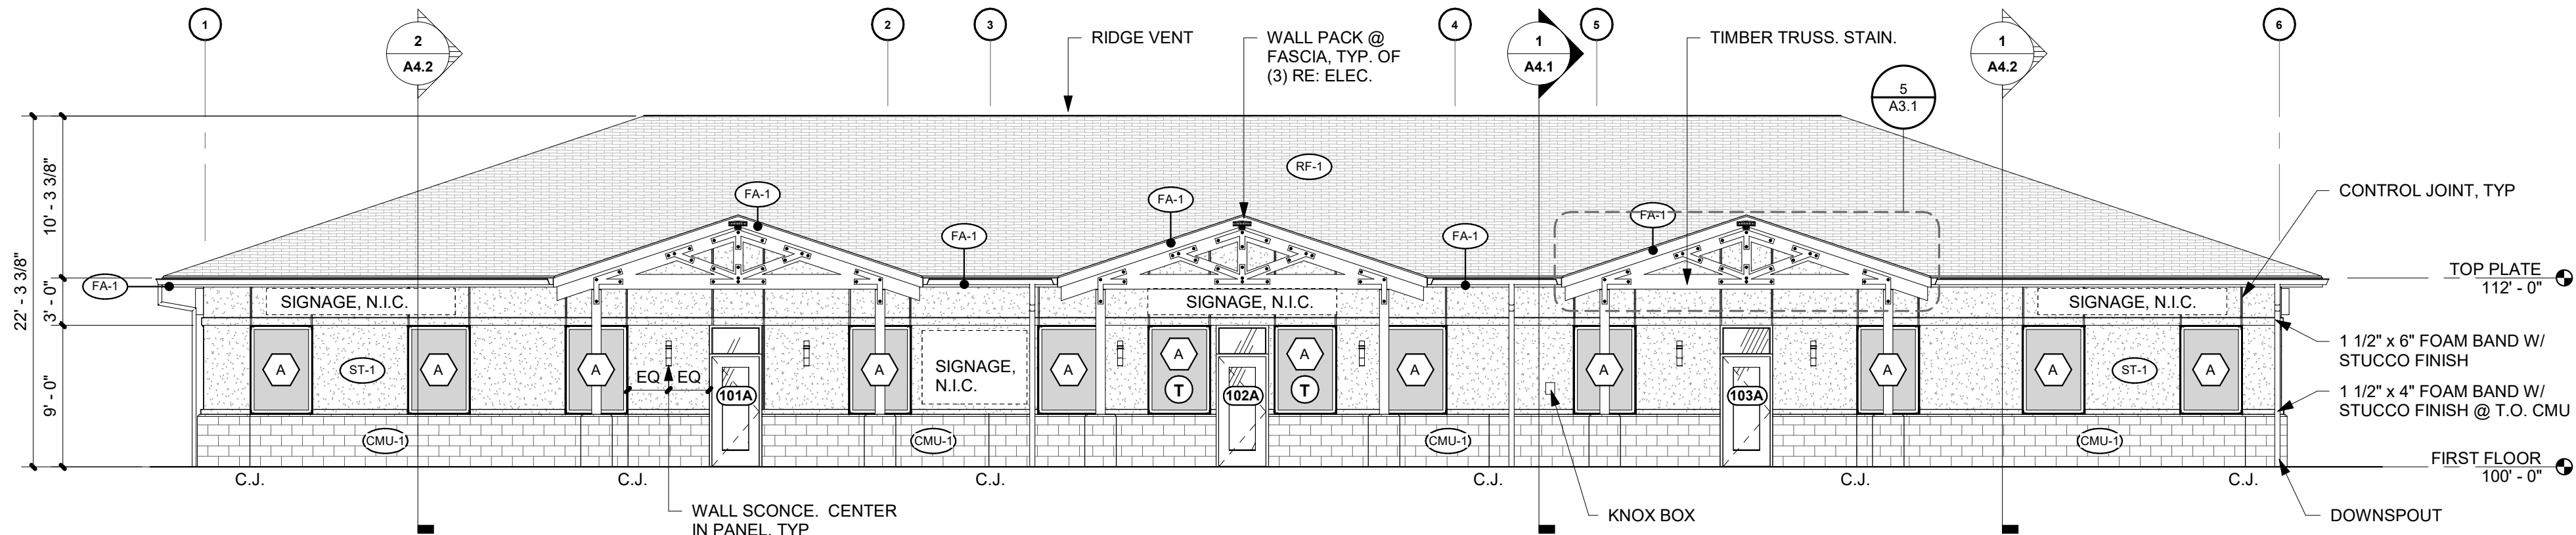

1 EXTERIOR ELEVATION - SOUTH
SCALE: 1/8" = 1'-0"

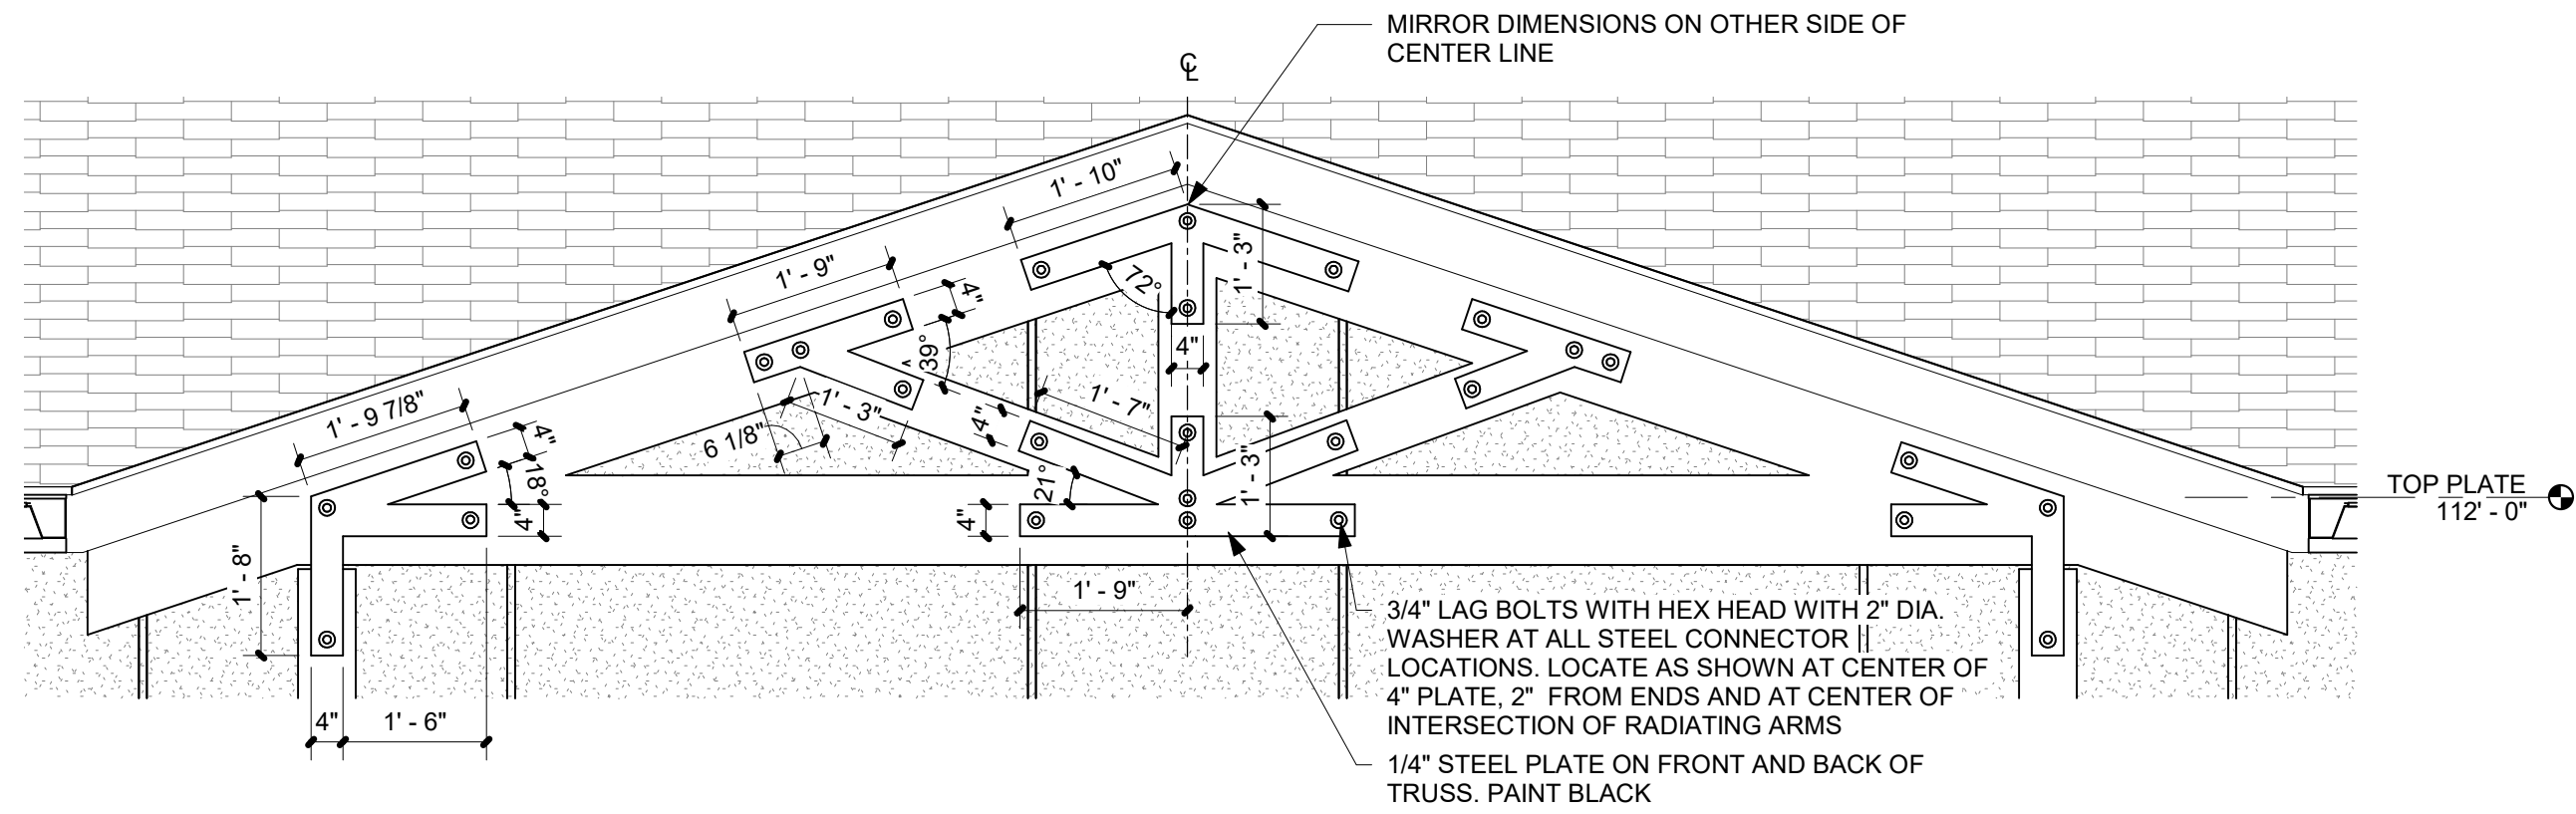

5 ENLARGED ELEVATION AT ROOF TRUSS
SCALE: 1/2" = 1'-0"

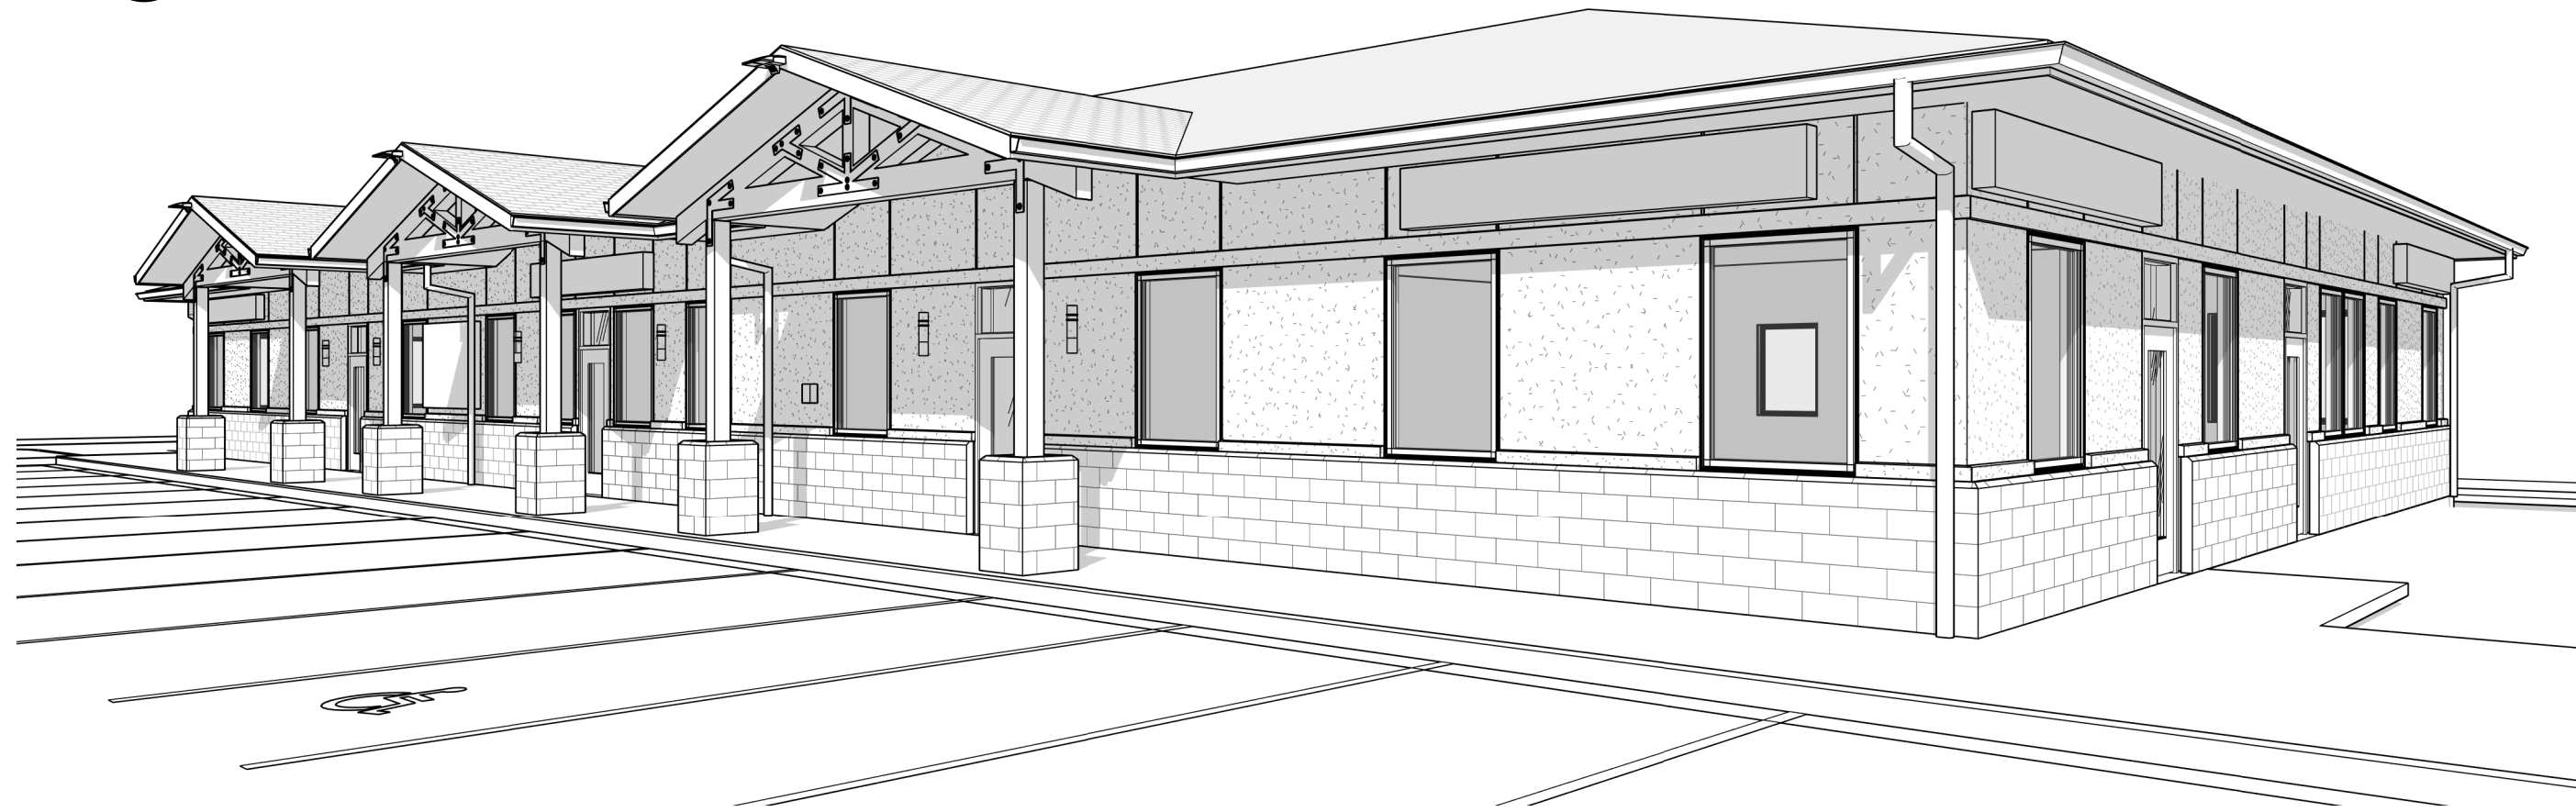

3 SOUTHWEST CORNER
SCALE:

EXTERIOR ELEVATION GENERAL NOTES

- REFER TO SYSTEM NOTES FOR DETAILS
- PROVIDE POWER TO ALL SIGNAGE LOCATIONS
- REFER TO A7.1 FOR DOOR AND WINDOW SCHEDULES.
- ALL EXTERIOR WALL MOUNTED LIGHTS TO BE FULL CUT-OFF, TYP
- EXPOSED EXTERIOR WOOD TRELLIS, COLUMNS, AND TRUSSES SHALL BE STAINED AND SEALED WITH SEMI-TRANSPARENT STAIN. BASIS OF DESIGN: SHERWIN WILLIAMS, WOODSCAPES EXTERIOR POLYURETHANE SEMI-TRANSPARENT STAIN, COLOR: SW 3507 'RIVERWOOD'


EXTERIOR FINISH SCHEDULE

RF-1	ASPHALT SHINGLES	OWENS CORNING, DURATION STORM. COLOR: TEAK
FA-1	FIBER CEMENT FASCIA	PAINT: SW 7027 'WELL-BRED BROWN'
GU-1	GUTTERS	PREFINISHED: DARK BRONZE
ST-1	STUCCO & SOFFIT COLOR	SHERWIN WILLIAMS, SW 7567 'NATURAL TAN'
CMU-1	CMU WAINSCOT	BASALITE, SPLIT FACE CMU. COLOR: 668R
DS-1	DOWNSPOUTS	PREFINISHED: DARK BRONZE
	WINDOW FRAMES	DARK BRONZE

PROJECT NUMBER: 2020-22

WELLINGTON CORE AND SHELL

WELLINGTON, COLORADO

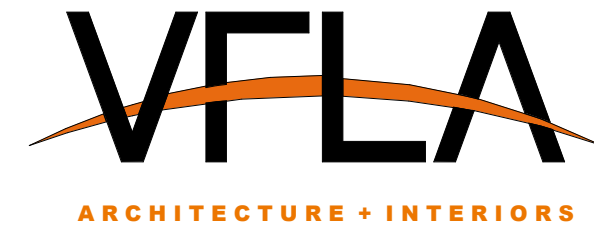

Strength in design. Strength in partnership.
Strength in community.

419 Canyon Ave Suite 200, Fort Collins, CO 80521 | 970.224.1191
108 East Lincolnway, Cheyenne, WY 82001 | 307.635.5710
www.vfla.com

IN ASSOCIATION WITH:

CIVIL ENGINEER: WARE MALCOMB

LANDSCAPE ARCHITECT: VALERIAN

STRUCTURAL ENGINEER: SUNDQUIST DESIGN GROUP, INC.

MECHANICAL ENGINEER: ROSSI ENGINEERING

ELECTRICAL ENGINEER: ROSSI ENGINEERING

ISSUED FOR PERMIT

SHEET ISSUANCES

DESCRIPTION	DATE
DESIGN DEVELOPMENT	07-15-2020
ISSUED FOR PERMIT	08-28-2020

SEAL:

COPYRIGHT: 8/28/2020 3:35:11 PM

VAUGHT FRYE LARSON ARONSON ARCHITECTURE + INTERIORS, INC.
THIS DRAWING MAY NOT BE PHOTOGRAPHED, SCANNED, TRACED OR
COPIED IN ANY MANNER WITHOUT THE WRITTEN PERMISSION OF VFLA.

EXTERIOR ELEVATIONS

DRAWING NUMBER:

A3.1