



FLOOR PLAN

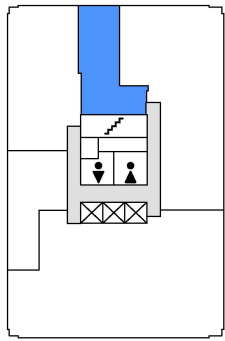

DEMISING WALL

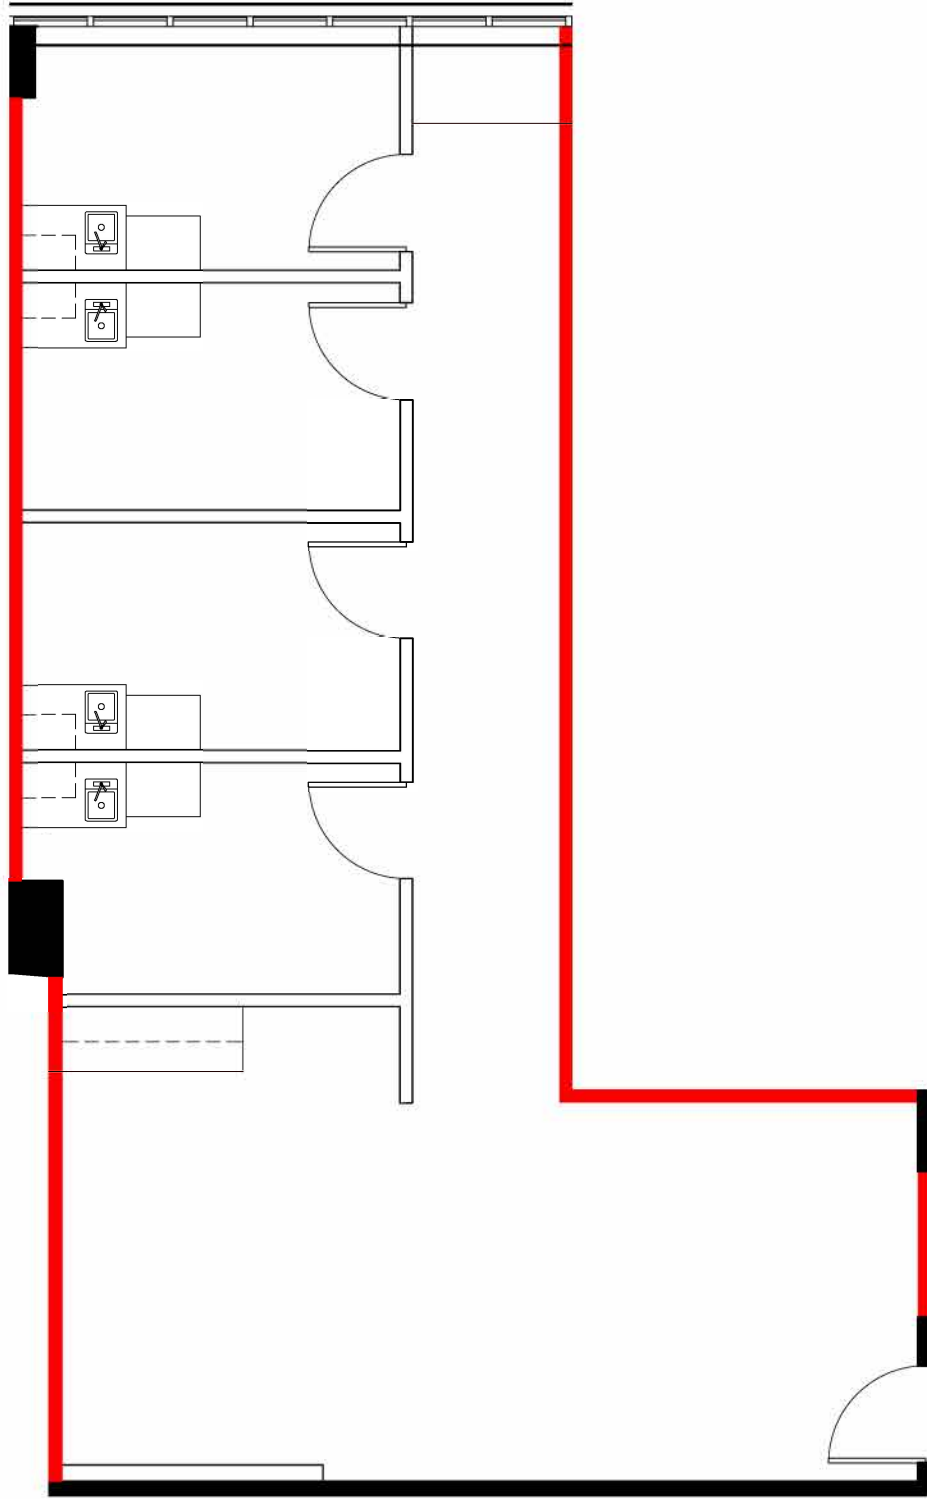

APPROXIMATE NORTH
© 2023 Space Database Inc. All Rights Reserved



PROJECT NAME
HYS CENTRE

11010 - 101 St NW
EDMONTON, ALBERTA

DRAWING NAME

SUITE 506
1,068 S.F.

AS PER ANSI/BOMA Z65.1 1996

SCALE
AS NOTED

| | | | |
|-------|----|------|--|
| DATE | | | |
| MARCH | 23 | 2023 | |

DRAWING NO.
M506