



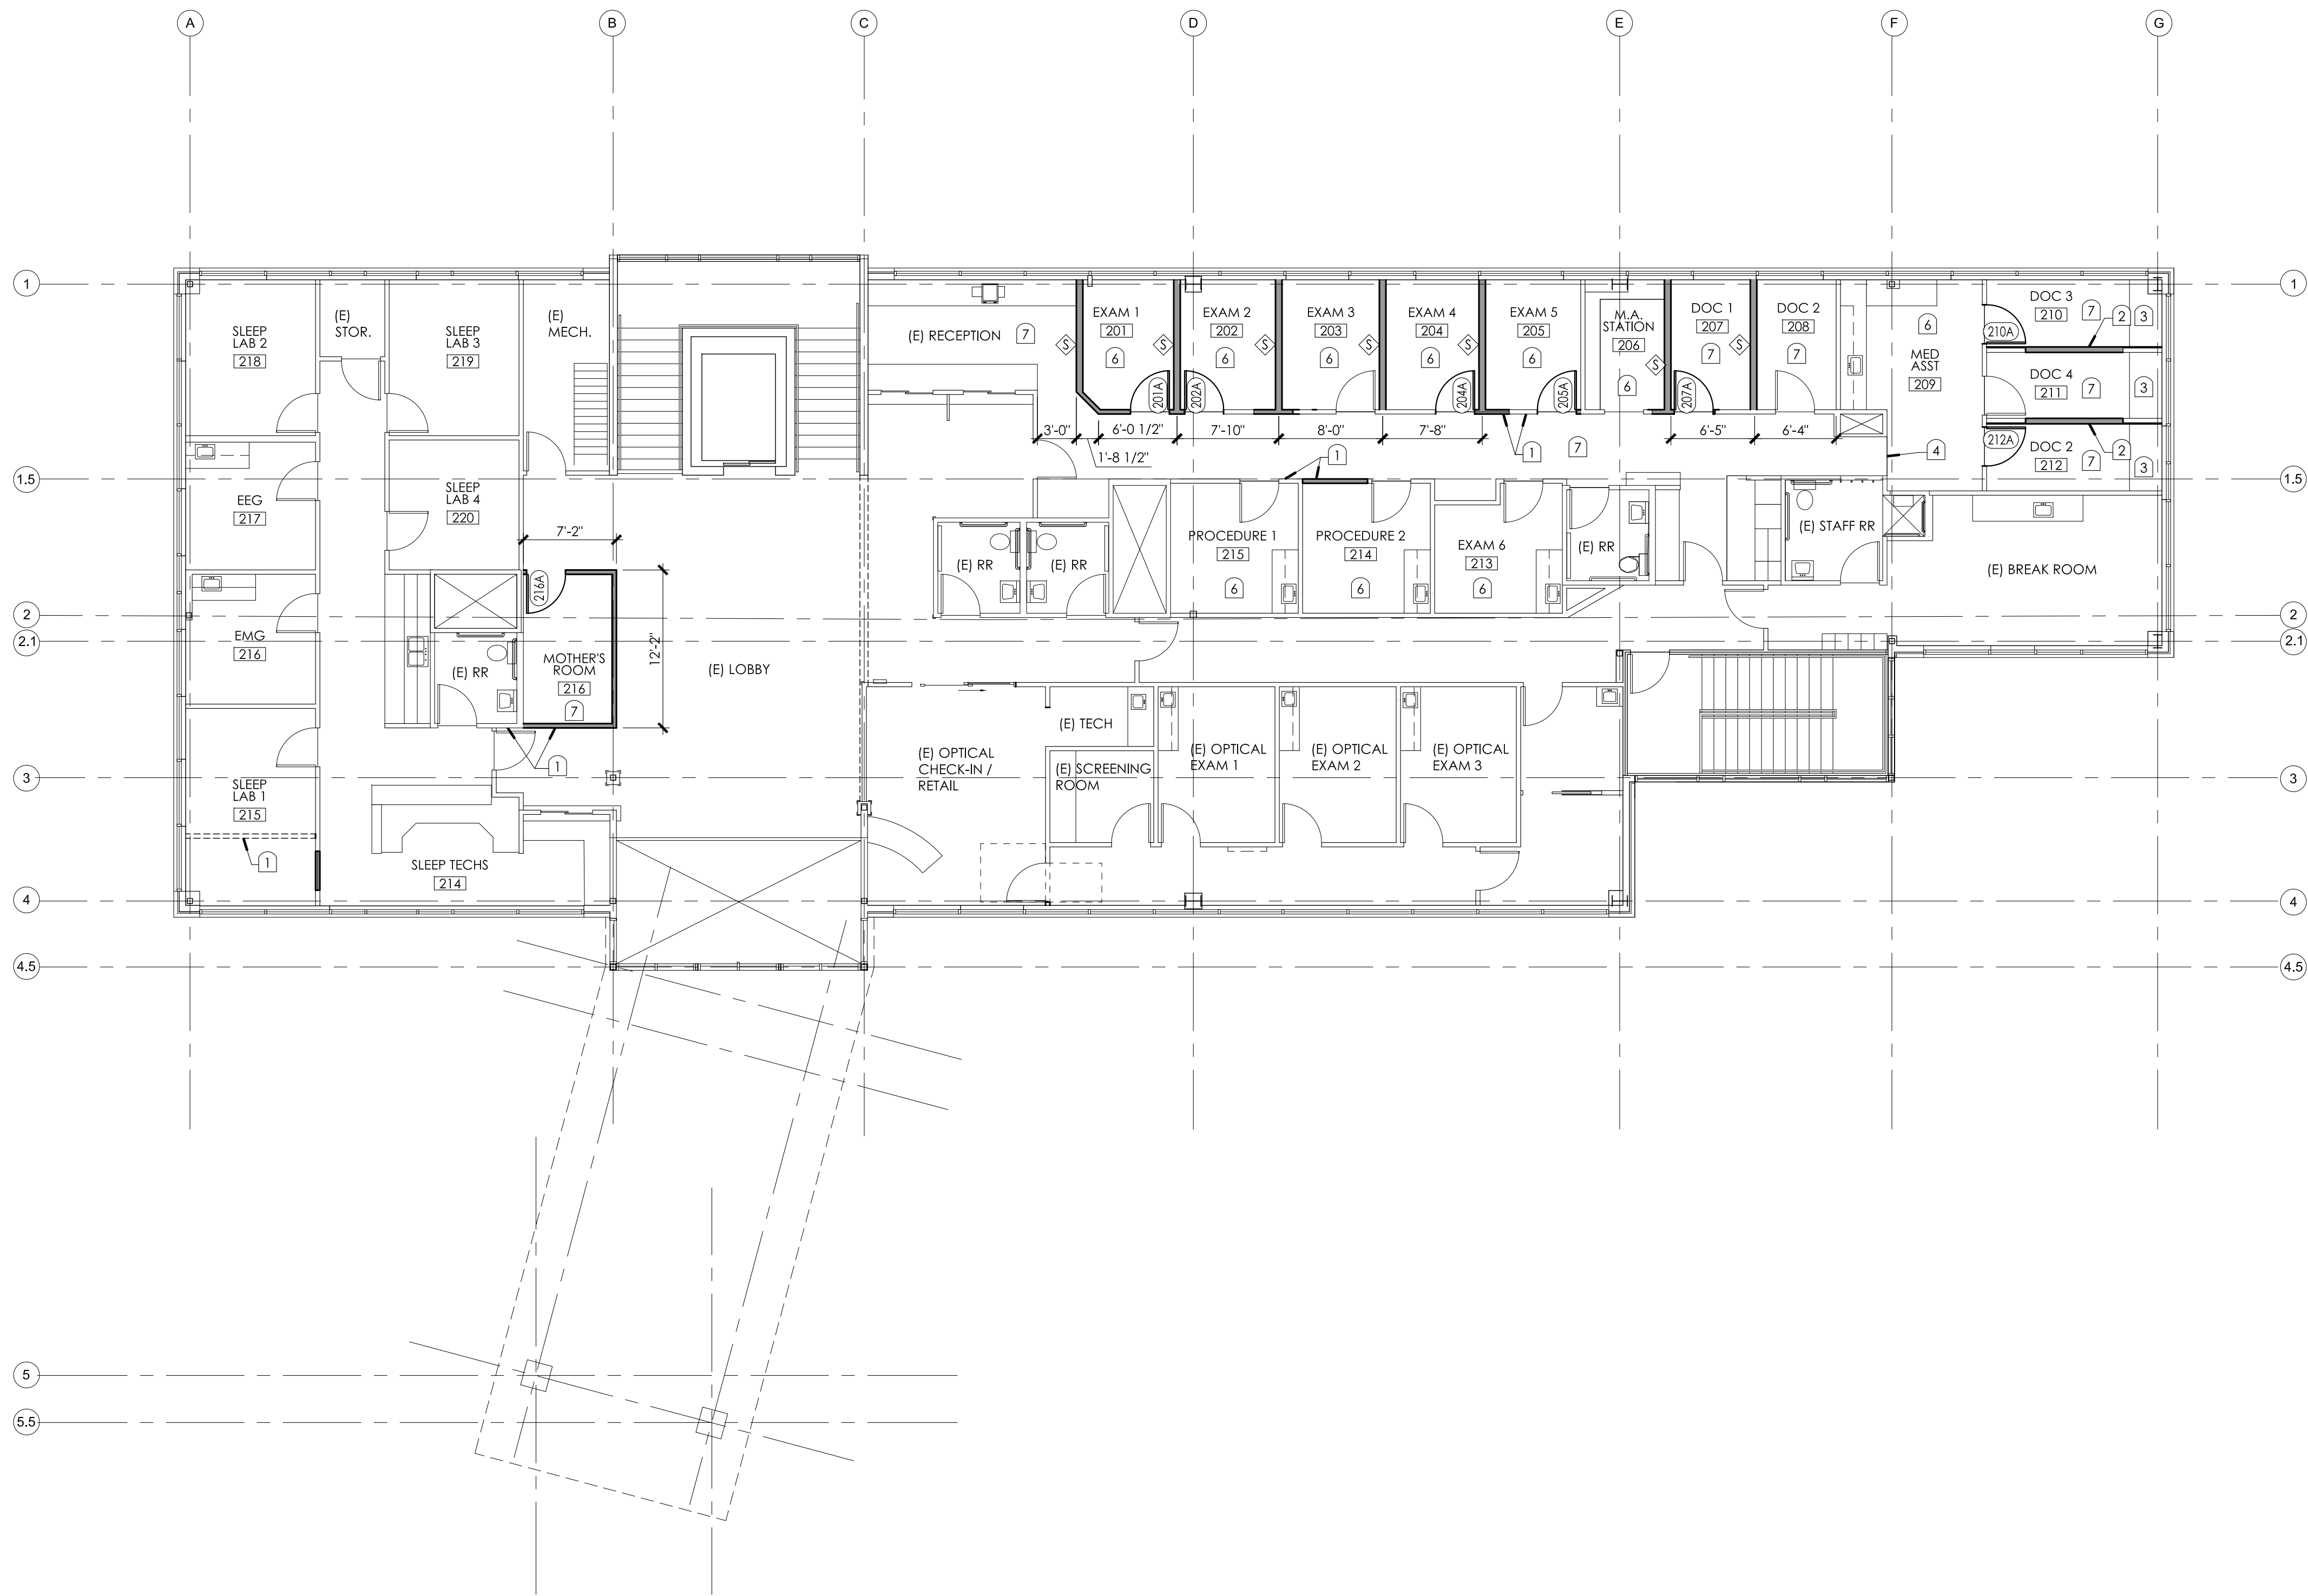

1
A2.2
UPPER LEVEL FLOOR PLAN
SCALE: 1/8" = 1'-0"

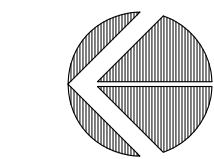

SHEET NOTES

- SEE A0.2 FOR CODE INFORMATION.
- ALL SALVAGED FIXTURES / EQUIPMENT TO REMAIN PROPERTY OF OWNER U.N.O.
- PATCH CEILING AND REPAIR TO MATCH EXISTING OR NEW ADJACENT FINISHES & SURFACES WHERE DEMOLITION OCCURS.
- SEE MECHANICAL & ELECTRICAL DRAWINGS FOR ADDITIONAL INFORMATION.
- COORDINATE ALL WORK WITH DEMOLITION, ELECTRICAL & MECHANICAL DRAWINGS.
- REPAIR AND/OR PATCH WALLS TO MATCH EXISTING ADJACENT SURFACES TO LIKE-NEW CONDITION WHERE DEMOLITION OCCURS.
- PAINT ALL WALLS AND INSTALL NEW WALL BASE IN ALL AREAS OF WORK.

KEYNOTES

- ALIGN NEW WALL W/ EXISTING WALL
- INSTALL SOUND INSULATION W/ HAT CHANNEL & GWB
- EXISTING DESK COUNTER
- TRANSITION STRIP - TYP AT CHANGE OF FLOORING MATERIAL
- NOT USED
- INSTALL OWNER-FURNISHED LVT / SHEET VINYL THIS ROOM
- INSTALL OWNER-FURNISHED CARPET TILES & 4" RUBBER BASE THIS ROOM

LEGEND

- | | | |
|--|-------------------------|------------|
| | FRAMED WALL - SEE | 11
A8.1 |
| | (E) FRAMED WALL | |
| | (E) TO REMAIN | |
| | NEW | |
| | FRAMED SOUND WALL - SEE | 10
A8.1 |
| | NEW SOFFIT ABOVE - SEE | 12
A8.1 |
| | NEW WALL BELOW | |
| | NEW DOOR - SEE SCHEDULE | |



BBT
ARCHITECTS
1160 SW Simpson Ave. - Suite 100 - Bend, Oregon 97702
t. 541.382.5535 | f. 541.389.8033

**Bend Memorial Clinic
Westside Clinic
Interior Remodel**
1080 SW Mt. Bachelor Drive
Bend, Oregon 97702

ISSUED:	DATE:	
	09/16/2014	
PERMIT SET		

JOB NUMBER:	1415
DRAWN BY:	JS
CHECKED BY:	TT

SHEET TITLE
UPPER LEVEL
FLOOR PLAN

SHEET NUMBER
A2.2