



PORT SAN ANTONIO

3007 GEN. HUDNELL DR.
SAN ANTONIO, TX 78226


01-07-2019
SCHEMATIC DESIGN

616 BROADWAY STREET
SAN ANTONIO, TX 78215
P 210.828.4599
F 866.298.6057
www.dado-group.com

© 2018 Dado Group, LLC.

DA
DO
group

C:\Users\Owner\Documents\CURRENT PROJECTS\PORT SAN ANTONIO FOOD HALL\REVIT\2018-12-17_Port San Antonio Food Hall.dwg
1/7/2019 8:47:38 PM

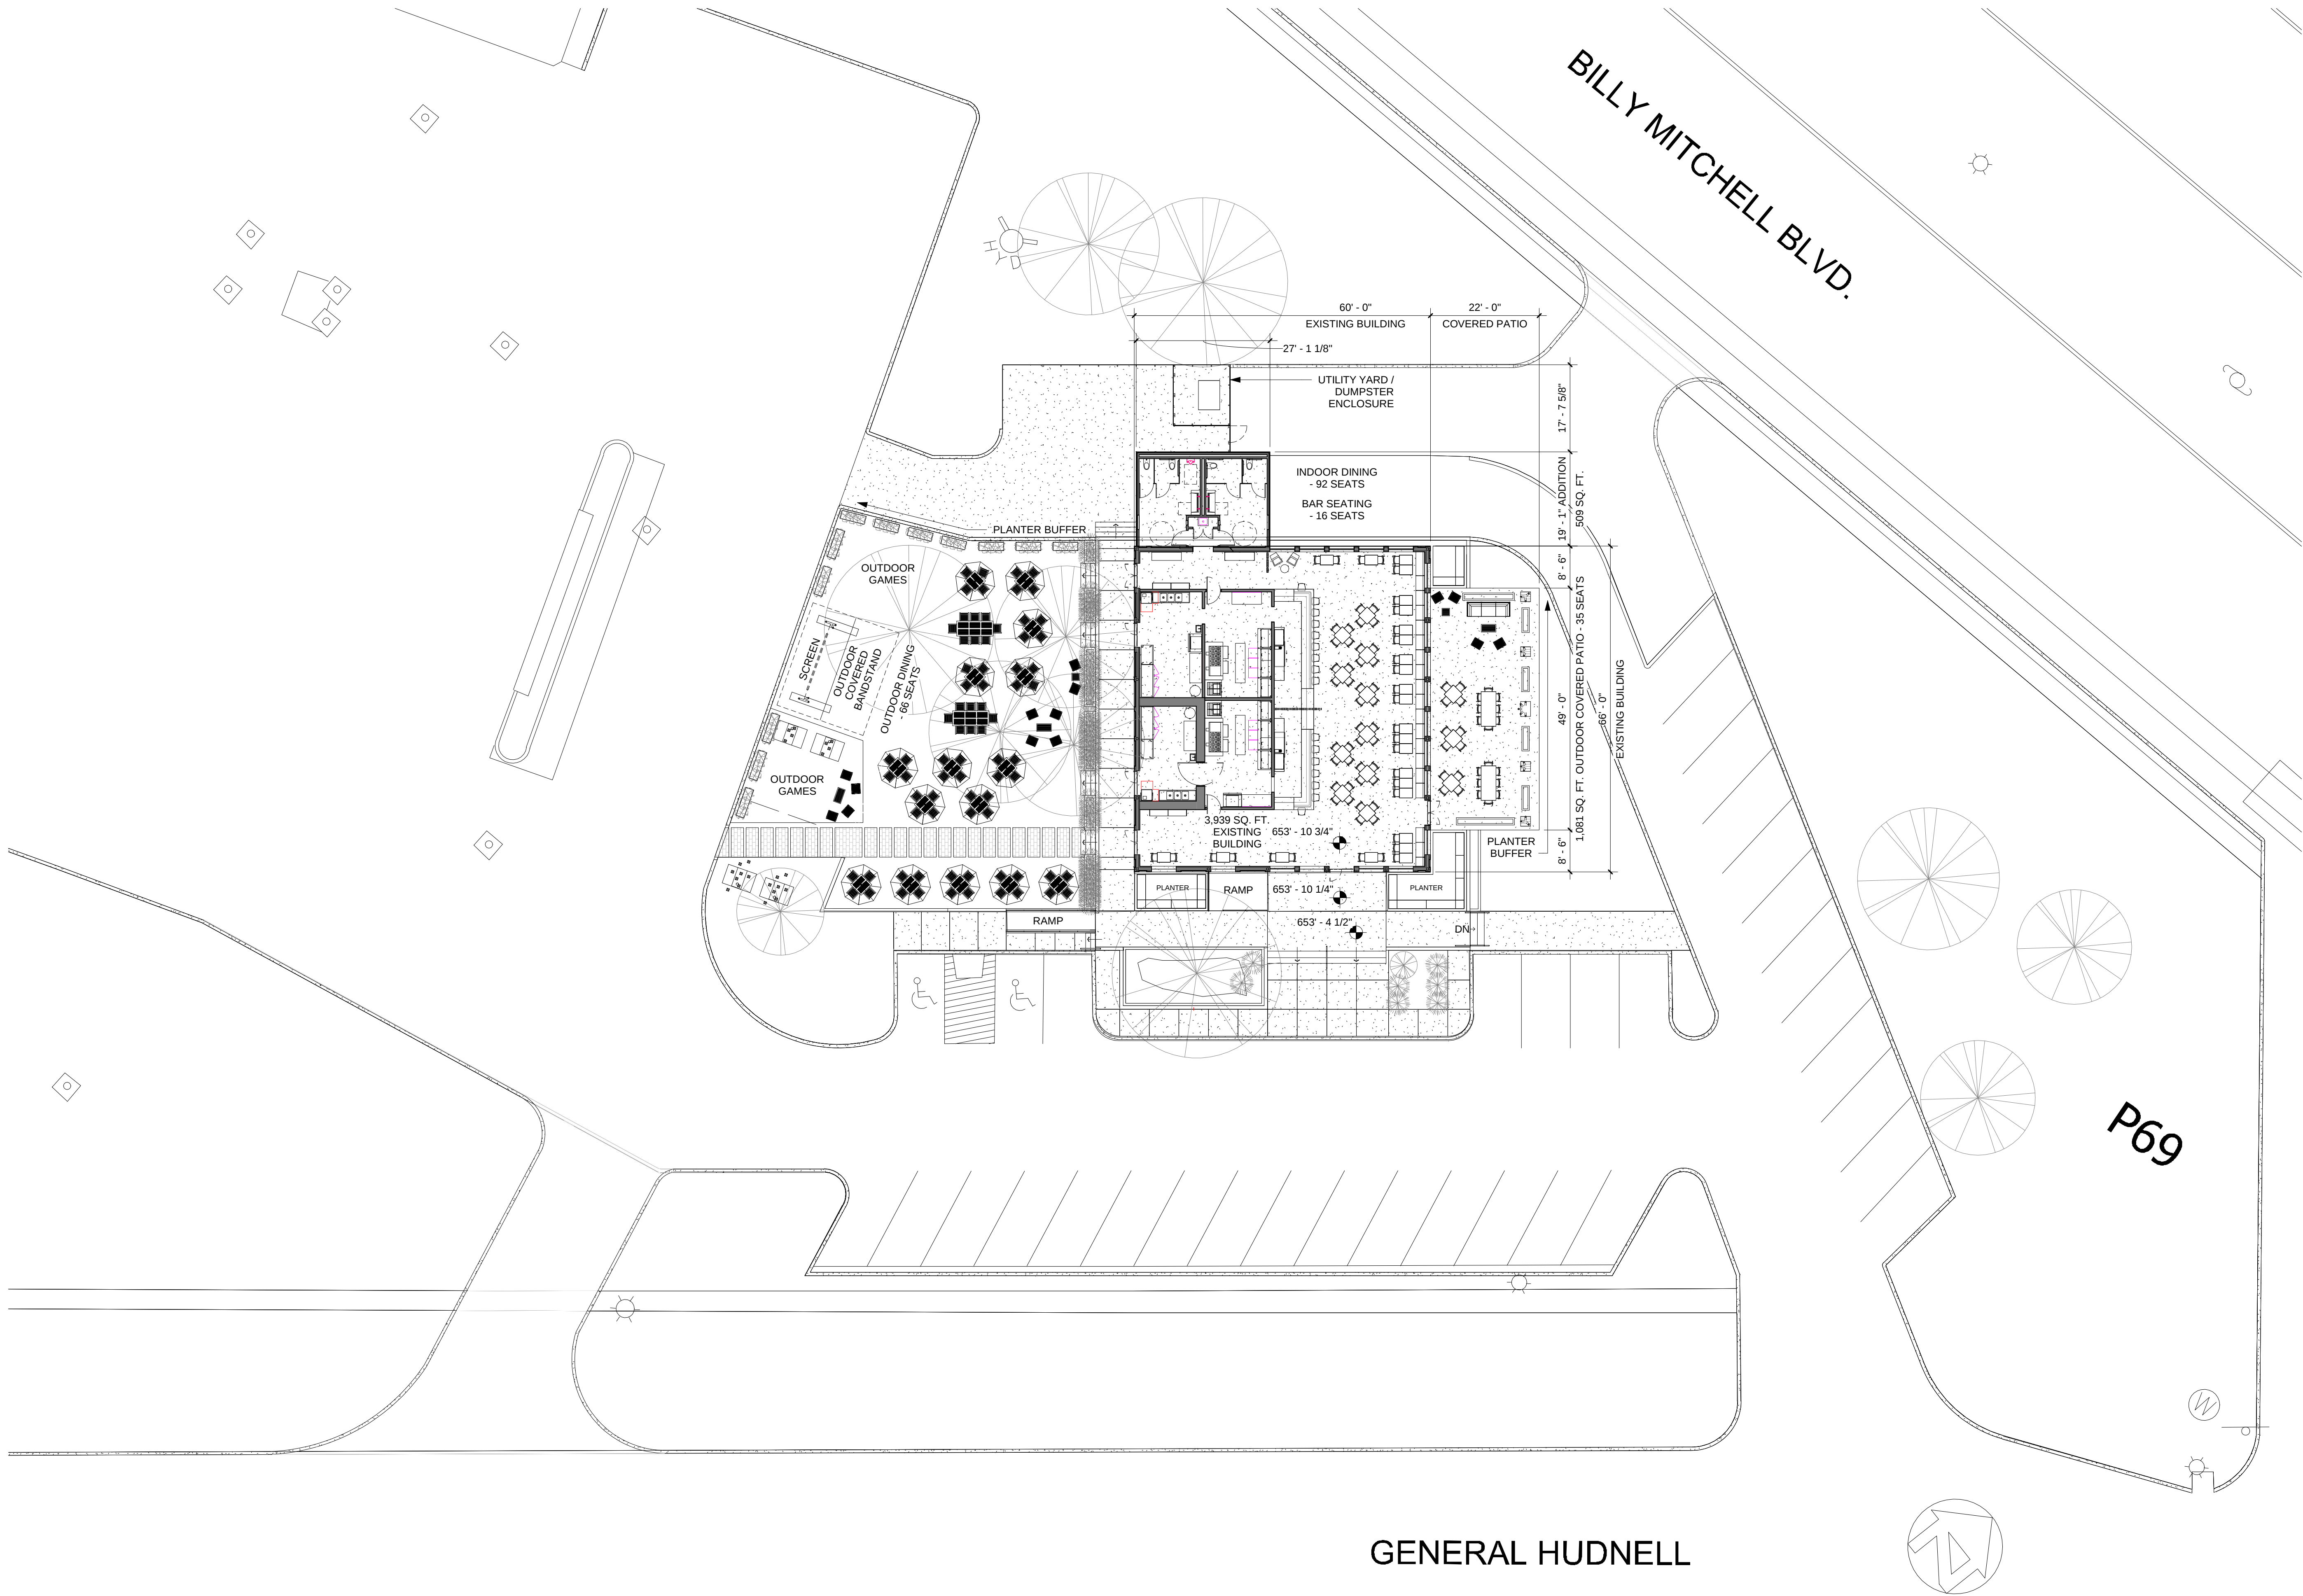

1 NEW SITE PLAN
SCALE : 1/16" = 1'-0"



616 BROADWAY STREET
SAN ANTONIO, TX 78215
P 210.828.4599
F 866.298.6057
www.dado-group.com

© 2018 Dado Group, LLC.

**NOT FOR
REGULATORY
APPROVAL,
PERMITTING
OR
CONSTRUCTION**

**PORT SAN
ANTONIO**

**3007 GEN. HUDNELL DR.
SAN ANTONIO, TX 78226**

ARCHITECT
DADO GROUP, LLC
616 BROADWAY STREET
SAN ANTONIO, TX 78215
210.828.4599 P
866.298.6057 F

01-07-2019 DG PROJ. NO.
PROJ. ARCHITECT DRAWN BY: **JFM**

SET ISSUE DATES	
DATE	ISSUE

REVISIONS		
NO.	DATE	DESCRIPTION

SCHEMATIC DESIGN

SITE PLAN

A100.SD

NOT FOR
REGULATORY
APPROVAL,
PERMITTING
OR
CONSTRUCTION

PORT SAN
ANTONIO

3007 GEN. HUDNELL DR.
SAN ANTONIO, TX 78226

ARCHITECT
DADO GROUP, LLC
616 BROADWAY STREET
SAN ANTONIO, TX 78215
210 828 4599 P
866 298 6057 F

01-07-2019 DG PROJ. NO.
PROJ. ARCHITECT DRAWN BY: JFM



SET ISSUE DATES
DATE ISSUE

REVISIONS
NO. DATE DESCRIPTION


SCHEMATIC DESIGN

FLOOR PLAN

A200.SD

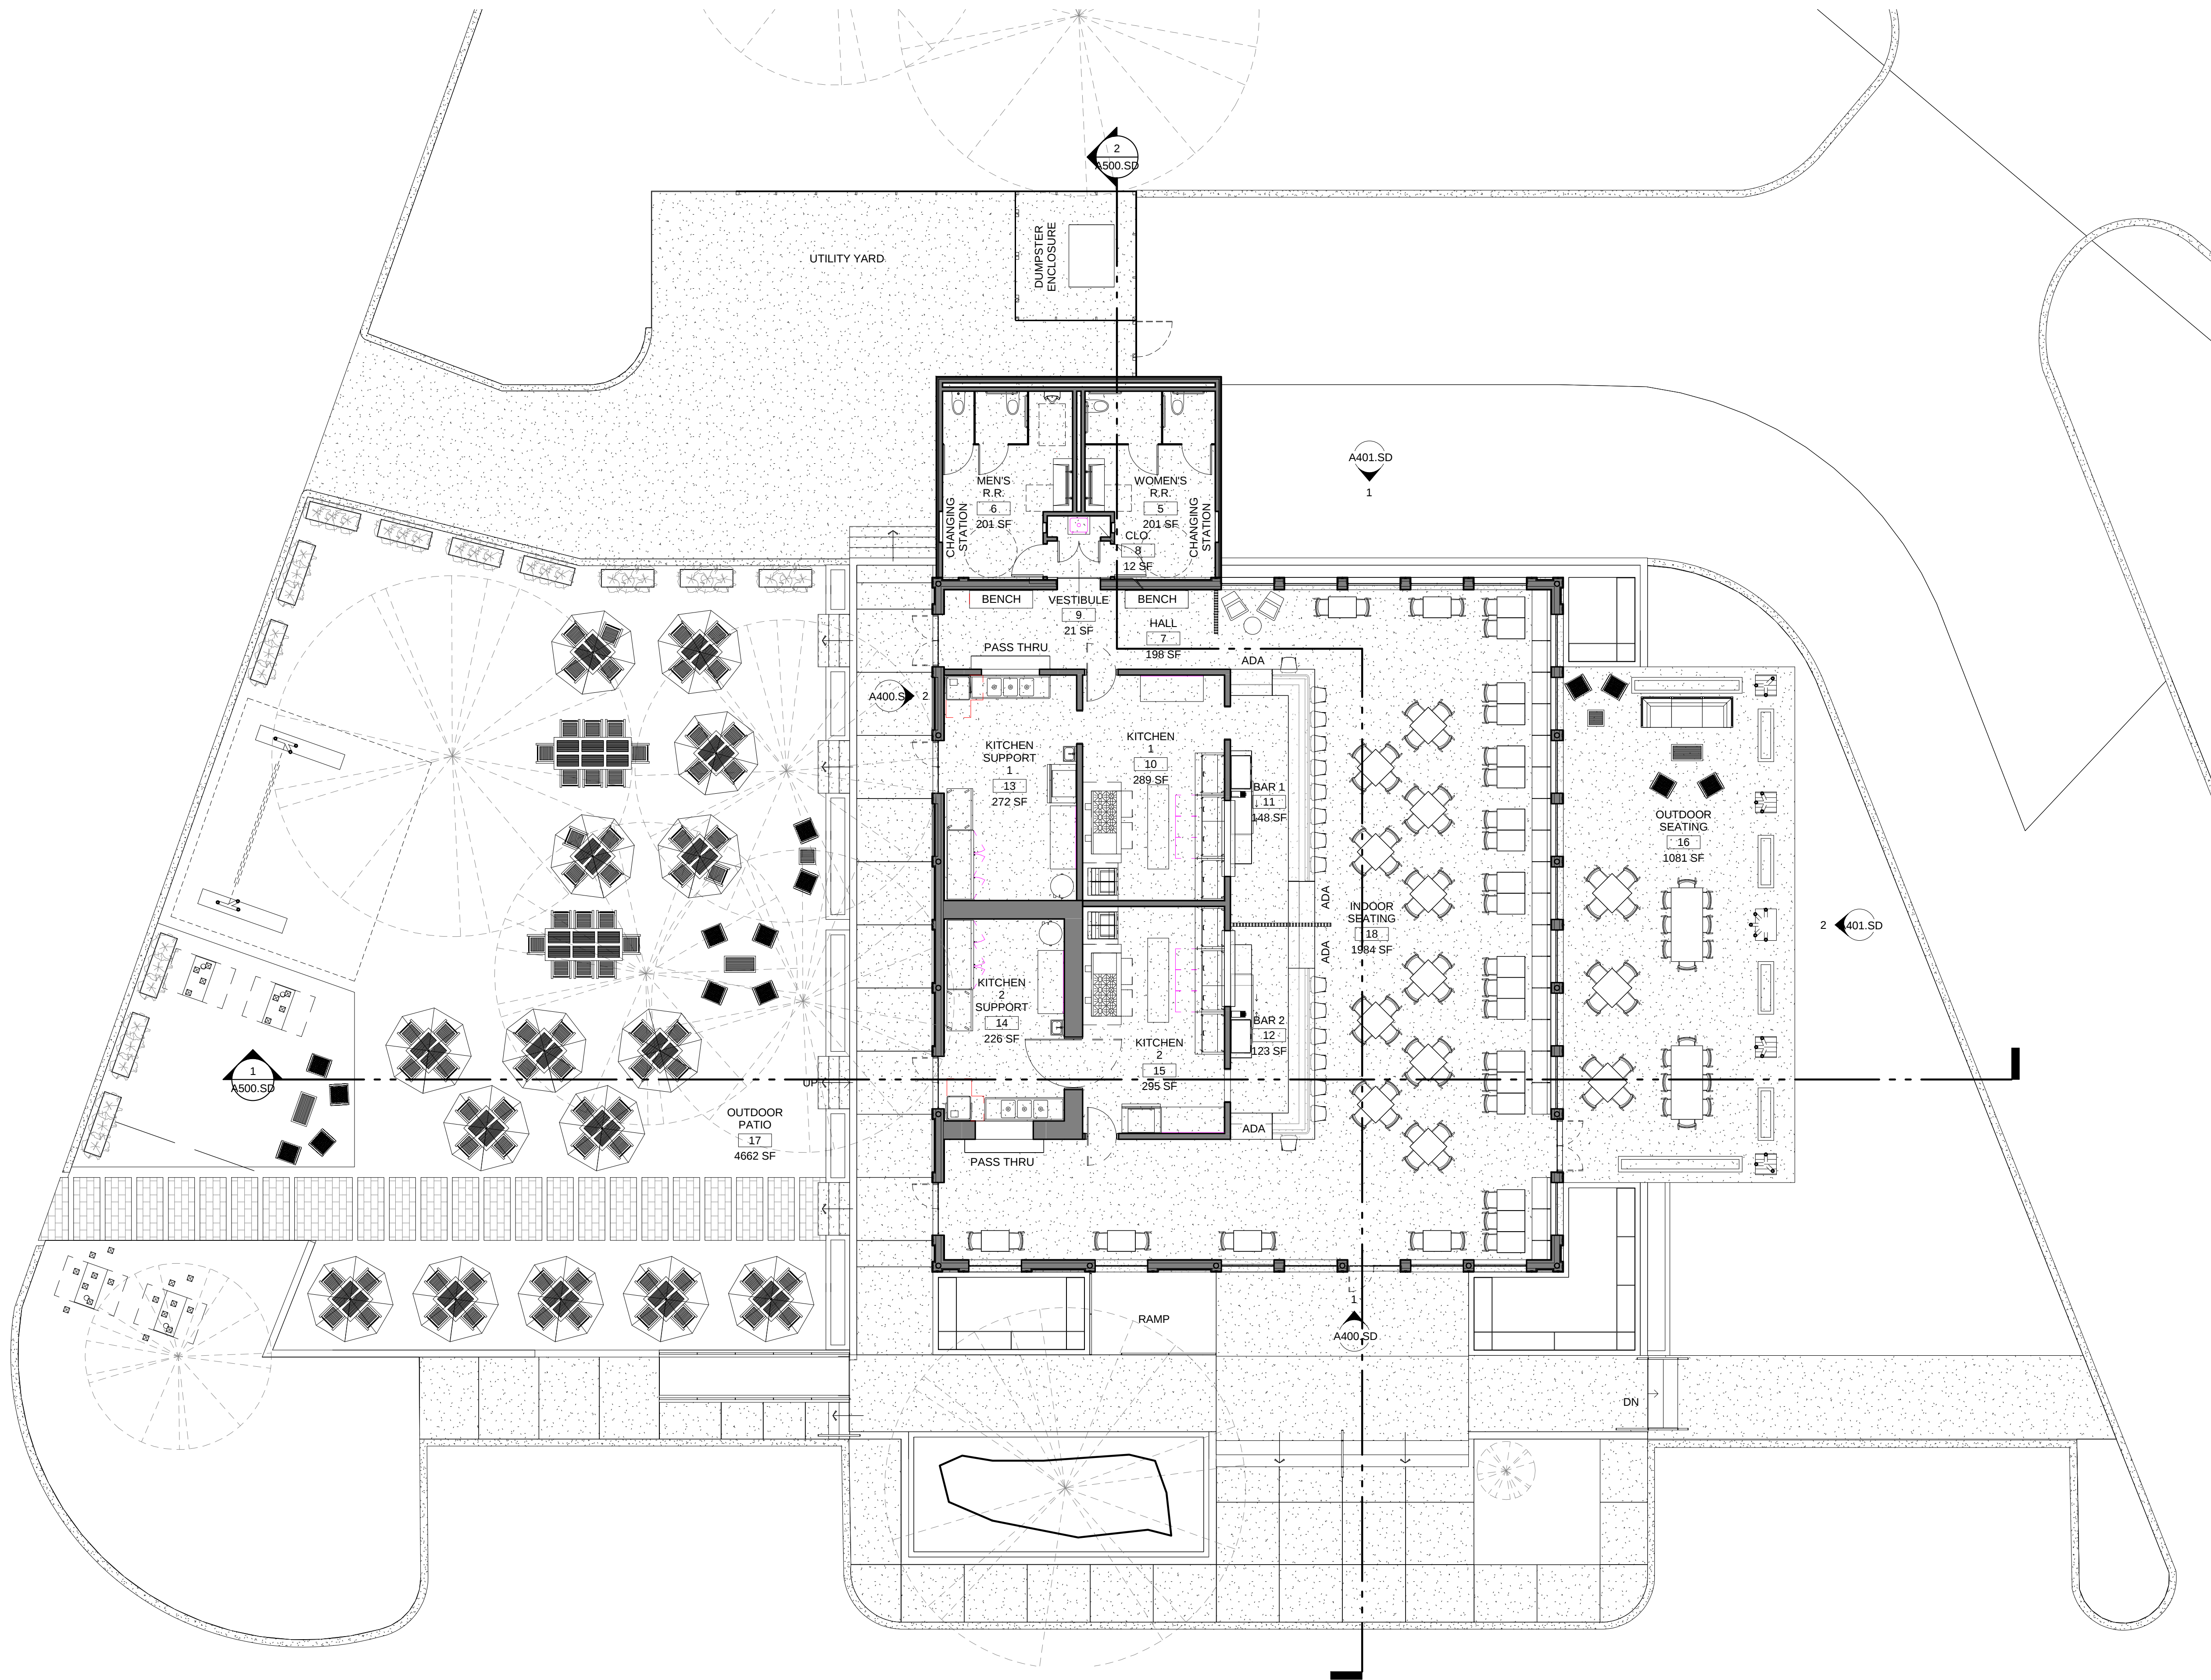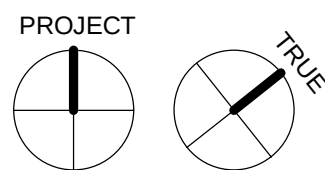

1 NEW FIRST FLOOR
SCALE : 1/8" = 1'-0"

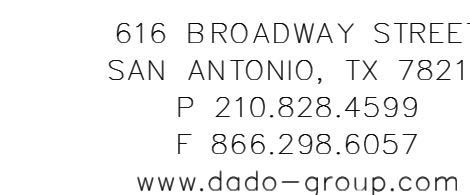

© 2018 Dado Group

PORT SAN ANTONIO

3007 GEN. HUDNELL DR
SAN ANTONIO, TX 78226

ARCHITECT
DADO GROUP, LLC
616 BROADWAY STREET
SAN ANTONIO, TX 78215
210 828 4599 P
866 298 6057 F

01-07-2019 DG PROJ. NO.
PROJ. ARCHITECT DRAWN BY: JFM



SET ISSUE DATES	
DATE	ISSUE

REVISIONS		
NO.	DATE	DESCRIPTION

SCHEMATIC DESIGN

ROOF PLAN

A240.SD

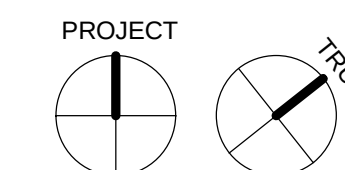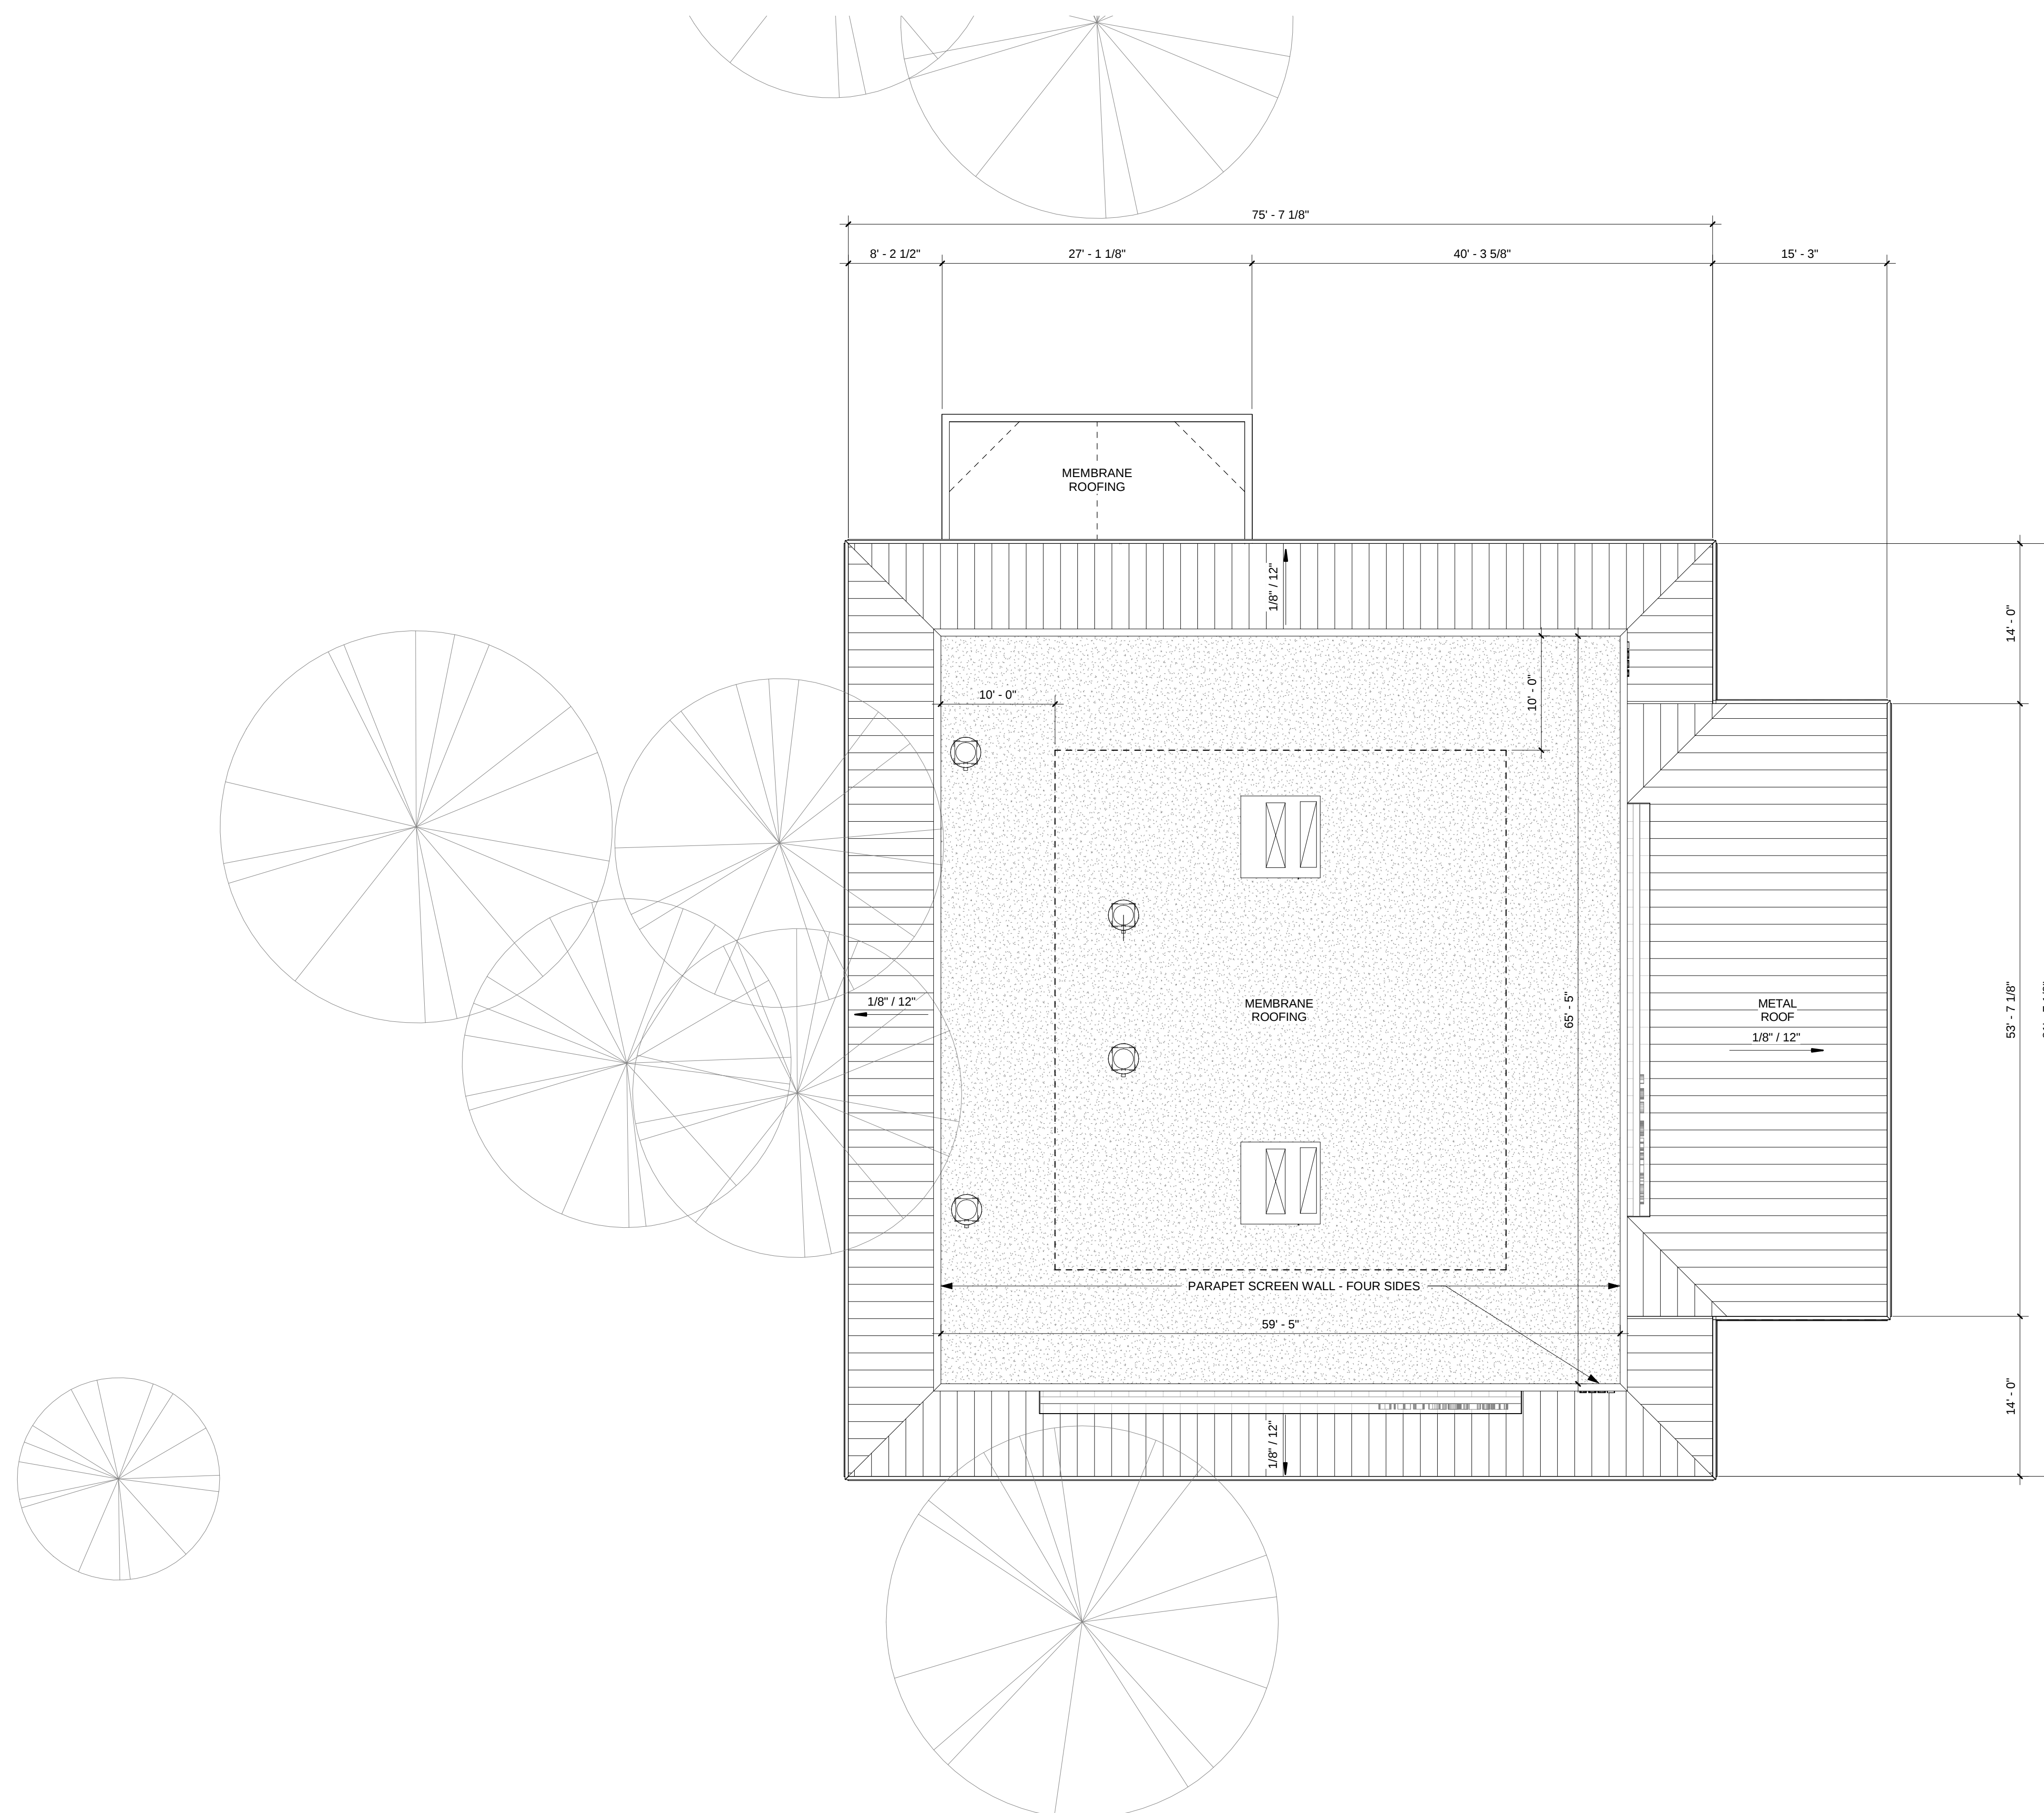



1 NEW ROOF PLAN

SCALE : 1/8" = 1'-0"

C:\Users\Owner\Documents\CURRENT PROJECTS\PORT SAN ANTONIO FOOD HALL\REVIT\2018-12-17_Port San Antonio Food Hall.rvt

C:\Users\Owner\Documents\CURRENT PROJECTS\PORT SAN ANTONIO FOOD HALL\REVIT\2018-12-17_Port San Antonio Food Hall.dwg
1/7/2019 8:47:47 PM

1 NEW REFLECTED CEILING PLAN
SCALE : 1/8" = 1'-0"

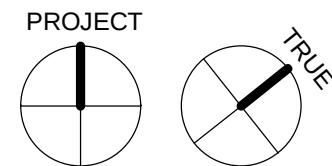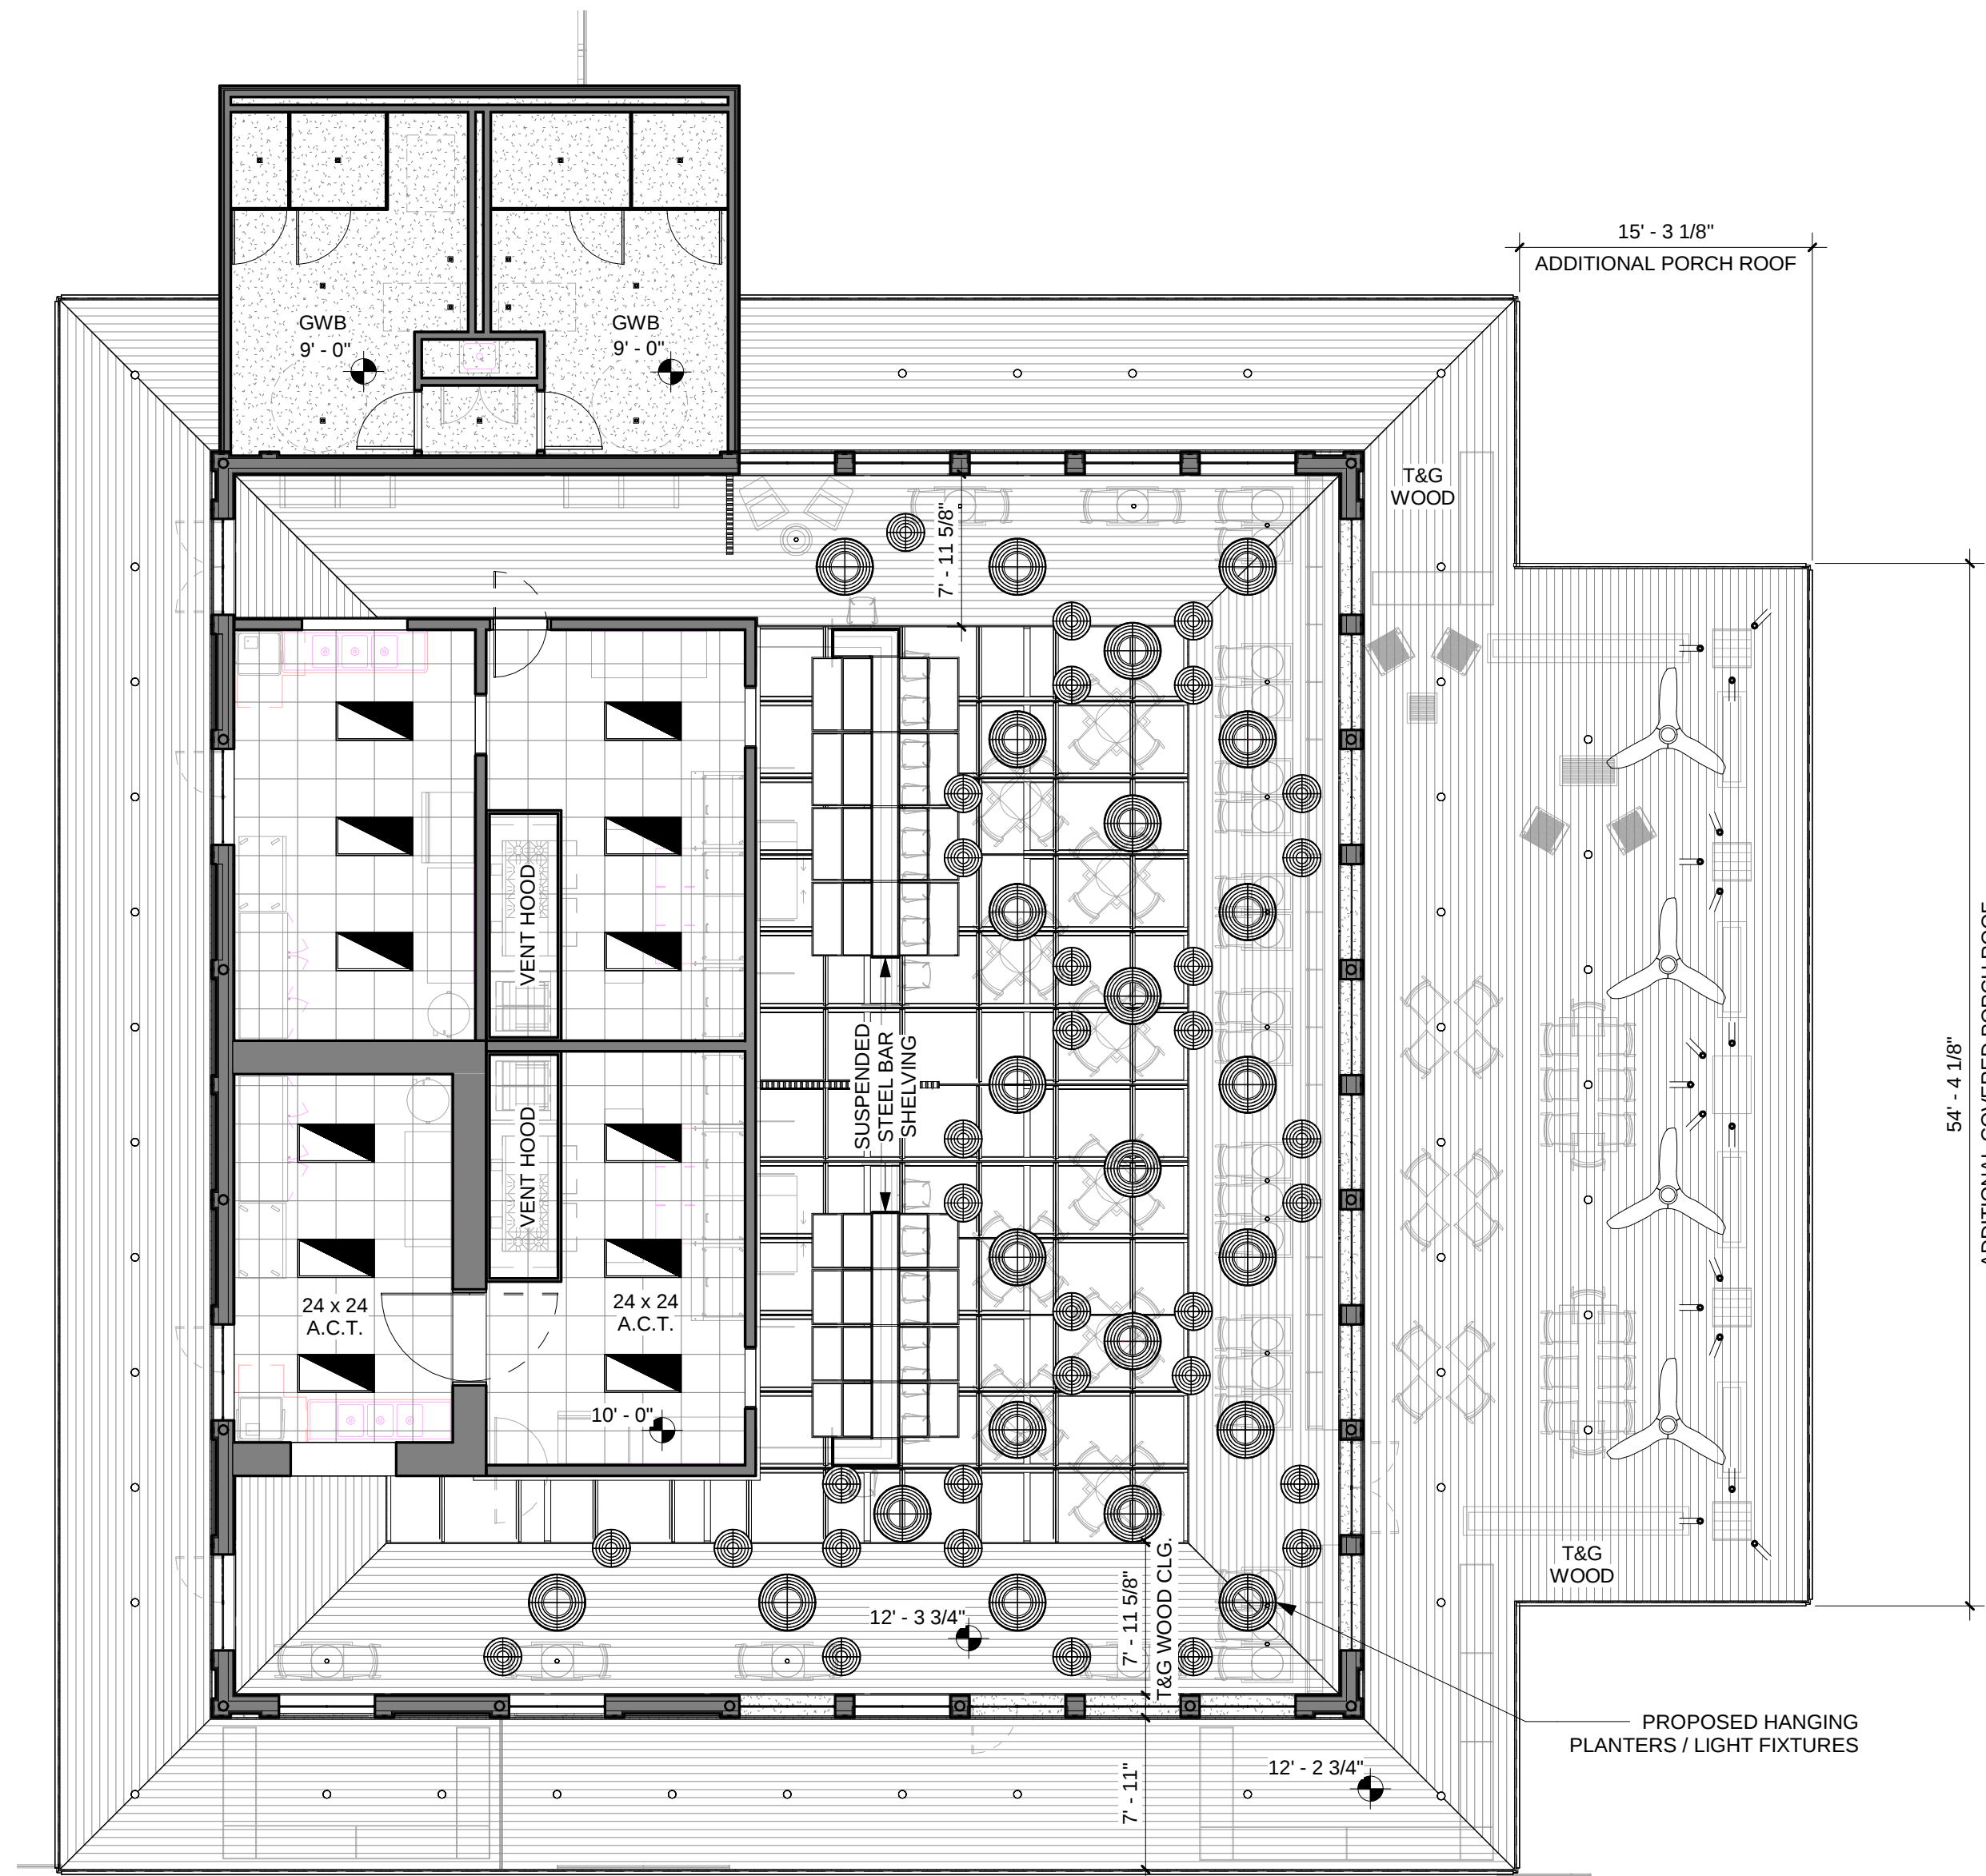

616 BROADWAY STREET
SAN ANTONIO, TX 78215
P 210.828.4599
F 866.298.6057
www.dado-group.com

© 2018 Dado Group, LLC.

NOT FOR
REGULATORY
APPROVAL,
PERMITTING
OR
CONSTRUCTION

PORT SAN
ANTONIO

3007 GEN. HUDNELL DR.
SAN ANTONIO, TX 78226

ARCHITECT
DADO GROUP, LLC
616 BROADWAY STREET
SAN ANTONIO, TX 78215
210 828 4599 P
866 298 6057 F

01-07-2019 DG PROJ. NO.
PROJ. ARCHITECT DRAWN BY: JFM

SET ISSUE DATES	
DATE	ISSUE

REVISIONS		
NO.	DATE	DESCRIPTION

SCHEMATIC DESIGN

REFLECTED
CEILING PLAN

A300.SD



1 SOUTH EXTERIOR ELEVATION - SCHEMATIC
SCALE : 1/4" = 1'-0"



2 WEST EXTERIOR ELEVATION - SCHEMATIC
SCALE : 1/4" = 1'-0"

NOT FOR
REGULATORY
APPROVAL,
PERMITTING
OR
CONSTRUCTION

PORT SAN
ANTONIO

3007 GEN. HUDNELL DR.
SAN ANTONIO, TX 78226

ARCHITECT
DADO GROUP, LLC
616 BROADWAY STREET
SAN ANTONIO, TX 78215
210 828 4599 P
866 298 6057 F

01-07-2019 DG PROJ. NO.
PROJ. ARCHITECT DRAWN BY: JFM

SET ISSUE DATES
DATE ISSUE

REVISIONS
NO. DATE DESCRIPTION

SCHEMATIC DESIGN


EXTERIOR
ELEVATIONS

A400.SD



1 NORTH EXTERIOR ELEVATION - SCHEMATIC

SCALE : 1/4" = 1'-0"

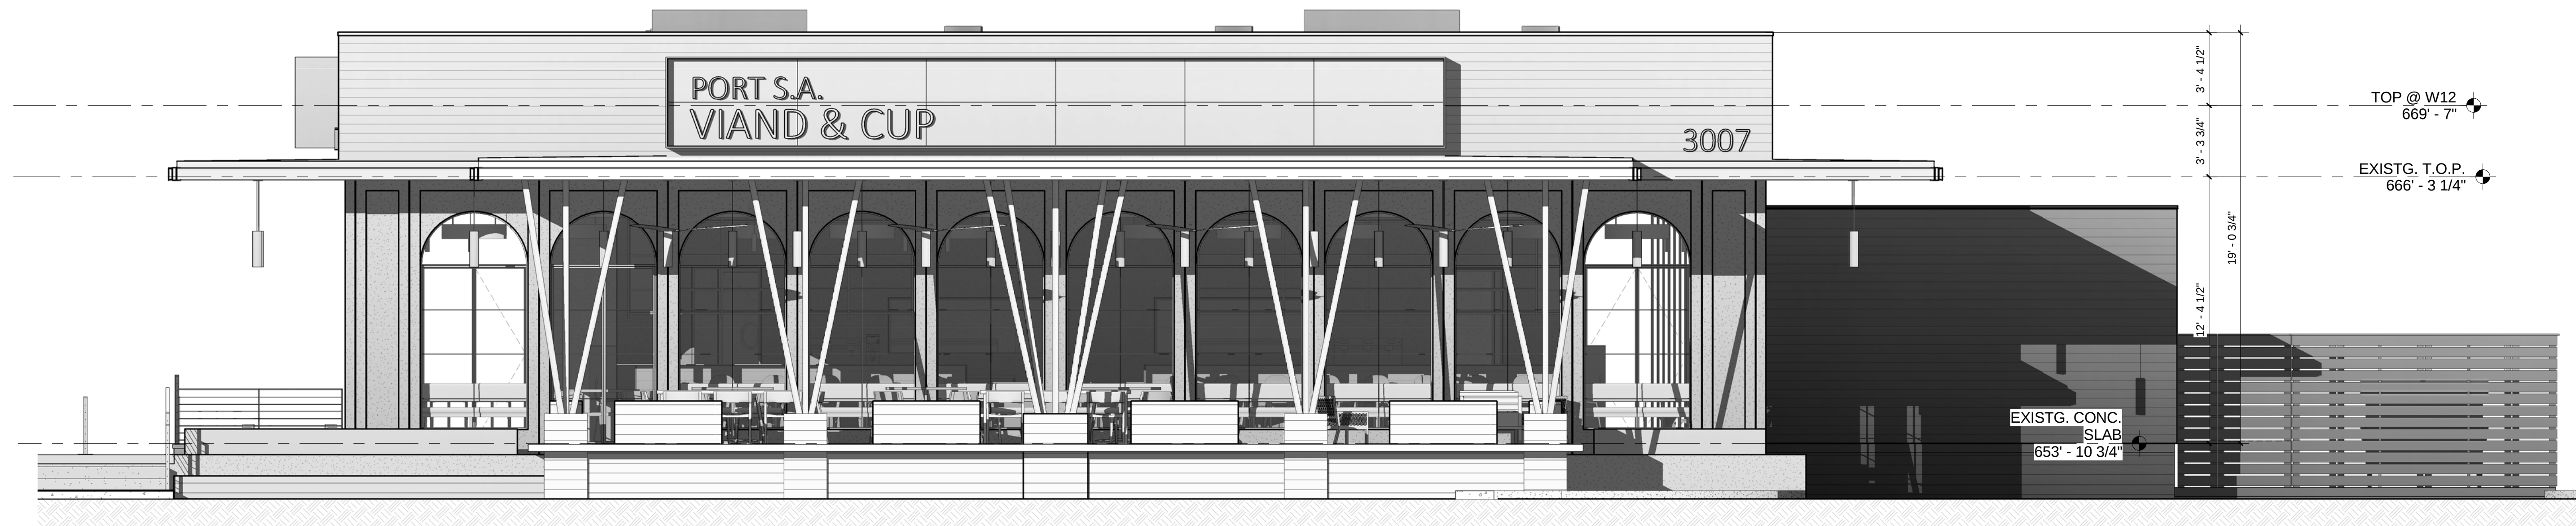

2 EAST EXTERIOR ELEVATION - SCHEMATIC

SCALE : 1/4" = 1'-0"

**NOT FOR
REGULATORY
APPROVAL,
PERMITTING
OR
CONSTRUCTION**

**PORT SAN
ANTONIO**

**3007 GEN. HUDNELL DR.
SAN ANTONIO, TX 78226**

ARCHITECT

DADO GROUP, LLC
616 BROADWAY STREET
SAN ANTONIO, TX 78215
210 828 4599 P
866 298 6057 F

01-07-2019

DG PROJ. NO.

PROJ. ARCHITECT

DRAWN BY: JFM

SET ISSUE DATES

DATE ISSUE

REVISIONS

NO. DATE DESCRIPTION

SCHEMATIC DESIGN

**EXTERIOR
ELEVATIONS**

A401.SD

NOT FOR
REGULATORY
APPROVAL,
PERMITTING
OR
CONSTRUCTION

PORT SAN
ANTONIO

3007 GEN. HUDNELL DR.
SAN ANTONIO, TX 78226

ARCHITECT
DADO GROUP, LLC
616 BROADWAY STREET
SAN ANTONIO, TX 78215
210 828 4599 P
866 298 6057 F

01-07-2019 DG PROJ. NO.
PROJ. ARCHITECT DRAWN BY: JFM


SET ISSUE DATES
DATE ISSUE

REVISIONS
NO. DATE DESCRIPTION


SCHEMATIC DESIGN

BUILDING
SECTIONS



A500.SD

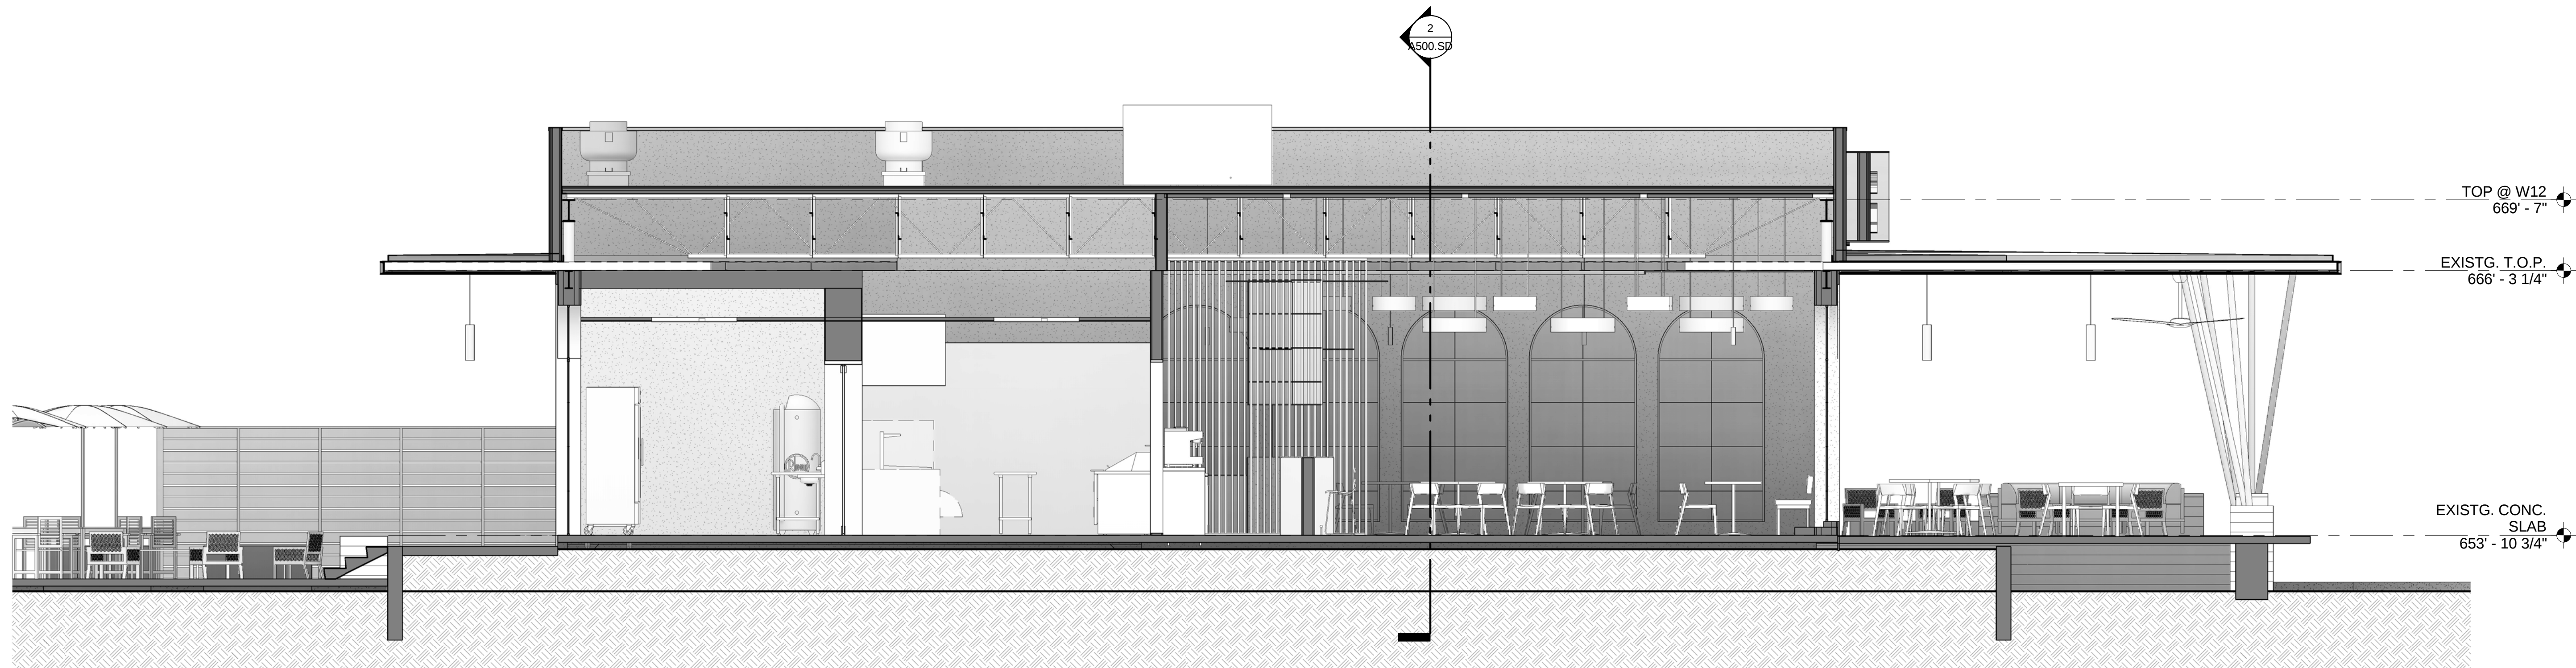

1 NEW EAST-WEST BLDG. SECTION
SCALE : 1/4" = 1'-0"

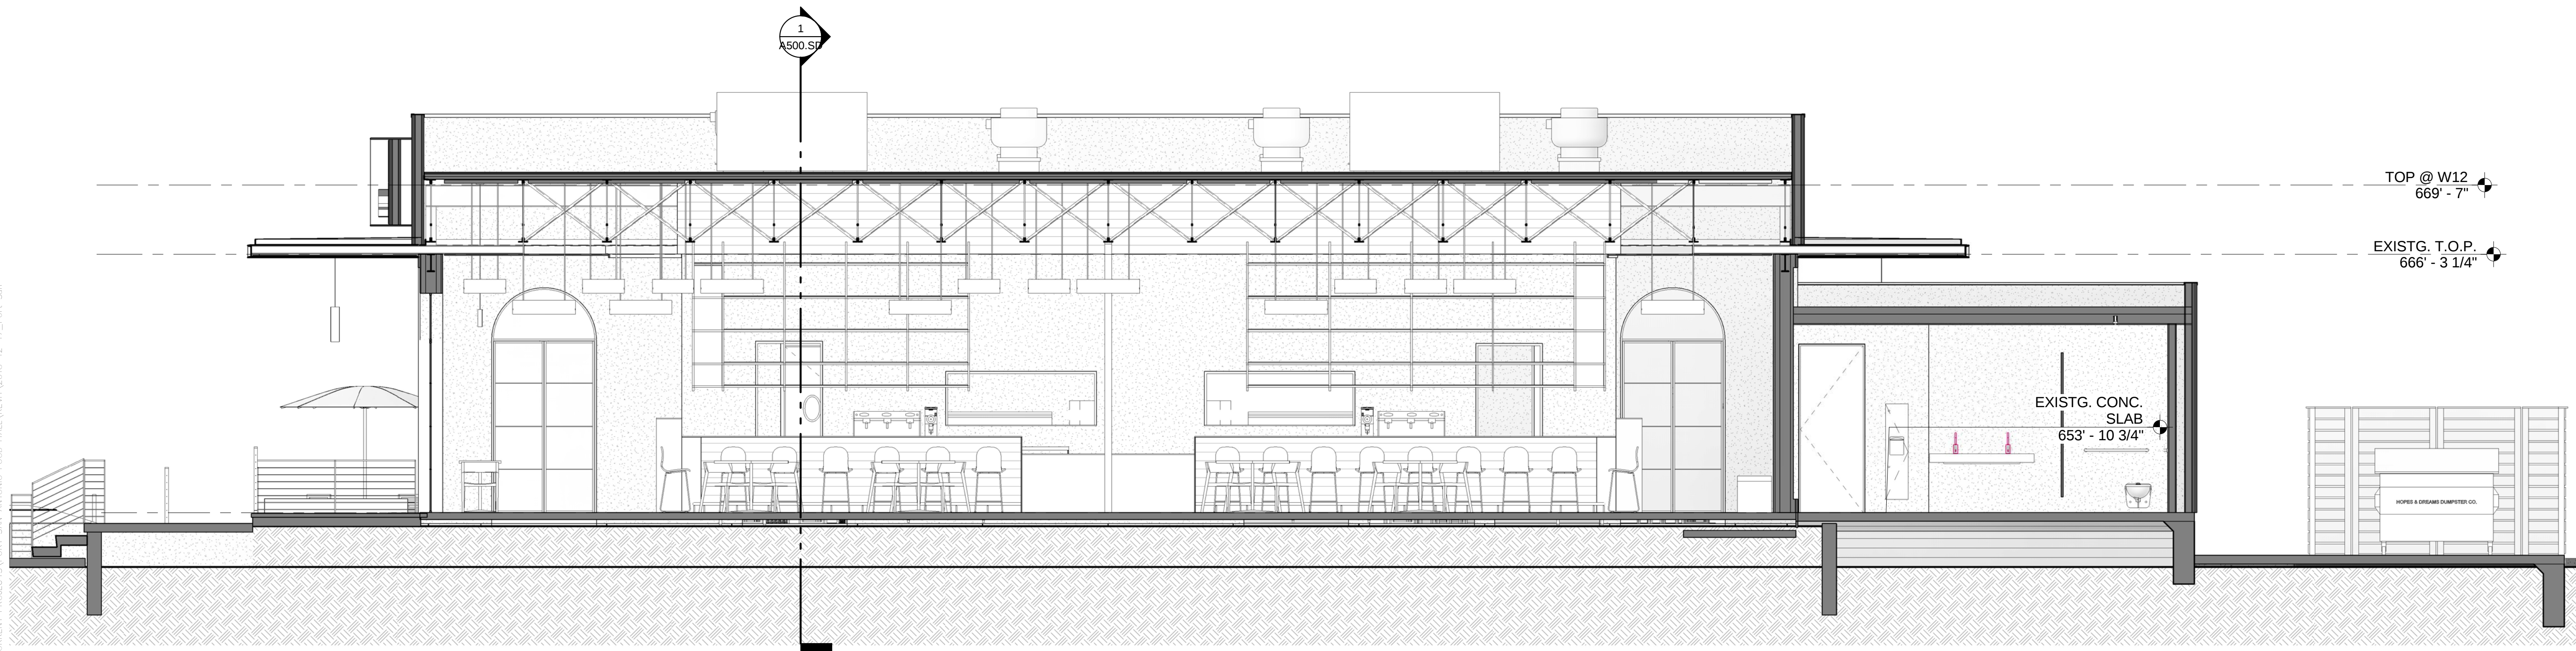

2 NEW NORTH-SOUTH BLDG. SECTION
SCALE : 1/4" = 1'-0"

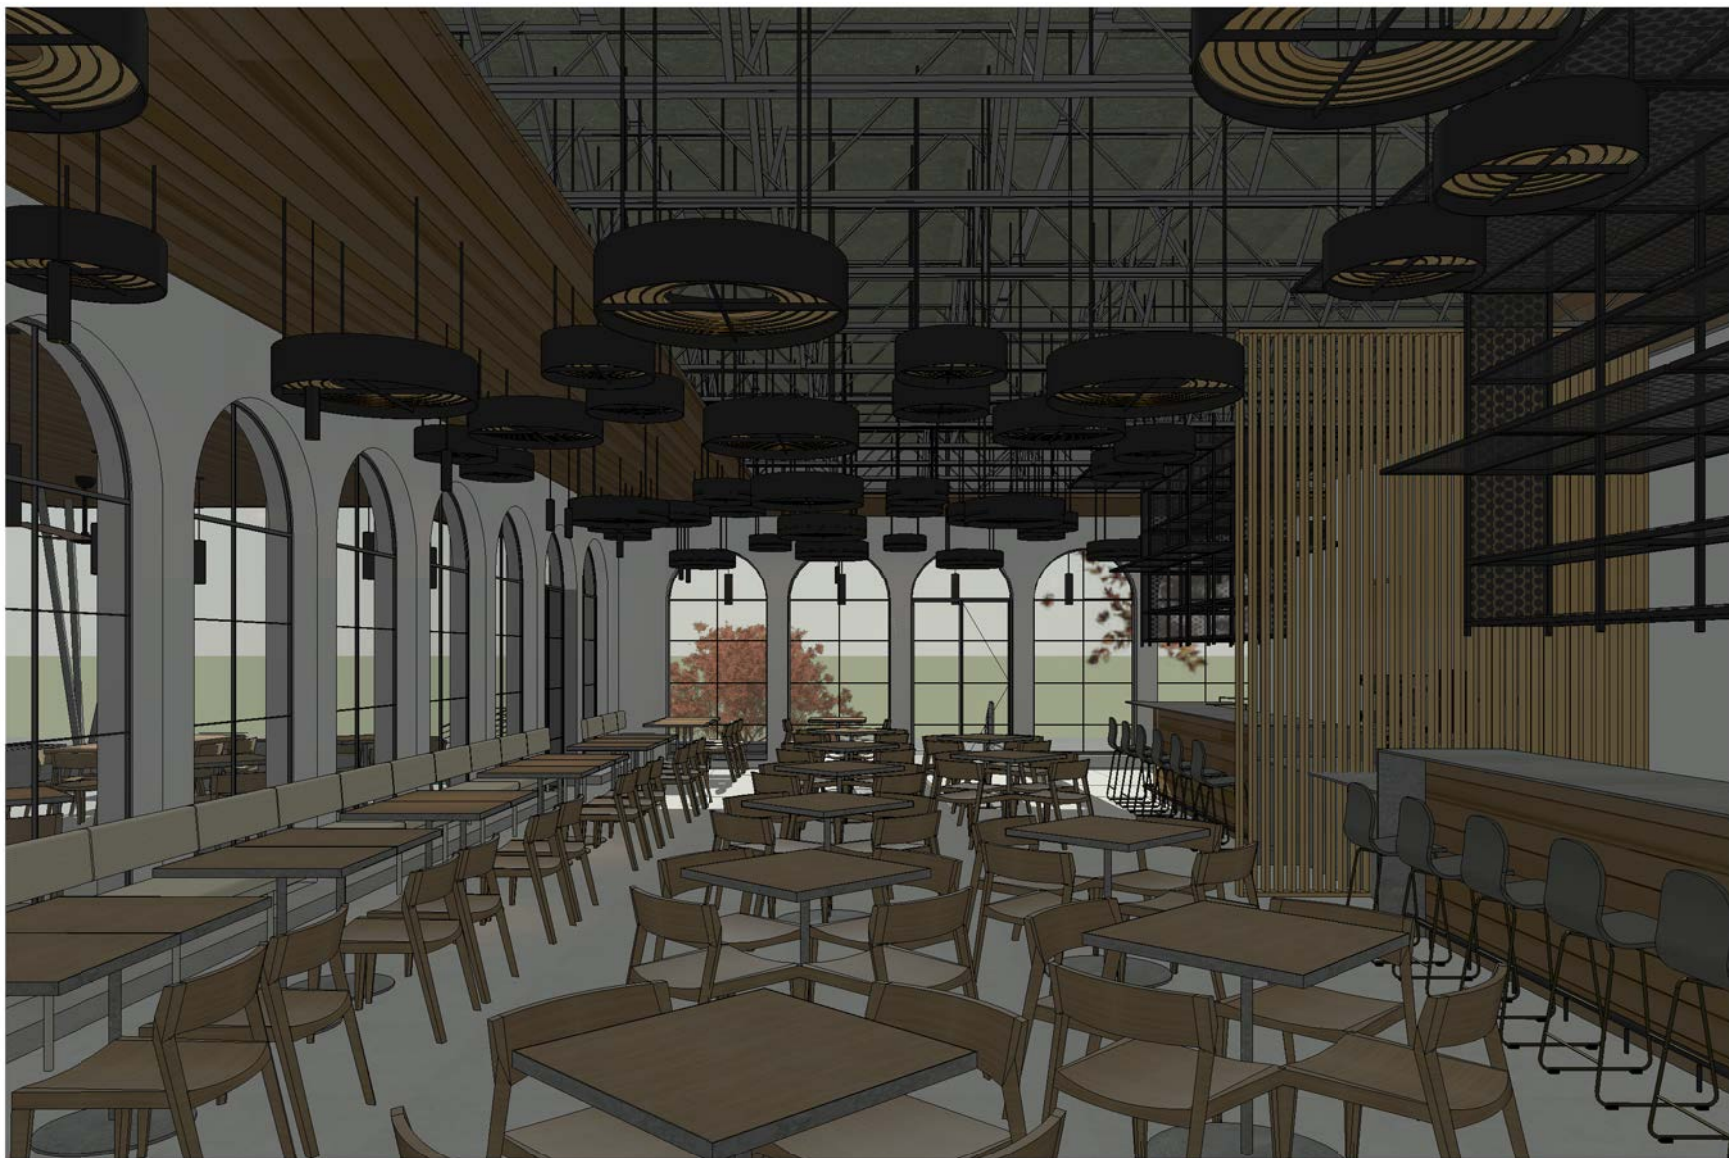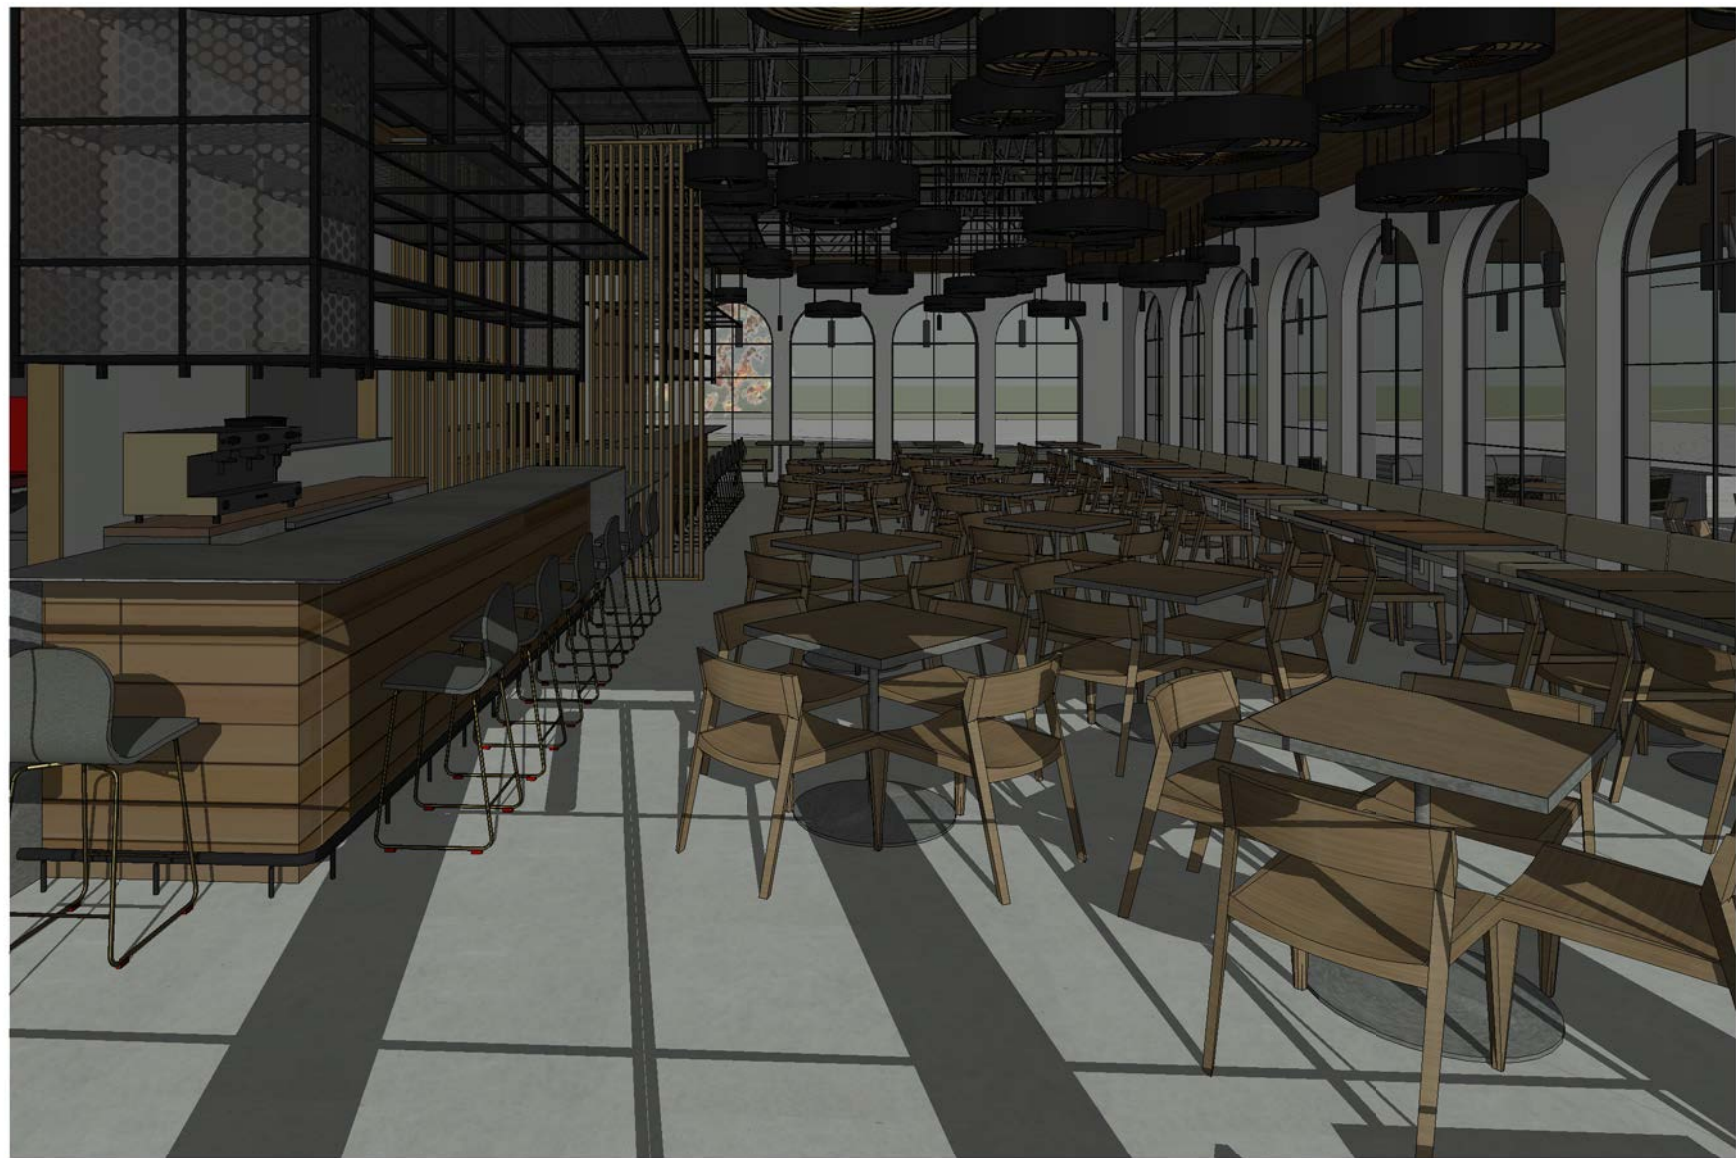

DADO
group

616 BROADWAY STREET
SAN ANTONIO, TX 78215
P 210.828.4599
F 866.298.6057
www.dado-group.com

© 2018 Dado Group, LLC.

NOT FOR
REGULATORY
APPROVAL,
PERMITTING
OR
CONSTRUCTION

PORT SAN
ANTONIO

3007 GEN. HUDNELL DR.
SAN ANTONIO, TX 78226

ARCHITECT
DADO GROUP, LLC
616 BROADWAY STREET
SAN ANTONIO, TX 78215
210 828 4599 P
866 298 6057 F

01-07-2019 DG PROJ. NO.
PROJ. ARCHITECT DRAWN BY: Author

SET ISSUE DATES
DATE ISSUE

REVISIONS
NO. DATE DESCRIPTION

SCHEMATIC DESIGN

3D VIEWS

R100