


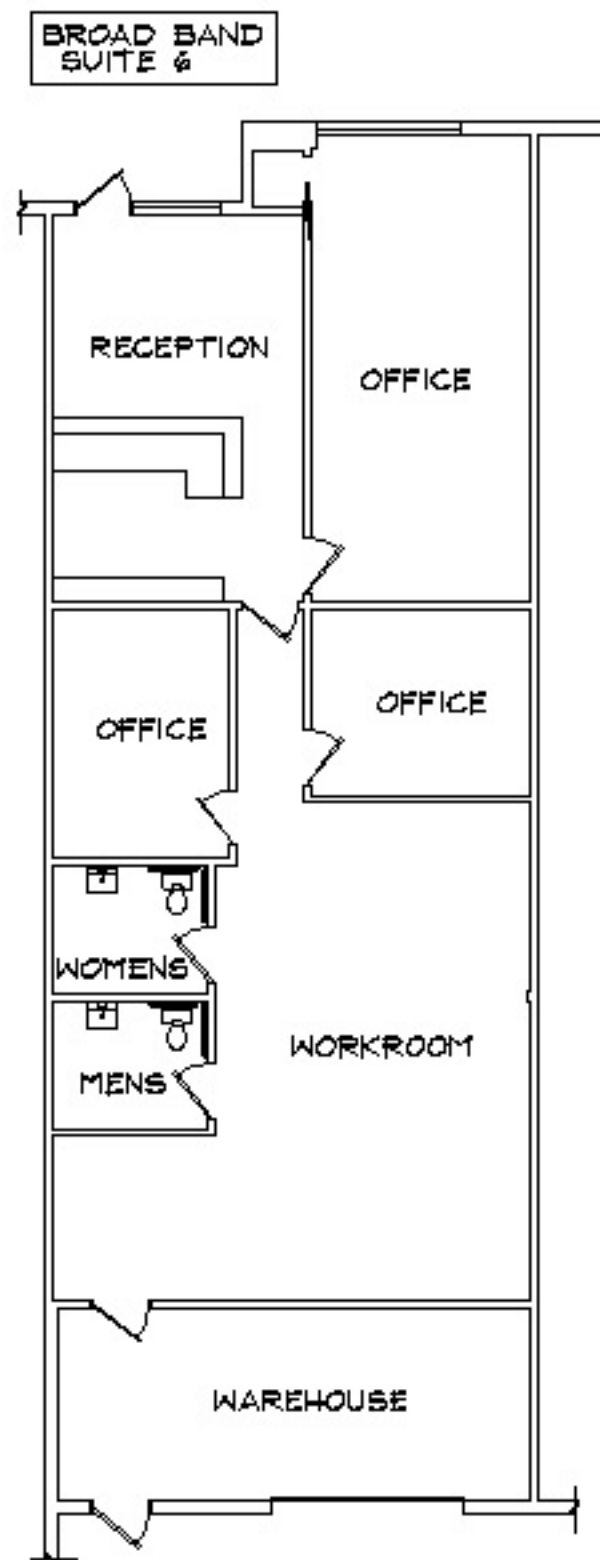

Suite 6 Floor Plan

SCALE N.T.S.

