


REST RM
76 SF

SUITE # 210
+- 27,474 sf

FOUR (4) 4'-0" LOADING DOCK LIFT DOORS

SUITE 210 EXISTING CONDITIONS PLAN
not to scale

LEWIS HIMES
ASSOCIATES
ARCHITECTURE & SPACE PLANNING
5734 S. PRINCE STREET
SUITE 201
LITTLETON, CO 80120
PH: 303-738-9989
FAX: 303-738-9990

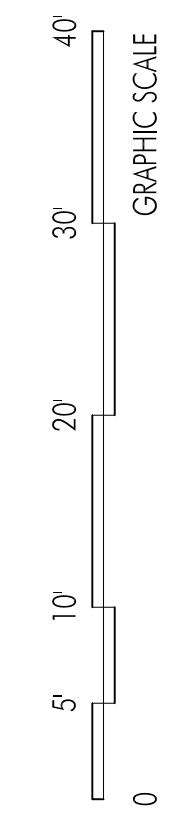

SUITE 210 - EXISTING CONDITIONS
PINNACLE SHOPPING CENTER
550 THORNTON PARKWAY
THORNTON, COLORADO 80229

REVISIONS:			
No.	Date	Comment	By

DRN: CUD: APPD:
DRAWING SCALE: AS NOTED
DATE: JANUARY 31, 2024

SUITE 210
EXISTING
CONDITIONS
FLOOR PLAN
DRAWING No.: EX-1
JOB No.: